


APPROVED: \_\_\_\_\_  
 DATE: \_\_\_\_\_

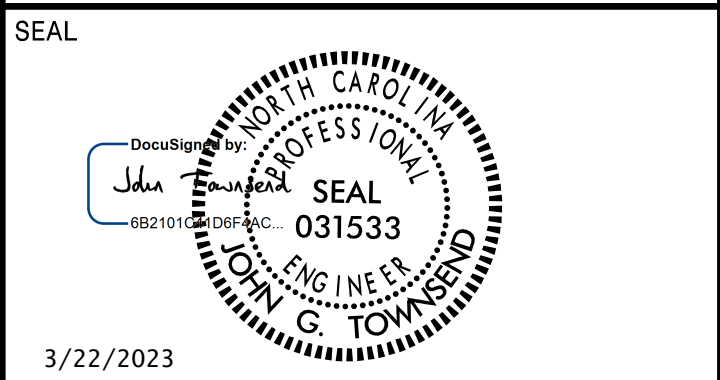


**DOCUMENT NOT CONSIDERED FINAL  
 UNLESS ALL SIGNATURES COMPLETED**



### PAVEMENT MARKING SCHEDULE

SYMBOL	DESCRIPTION
<b>THERMOPLASTIC</b>	
T1	WHITE EDGELINE (4", 90 MIL)
T2	WHITE SOLID LANE LINE (4", 90 MIL)
T3	10 FT. WHITE SKIP (4", 90 MIL)
T4	3 FT. - 9 FT./SP WHITE MINISKIP (4", 90 MIL)
T5	2 FT. - 6 FT./SP WHITE MINISKIP (4", 90 MIL)
T10	YELLOW EDGELINE (4", 90 MIL)
T14	2 FT. - 6 FT./SP YELLOW MINISKIP (4", 90 MIL)
T40	WHITE GORELINE (8", 90 MIL)
T41	WHITE DIAGONAL (8", 90 MIL)
T46	WHITE CROSSWALK LINE (8", 90 MIL)
T61	WHITE STOPBAR (24", 90 MIL)
T70	← LEFT TURN ARROW (90 MIL)
T72	→ STRAIGHT ARROW (90 MIL)
T74	↗ COMBO RIGHT/STRAIGHT ARROW (90 MIL)
T103	▼ 24" YEILD LINE TRIANGLE (90 MIL)
<b>PAVEMENT MARKERS</b>	
MF	SNOWPLOWABLE MARKER, CRYSTAL & RED

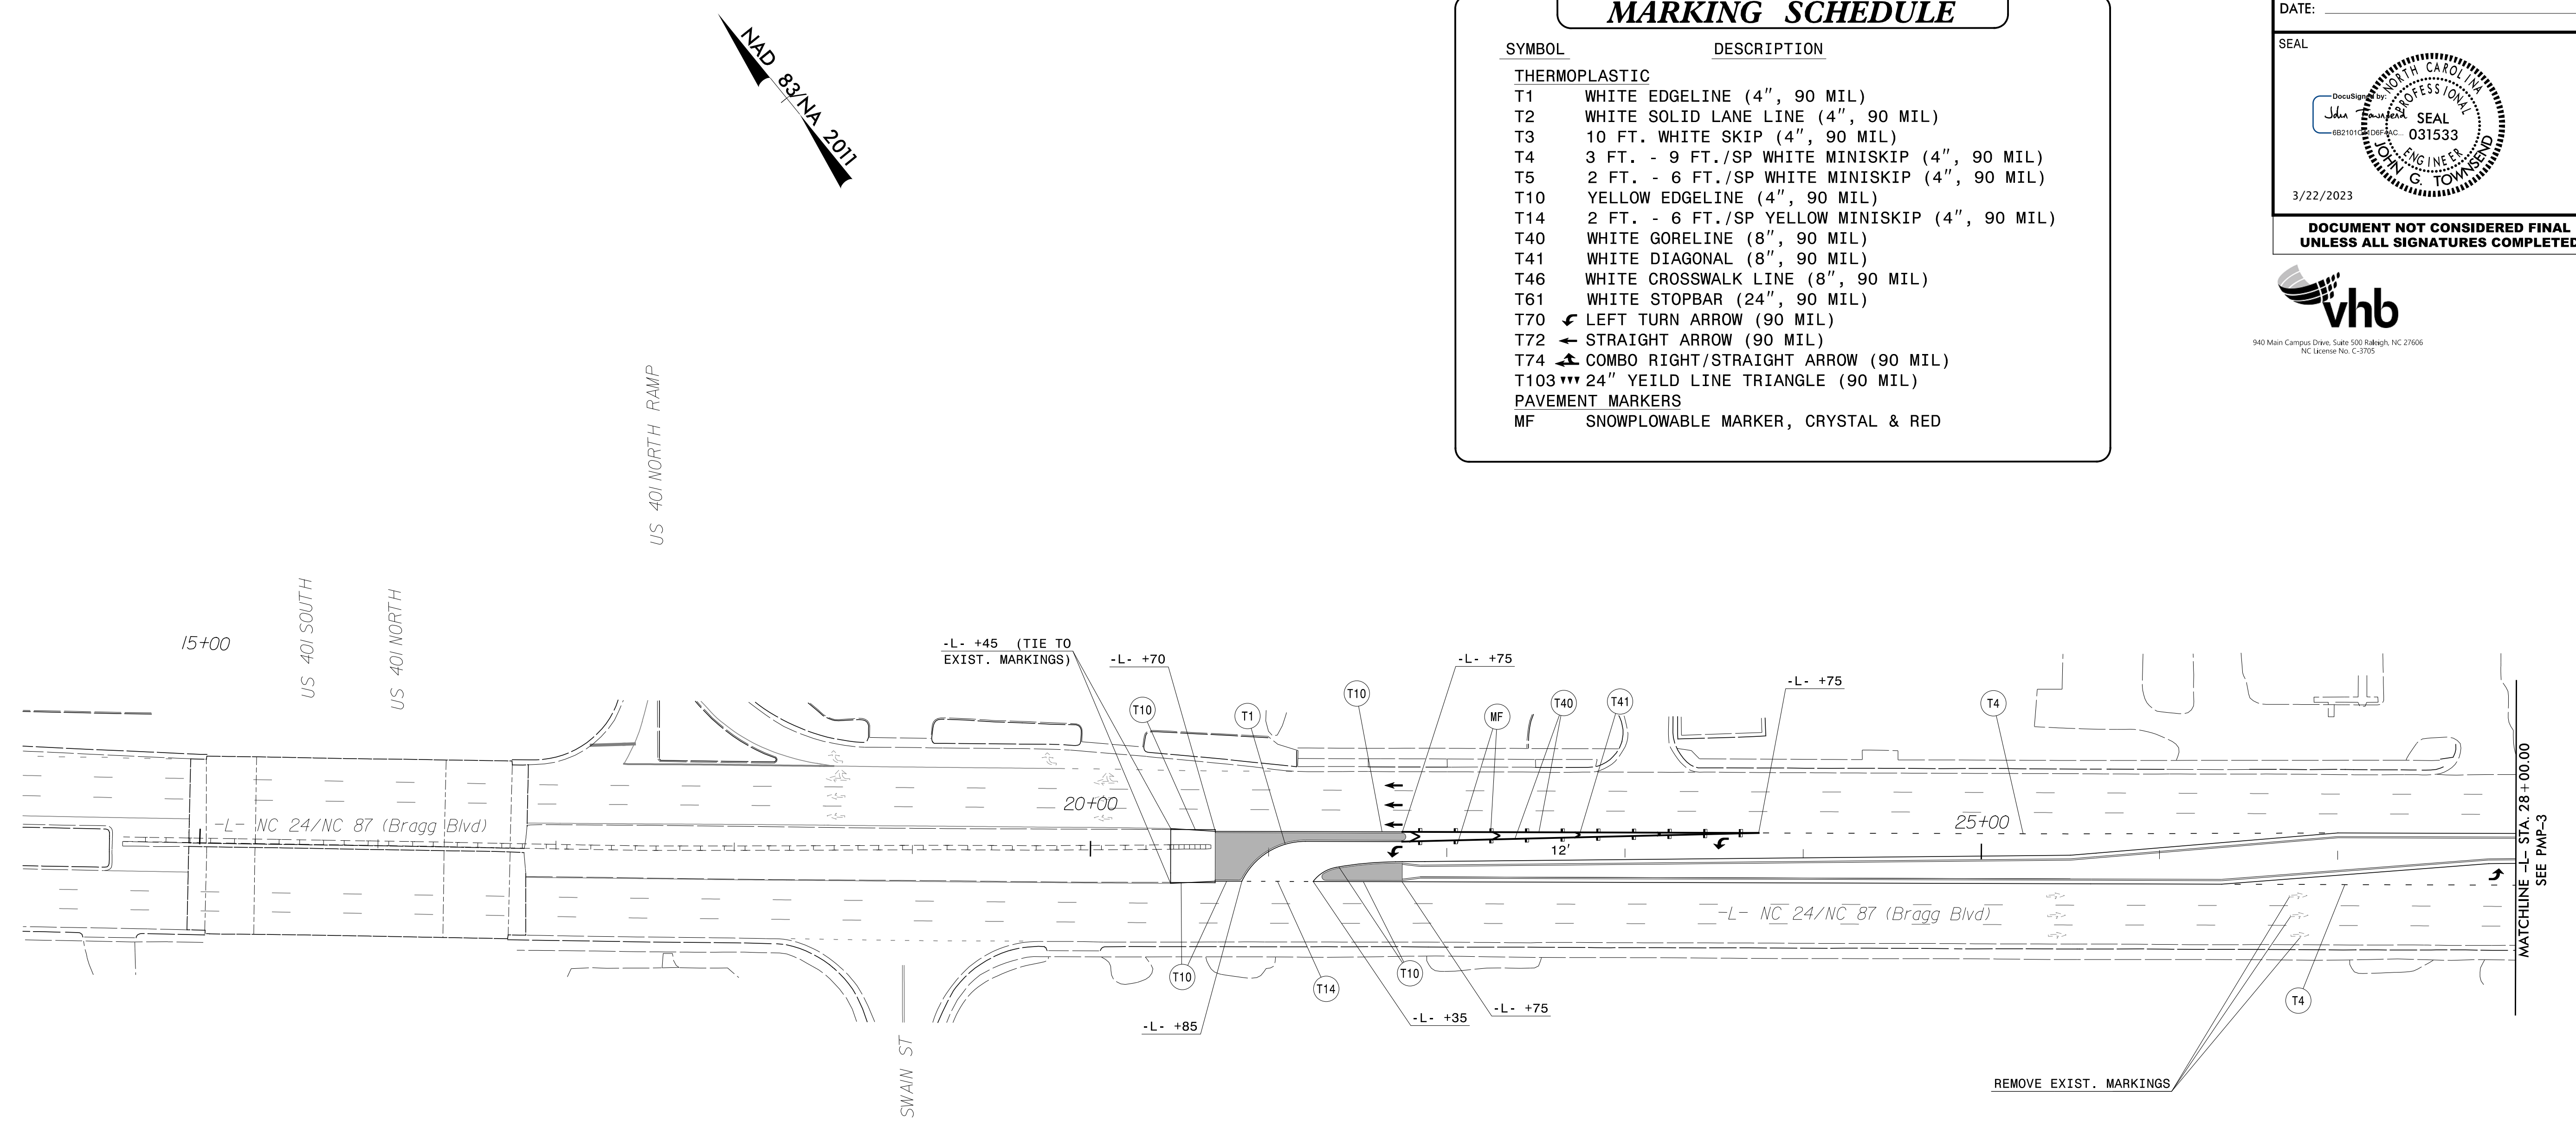

3/22/2023  
 R:\Traffic\PavementMarking\U6229\_pmp\_psh02.dgn  
 User:rsargent

**PAVEMENT MARKING DETAIL**