

APPROVED: _____
 DATE: _____

SEAL

3/22/2023


**DOCUMENT NOT CONSIDERED FINAL
 UNLESS ALL SIGNATURES COMPLETED**



PAVEMENT MARKING SCHEDULE

| SYMBOL | DESCRIPTION |
|-------------------------|---|
| THERMOPLASTIC | |
| T1 | WHITE EDGELINE (4", 90 MIL) |
| T2 | WHITE SOLID LANE LINE (4", 90 MIL) |
| T3 | 10 FT. WHITE SKIP (4", 90 MIL) |
| T4 | 3 FT. - 9 FT./SP WHITE MINISKIP (4", 90 MIL) |
| T5 | 2 FT. - 6 FT./SP WHITE MINISKIP (4", 90 MIL) |
| T10 | YELLOW EDGELINE (4", 90 MIL) |
| T14 | 2 FT. - 6 FT./SP YELLOW MINISKIP (4", 90 MIL) |
| T40 | WHITE GORELINE (8", 90 MIL) |
| T41 | WHITE DIAGONAL (8", 90 MIL) |
| T46 | WHITE CROSSWALK LINE (8", 90 MIL) |
| T61 | WHITE STOPBAR (24", 90 MIL) |
| T70 | ← LEFT TURN ARROW (90 MIL) |
| T72 | → STRAIGHT ARROW (90 MIL) |
| T74 | ↗ COMBO RIGHT/STRAIGHT ARROW (90 MIL) |
| T103 | ▲ 24" YEILD LINE TRIANGLE (90 MIL) |
| PAVEMENT MARKERS | |
| MF | SNOWPLOWABLE MARKER, CRYSTAL & RED |

NAD 83/NA 2011

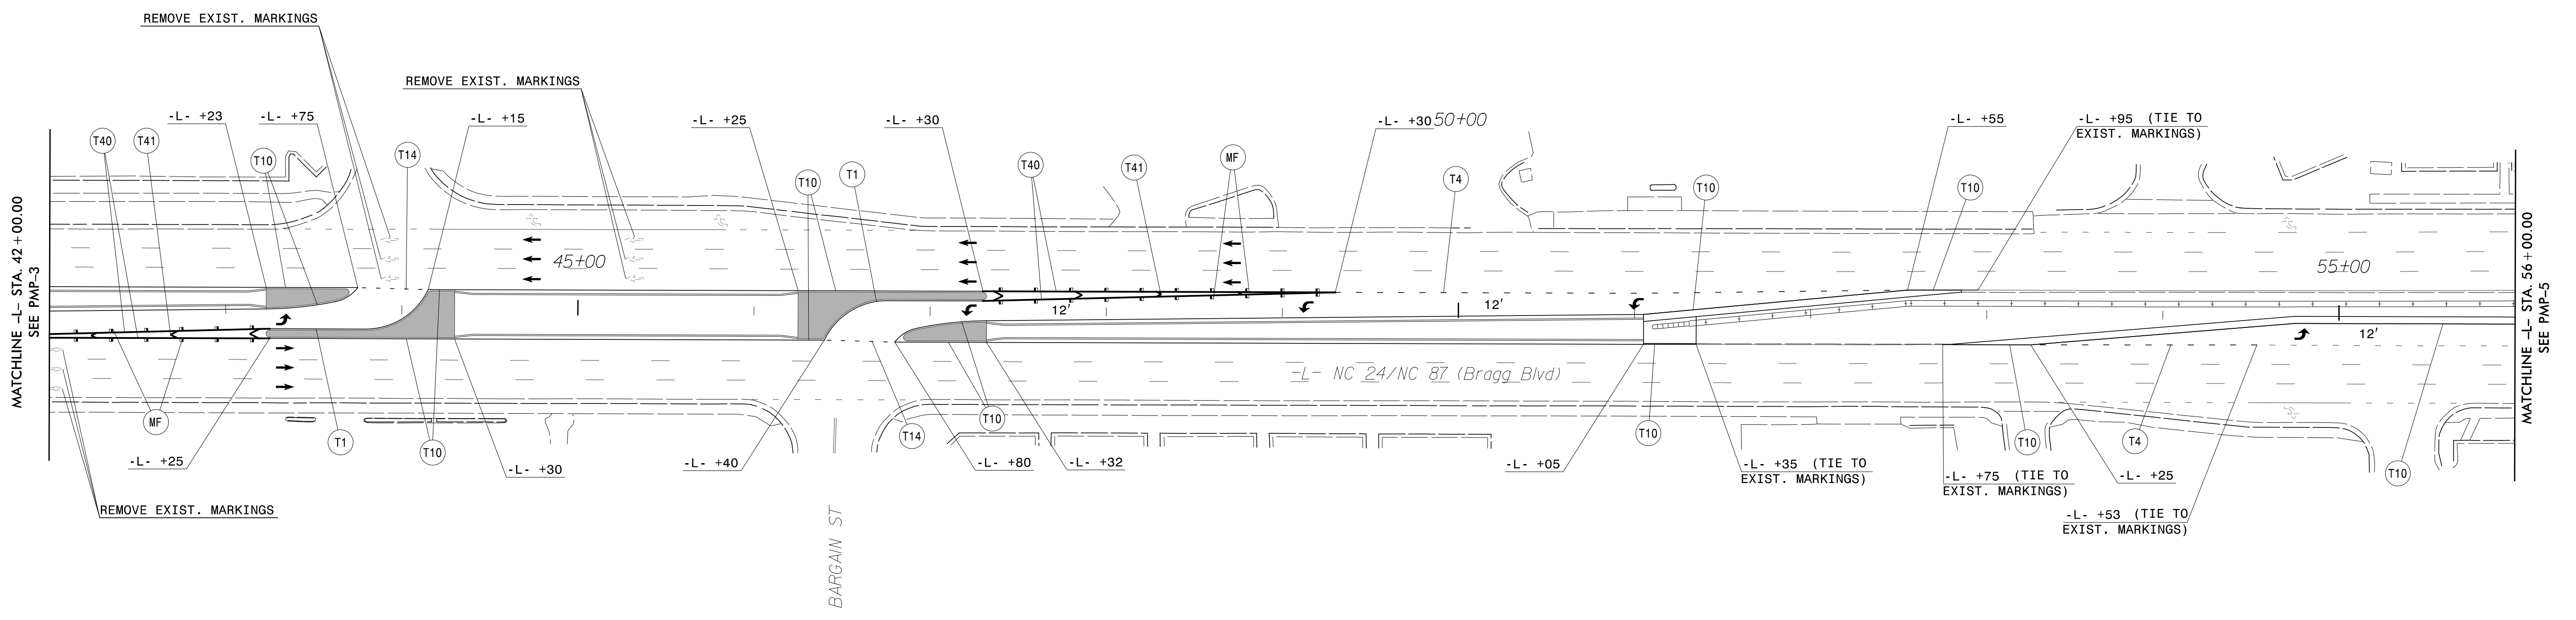

3/22/2023
 R:\Traffic\PavementMarking\U6229_pmp_psh04.dgn
 User:rsargent

PAVEMENT MARKING DETAIL