
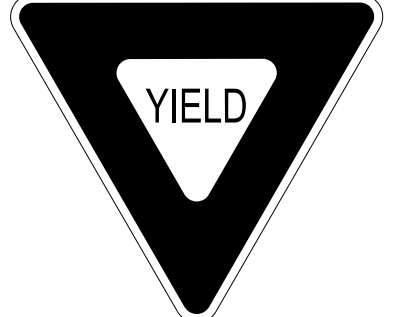
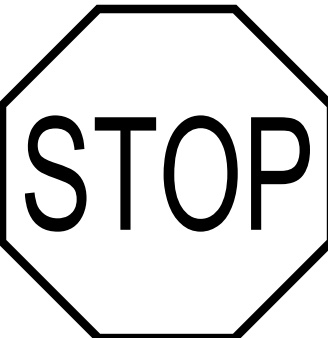
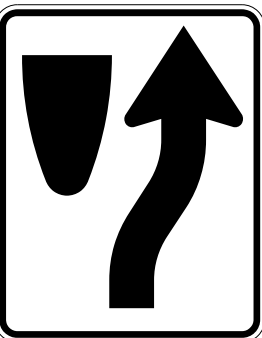
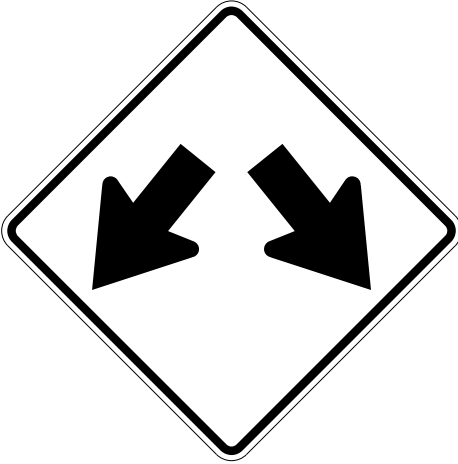
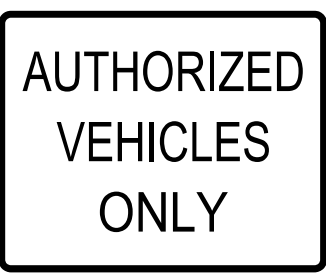
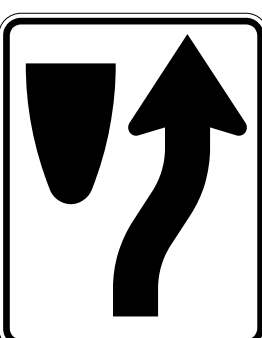
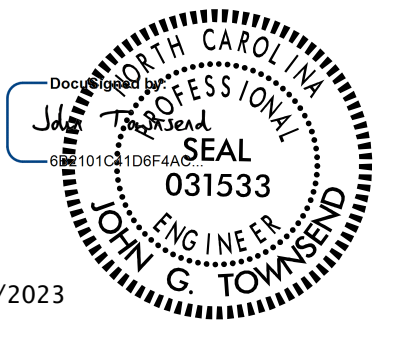


<p>401 QUANTITY REQ'D 10</p>  <p>54 X 18 R6-1</p> <p>ONE "U" POST PER SIGN</p>	<p>405 QUANTITY REQ'D 2</p>  <p>48 X 48 X 48 R1-2</p> <p>ONE "U" POST PER SIGN</p>			
<p>402 QUANTITY REQ'D 10</p>  <p>36 X 36 R1-1</p> <p>MOUNT BELOW SIGN 401 IN 10 INSTALLATIONS</p>	<p>406 QUANTITY REQ'D 2</p>  <p>18 X 30 R4-7c</p> <p>ONE "U" POST PER SIGN</p>			
<p>403 QUANTITY REQ'D 5</p>  <p>36 X 36 W12-1</p> <p>ONE "U" POST PER SIGN</p>	<p>407 QUANTITY REQ'D 2</p>  <p>30 X 24 R5-11</p> <p>ONE "U" POST PER SIGN</p>			
<p>404 QUANTITY REQ'D 7</p>  <p>24 X 30 R4-7</p> <p>ONE "U" POST PER SIGN</p>				

TIP NO. U-6229	SHEET NO. SGN-2
APPROVED: _____	
DATE: _____	
SEAL	
	
1/10/2023	
DOCUMENT NOT CONSIDERED FINAL UNLESS ALL SIGNATURES COMPLETED	



01/10/23
 R:\Traffic\Signing\CADD\Signing_Layout_Plan\6229_sgn_psh02.dgn
 User:jtownsend

TYPE "E" SIGNS