
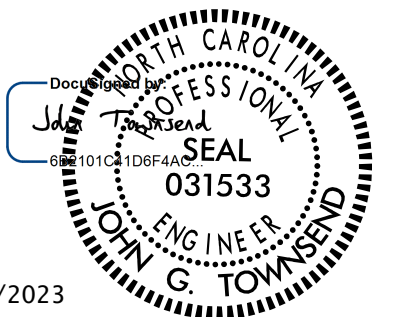


APPROVED: _____
 DATE: _____

SEAL

 1/10/2023

**DOCUMENT NOT CONSIDERED FINAL
 UNLESS ALL SIGNATURES COMPLETED**

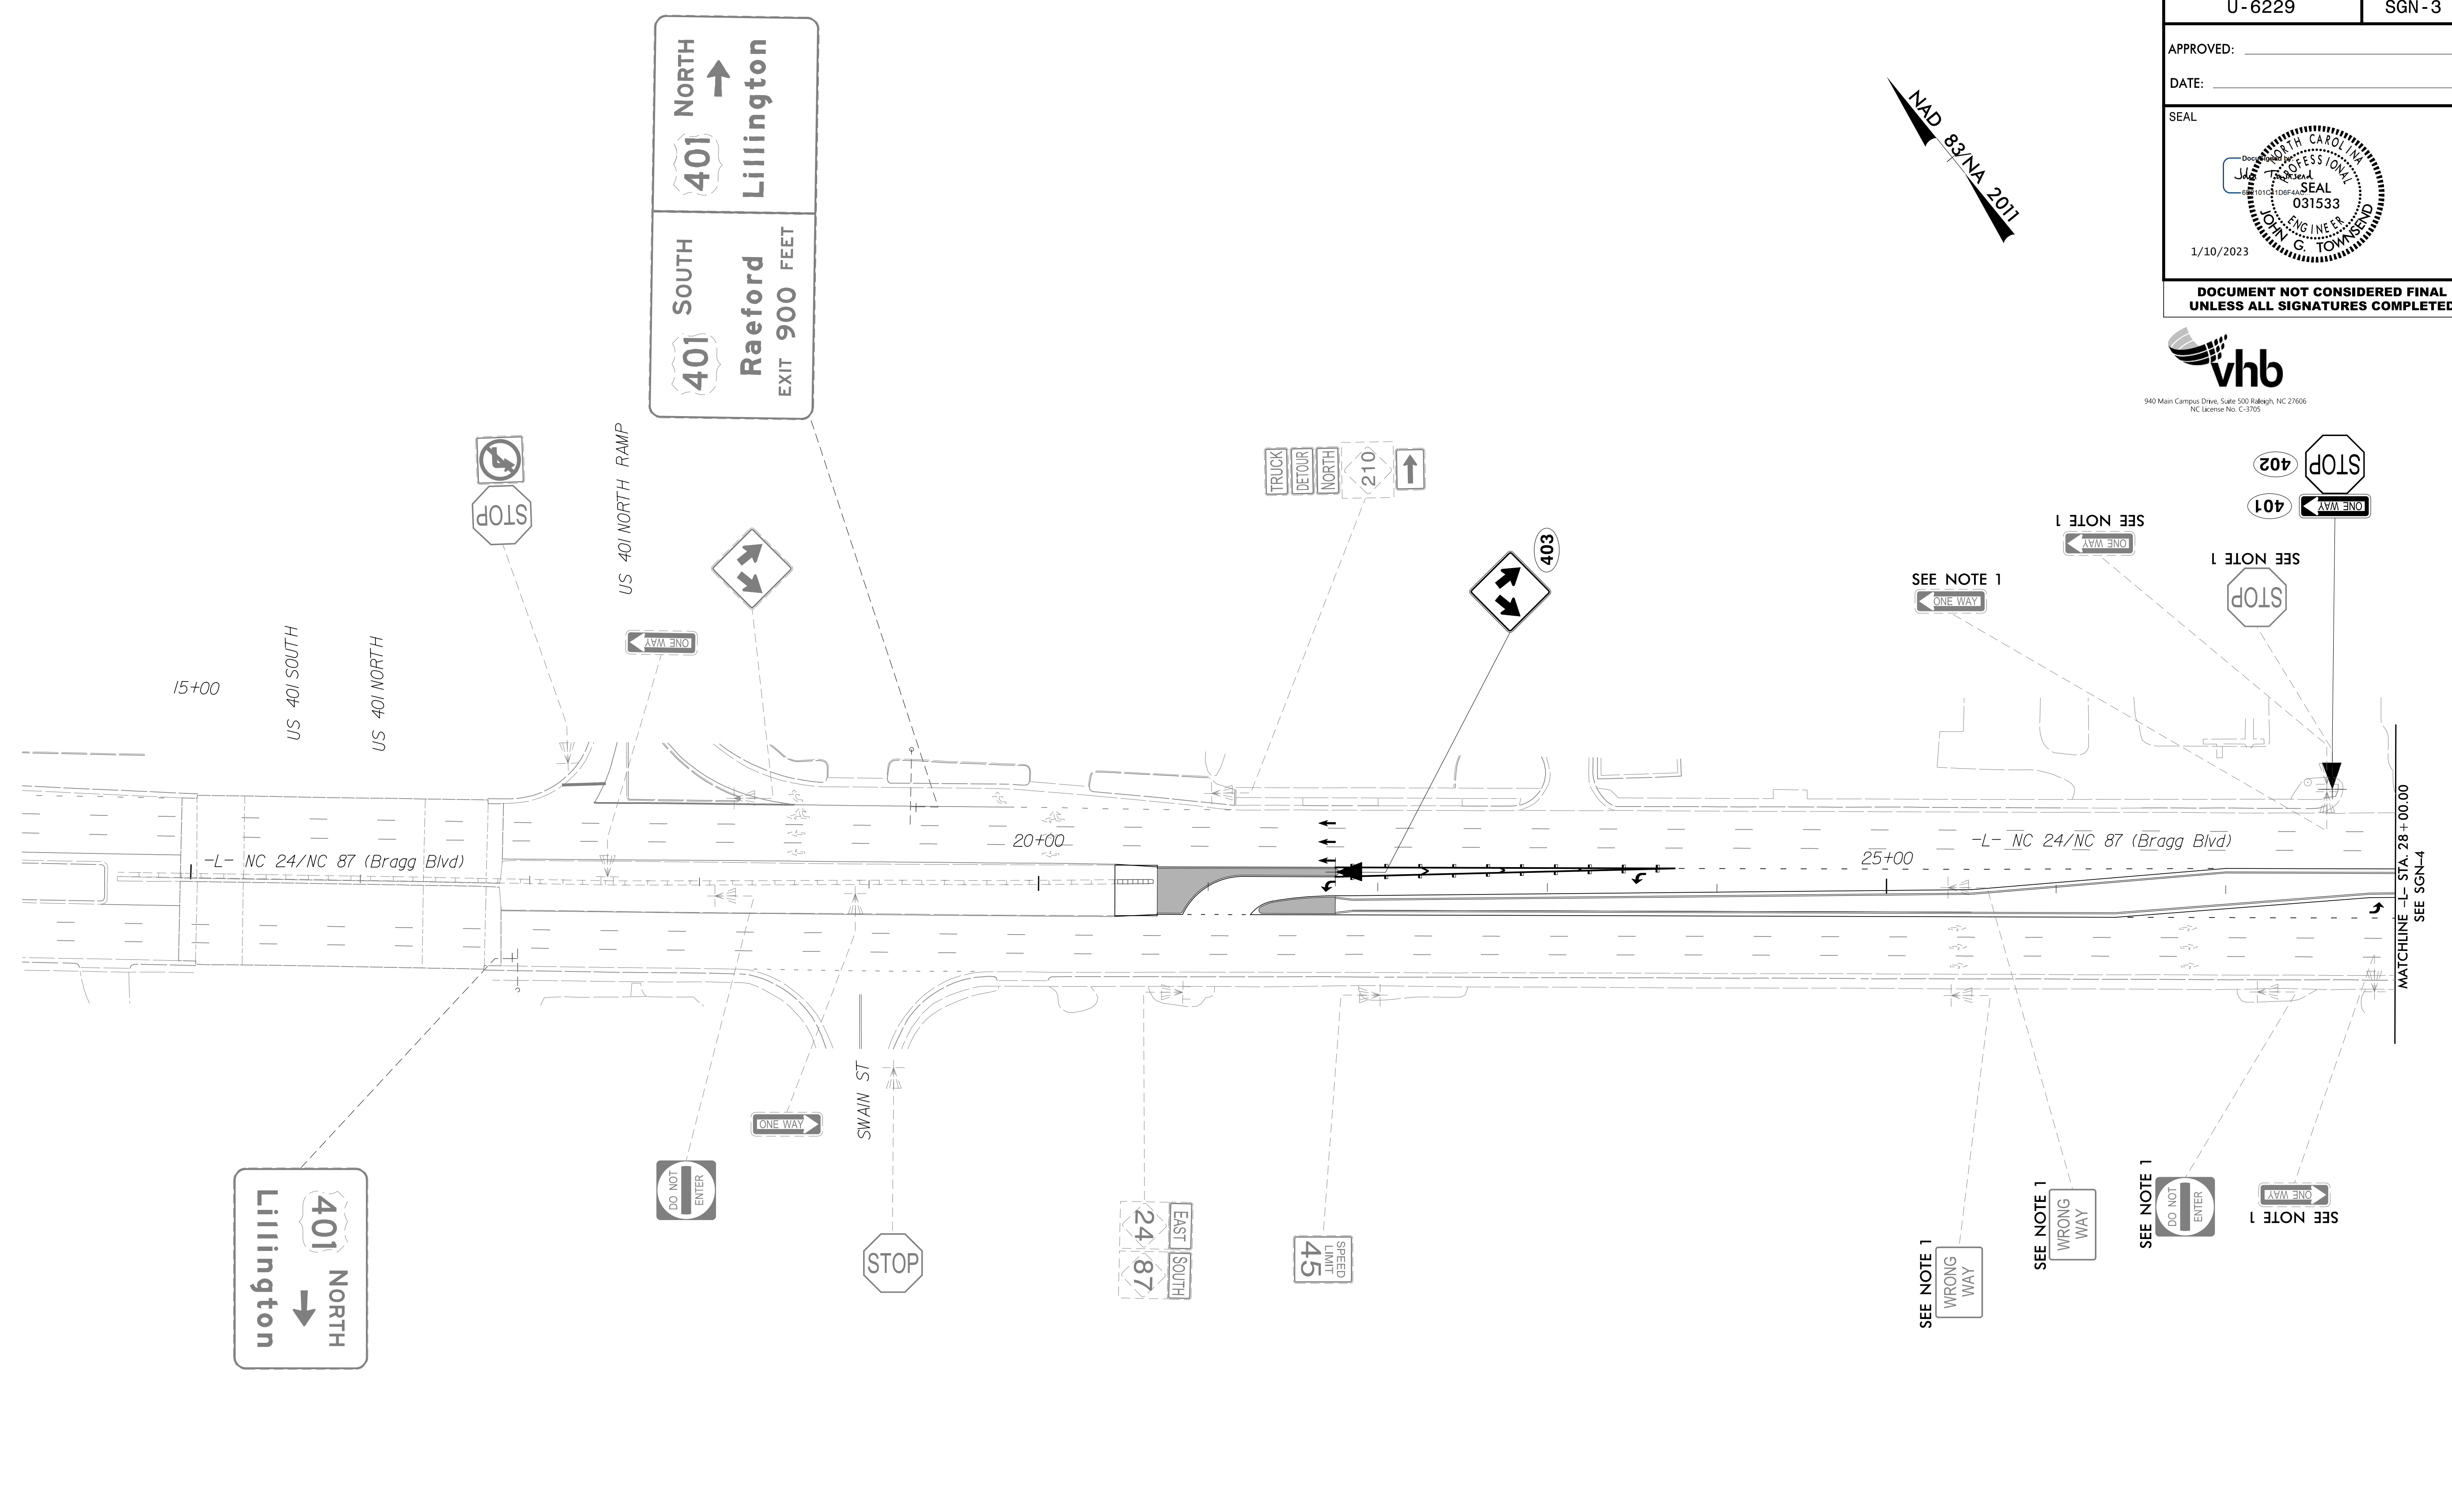

PROJECT NOTES

- RETAIN ALL EXISTING SIGNS UNLESS OTHERWISE NOTED.
- 1 DISPOSAL OF SIGN SYSTEM, U-CHANNEL
 - 2 SIGN ERECTION, TYPE D, E, AND F

**EXISTING AND PROPOSED
 SIGNS**

01/10/23
 R:\Traffic\Signing\CADD\Signing_Layout_Plane\6229_sgn_psh03.dgn
 User:jtownsend