

TIP NO.	SHEET NO.
U - 6229	SGN - 5

APPROVED: \_\_\_\_\_  
 DATE: \_\_\_\_\_


SEAL

1/10/2023

**DOCUMENT NOT CONSIDERED FINAL  
 UNLESS ALL SIGNATURES COMPLETED**



**NAD 83/NA 2011**

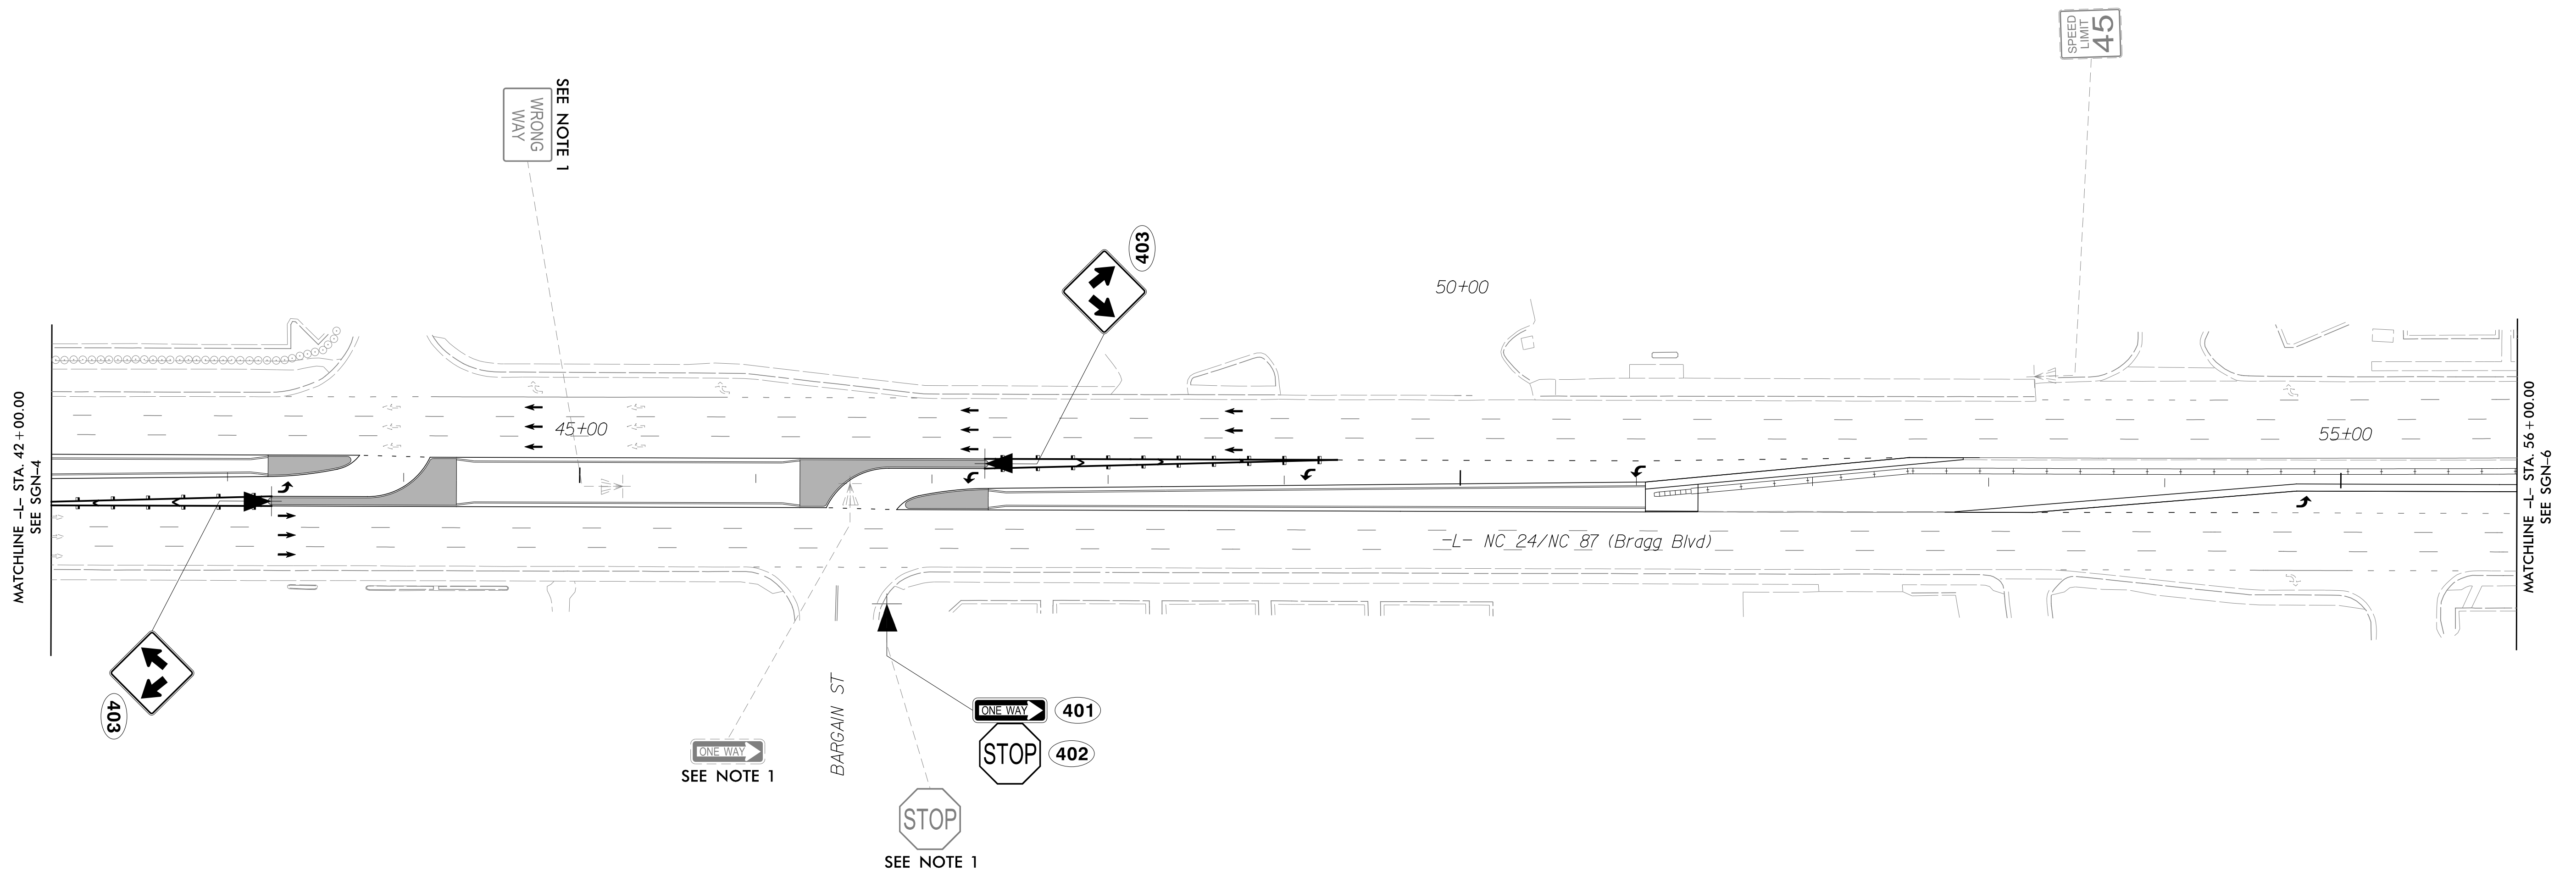

**PROJECT NOTES**

- RETAIN ALL EXISTING SIGNS UNLESS OTHERWISE NOTED.
- 1 DISPOSAL OF SIGN SYSTEM, U-CHANNEL
  - 2 SIGN ERECTION, TYPE D, E, AND F

**EXISTING AND PROPOSED  
 SIGNS**

01/10/23  
 R:\Traffic\Signing\CADD\Signing\_Layout\_Plane\6229\_sgn\_psh05.dgn  
 User:jtowndse