
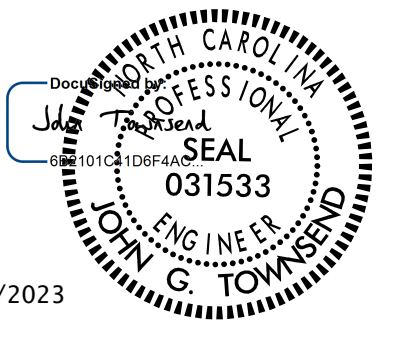


TIP NO. U - 6229	SHEET NO. SGN - 7
APPROVED: _____	
DATE: _____	
SEAL	
	
1/10/2023	
DOCUMENT NOT CONSIDERED FINAL UNLESS ALL SIGNATURES COMPLETED	

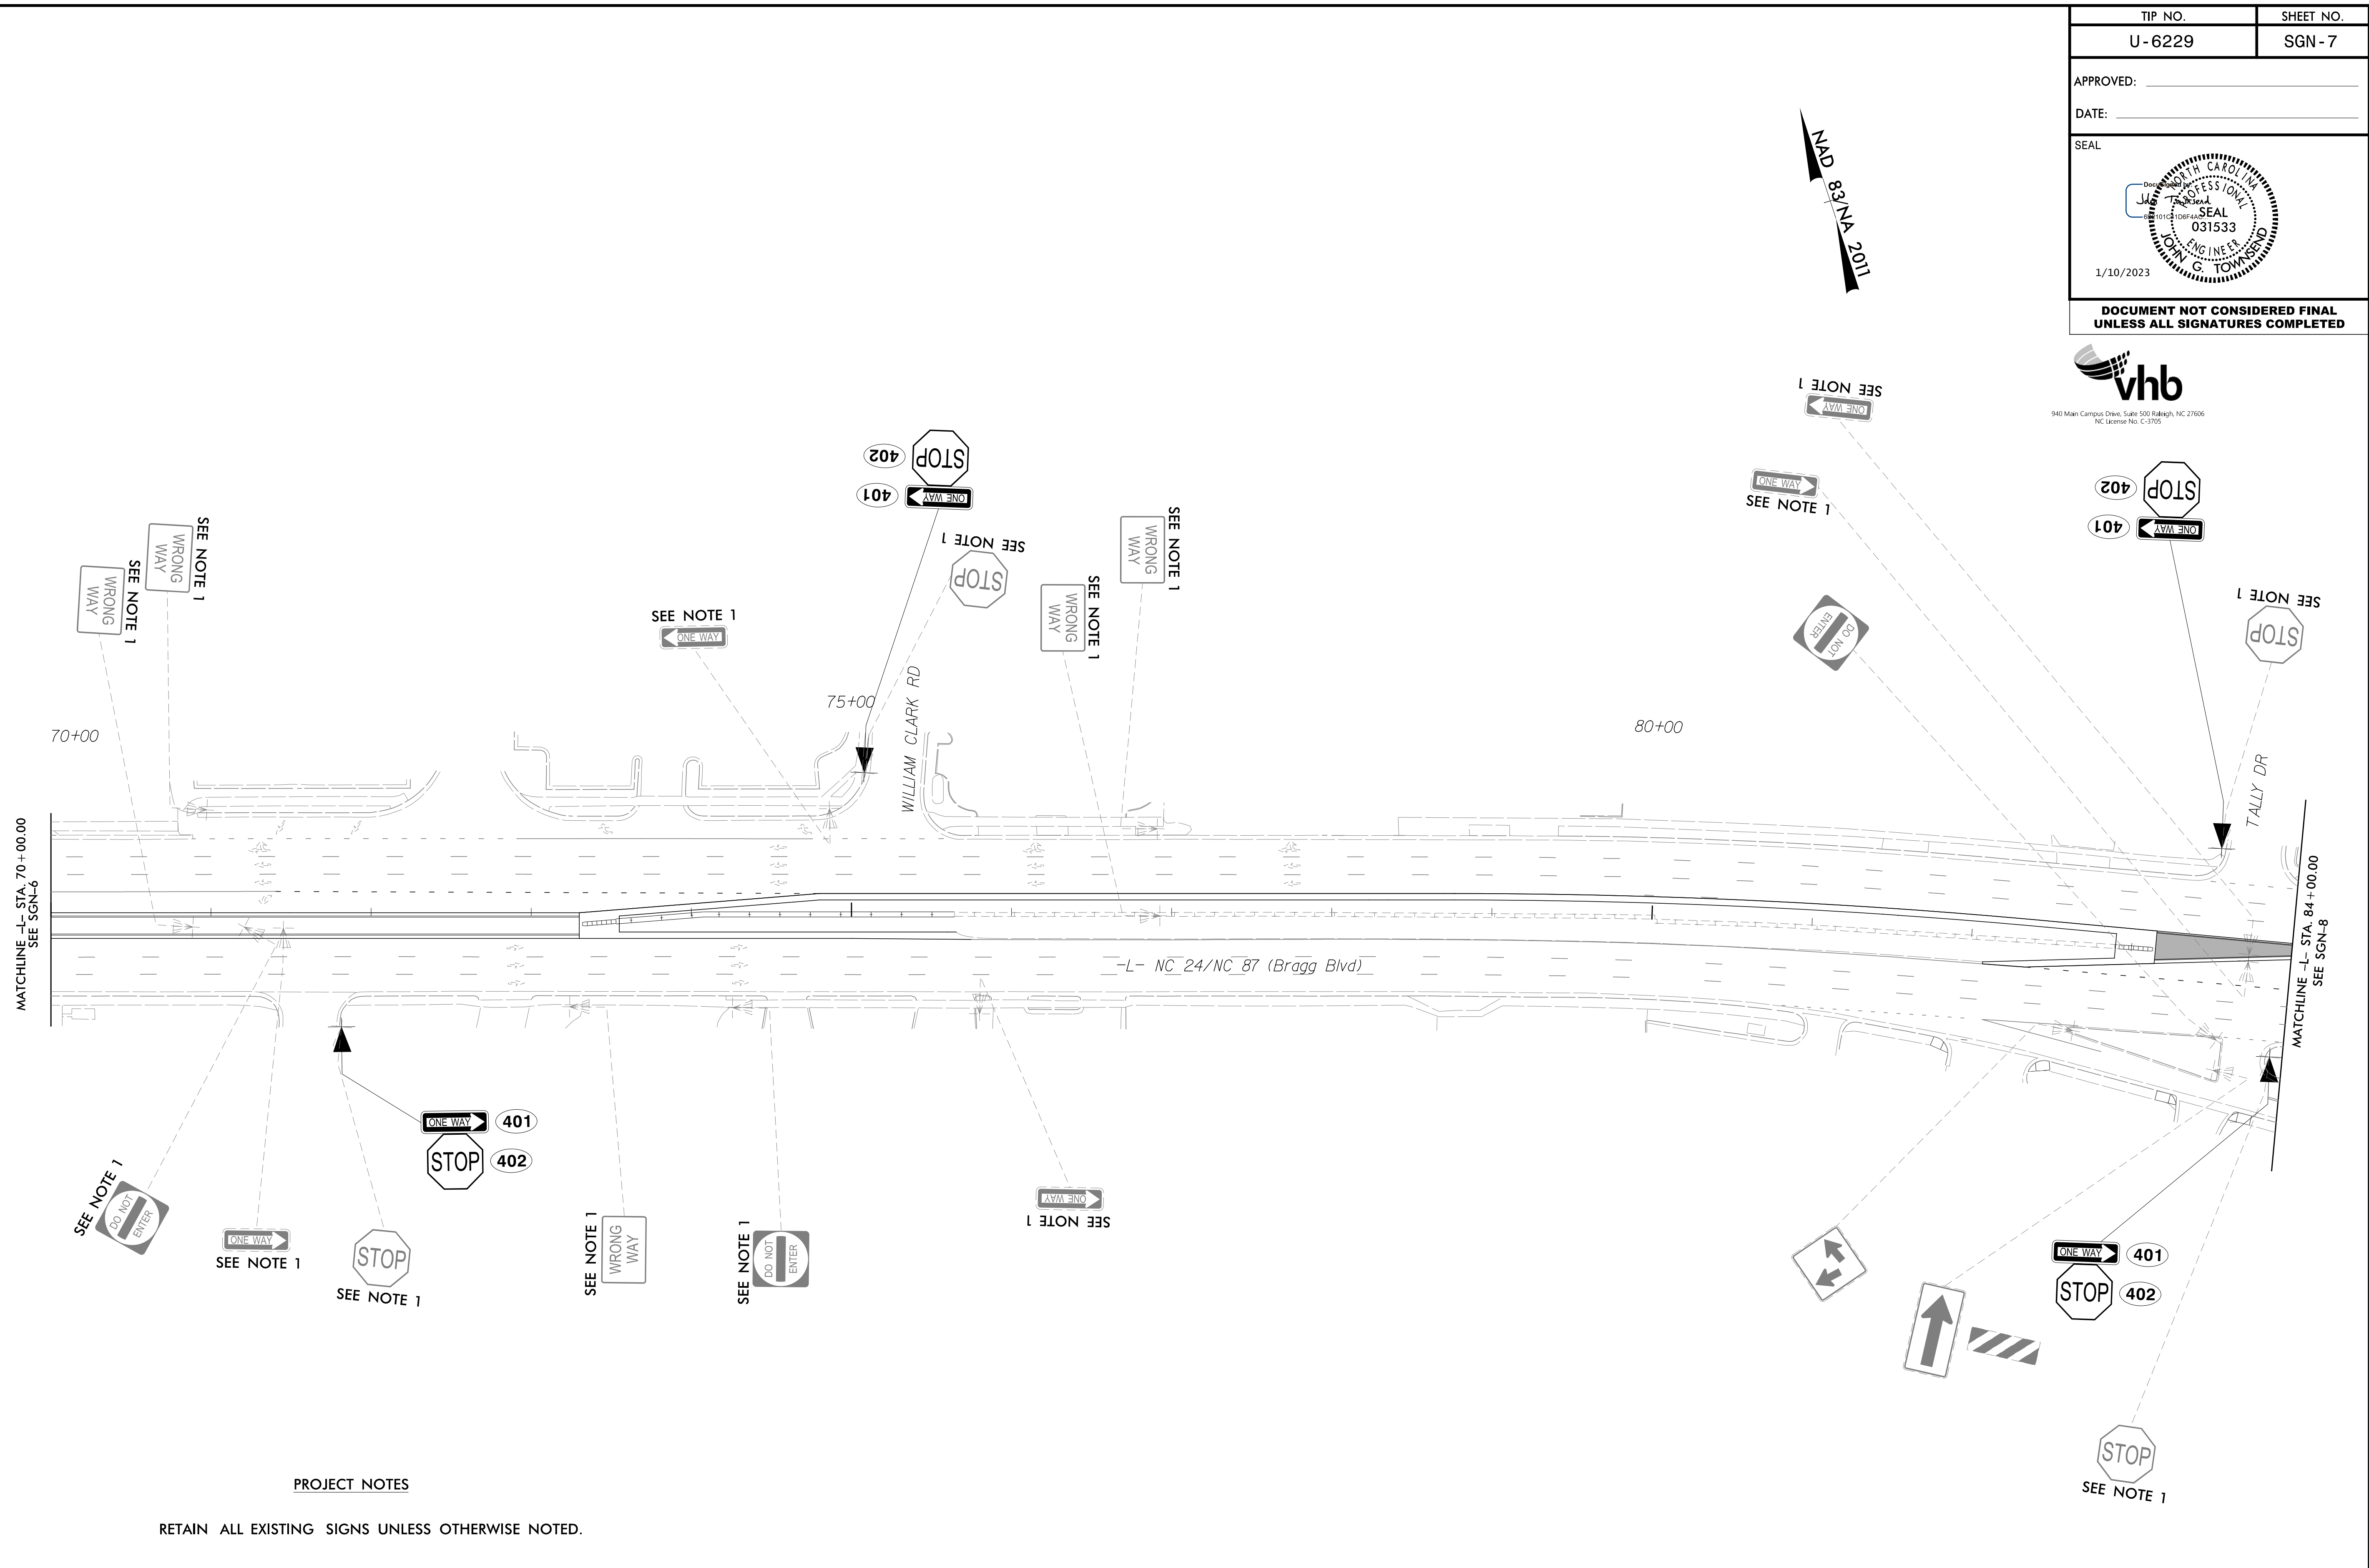

PROJECT NOTES

- RETAIN ALL EXISTING SIGNS UNLESS OTHERWISE NOTED.
- 1 DISPOSAL OF SIGN SYSTEM, U-CHANNEL
 - 2 SIGN ERECTION, TYPE D, E, AND F

EXISTING AND PROPOSED SIGNS

01/10/23
 R:\Traffic\Signing\CADD\Signing_Layout_Plane\6229_sgn_psh07.dgn
 User:jtownsend