
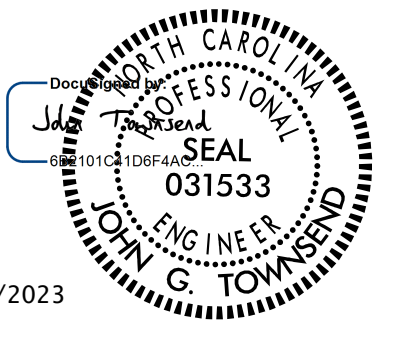
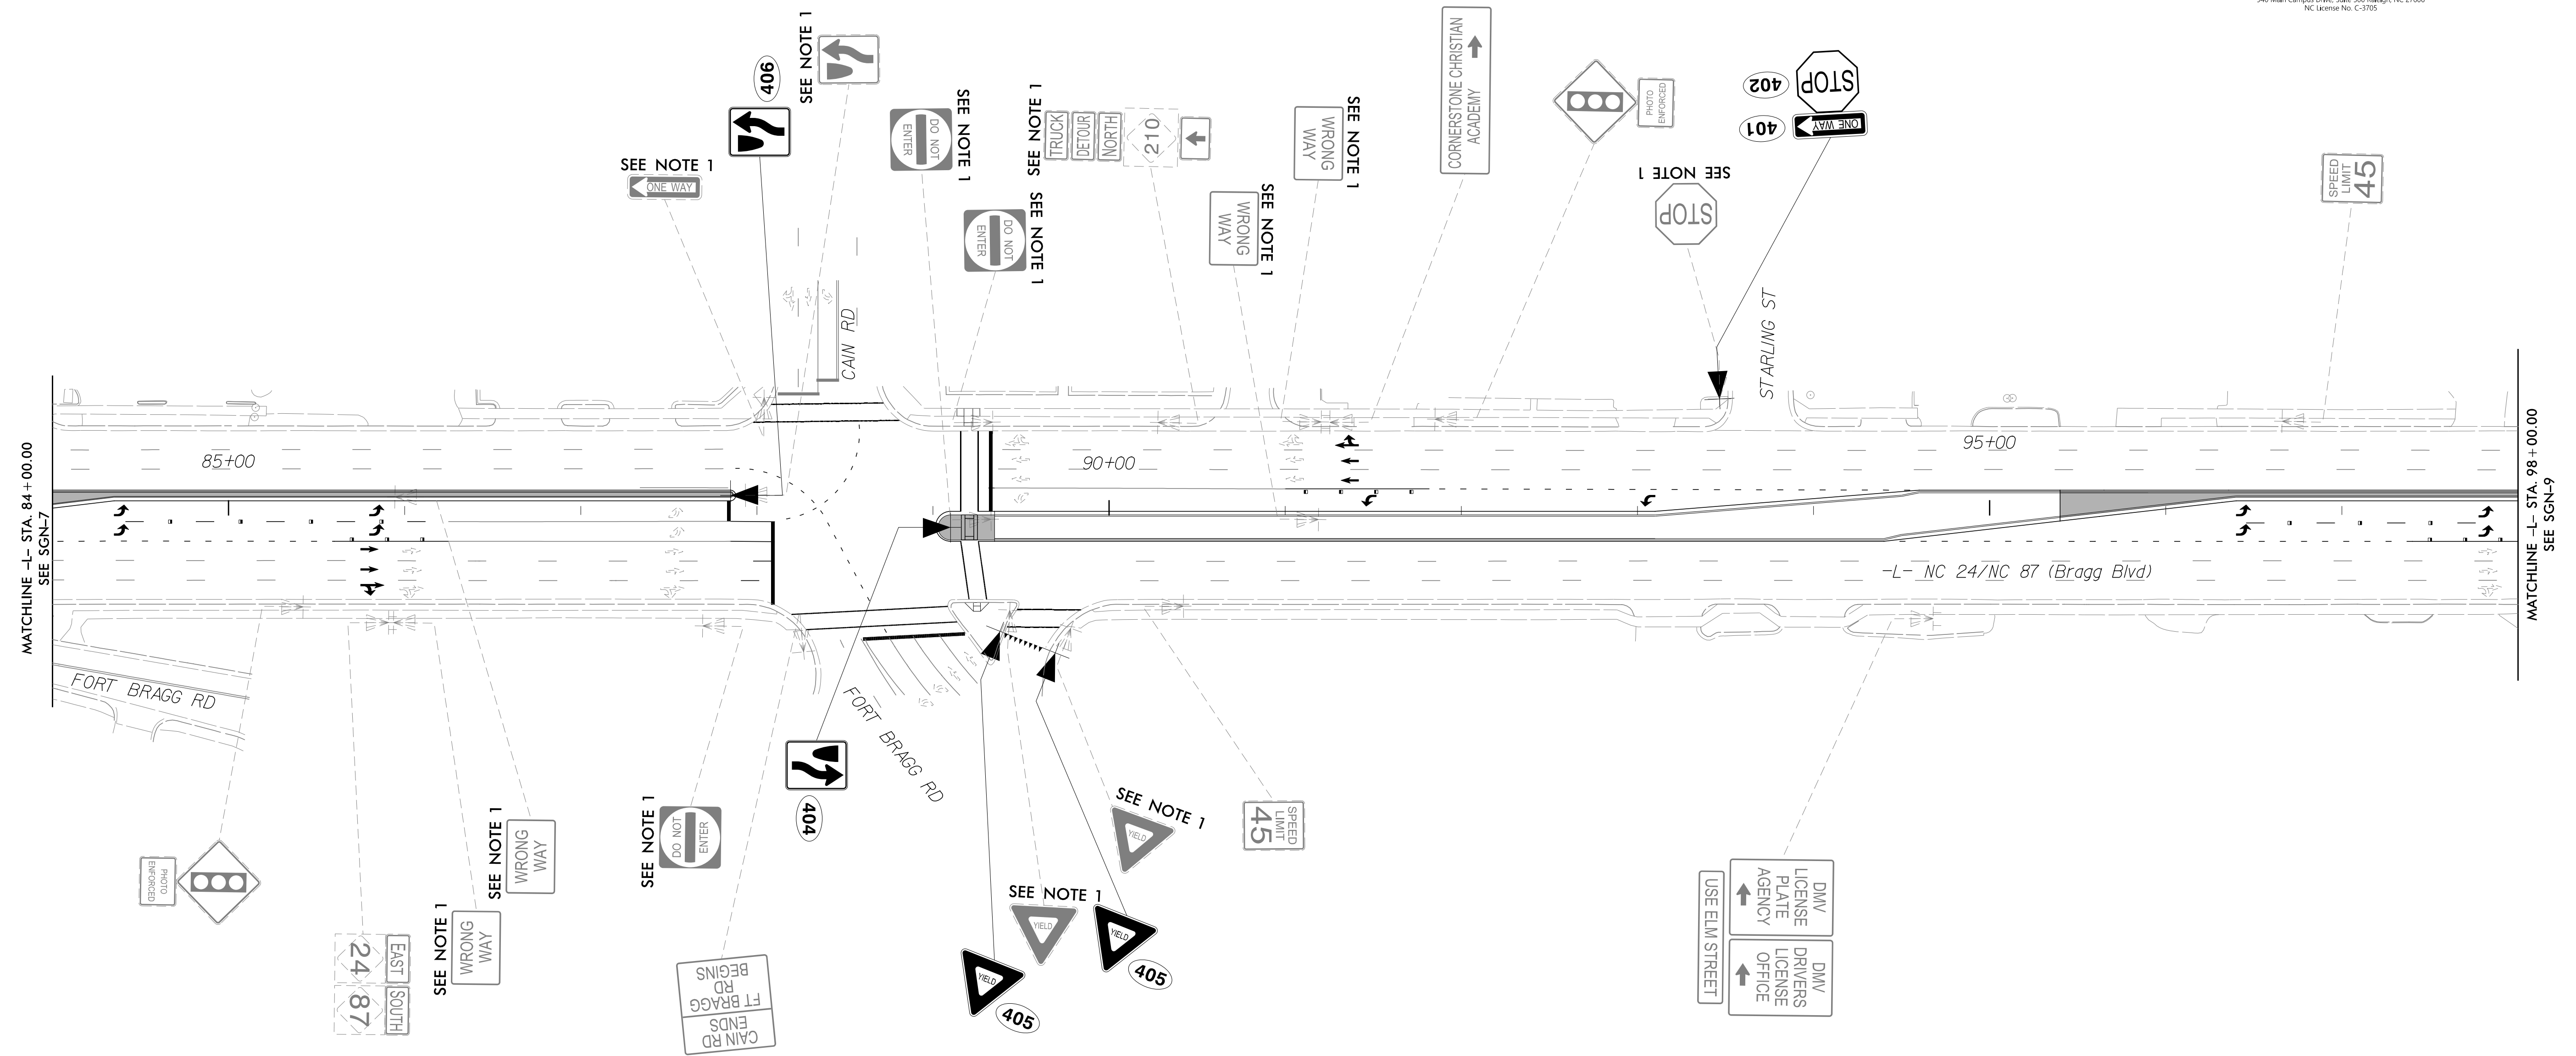


TIP NO. U - 6229	SHEET NO. SGN - 8
APPROVED: _____	
DATE: _____	
SEAL  1/10/2023	
<b>DOCUMENT NOT CONSIDERED FINAL UNLESS ALL SIGNATURES COMPLETED</b>	

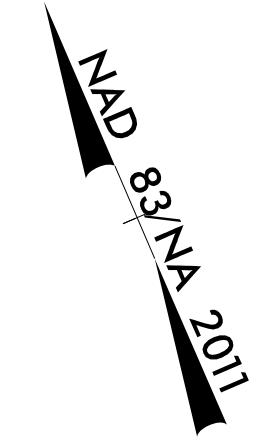

**PROJECT NOTES**

- RETAIN ALL EXISTING SIGNS UNLESS OTHERWISE NOTED.
- 1 DISPOSAL OF SIGN SYSTEM, U-CHANNEL
  - 2 SIGN ERECTION, TYPE D, E, AND F

**EXISTING AND PROPOSED  
SIGNS**

01/10/23  
R:\Traffic\Signing\CADD\Signing\_Layout\_Plane\6229\_sgn\_psh08.dgn  
User:jtowndse