


6/23/16

0 2.5 5	PROJ. REFERENCE NO.	SHEET NO.
■■■■■	U-6229	X-2

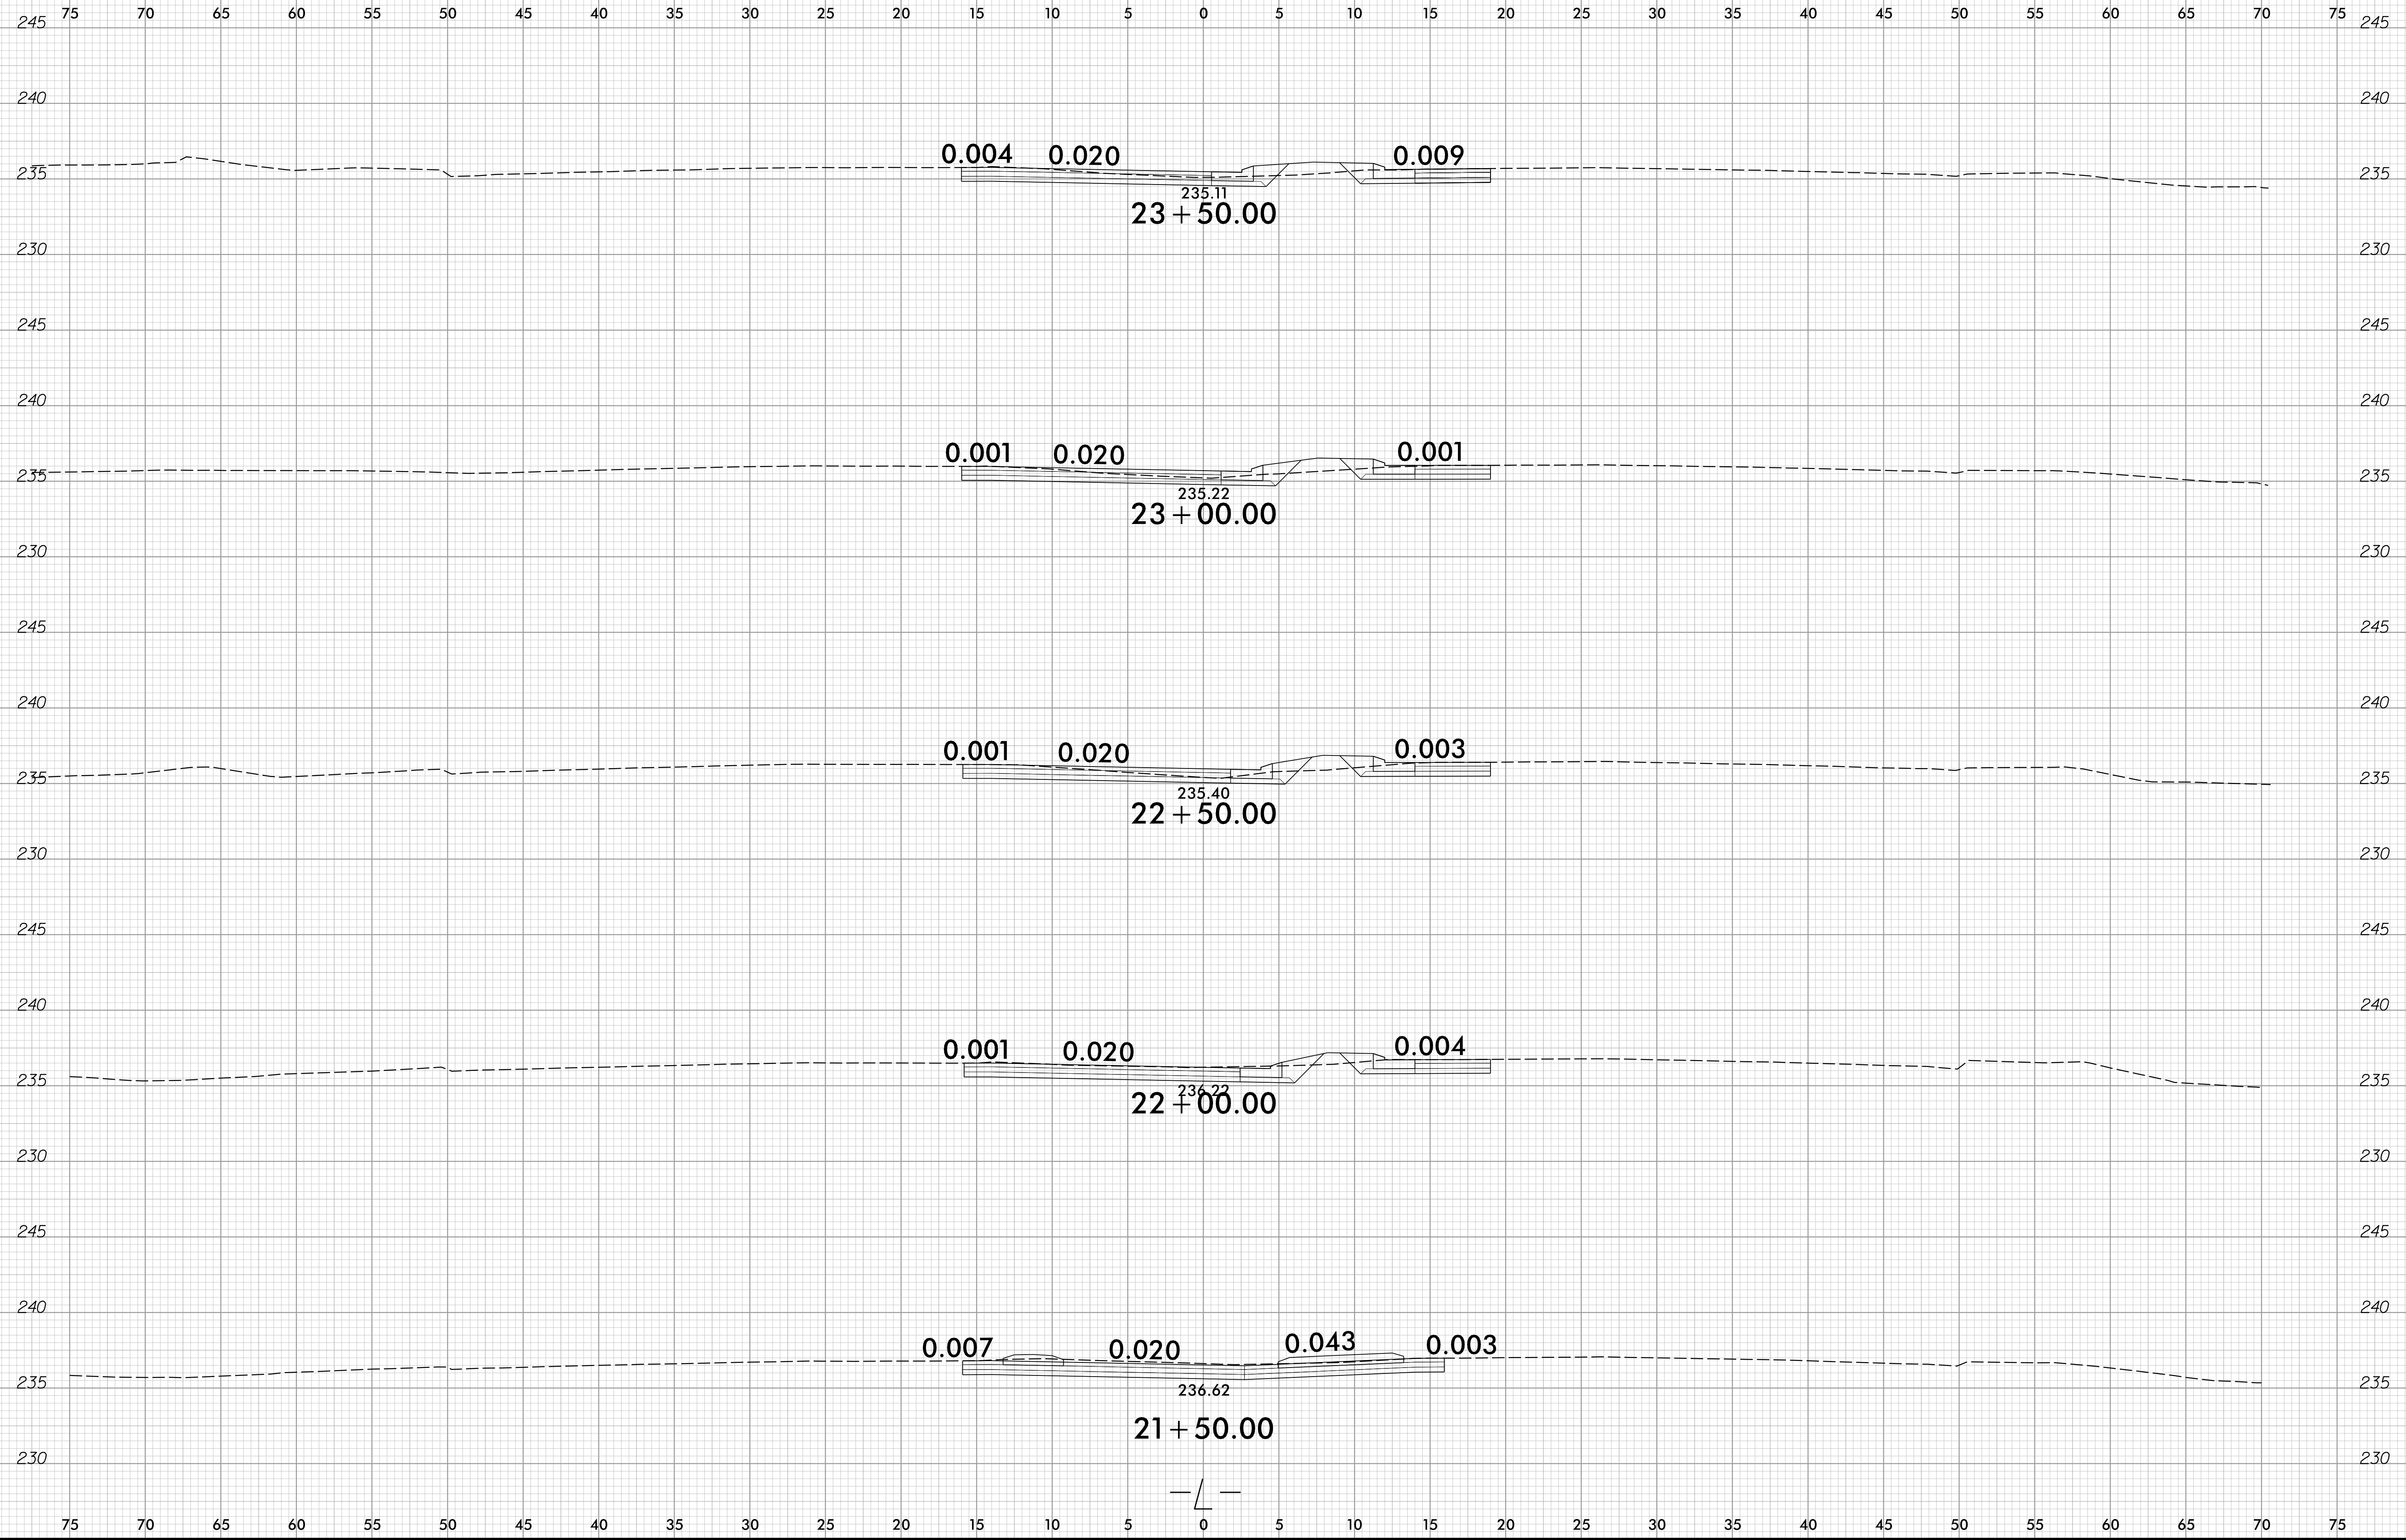

12/15/2022
U6229_024
rsargent.rpl.dgn

