


6/23/16

0	2.5	5	PROJ. REFERENCE NO.	SHEET NO.
█	█	█	U-6229	X-4

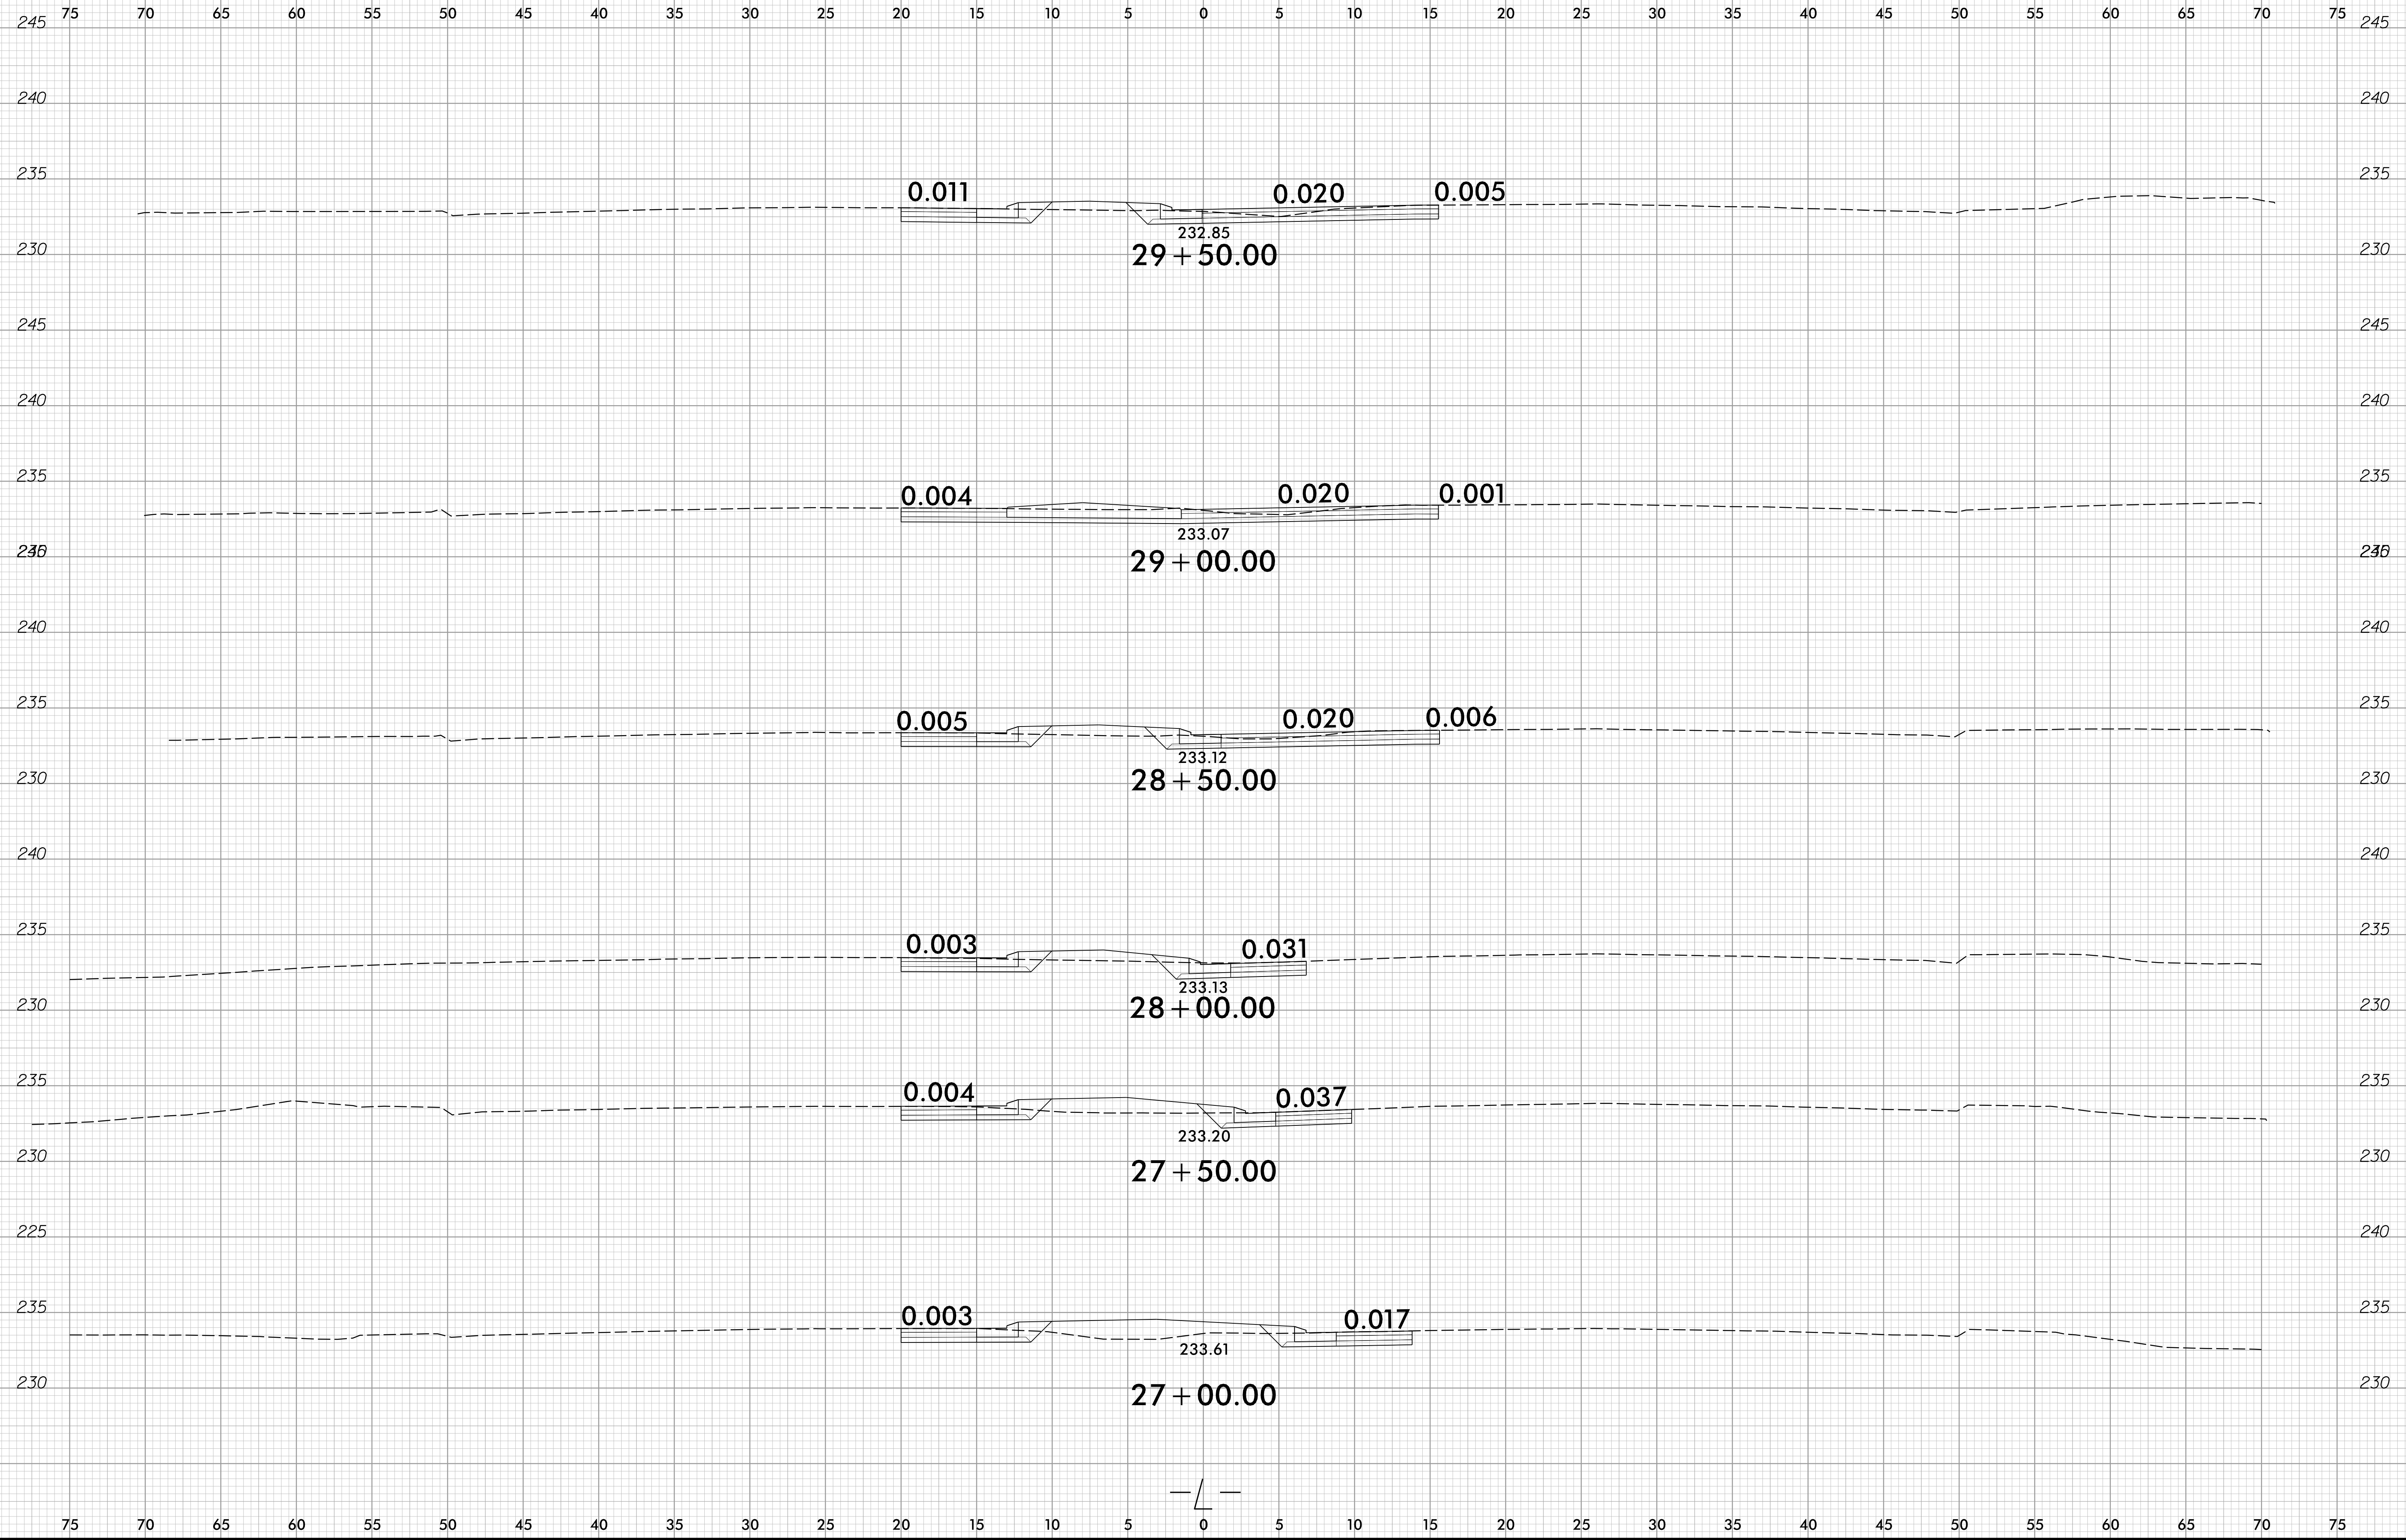

1/9/2023
U6229.dwg
rsargent