


6/23/16

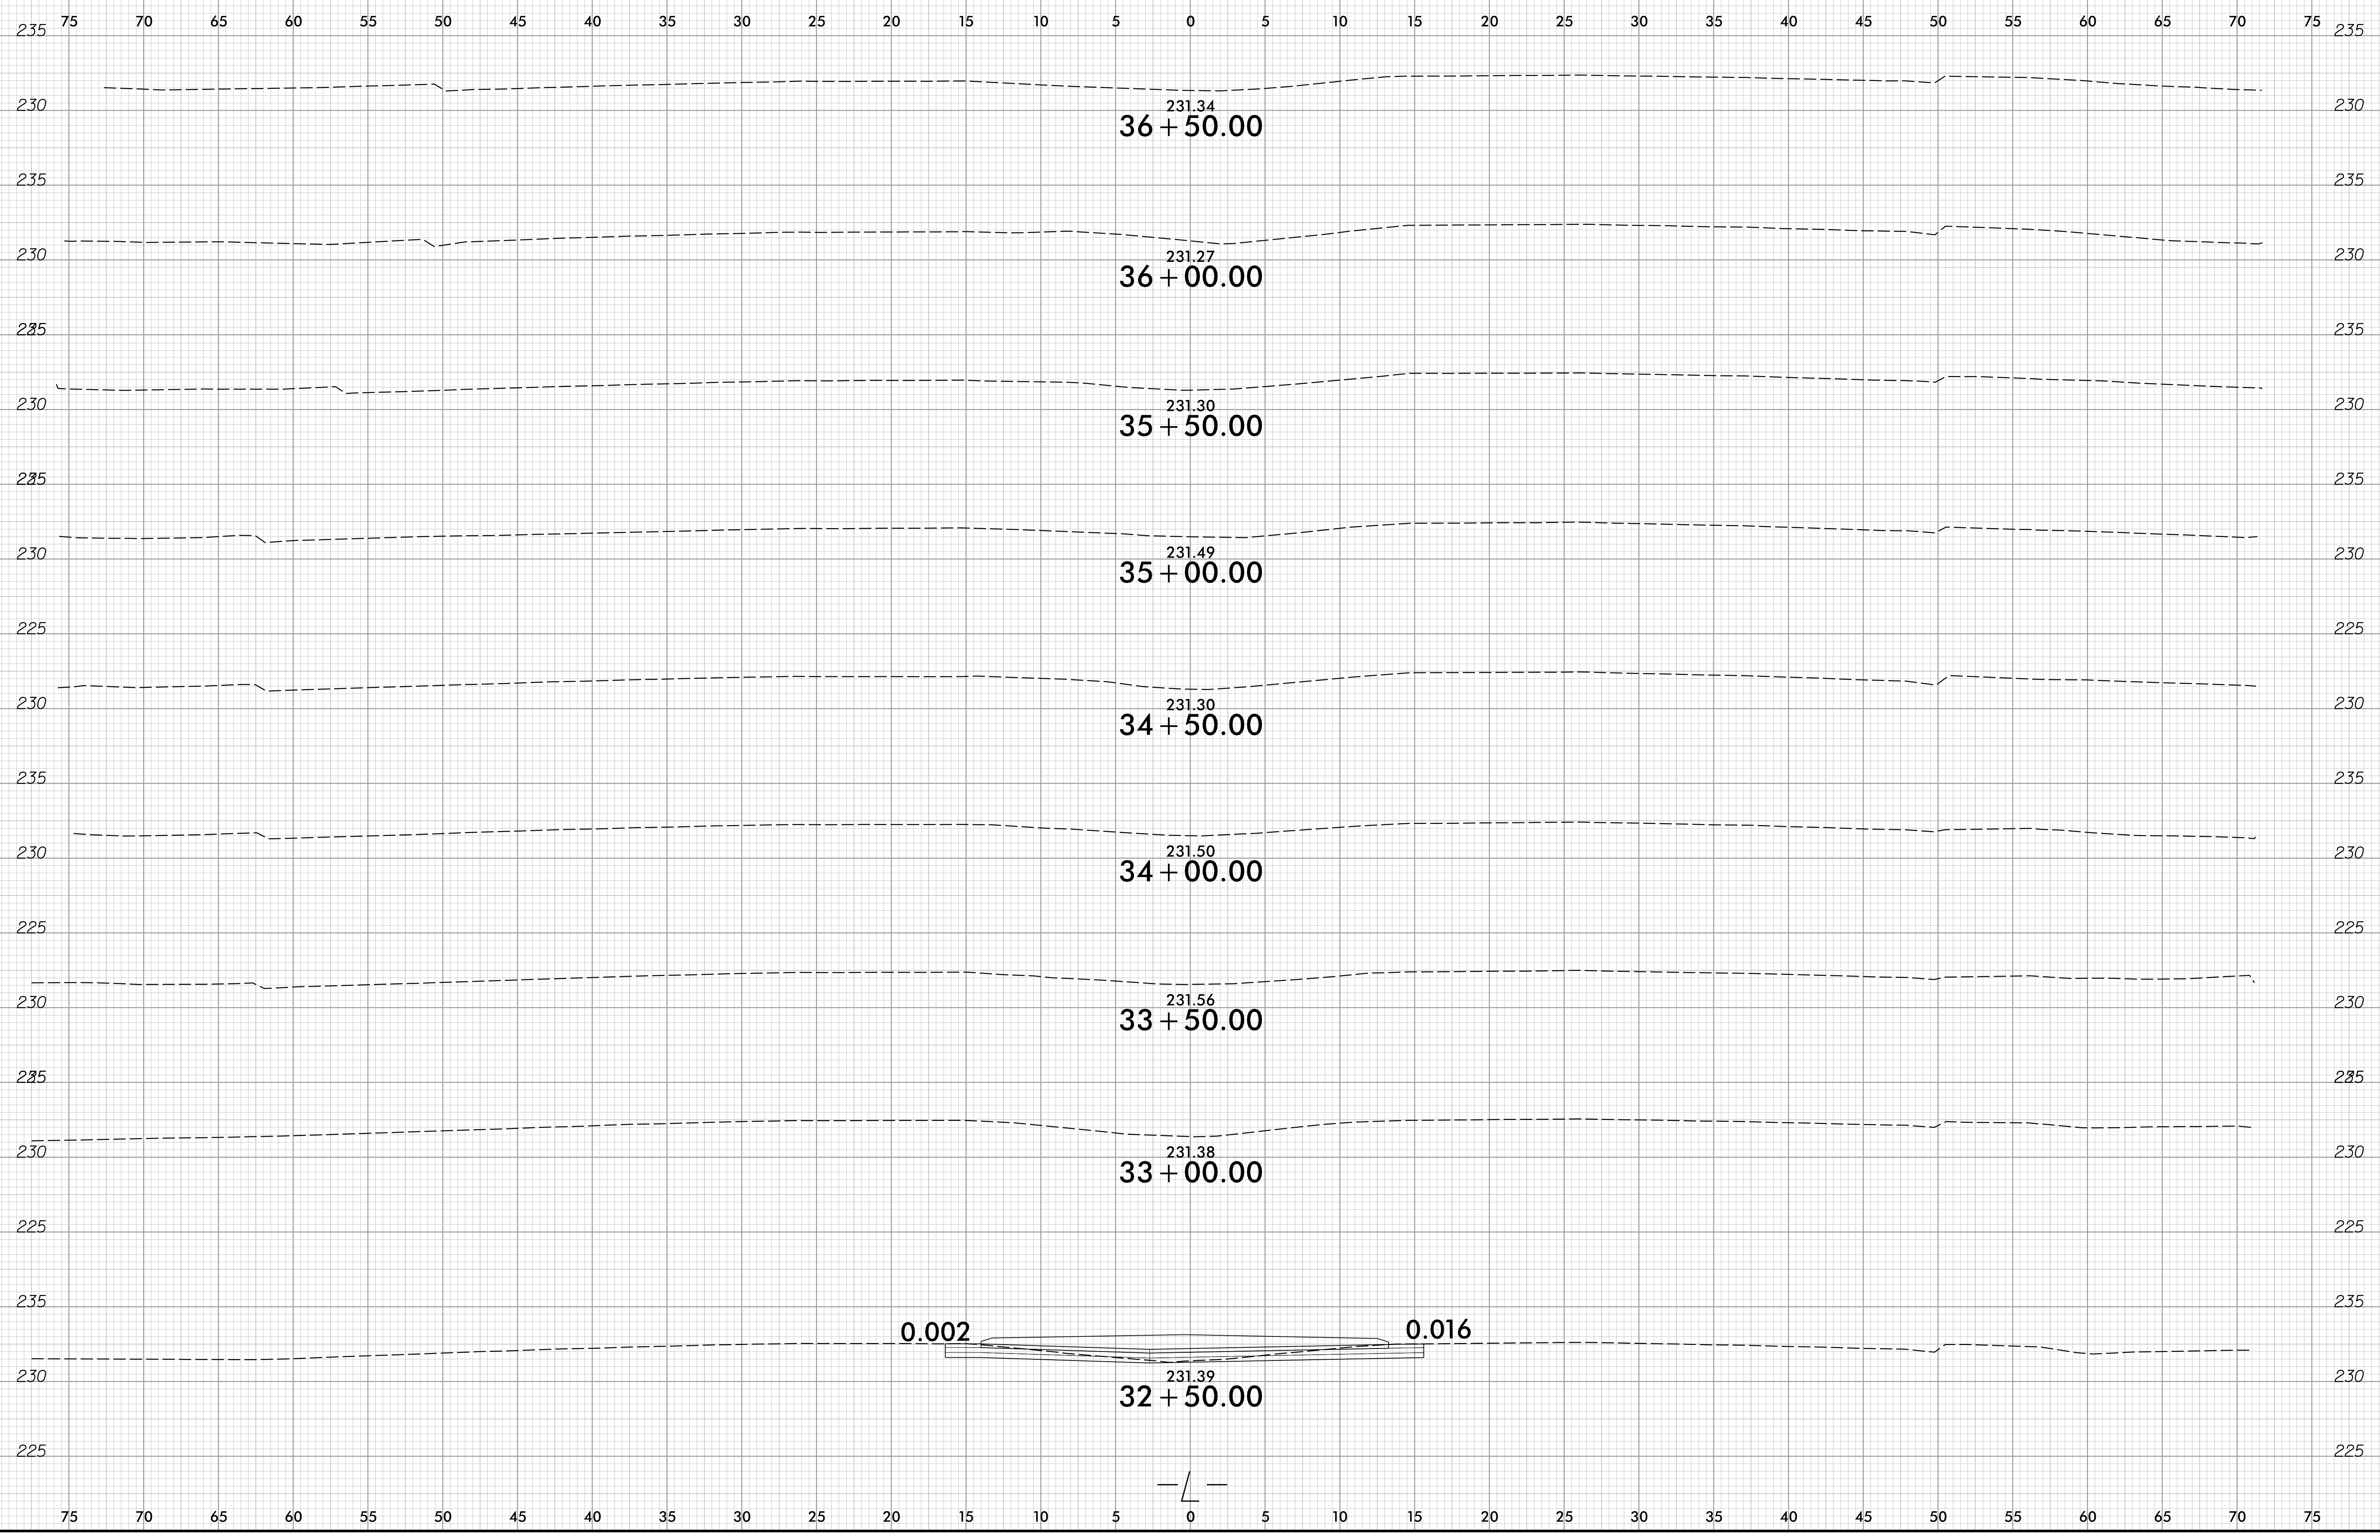

12/15/2022
U6229.dwg
rsargent