


6/23/16

0 2.5 5	PROJ. REFERENCE NO.	SHEET NO.
	U-6229	X-14

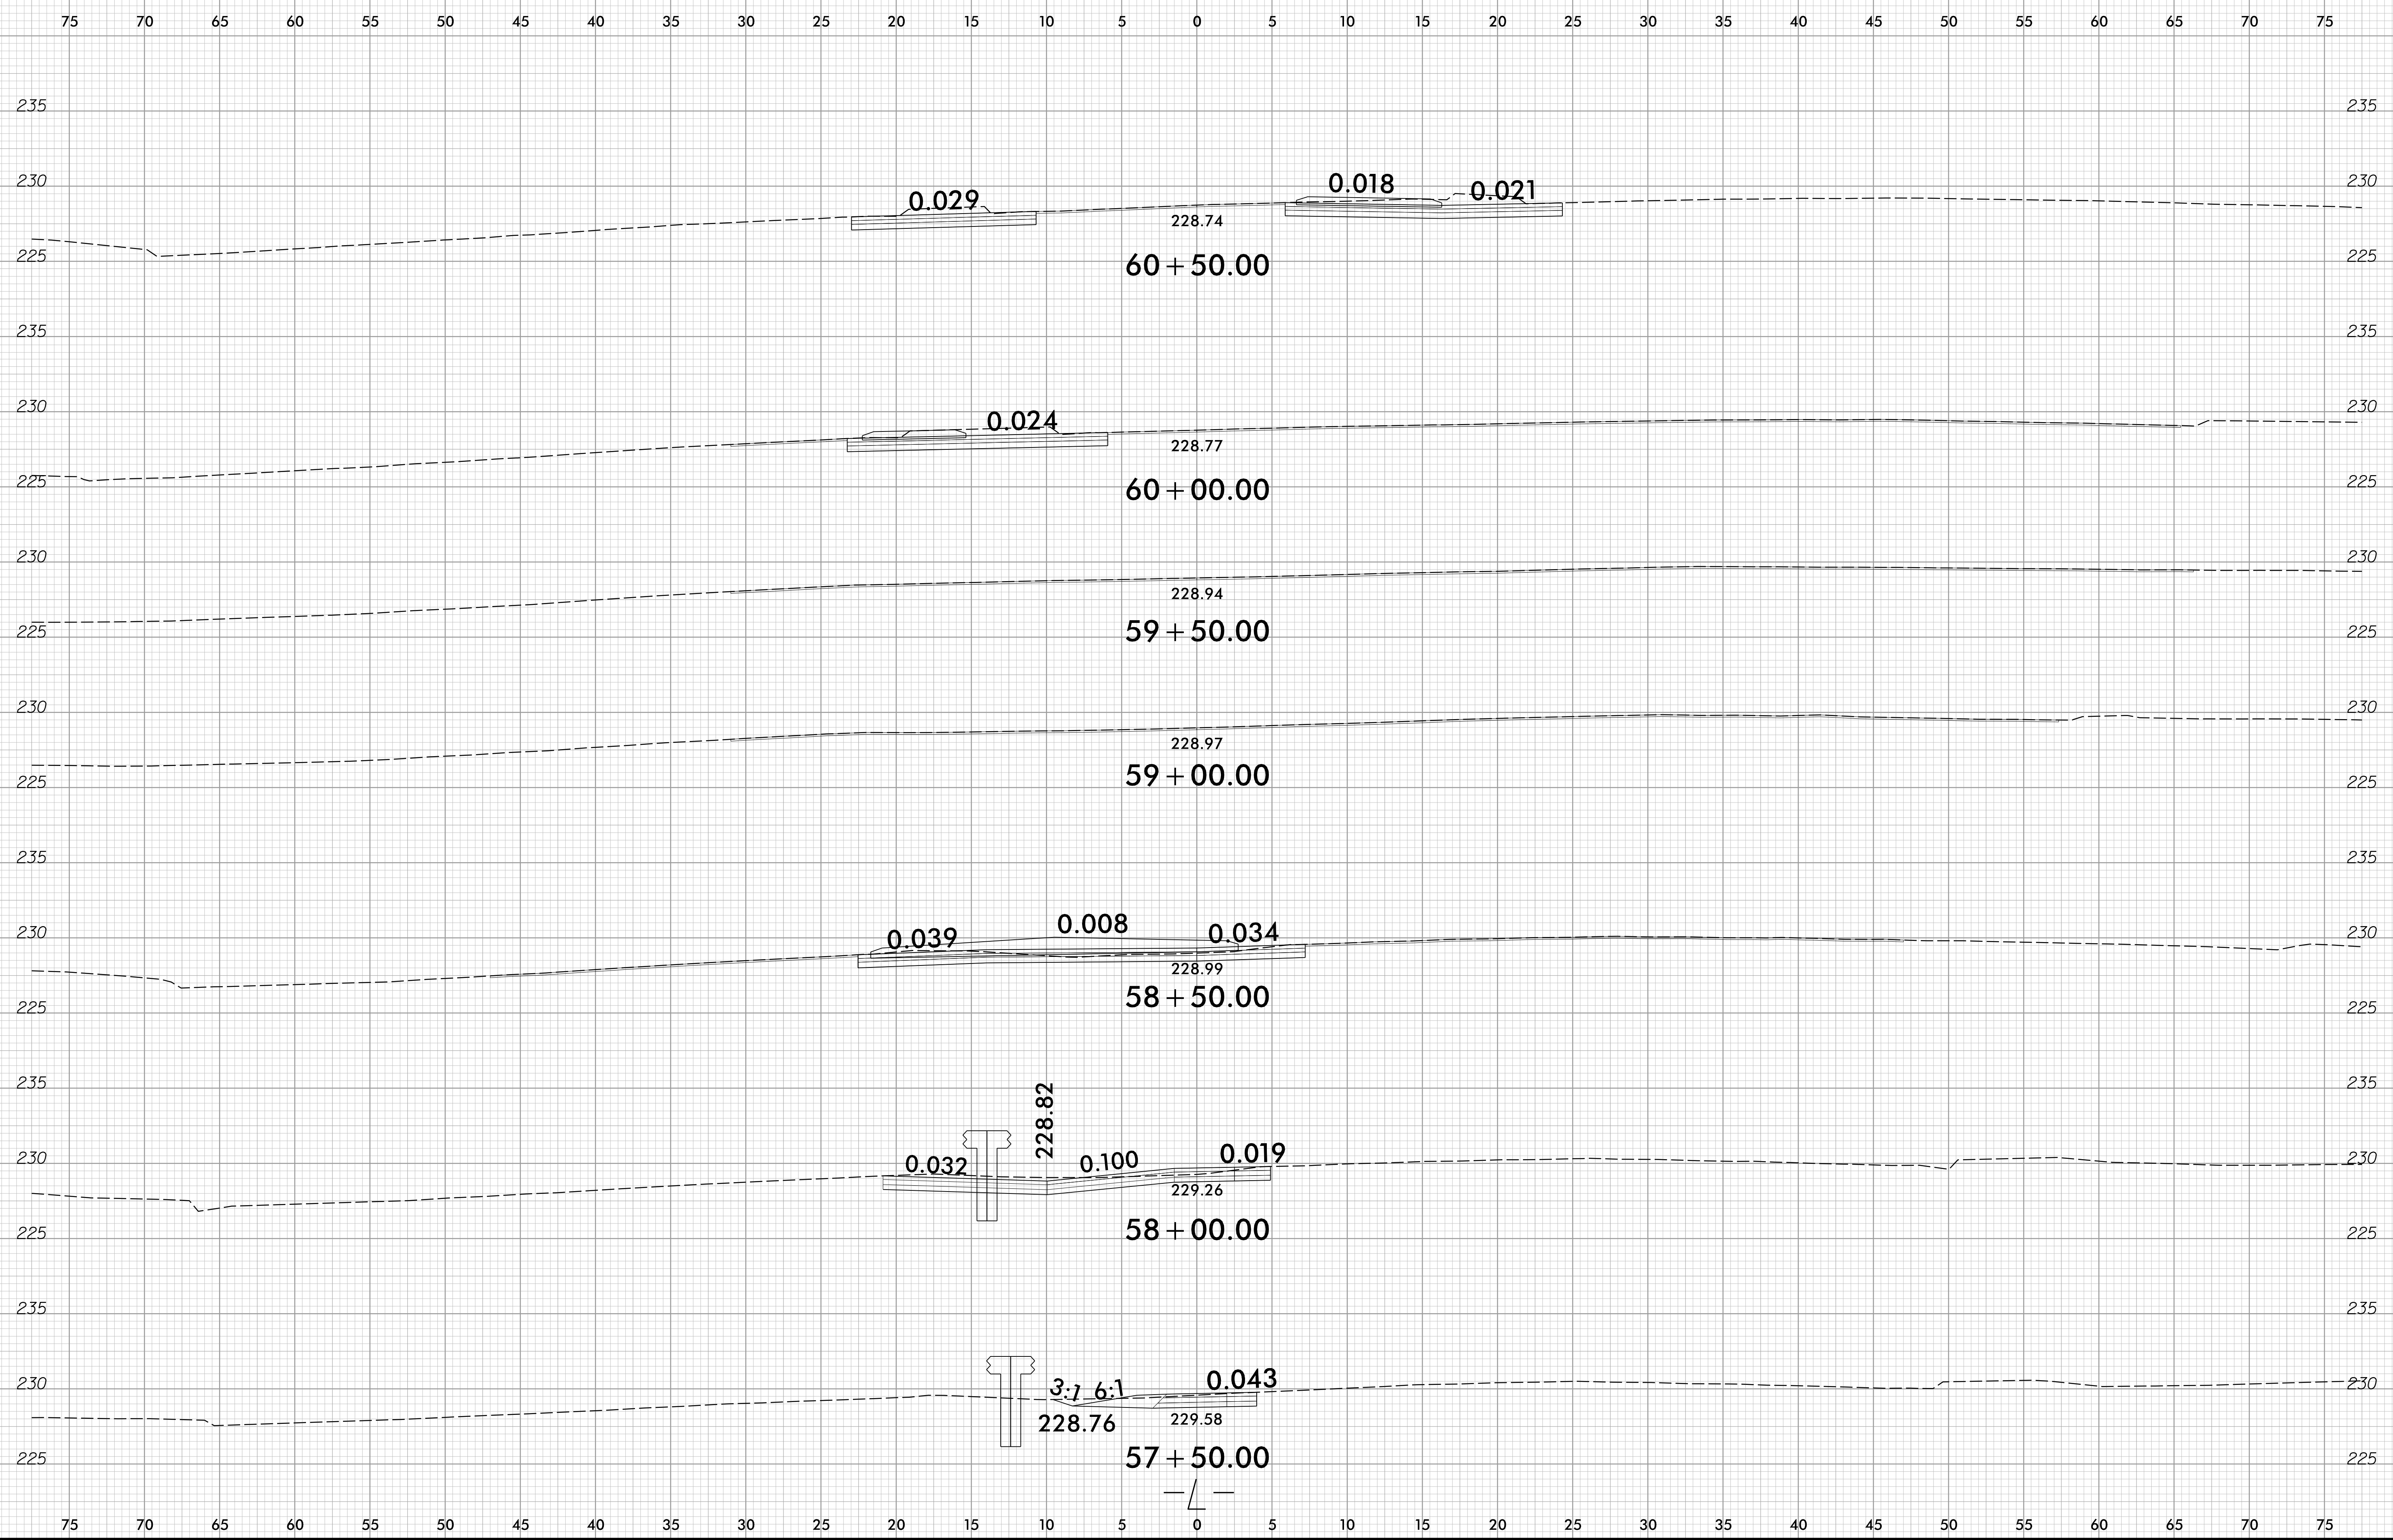

12/15/2022
U6229.dwg
rsargent