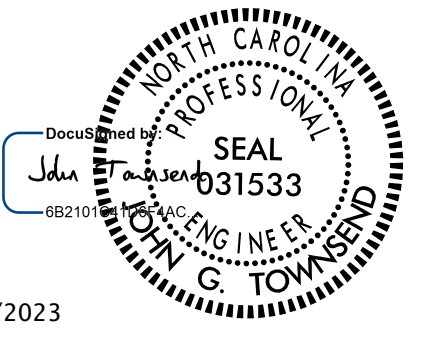


**STATE OF NORTH CAROLINA
DEPARTMENT OF TRANSPORTATION**

**SIGNING PLAN
CUMBERLAND COUNTY**

LOCATION: NC 24 (BRAGG BLVD) FROM US 401 (SKIBO RD) TO STAMPER RD

TIP NO. U-6229	SHEET NO. SGN-1
APPROVED: _____	
DATE: _____	
SEAL 	
4/18/2023	
DOCUMENT NOT CONSIDERED FINAL UNLESS ALL SIGNATURES COMPLETED	

T.I.P.: U-6229

CONTRACT:

SUMMARY OF QUANTITIES

ITEM NO.		ITEM DESCRIPTION	QUANTITY	UNIT
DESC. NO.	SECT. NO.			
4025000000	901	CONTRACTOR FURNISHED, TYPE E SIGN	287	S.F.
4072000000	903	SUPPORTS, 3 LB STEEL U-CHANNEL	359	L.F.
4102000000	904	SIGN ERECTION, TYPE E	28	EA.
4155000000	907	DISPOSAL OF SIGN SYSTEM, U-CHANNEL	65	EA.

ROADWAY STANDARD DRAWINGS

THE FOLLOWING ROADWAY STANDARDS AS APPEAR IN "ROADWAY STANDARD DRAWINGS" - PROJECT SERVICES UNIT - N.C. DEPARTMENT OF TRANSPORTATION - RALEIGH, N.C., DATED JANUARY 2018 ARE APPLICABLE TO THIS PROJECT AND BY REFERENCE HEREBY ARE CONSIDERED A PART OF THESE PLANS:


STD. NO.	TITLE
903.10	GROUND MOUNTED SIGN SUPPORTS
904.10	ORIENTATION OF GROUND MOUNTED SIGNS
904.50	MOUNTING OF TYPE 'D', 'E' AND 'F' SIGNS ON 'U' CHANNEL POSTS
910.30	SIGNING SIGNALIZED AND UNSIGNALIZED SUPERSTREET


GENERAL NOTES

- CONFIRM IN WRITING AT LEAST 4 MONTHS IN ADVANCE, THE ACTUAL DATE THE DEPARTMENT FURNISHED SIGNS WILL BE REQUIRED.
- ALL TYPE 'D' SIGNS SHALL BE MOUNTED ON TWO U-CHANNEL POSTS UNLESS OTHERWISE INDICATED ON THE PLANS.
- IF REMOVAL OR RELOCATION OF SIGNS ON PRIVATE STREET (NON-STATE MAINTAINED) IS REQUIRED DUE TO CONSTRUCTION, THE CONTRACTOR SHALL INFORM THE ENGINEER. THE WORK WILL BE COMPLETED BY OTHERS.
- WHEN NOT STATIONED OR DIMENSIONED ON PLANS, ALL 'E' AND 'F' SIGNS SHALL BE FIELD LOCATED BY THE ENGINEER.
- ALL EXISTING SIGNS ON "U" CHANNEL POST WITHIN THE PROJECT LIMITS SHALL BE REMOVED AND DISPOSED OF UNLESS OTHERWISE NOTED ON PLANS.
- WHEN EXISTING SIGNS ARE REMOVED AND INSTALLED ON NEW SUPPORTS, THE RE-ERECTION SHALL IMMEDIATELY FOLLOW THE REMOVAL.
- THE BACKGROUND FOR TYPE E & F SIGNS SHALL BE TYPE C REFLECTIVE SHEETING.
- SEE ROADWAY PLANS FOR GUARD/GUIDE RAIL DETAILS.


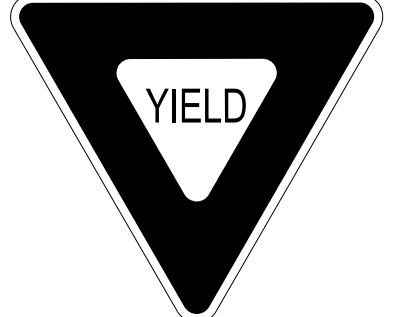
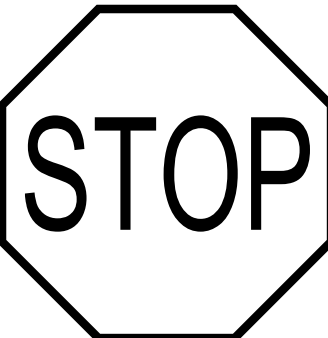
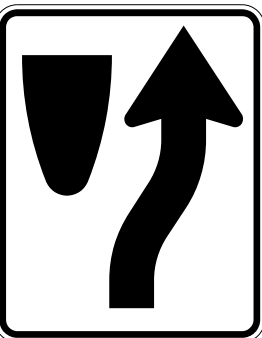
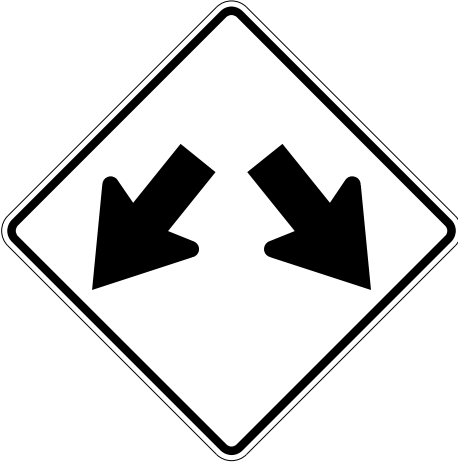
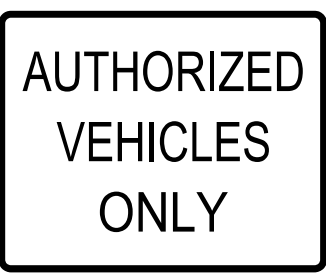
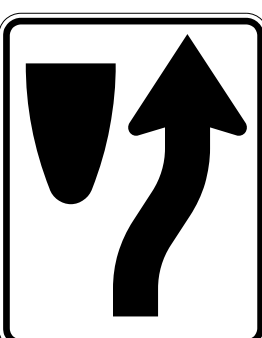
INDEX


SHEET NO.	DESCRIPTION
SGN-1	TITLE SHEET
SGN-2	E SHEETS
SGN-3-10	EXISTING AND PROPOSED SIGNS

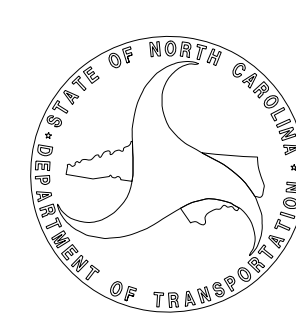PLAN SUBMITTED TO:	
<i>John B. Gauthier; Project Engineer</i>	

PLAN PREPARED BY: VHB Engineering NC, P.C.	
<i>John Townsend, PE</i> Project Engineer	

940 Main Campus Drive, Suite 500 Raleigh, NC 27606
NC License No. C-3705

<p>401 QUANTITY REQ'D 10</p>  <p>54 X 18 R6-1</p> <p>ONE "U" POST PER SIGN</p>	<p>405 QUANTITY REQ'D 2</p>  <p>48 X 48 X 48 R1-2</p> <p>ONE "U" POST PER SIGN</p>			
<p>402 QUANTITY REQ'D 10</p>  <p>36 X 36 R1-1</p> <p>MOUNT BELOW SIGN 401 IN 10 INSTALLATIONS</p>	<p>406 QUANTITY REQ'D 2</p>  <p>18 X 30 R4-7c</p> <p>ONE "U" POST PER SIGN</p>			
<p>403 QUANTITY REQ'D 5</p>  <p>36 X 36 W12-1</p> <p>ONE "U" POST PER SIGN</p>	<p>407 QUANTITY REQ'D 2</p>  <p>30 X 24 R5-11</p> <p>ONE "U" POST PER SIGN</p>			
<p>404 QUANTITY REQ'D 7</p>  <p>24 X 30 R4-7</p> <p>ONE "U" POST PER SIGN</p>				

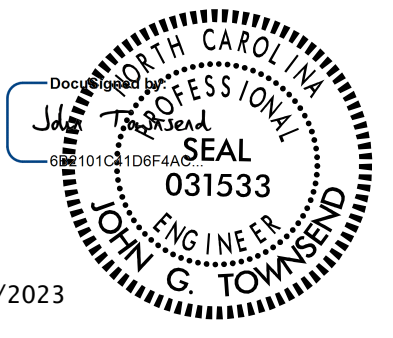TIP NO. U-6229	SHEET NO. SGN-2
APPROVED: _____	
DATE: _____	
SEAL	
	
1/10/2023	
DOCUMENT NOT CONSIDERED FINAL UNLESS ALL SIGNATURES COMPLETED	




940 Main Campus Drive, Suite 533 Raleigh, NC 27606
NC License No. C-3705


01/10/23
R:\Traffic\Signing\CADD\Signing_Layout_Plan\6229_sgn_psh02.dgn
User:jtownsend

TYPE "E" SIGNS

APPROVED: _____
DATE: _____

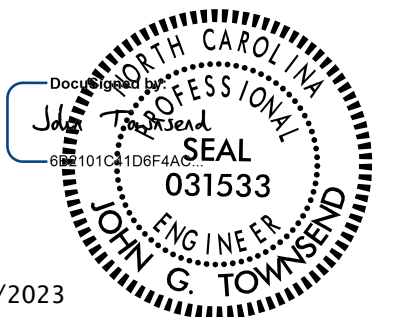SEAL

 1/10/2023

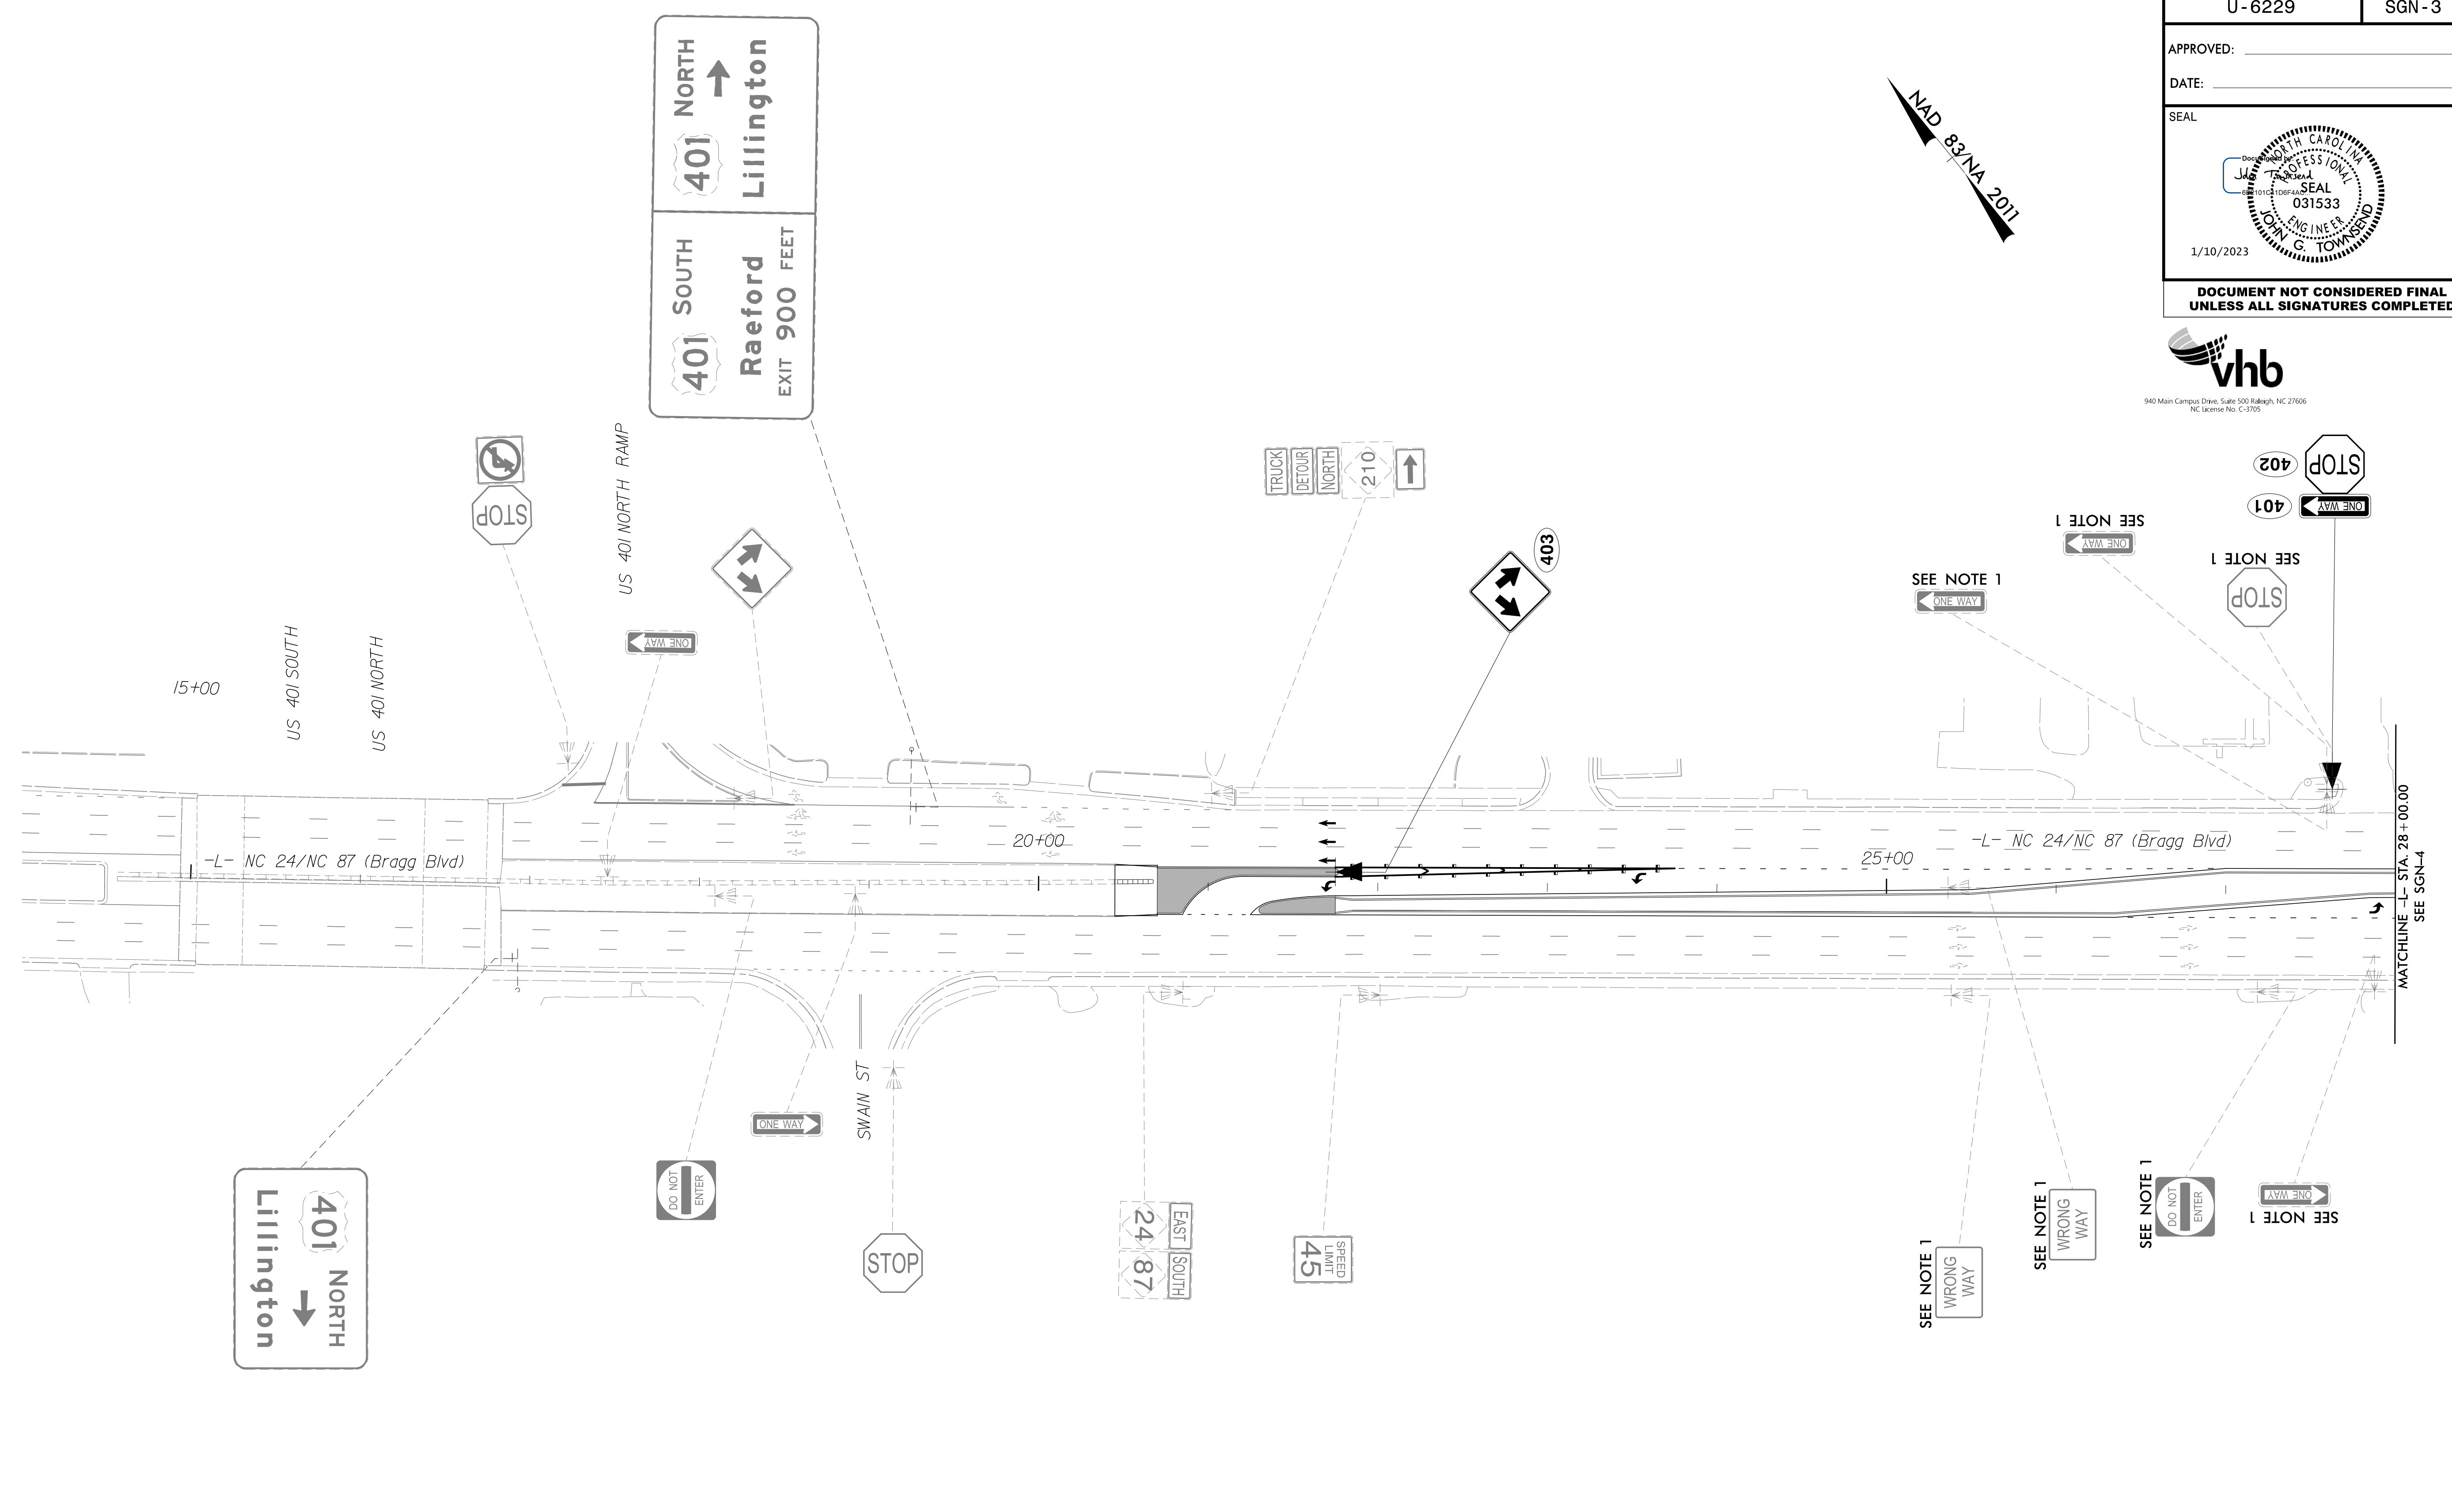**DOCUMENT NOT CONSIDERED FINAL
UNLESS ALL SIGNATURES COMPLETED**





PROJECT NOTES

- RETAIN ALL EXISTING SIGNS UNLESS OTHERWISE NOTED.
- 1 DISPOSAL OF SIGN SYSTEM, U-CHANNEL
 - 2 SIGN ERECTION, TYPE D, E, AND F

**EXISTING AND PROPOSED
SIGNS**

01/10/23
 R:\Traffic\Signing\CADD\Signing_Layout_Plane\6229_sgn_psh03.dgn
 User:jtownsend

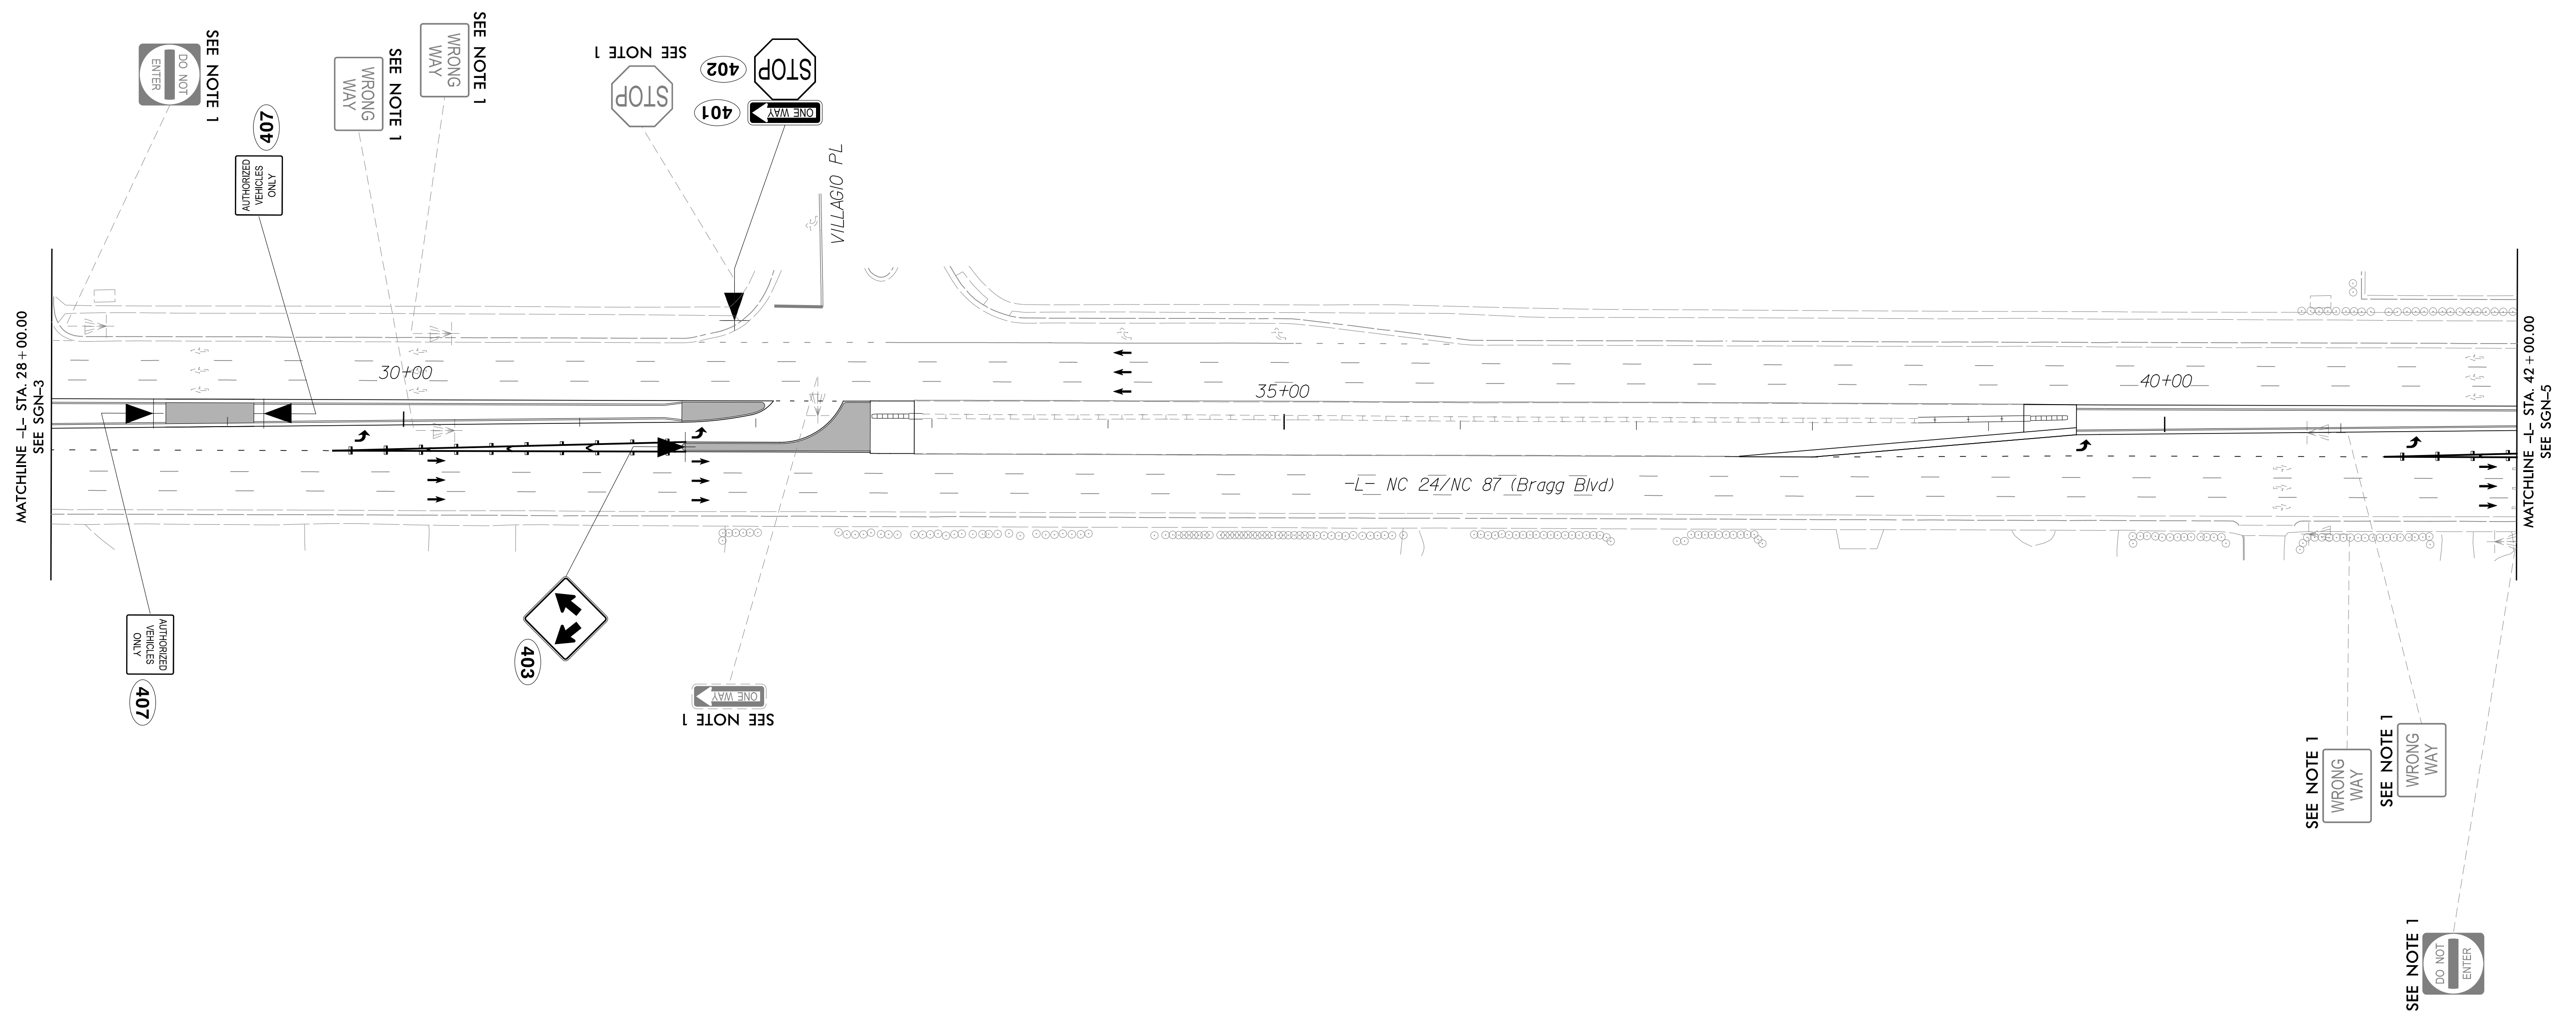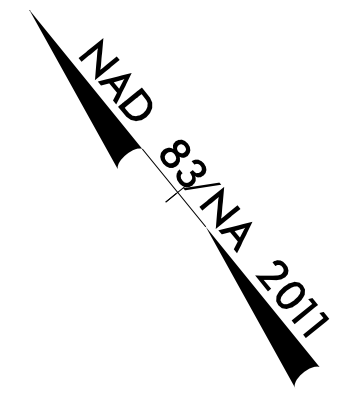

PROJECT NOTES

- RETAIN ALL EXISTING SIGNS UNLESS OTHERWISE NOTED.
- 1 DISPOSAL OF SIGN SYSTEM, U-CHANNEL
 - 2 SIGN ERECTION, TYPE D, E, AND F

**EXISTING AND PROPOSED
 SIGNS**

01/10/23
 R:\Traffic\Signing\CADD\Signing_Layout_Plane\6229_sgn_psh04.dgn
 User:jtownsend

TIP NO.	SHEET NO.
U - 6229	SGN - 5

APPROVED: _____
 DATE: _____


SEAL

1/10/2023

**DOCUMENT NOT CONSIDERED FINAL
 UNLESS ALL SIGNATURES COMPLETED**



NAD 83/NA 2011

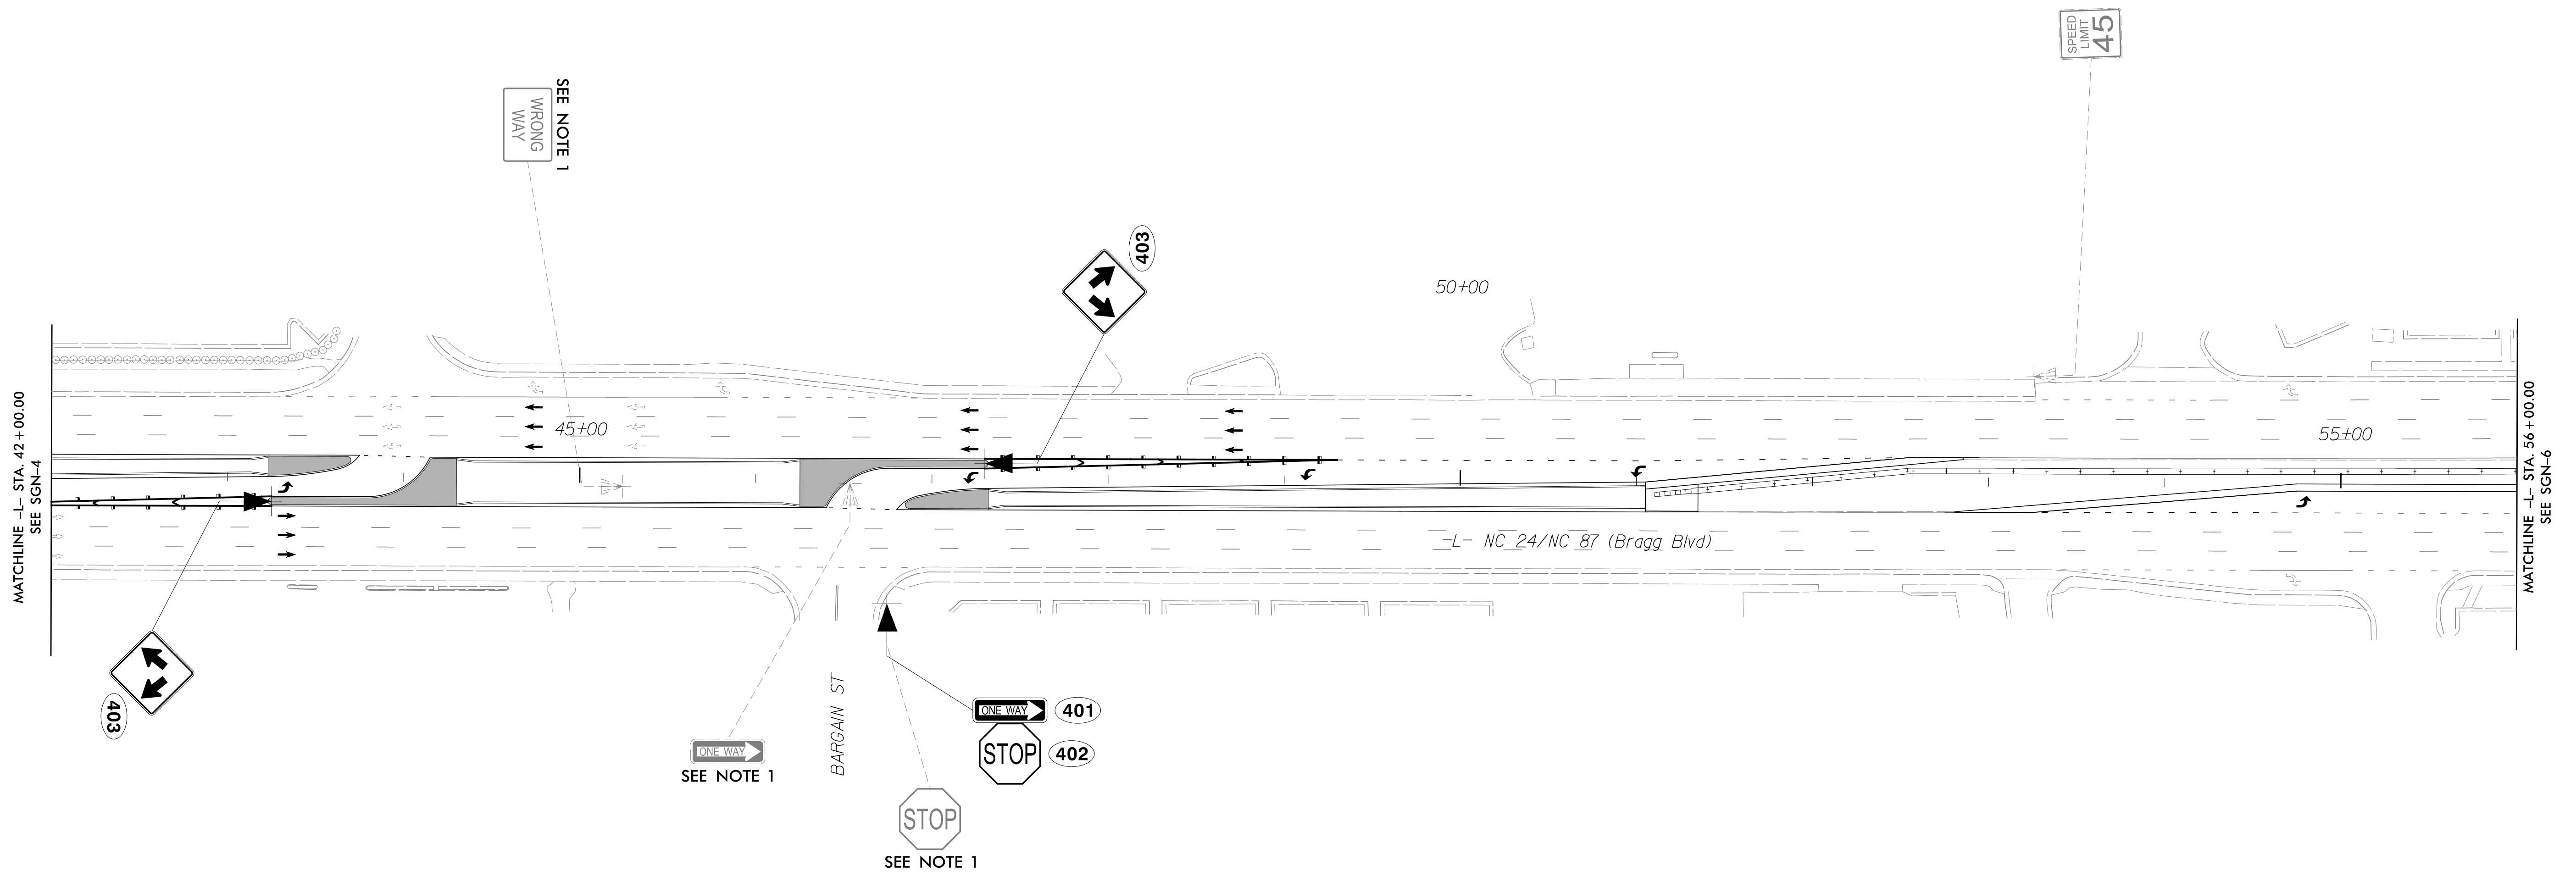


PROJECT NOTES

- RETAIN ALL EXISTING SIGNS UNLESS OTHERWISE NOTED.
- 1 DISPOSAL OF SIGN SYSTEM, U-CHANNEL
 - 2 SIGN ERECTION, TYPE D, E, AND F

**EXISTING AND PROPOSED
 SIGNS**


01/10/23
 R:\Traffic\Signing\CADD\Signing_Layout_Plane\6229_sgn_psh05.dgn
 User:jtowndse

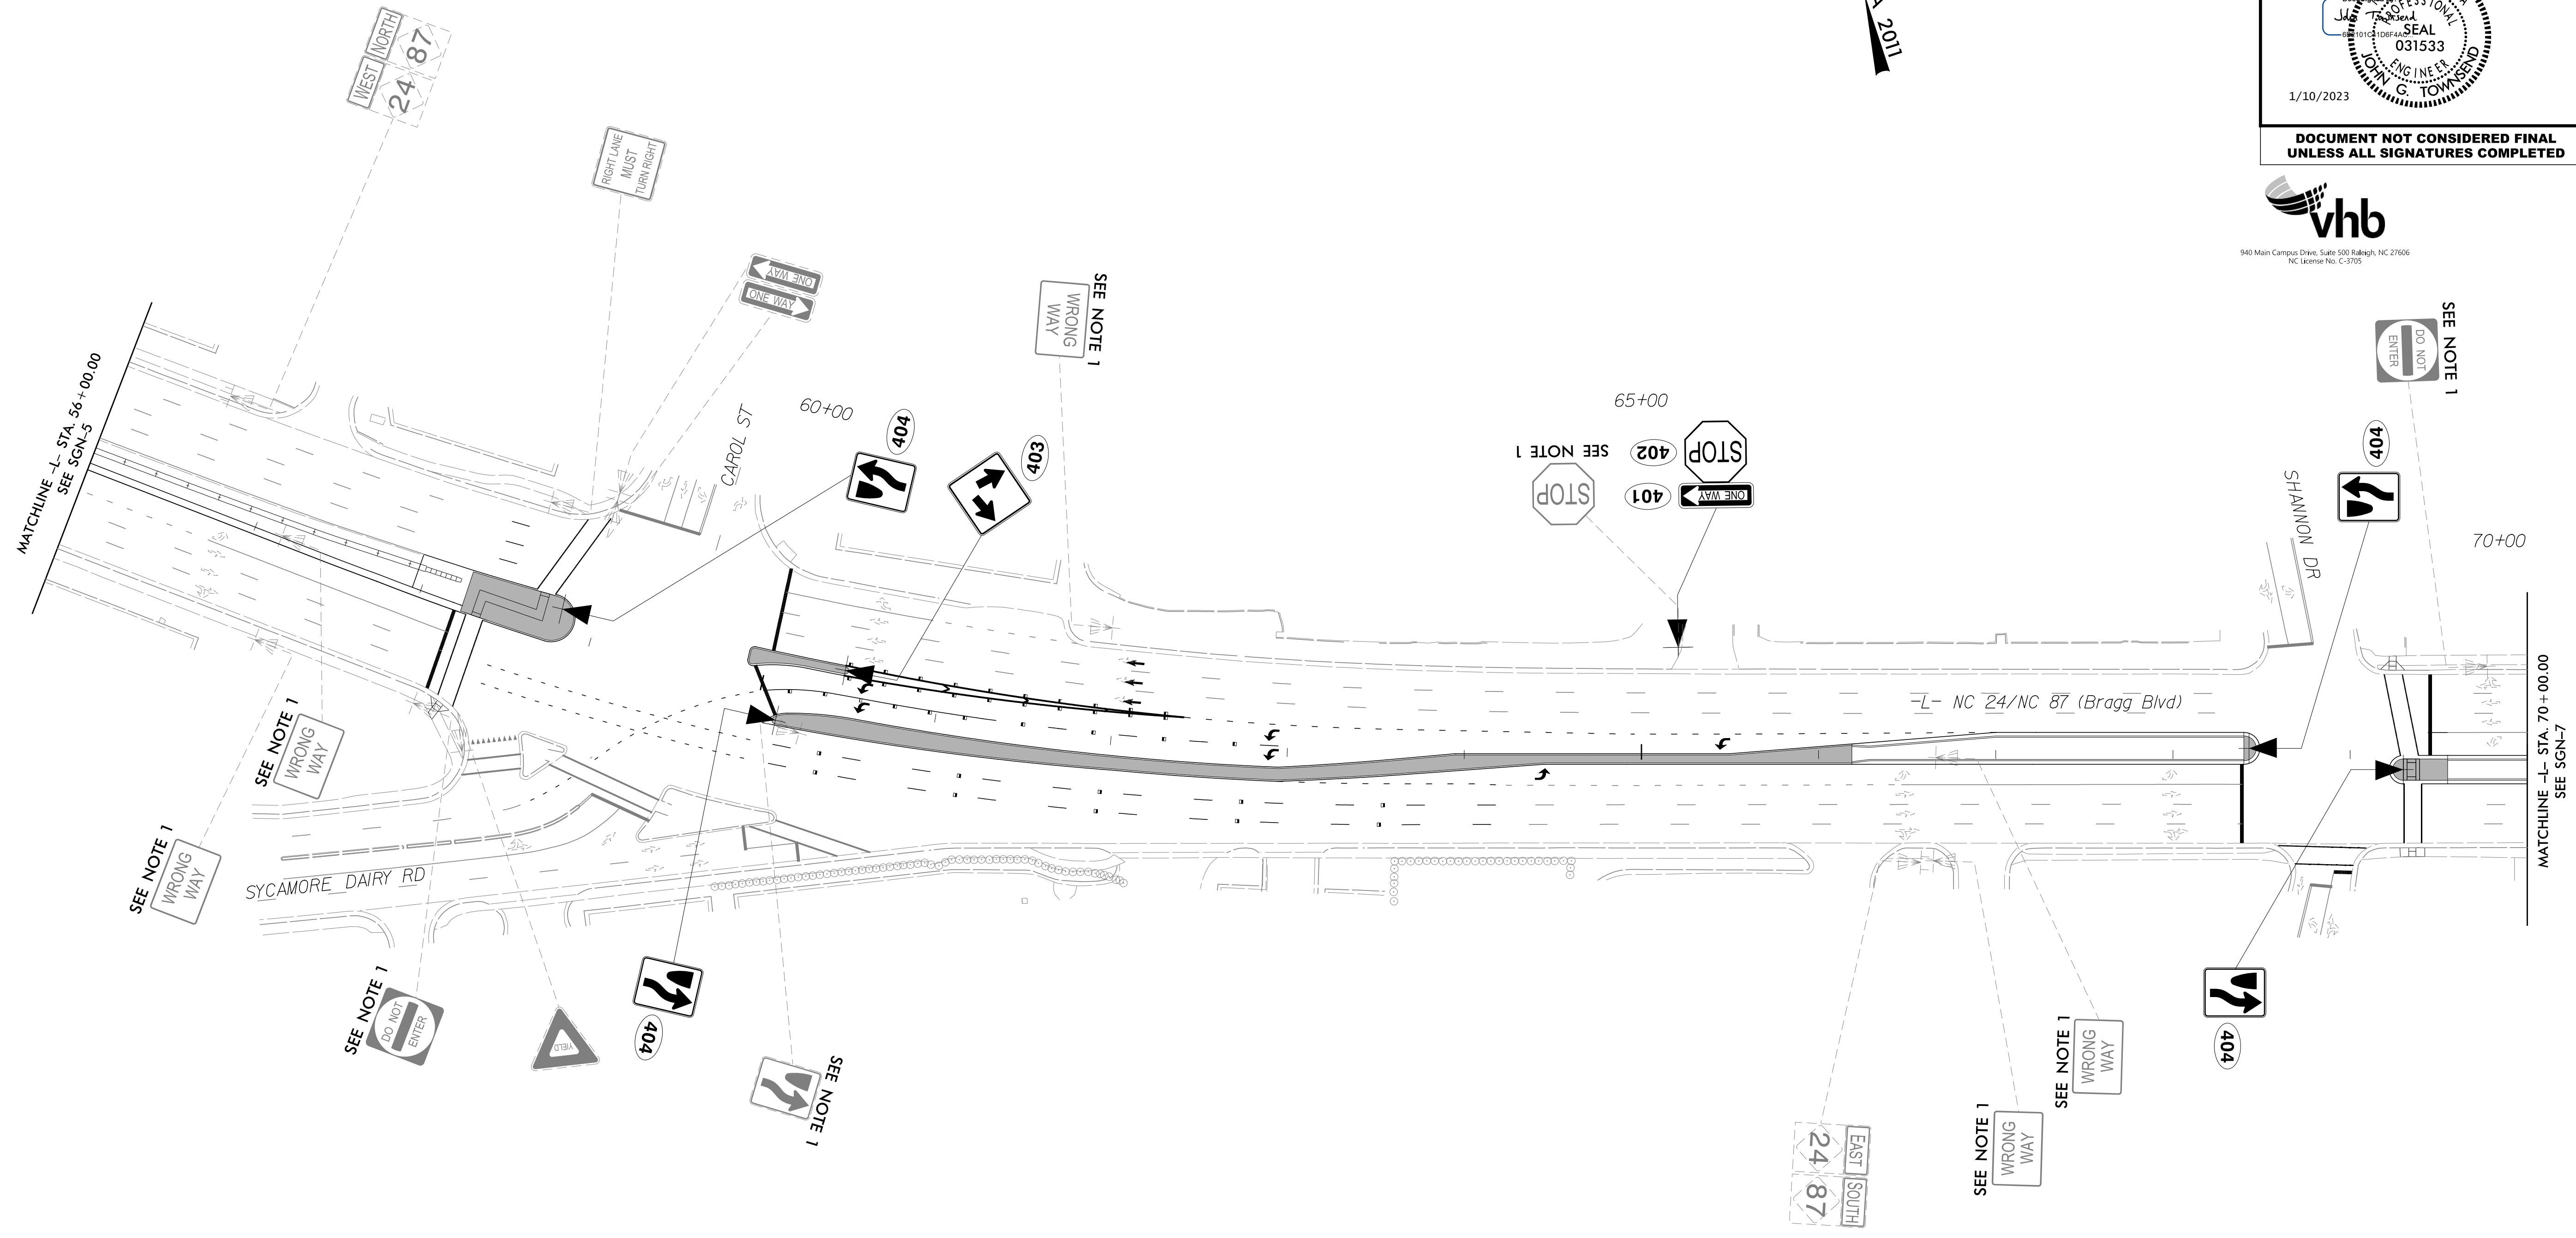


- PROJECT NOTES**
- RETAIN ALL EXISTING SIGNS UNLESS OTHERWISE NOTED.
- 1 DISPOSAL OF SIGN SYSTEM, U-CHANNEL
 - 2 SIGN ERECTION, TYPE D, E, AND F

**EXISTING AND PROPOSED
 SIGNS**

01/10/23
 R:\Traffic\Signing\CADD\Signing_Layout_Plane\6229_sgn_psh06.dgn
 User:jtownsend

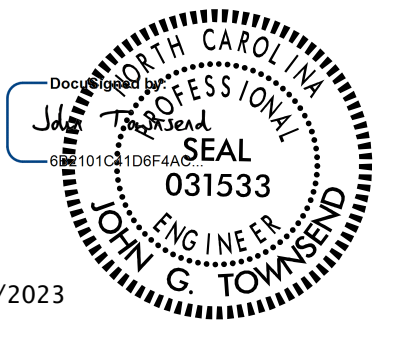TIP NO. U - 6229	SHEET NO. SGN - 7
APPROVED: _____	
DATE: _____	
SEAL	
	
1/10/2023	
DOCUMENT NOT CONSIDERED FINAL UNLESS ALL SIGNATURES COMPLETED	

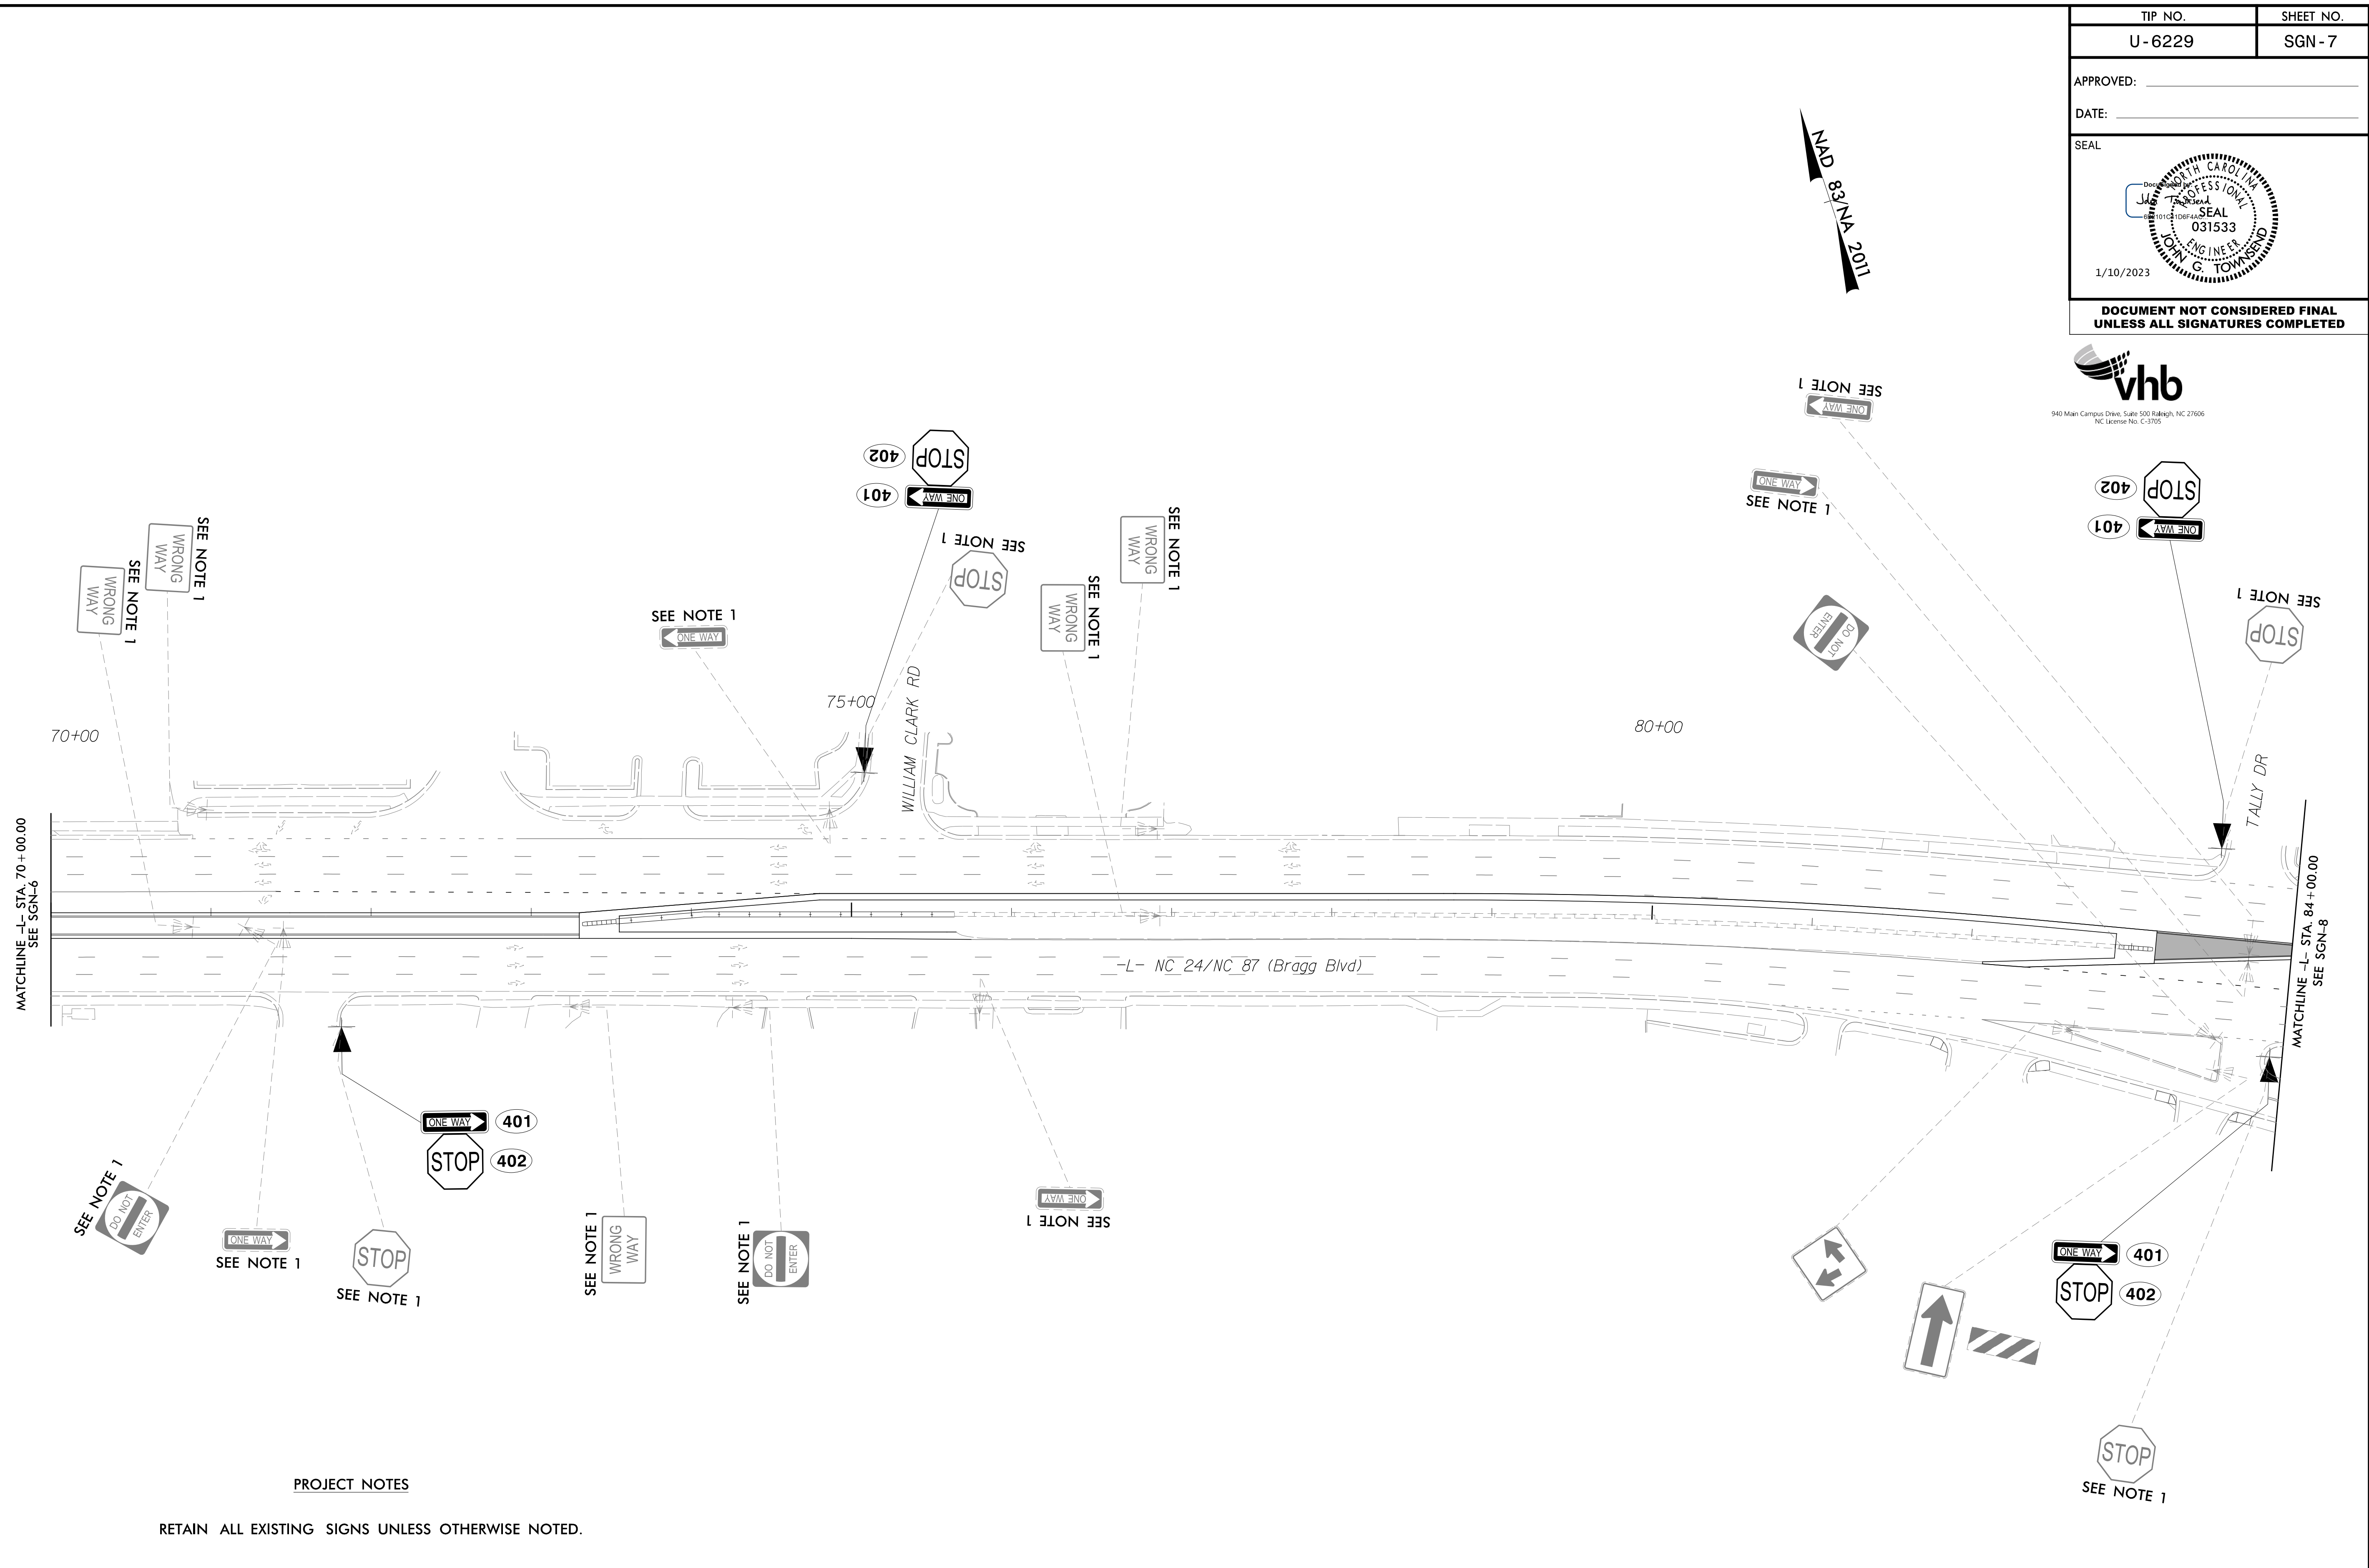




01/10/23
 R:\Traffic\Signing\CADD\Signing_Layout_Plane\6229_sgn_psh07.dgn
 User:jtownsend

PROJECT NOTES

- RETAIN ALL EXISTING SIGNS UNLESS OTHERWISE NOTED.
- 1 DISPOSAL OF SIGN SYSTEM, U-CHANNEL
 - 2 SIGN ERECTION, TYPE D, E, AND F

**EXISTING AND PROPOSED
SIGNS**

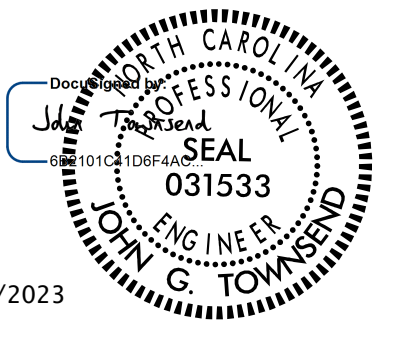TIP NO. U - 6229	SHEET NO. SGN - 8
APPROVED: _____	
DATE: _____	
SEAL  1/10/2023	
DOCUMENT NOT CONSIDERED FINAL UNLESS ALL SIGNATURES COMPLETED	

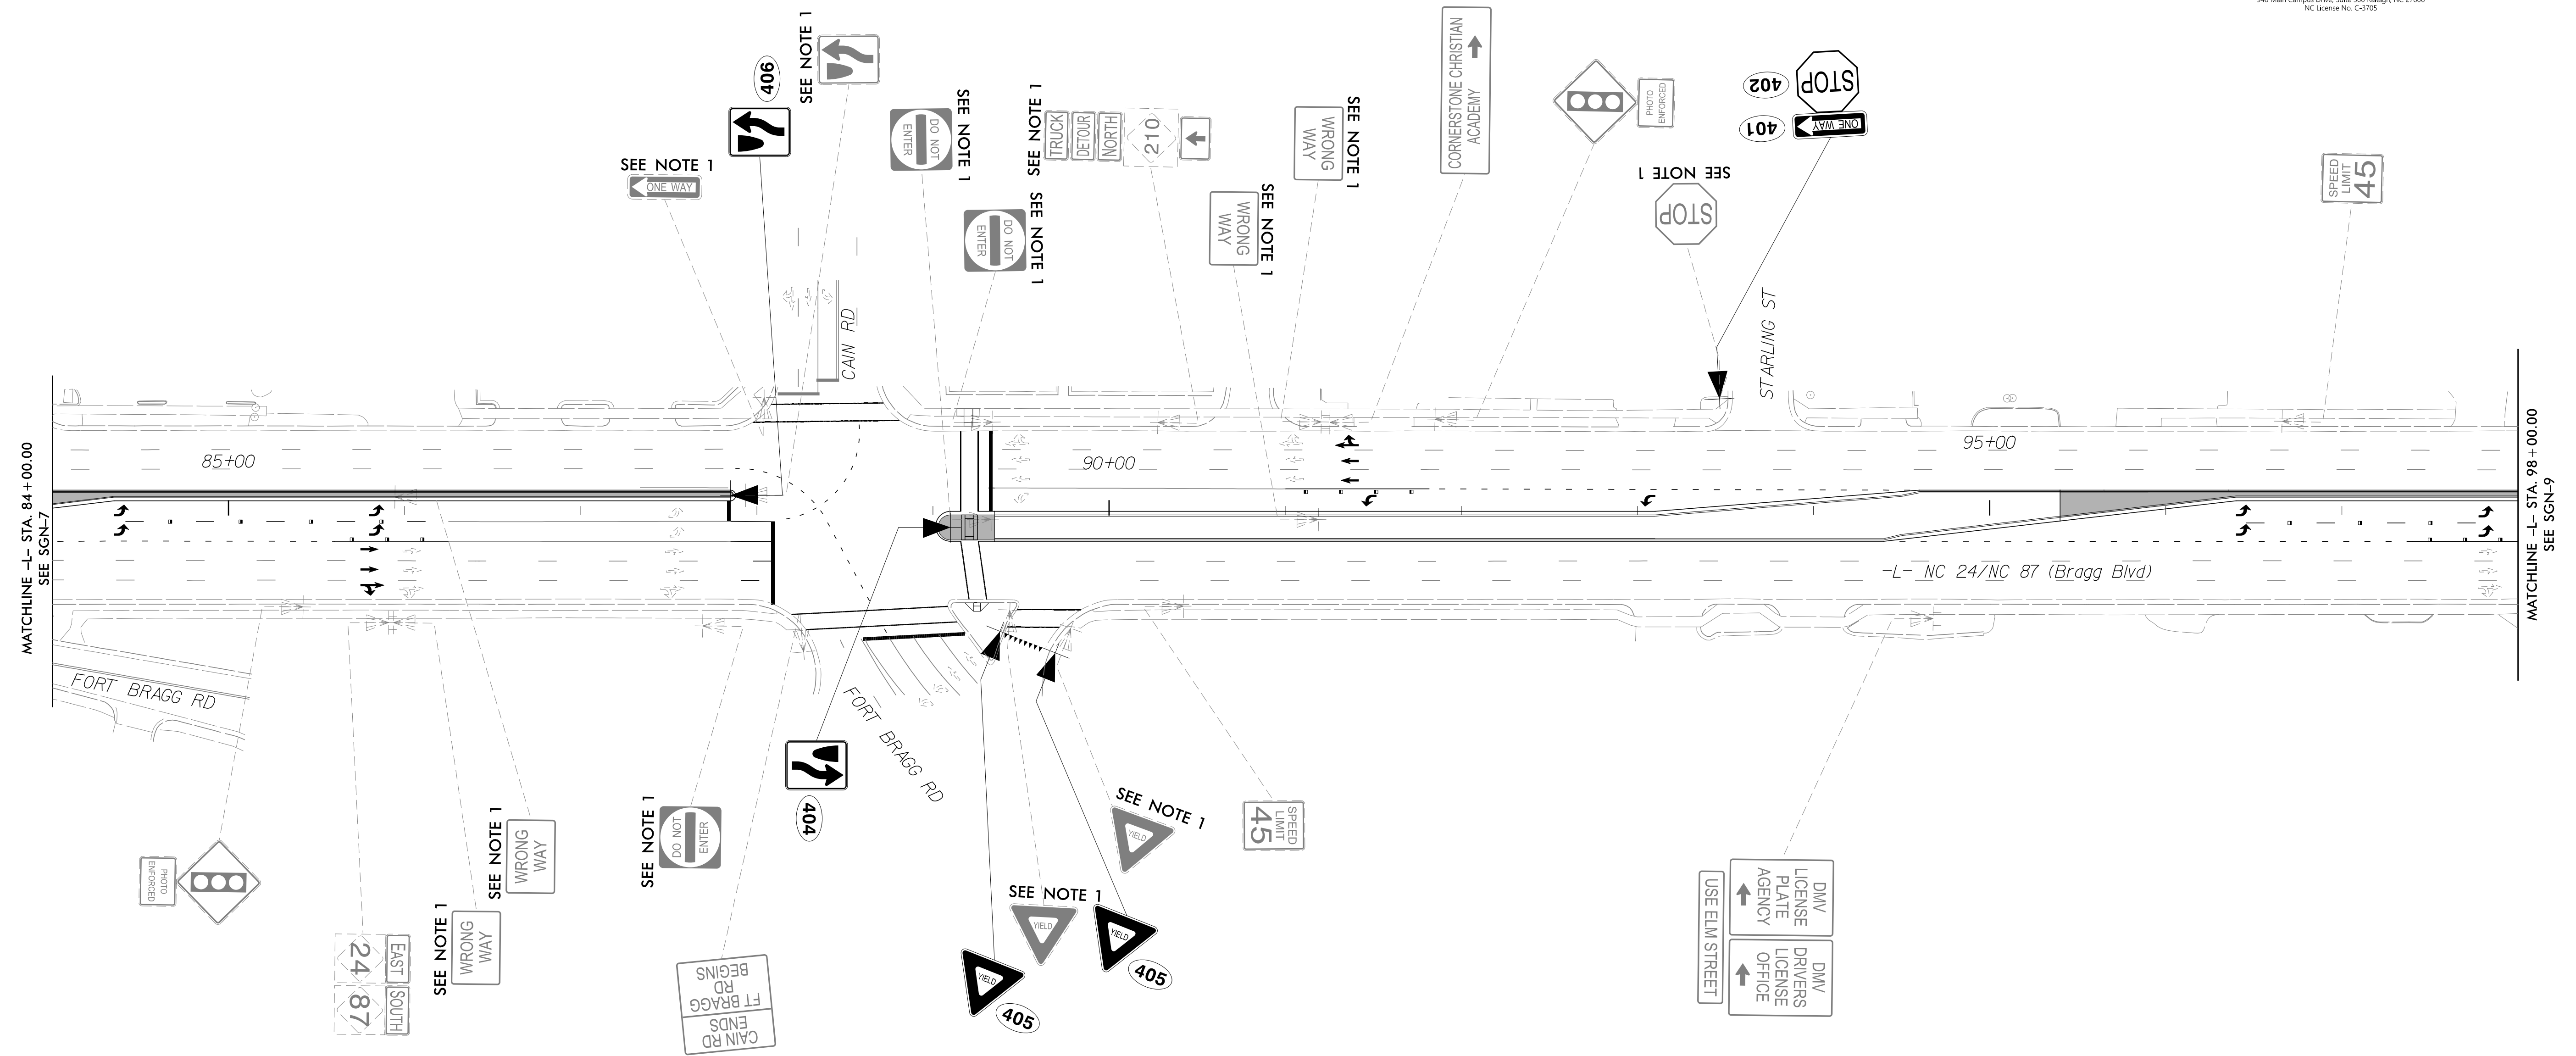
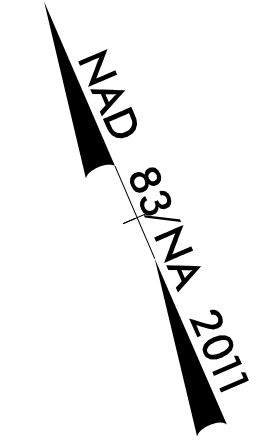


PROJECT NOTES

- RETAIN ALL EXISTING SIGNS UNLESS OTHERWISE NOTED.
- 1 DISPOSAL OF SIGN SYSTEM, U-CHANNEL
 - 2 SIGN ERECTION, TYPE D, E, AND F

**EXISTING AND PROPOSED
SIGNS**

01/10/23
R:\Traffic\Signing\CADD\Signing_Layout_Plane\6229_sgn_psh08.dgn
User:jtownsend

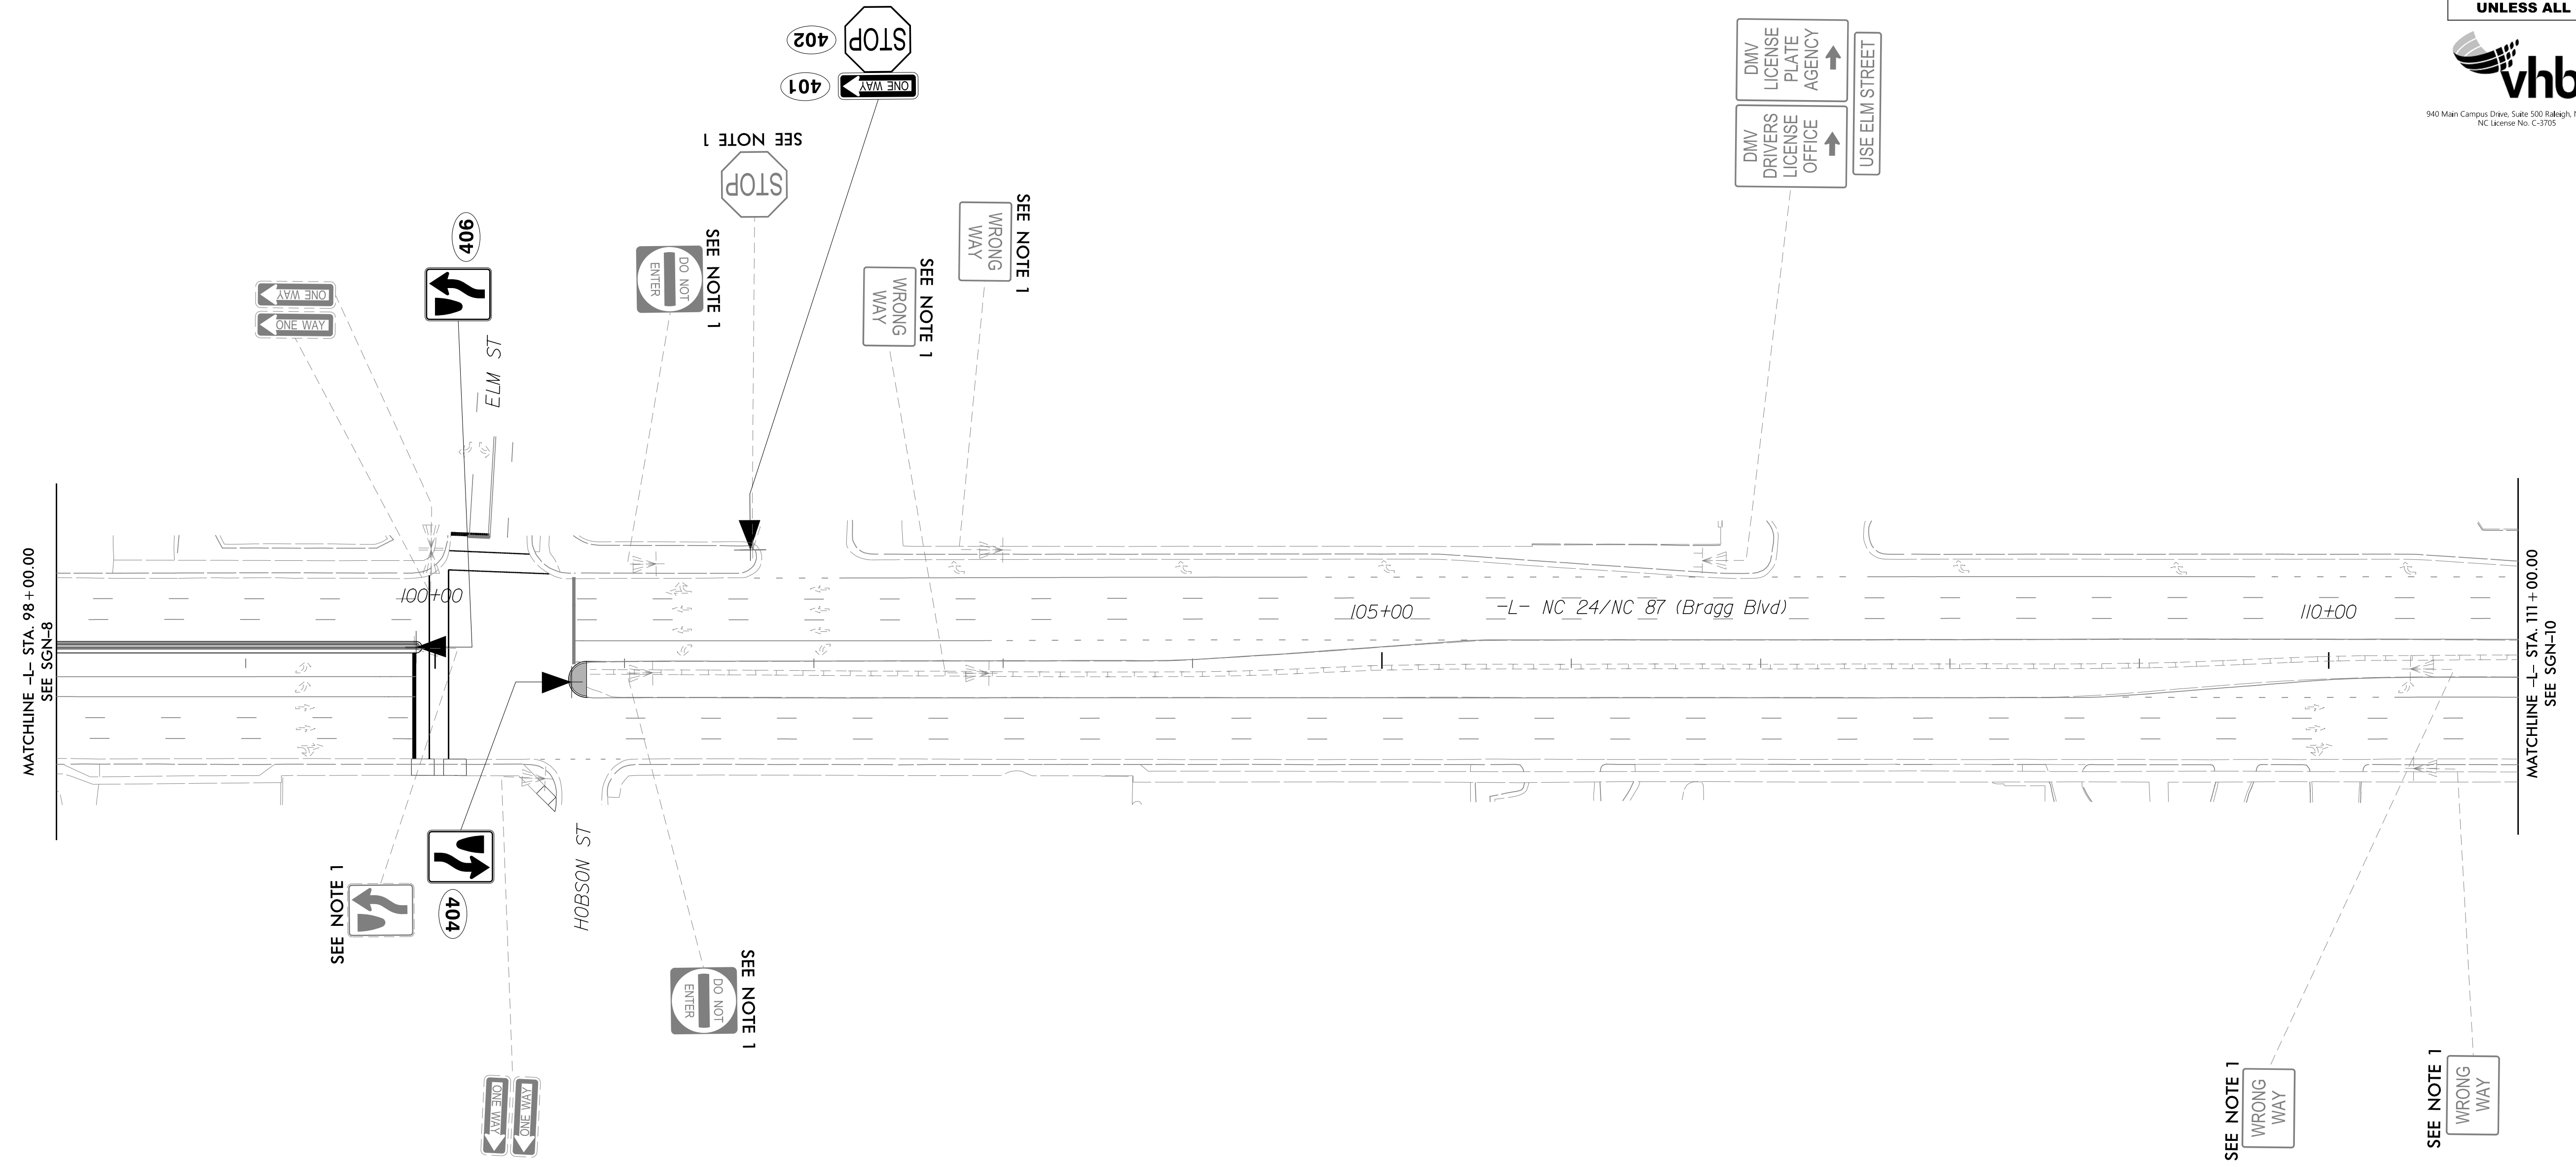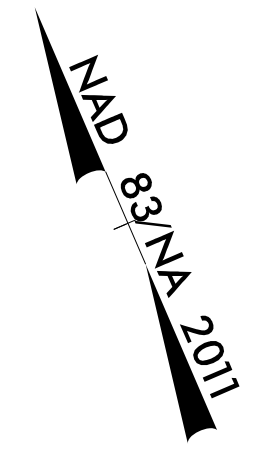

PROJECT NOTES

- RETAIN ALL EXISTING SIGNS UNLESS OTHERWISE NOTED.
- 1 DISPOSAL OF SIGN SYSTEM, U-CHANNEL
 - 2 SIGN ERECTION, TYPE D, E, AND F

**EXISTING AND PROPOSED
SIGNS**

01/10/23
 R:\Traffic\Signing\CADD\Signing_Layout_Plan\6229_sgn_psh09.dgn
 User:jtownsend

APPROVED: _____
 DATE: _____


SEAL

1/10/2023

**DOCUMENT NOT CONSIDERED FINAL
 UNLESS ALL SIGNATURES COMPLETED**



NAD 83/NA 2011

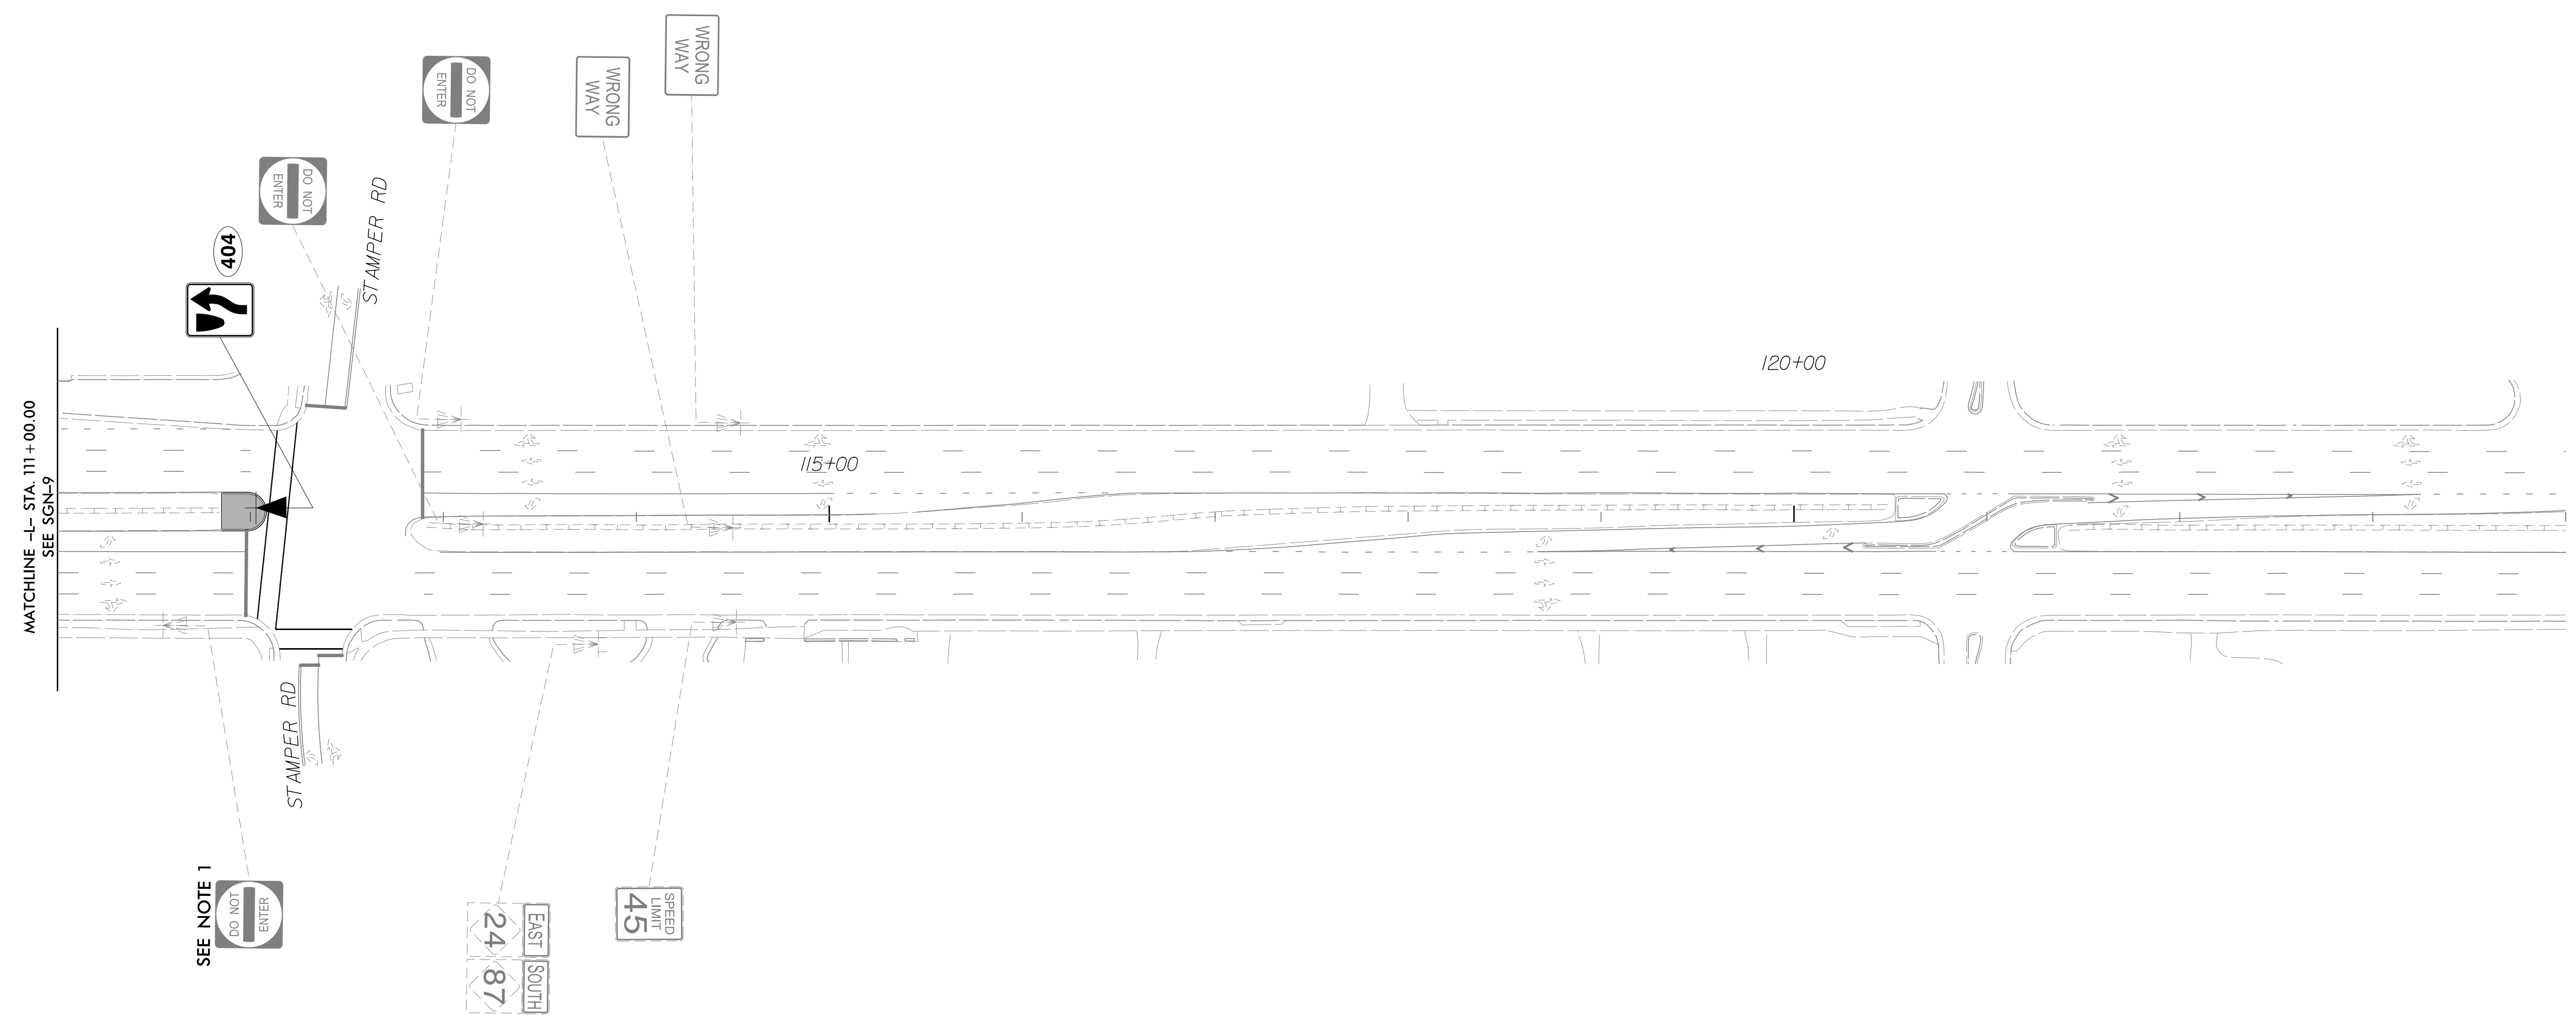

PROJECT NOTES

- RETAIN ALL EXISTING SIGNS UNLESS OTHERWISE NOTED.
- 1 DISPOSAL OF SIGN SYSTEM, U-CHANNEL
 - 2 SIGN ERECTION, TYPE D, E, AND F

**EXISTING AND PROPOSED
 SIGNS**

01/10/23
 R:\Traffic\Signing\CADD\Signing_Layout_Plan\6229_sgn_psh0.dgn
 User:jtownsend