




6/23/16


0	2.5	5	PROJ. REFERENCE NO.	SHEET NO.
█	█	█	U-6229	X-2


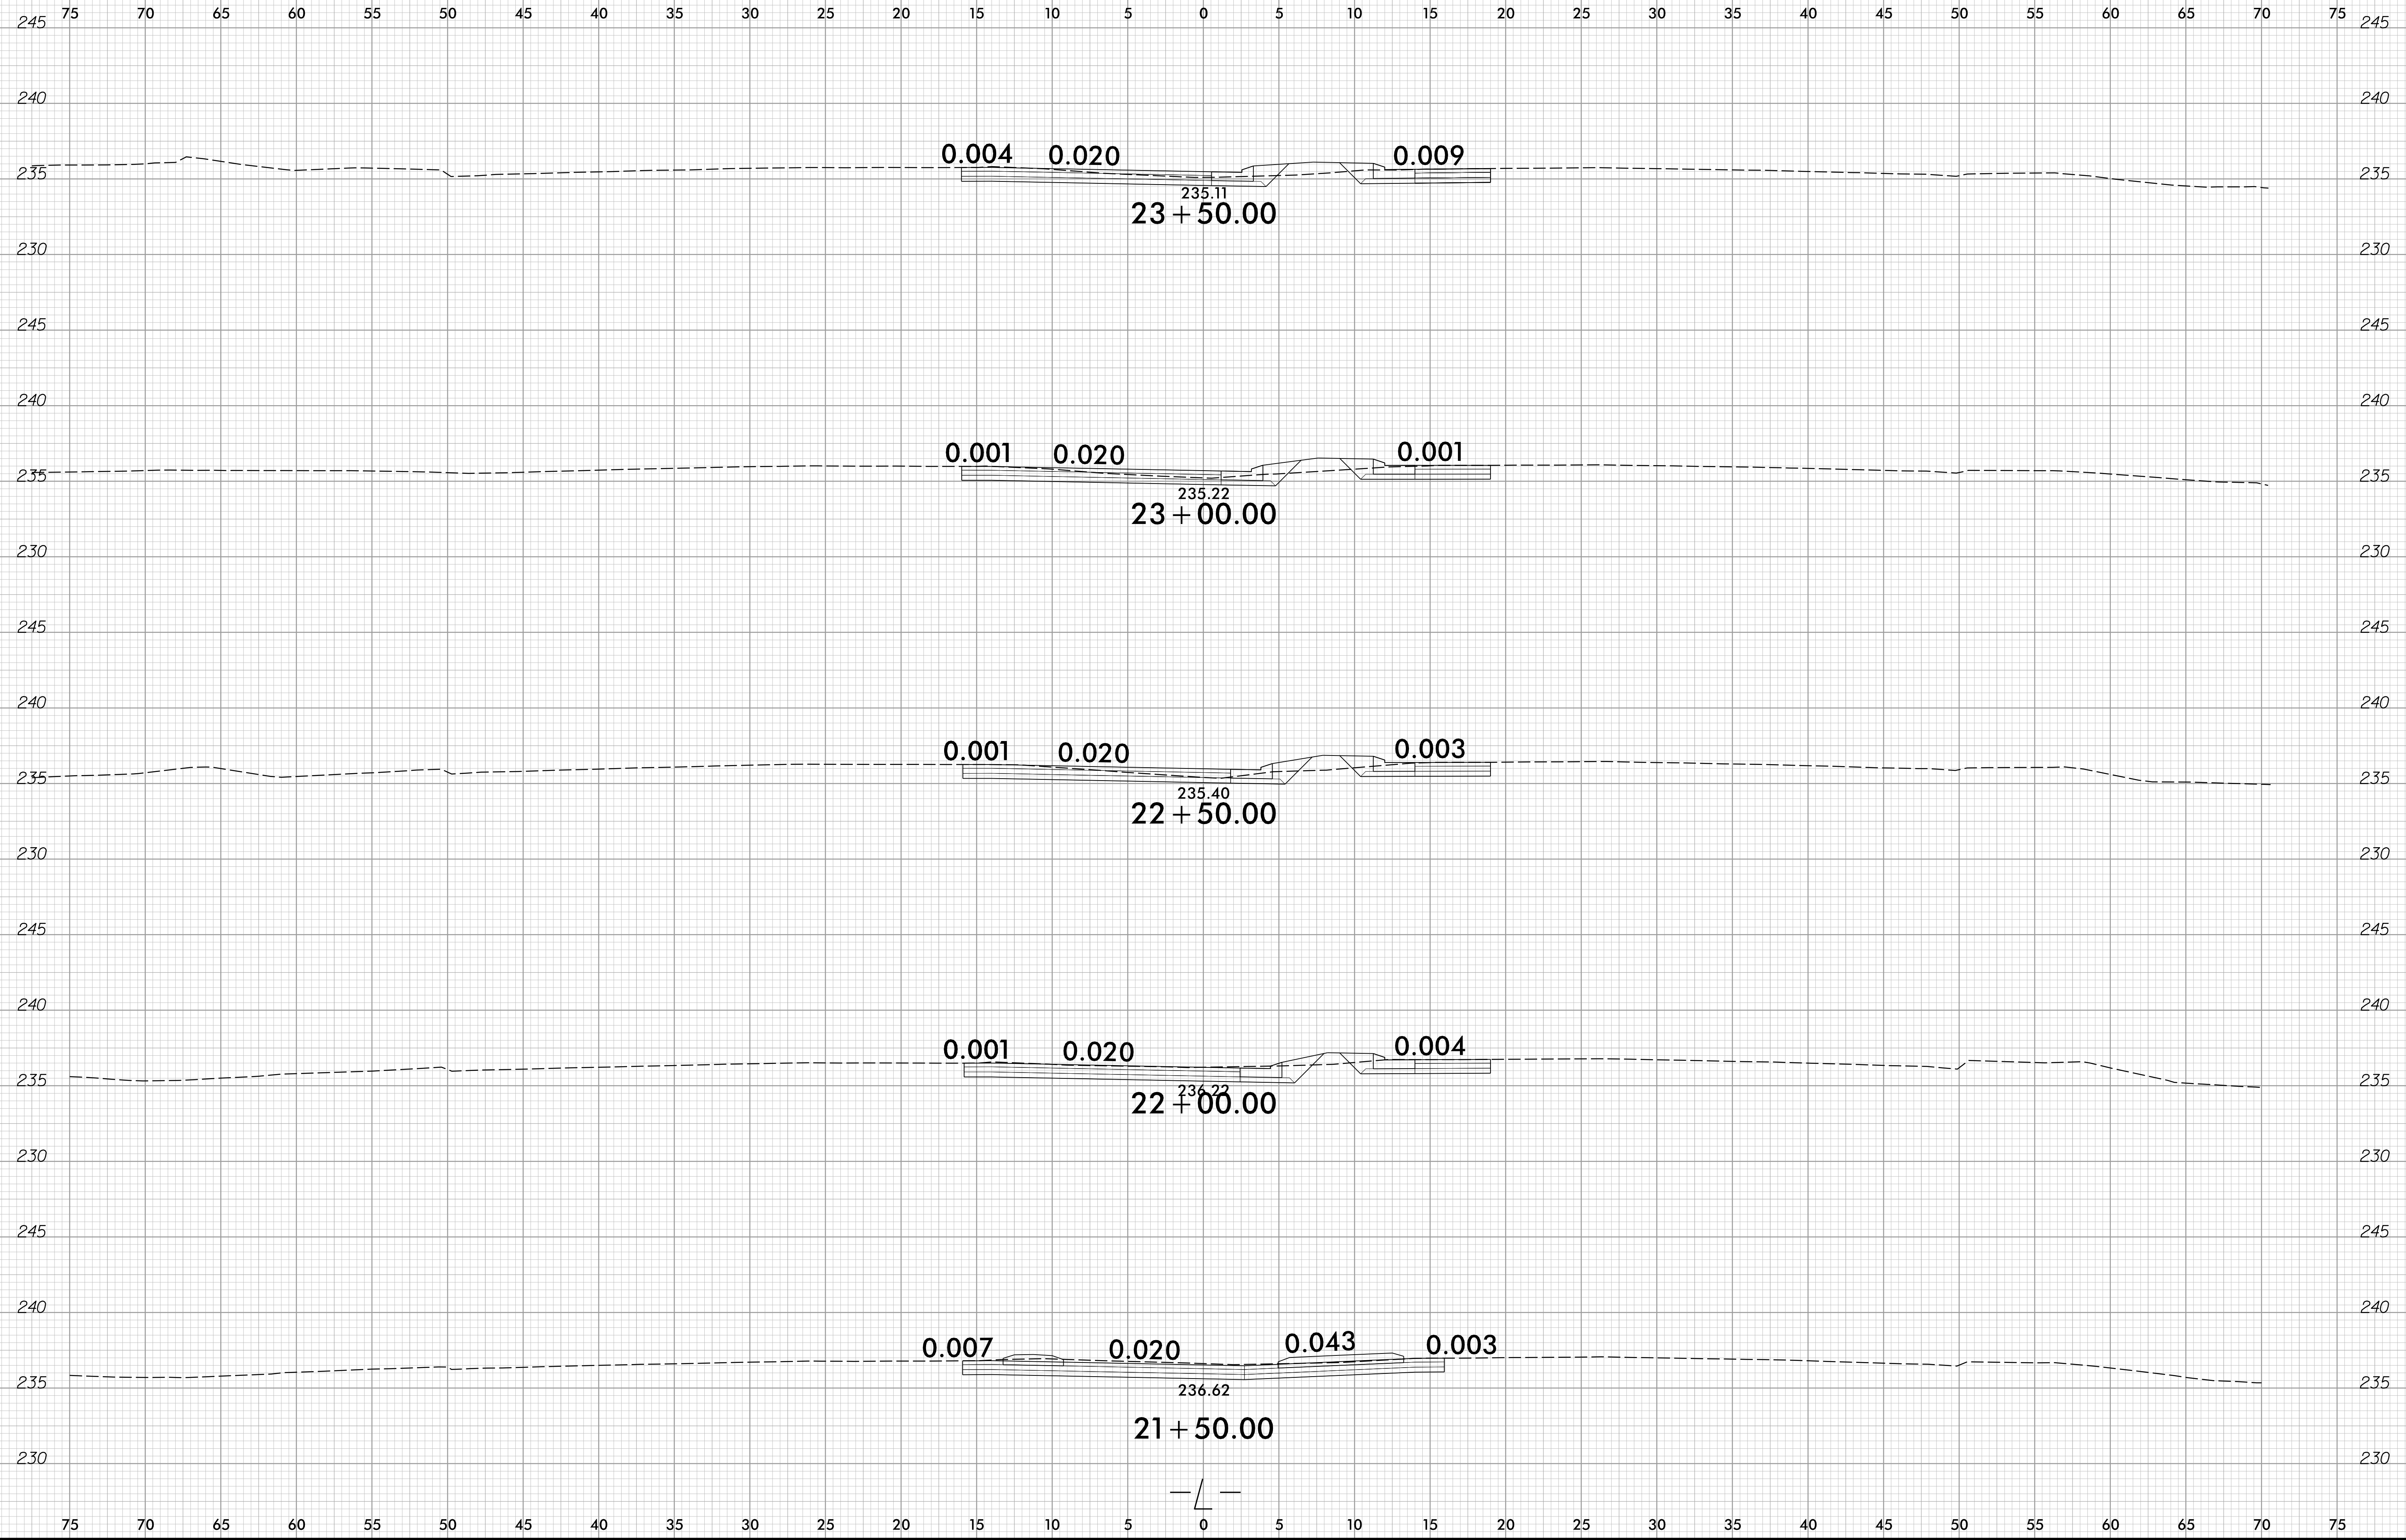



12/15/2022
U6229_024
rsargent.rpl.dgn

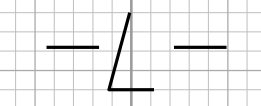


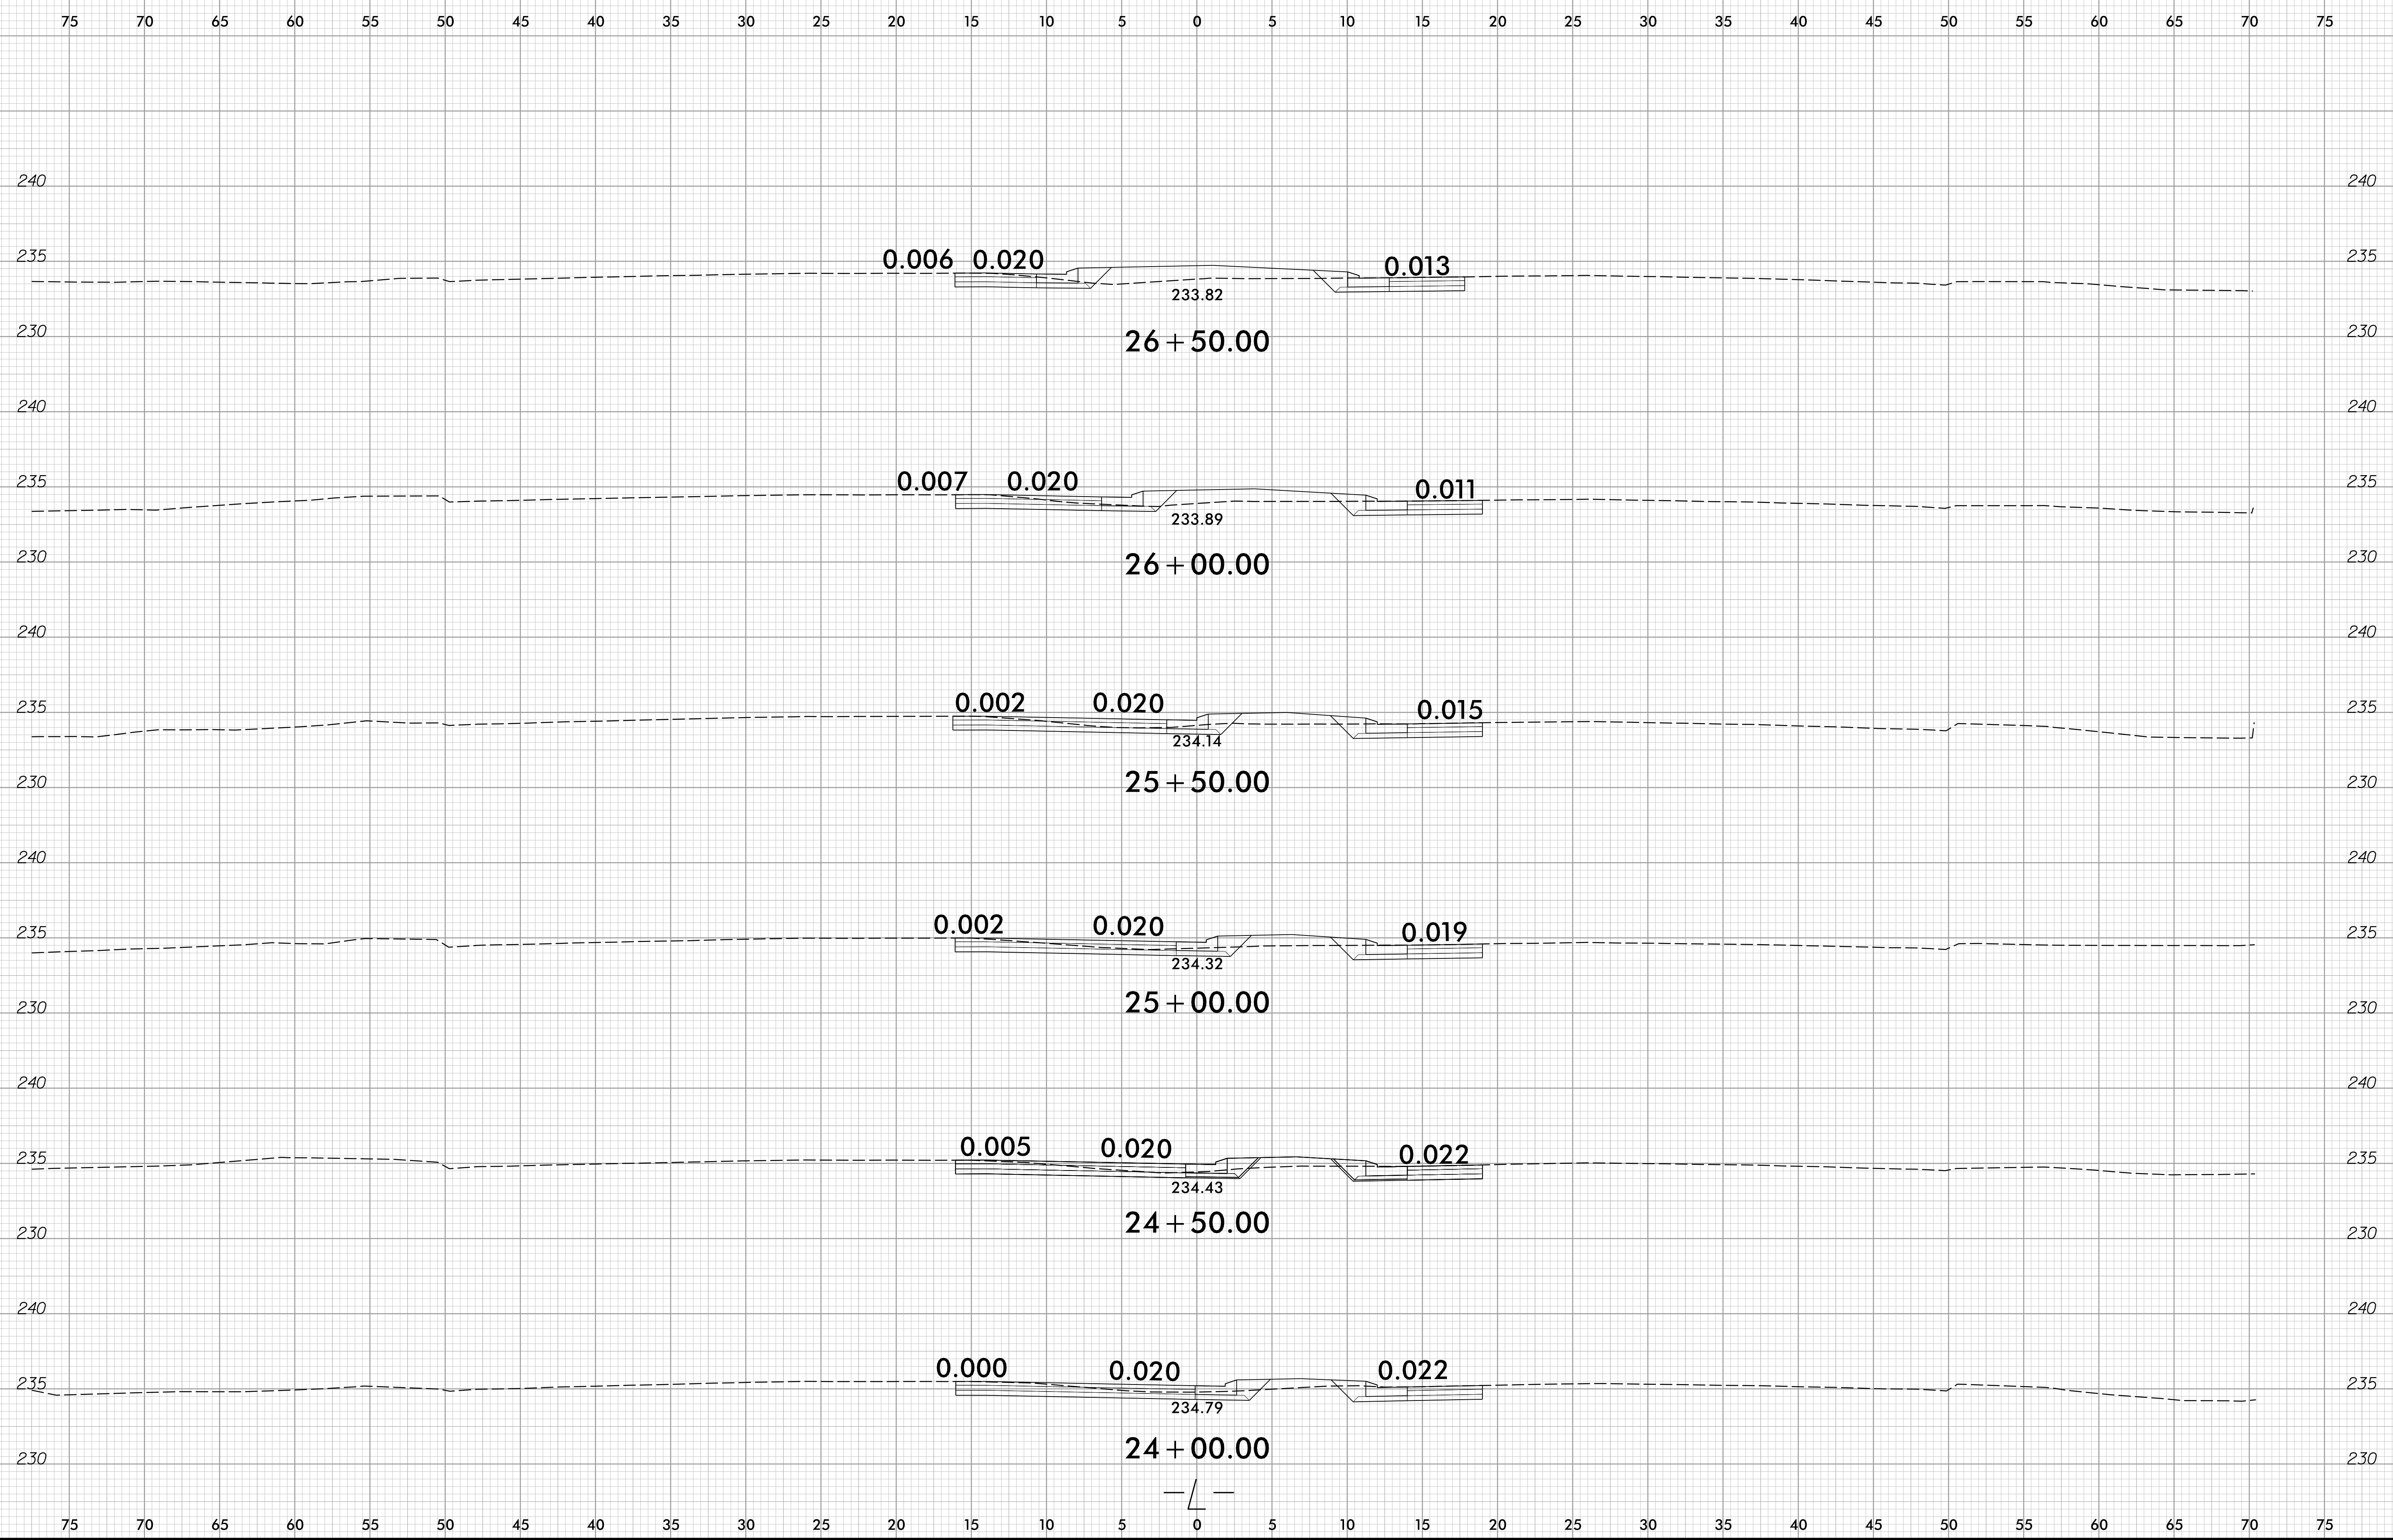


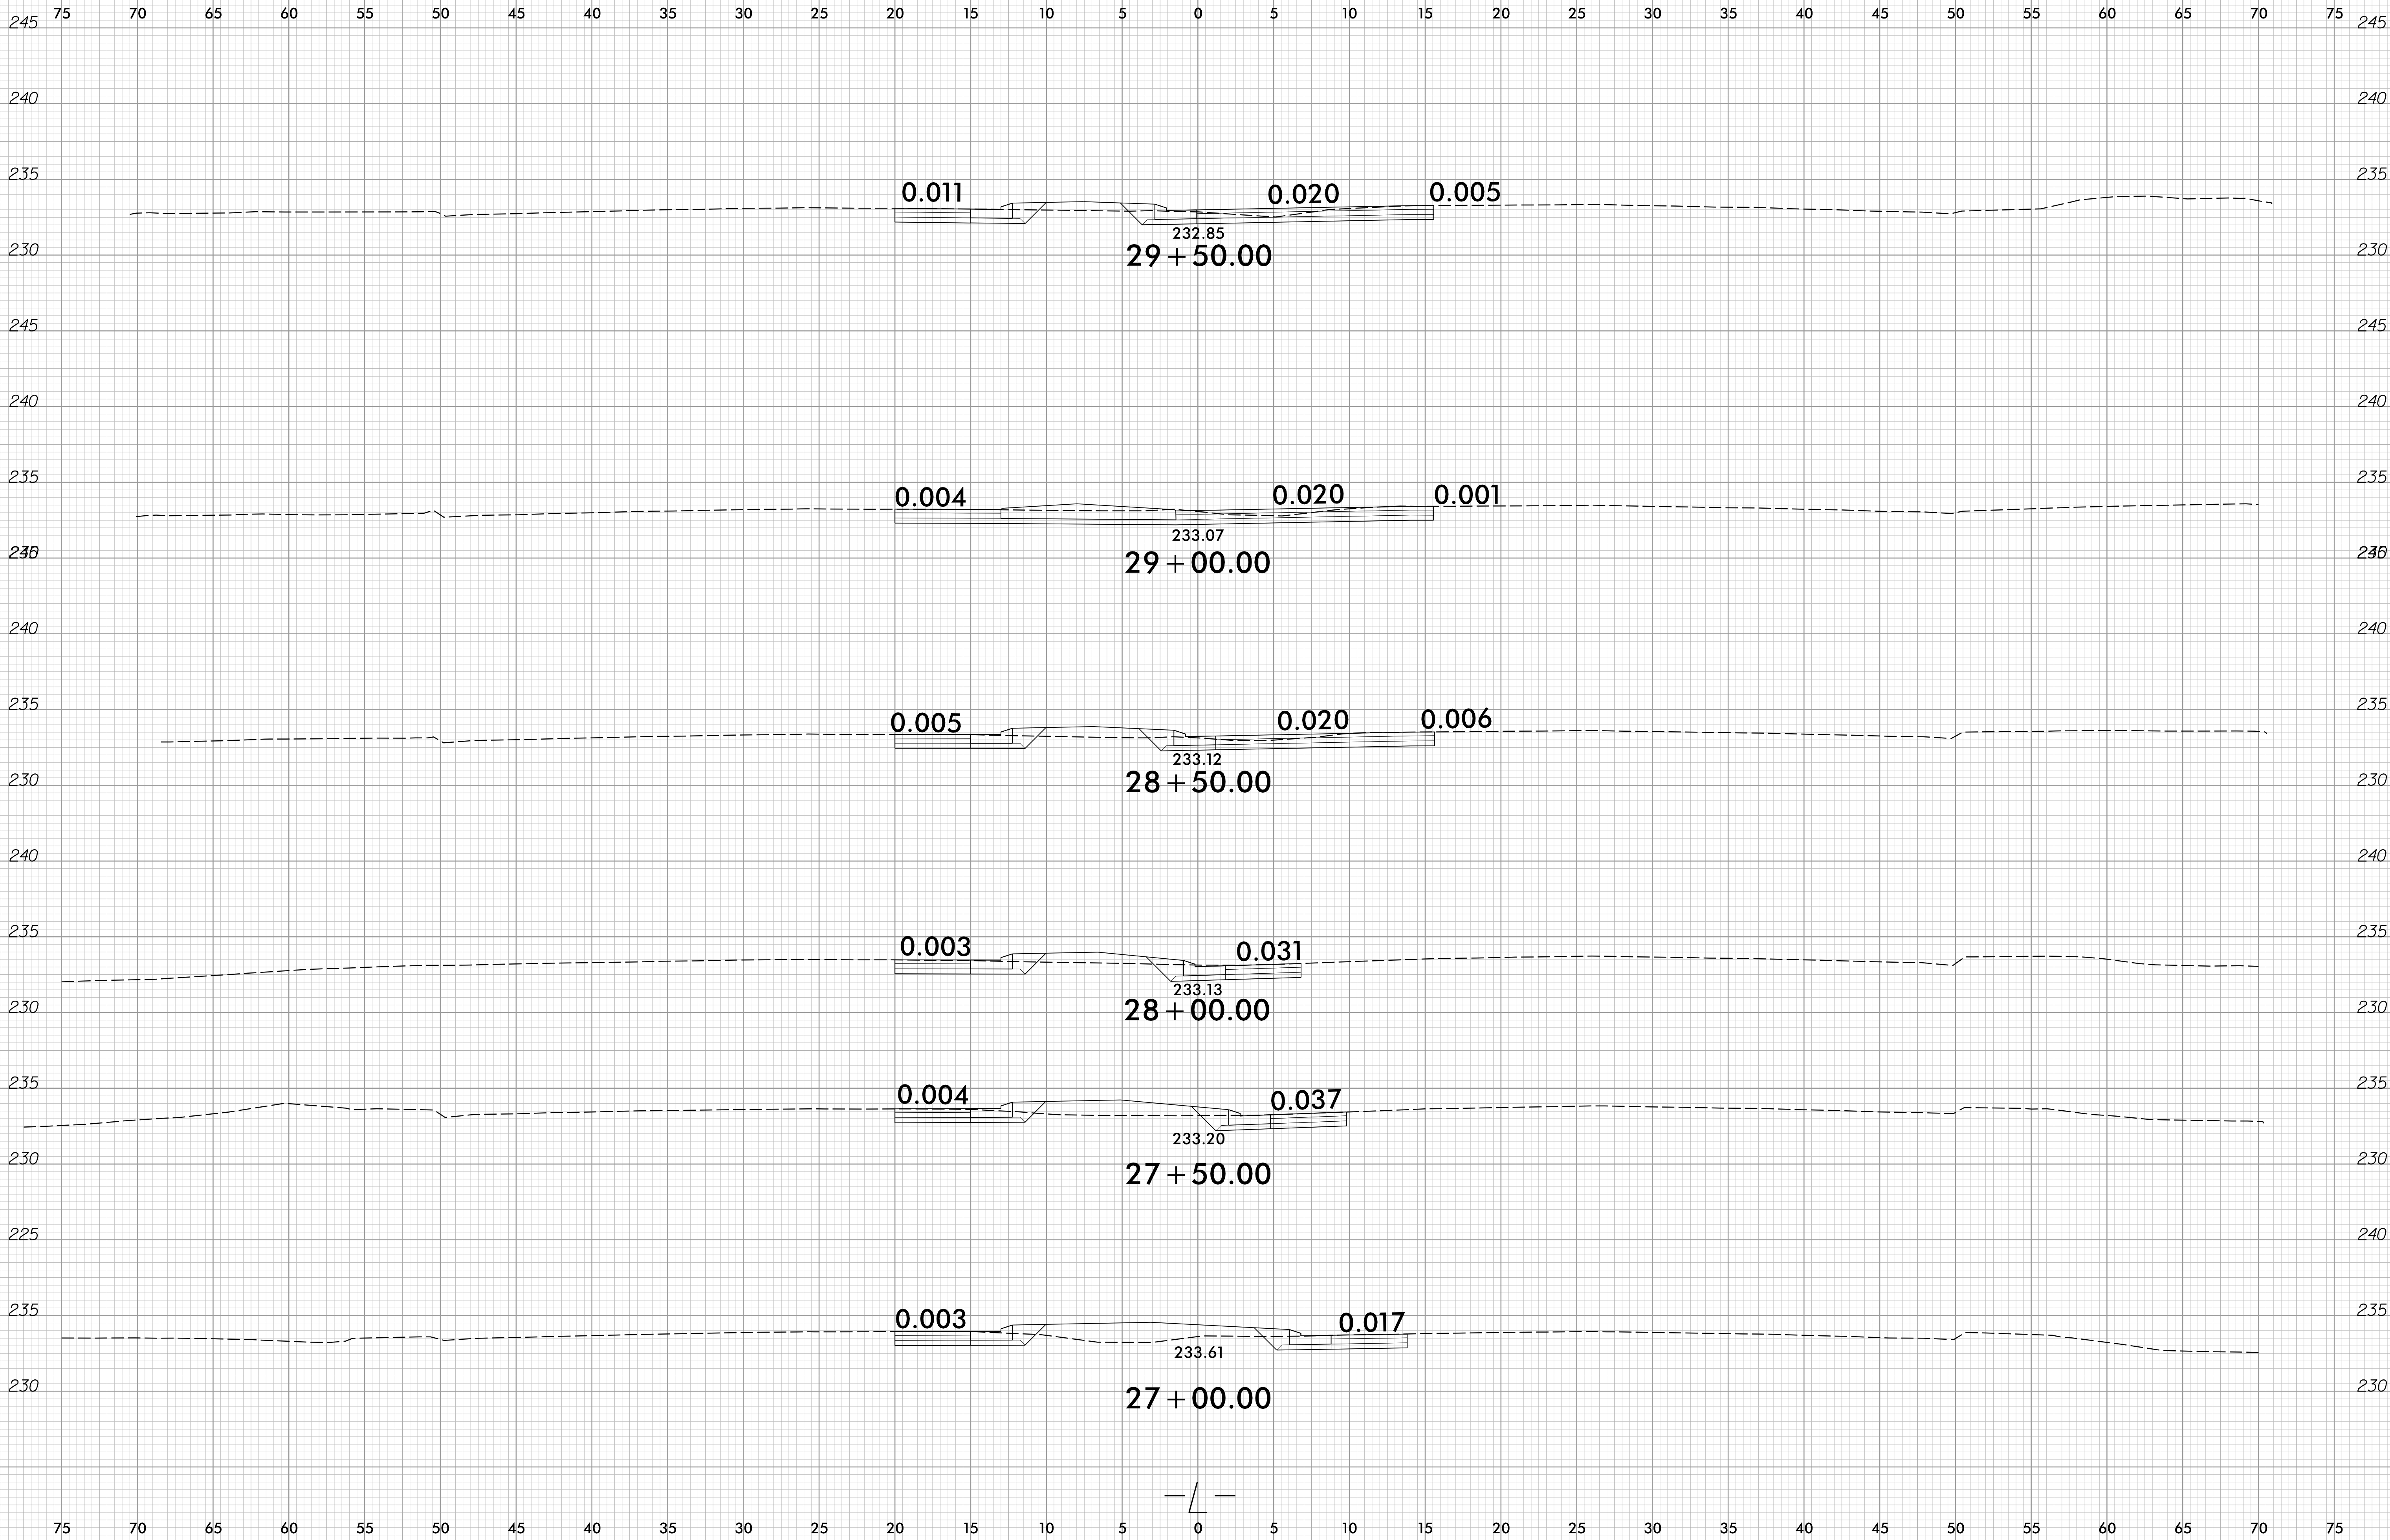


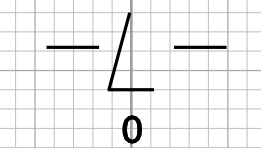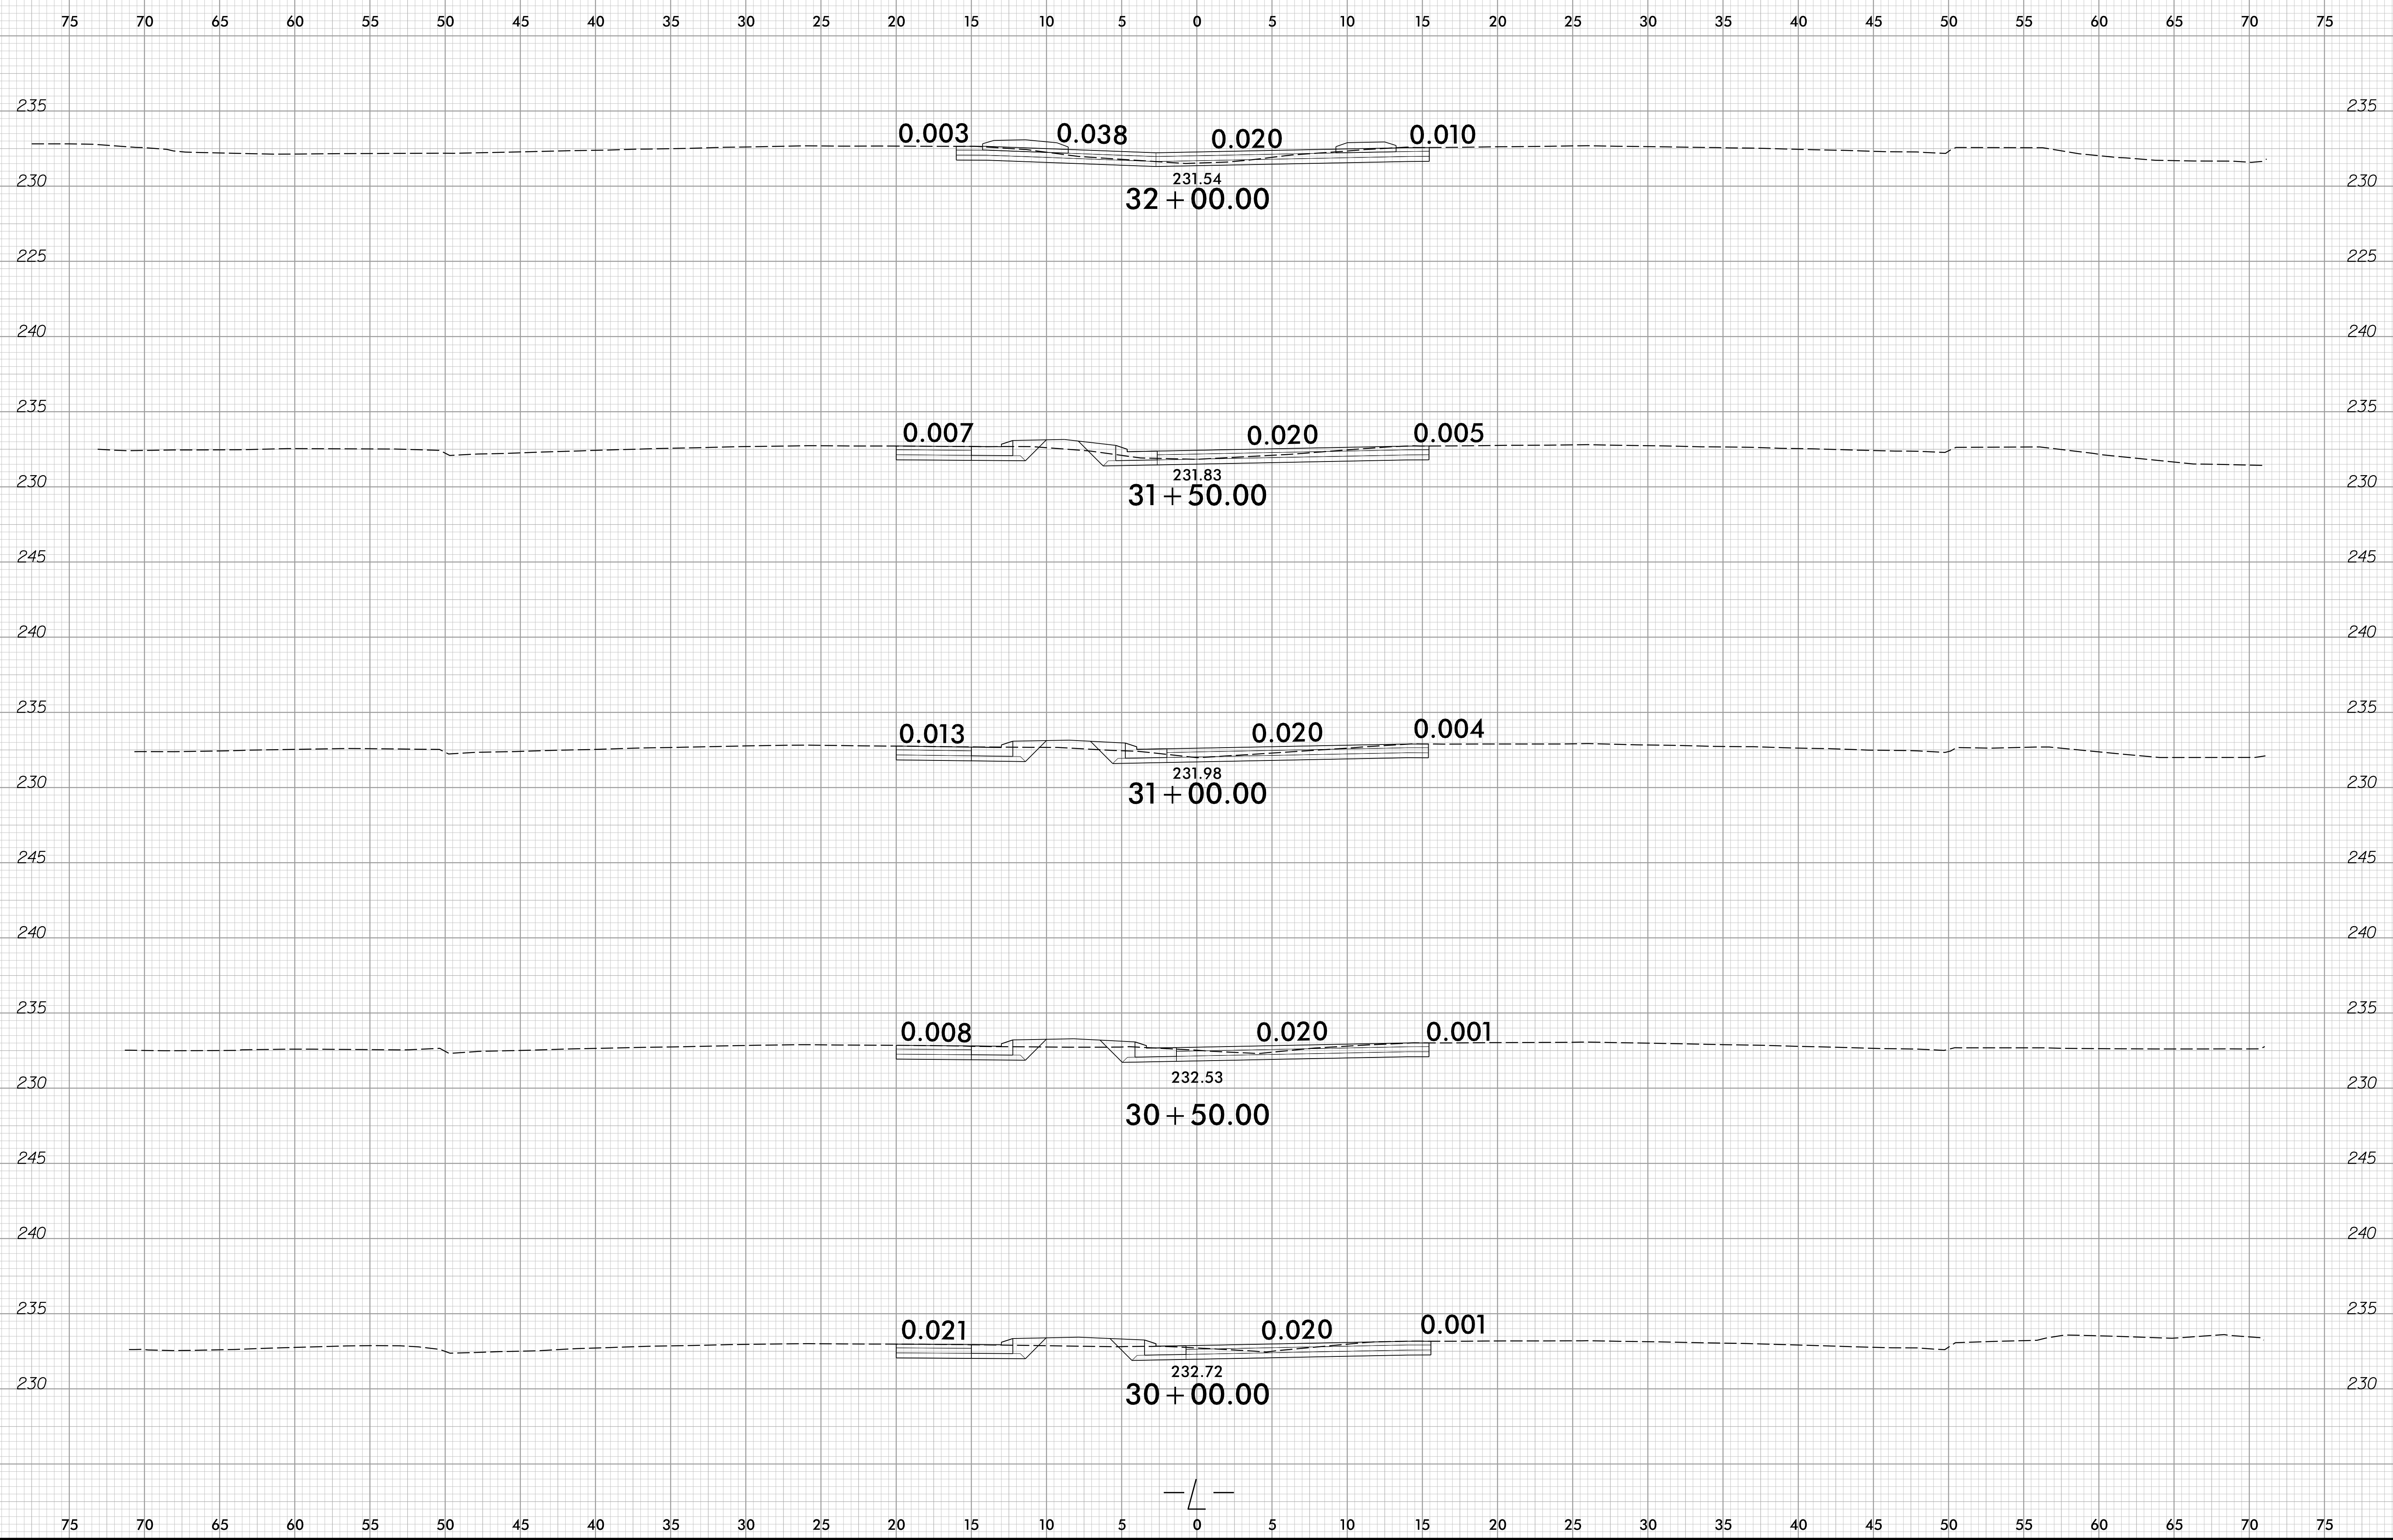

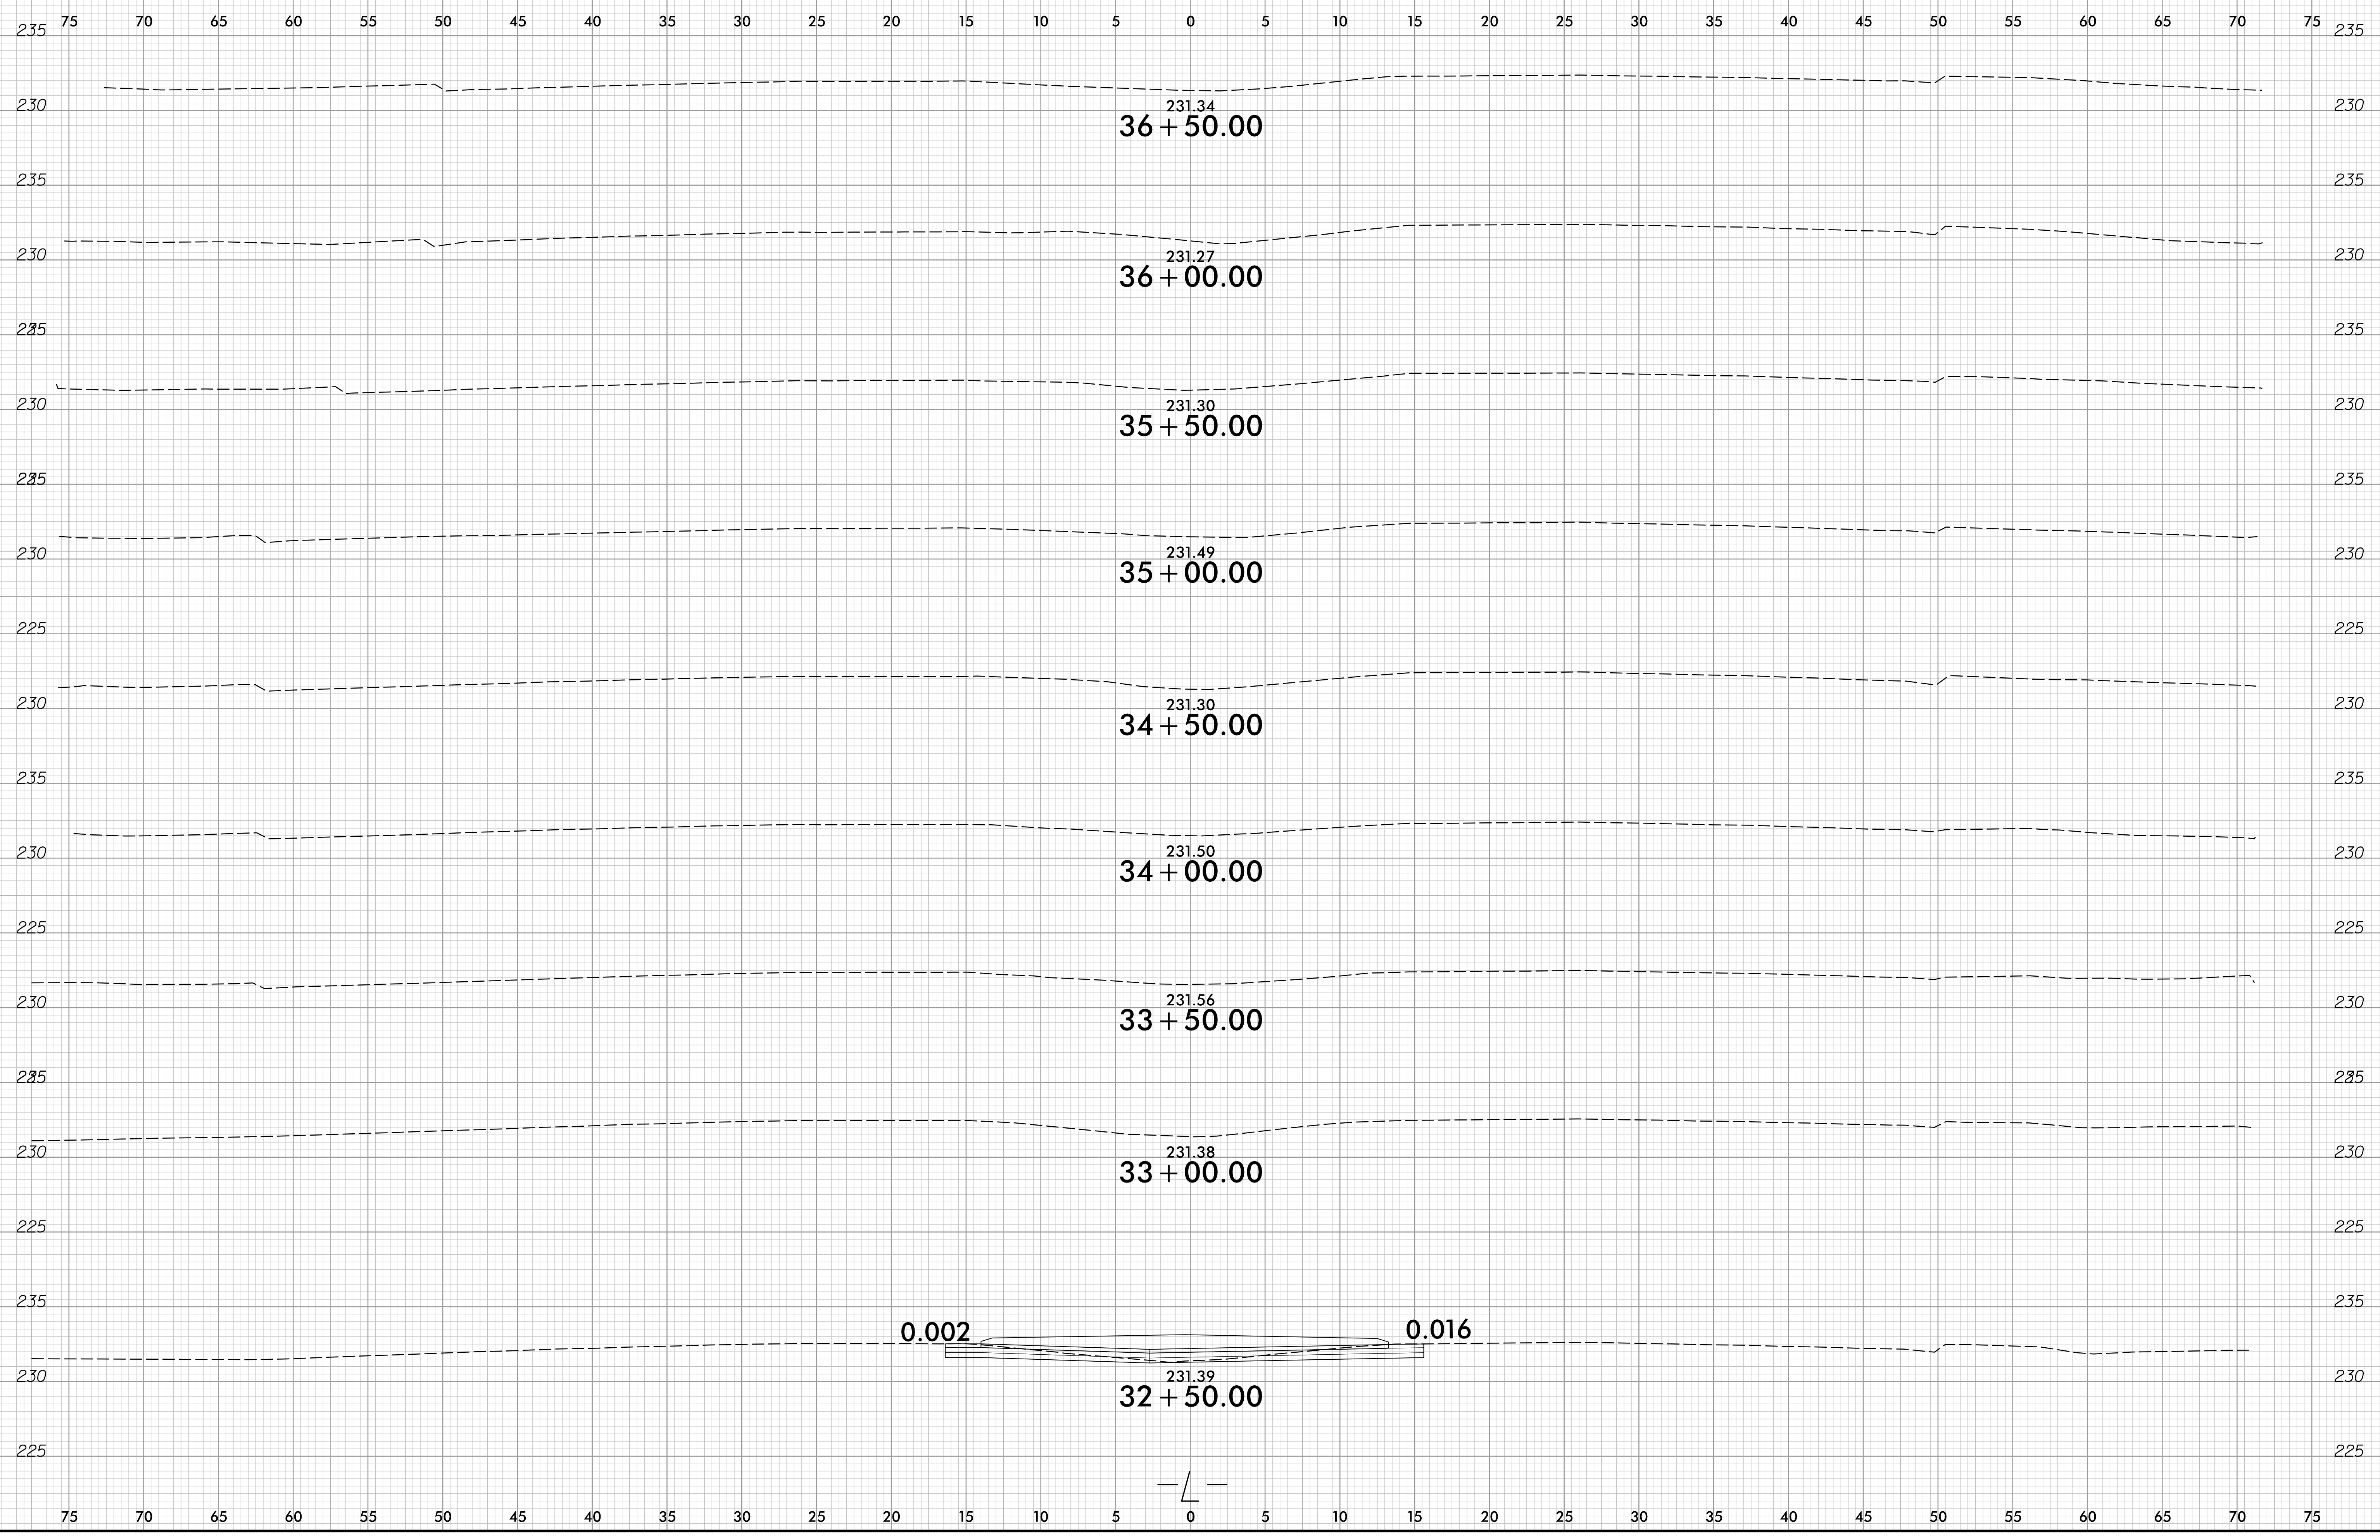

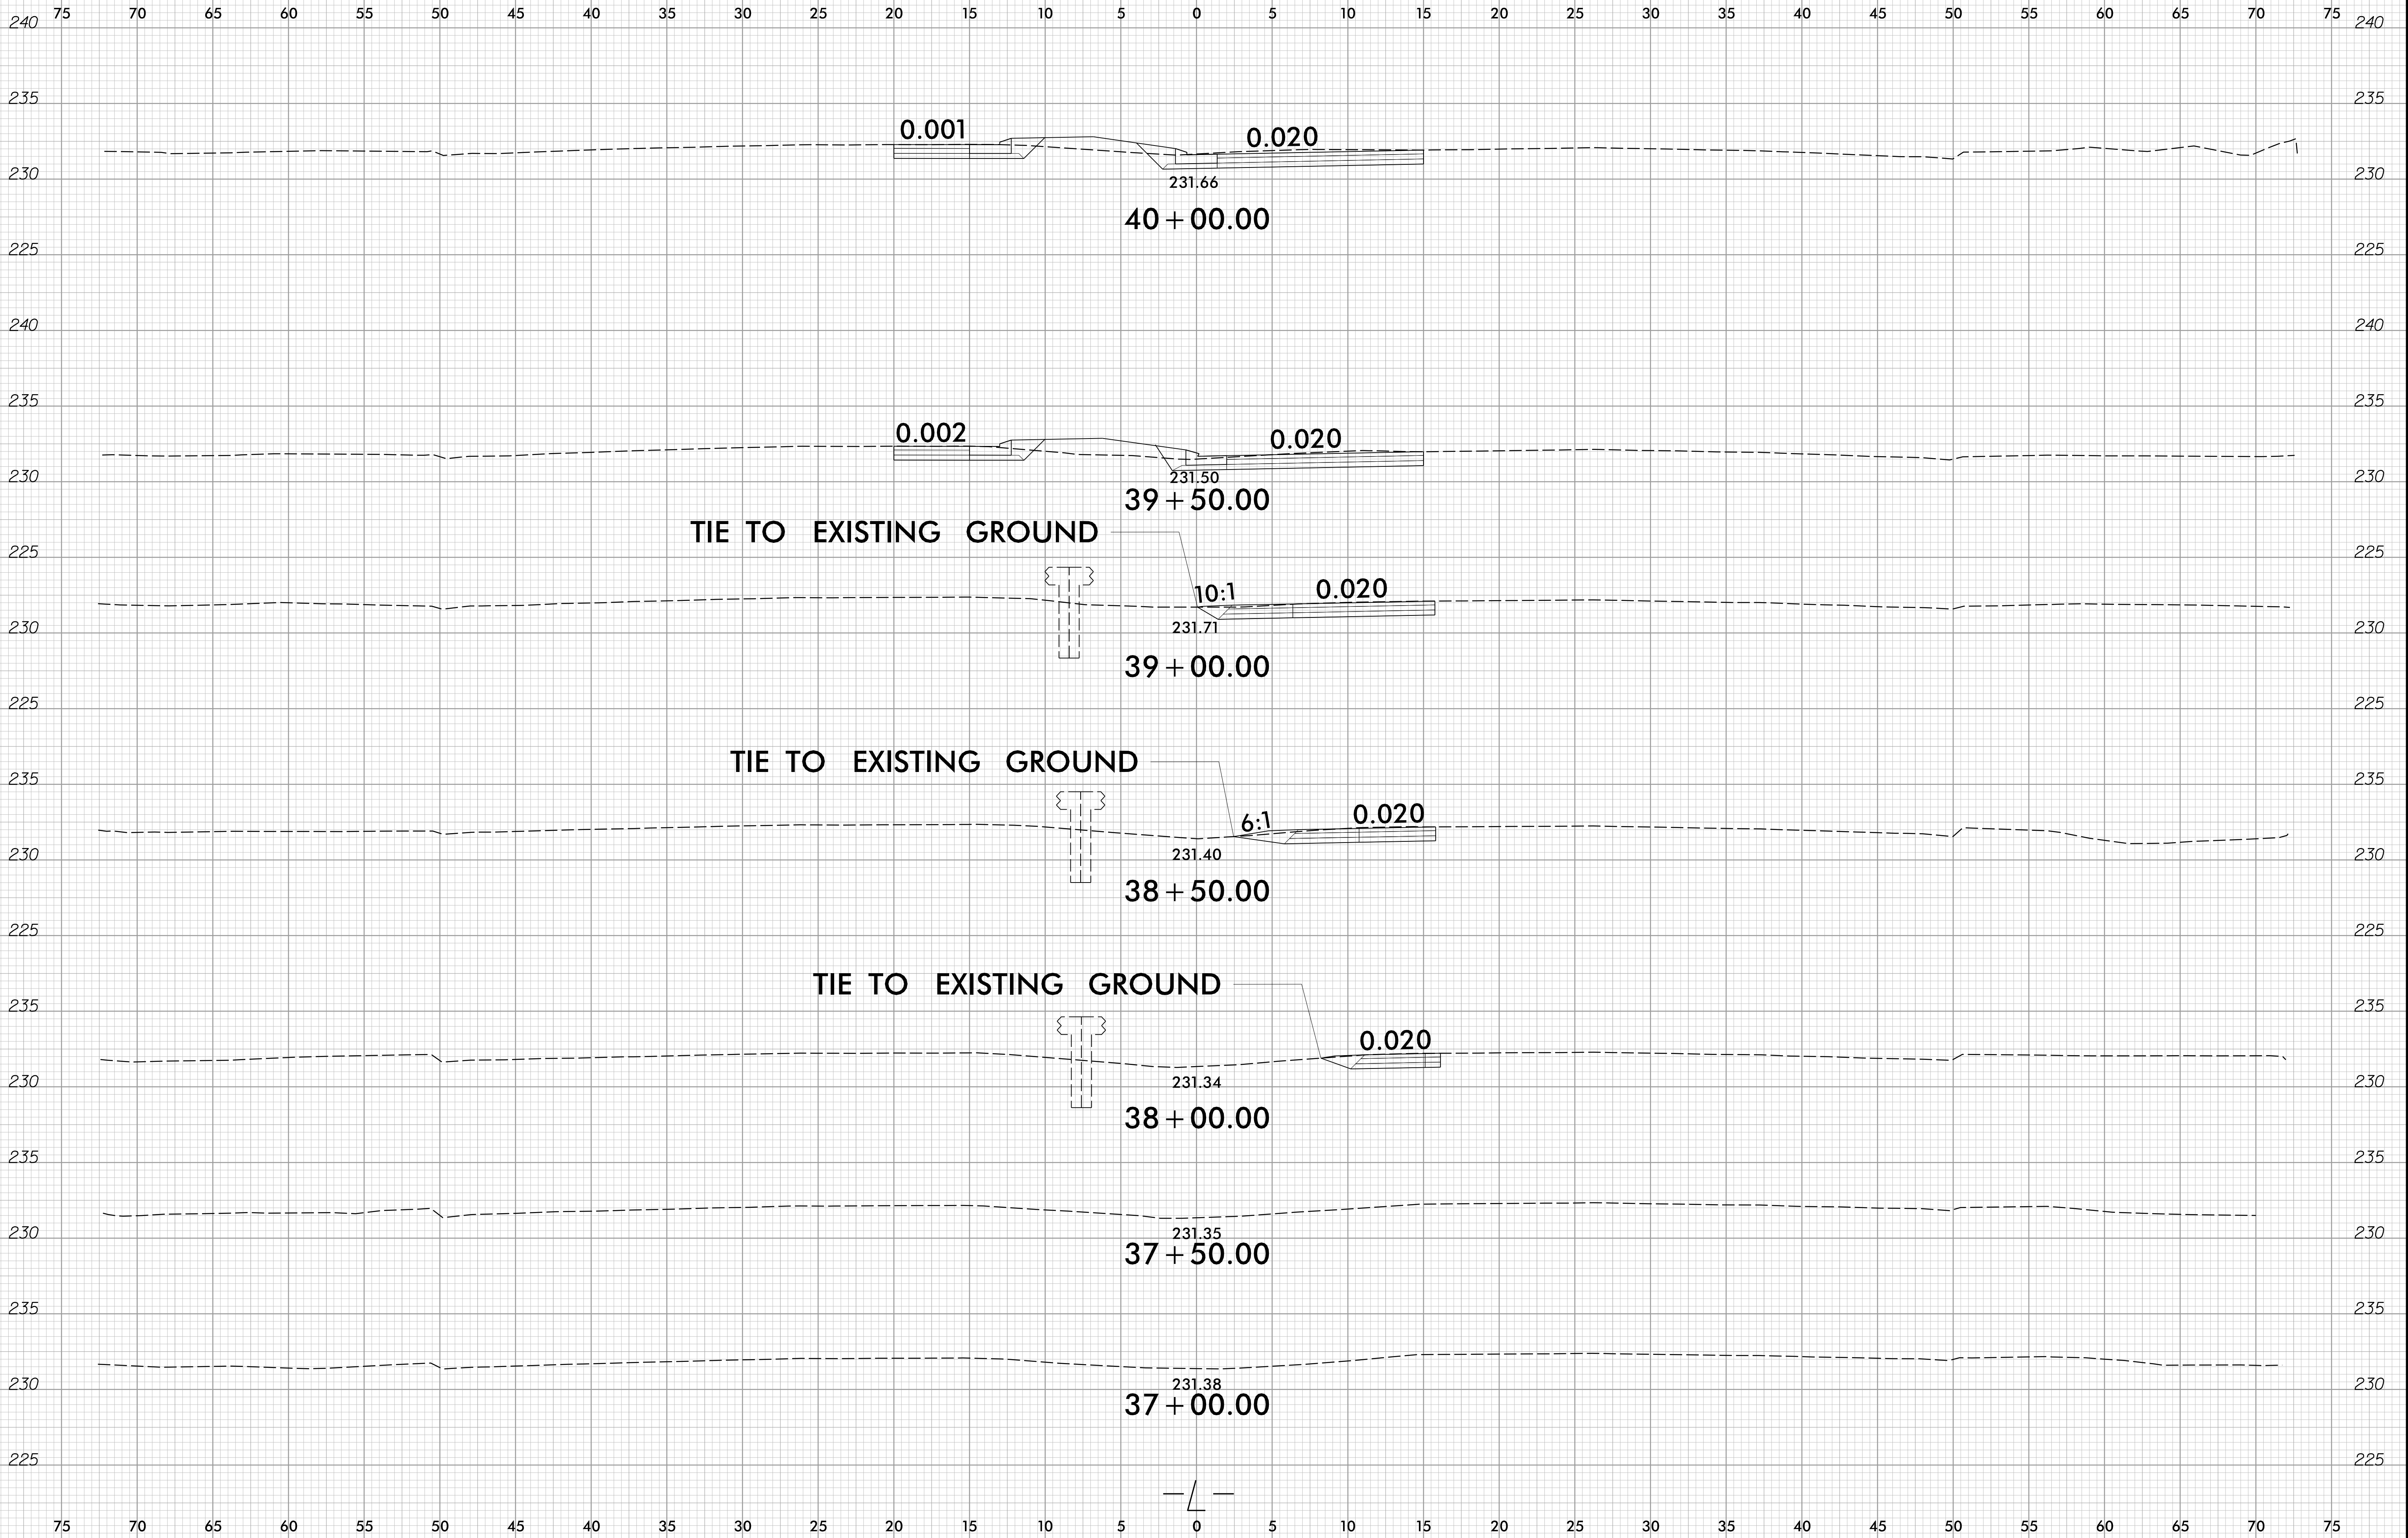


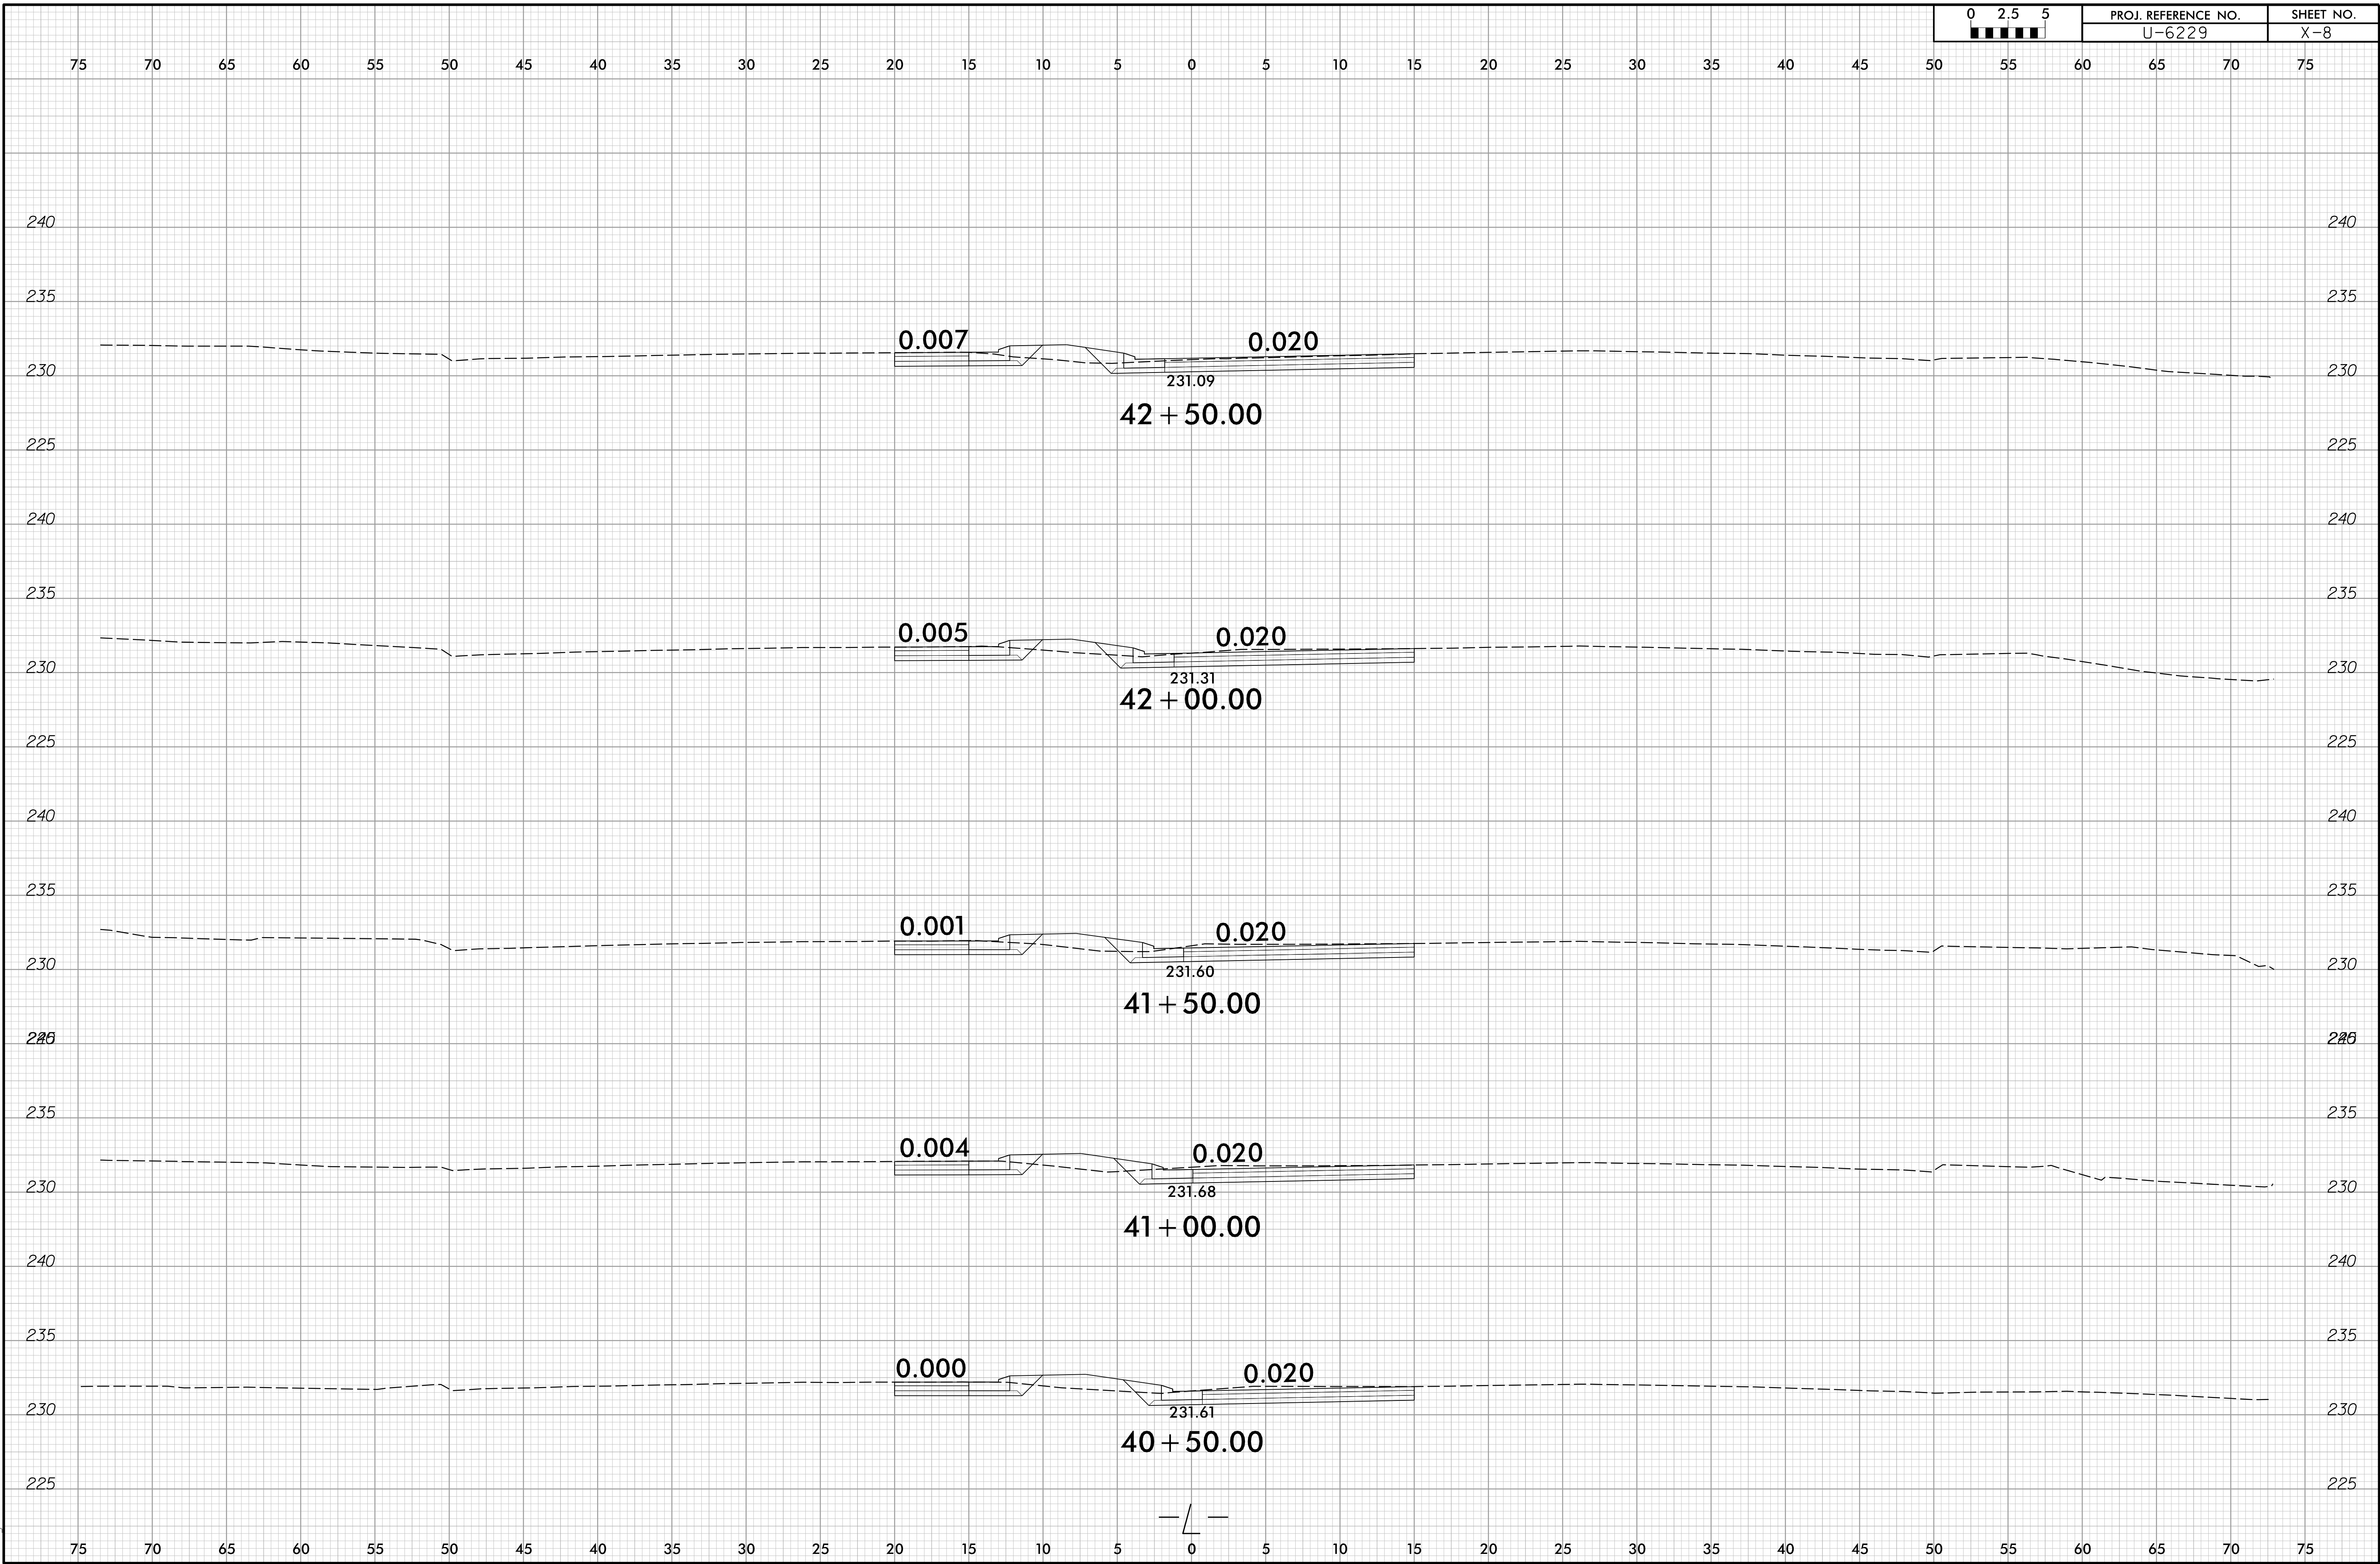

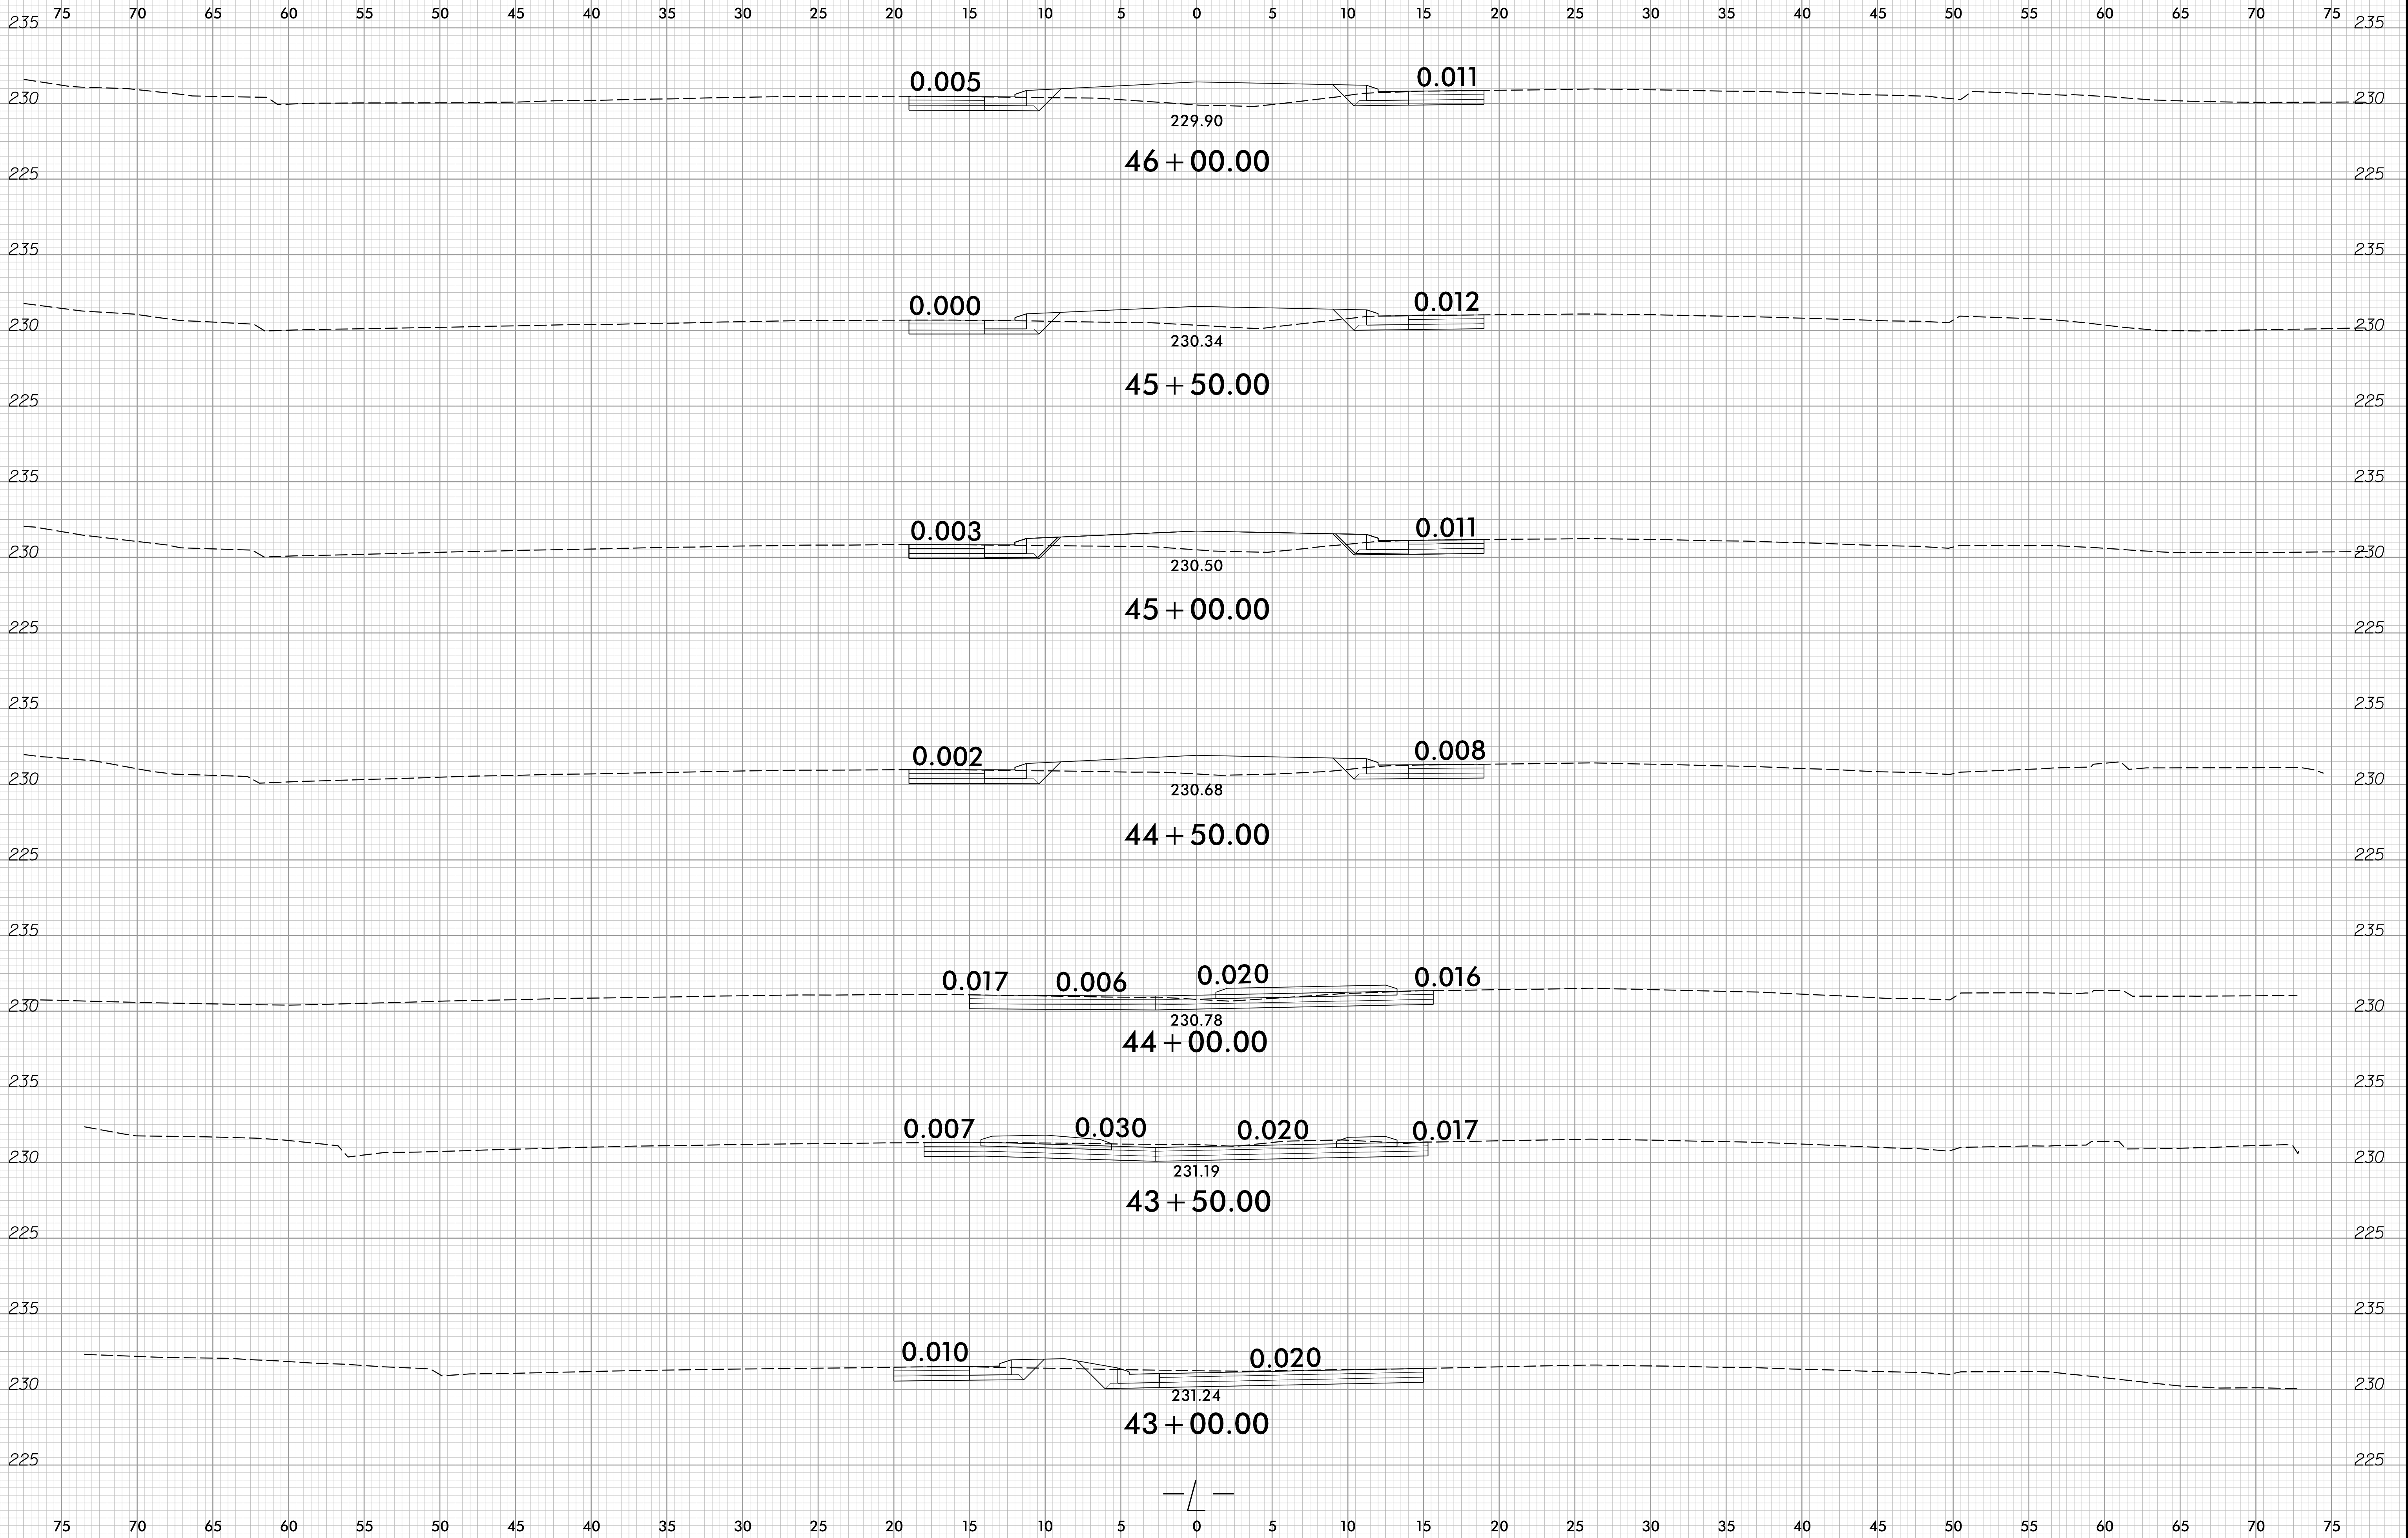

6/23/16


0 2.5 5	PROJ. REFERENCE NO.	SHEET NO.
■■■■■	U-6229	X-10

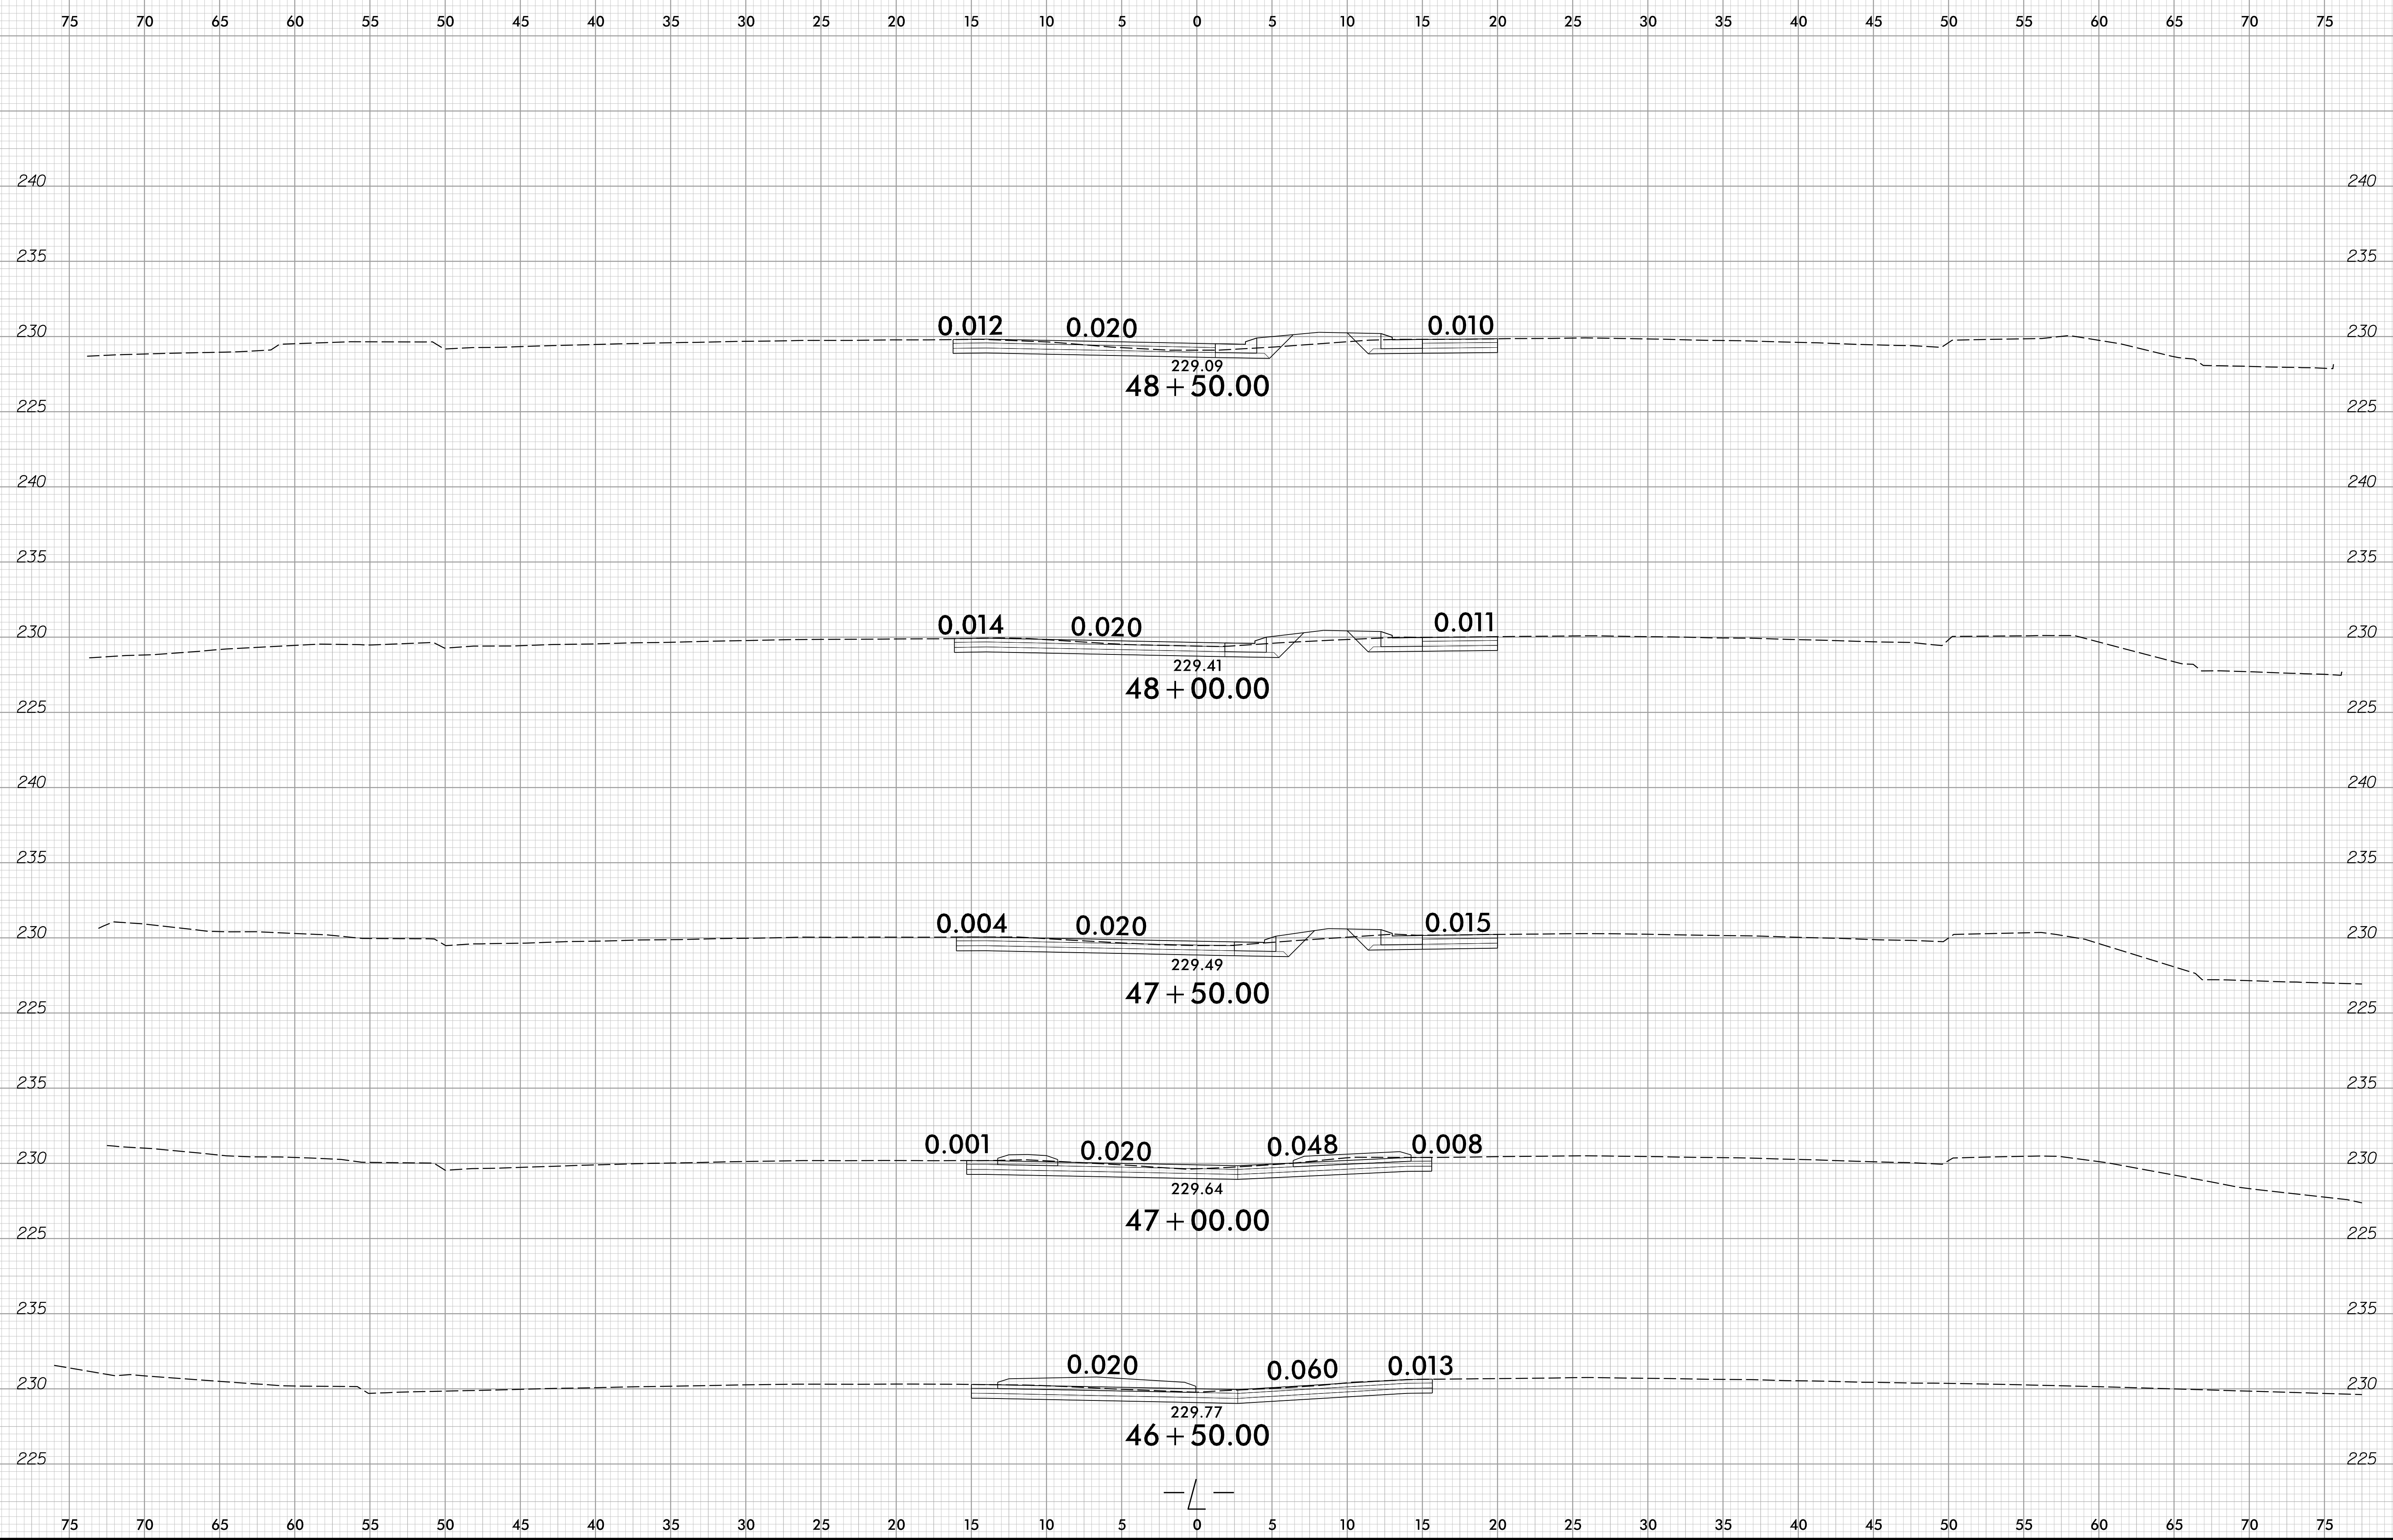

12/15/2022
U6229_024
rsargent.rpl.dgn

6/23/16


0 2.5 5	PROJ. REFERENCE NO.	SHEET NO.
	U-6229	X-11

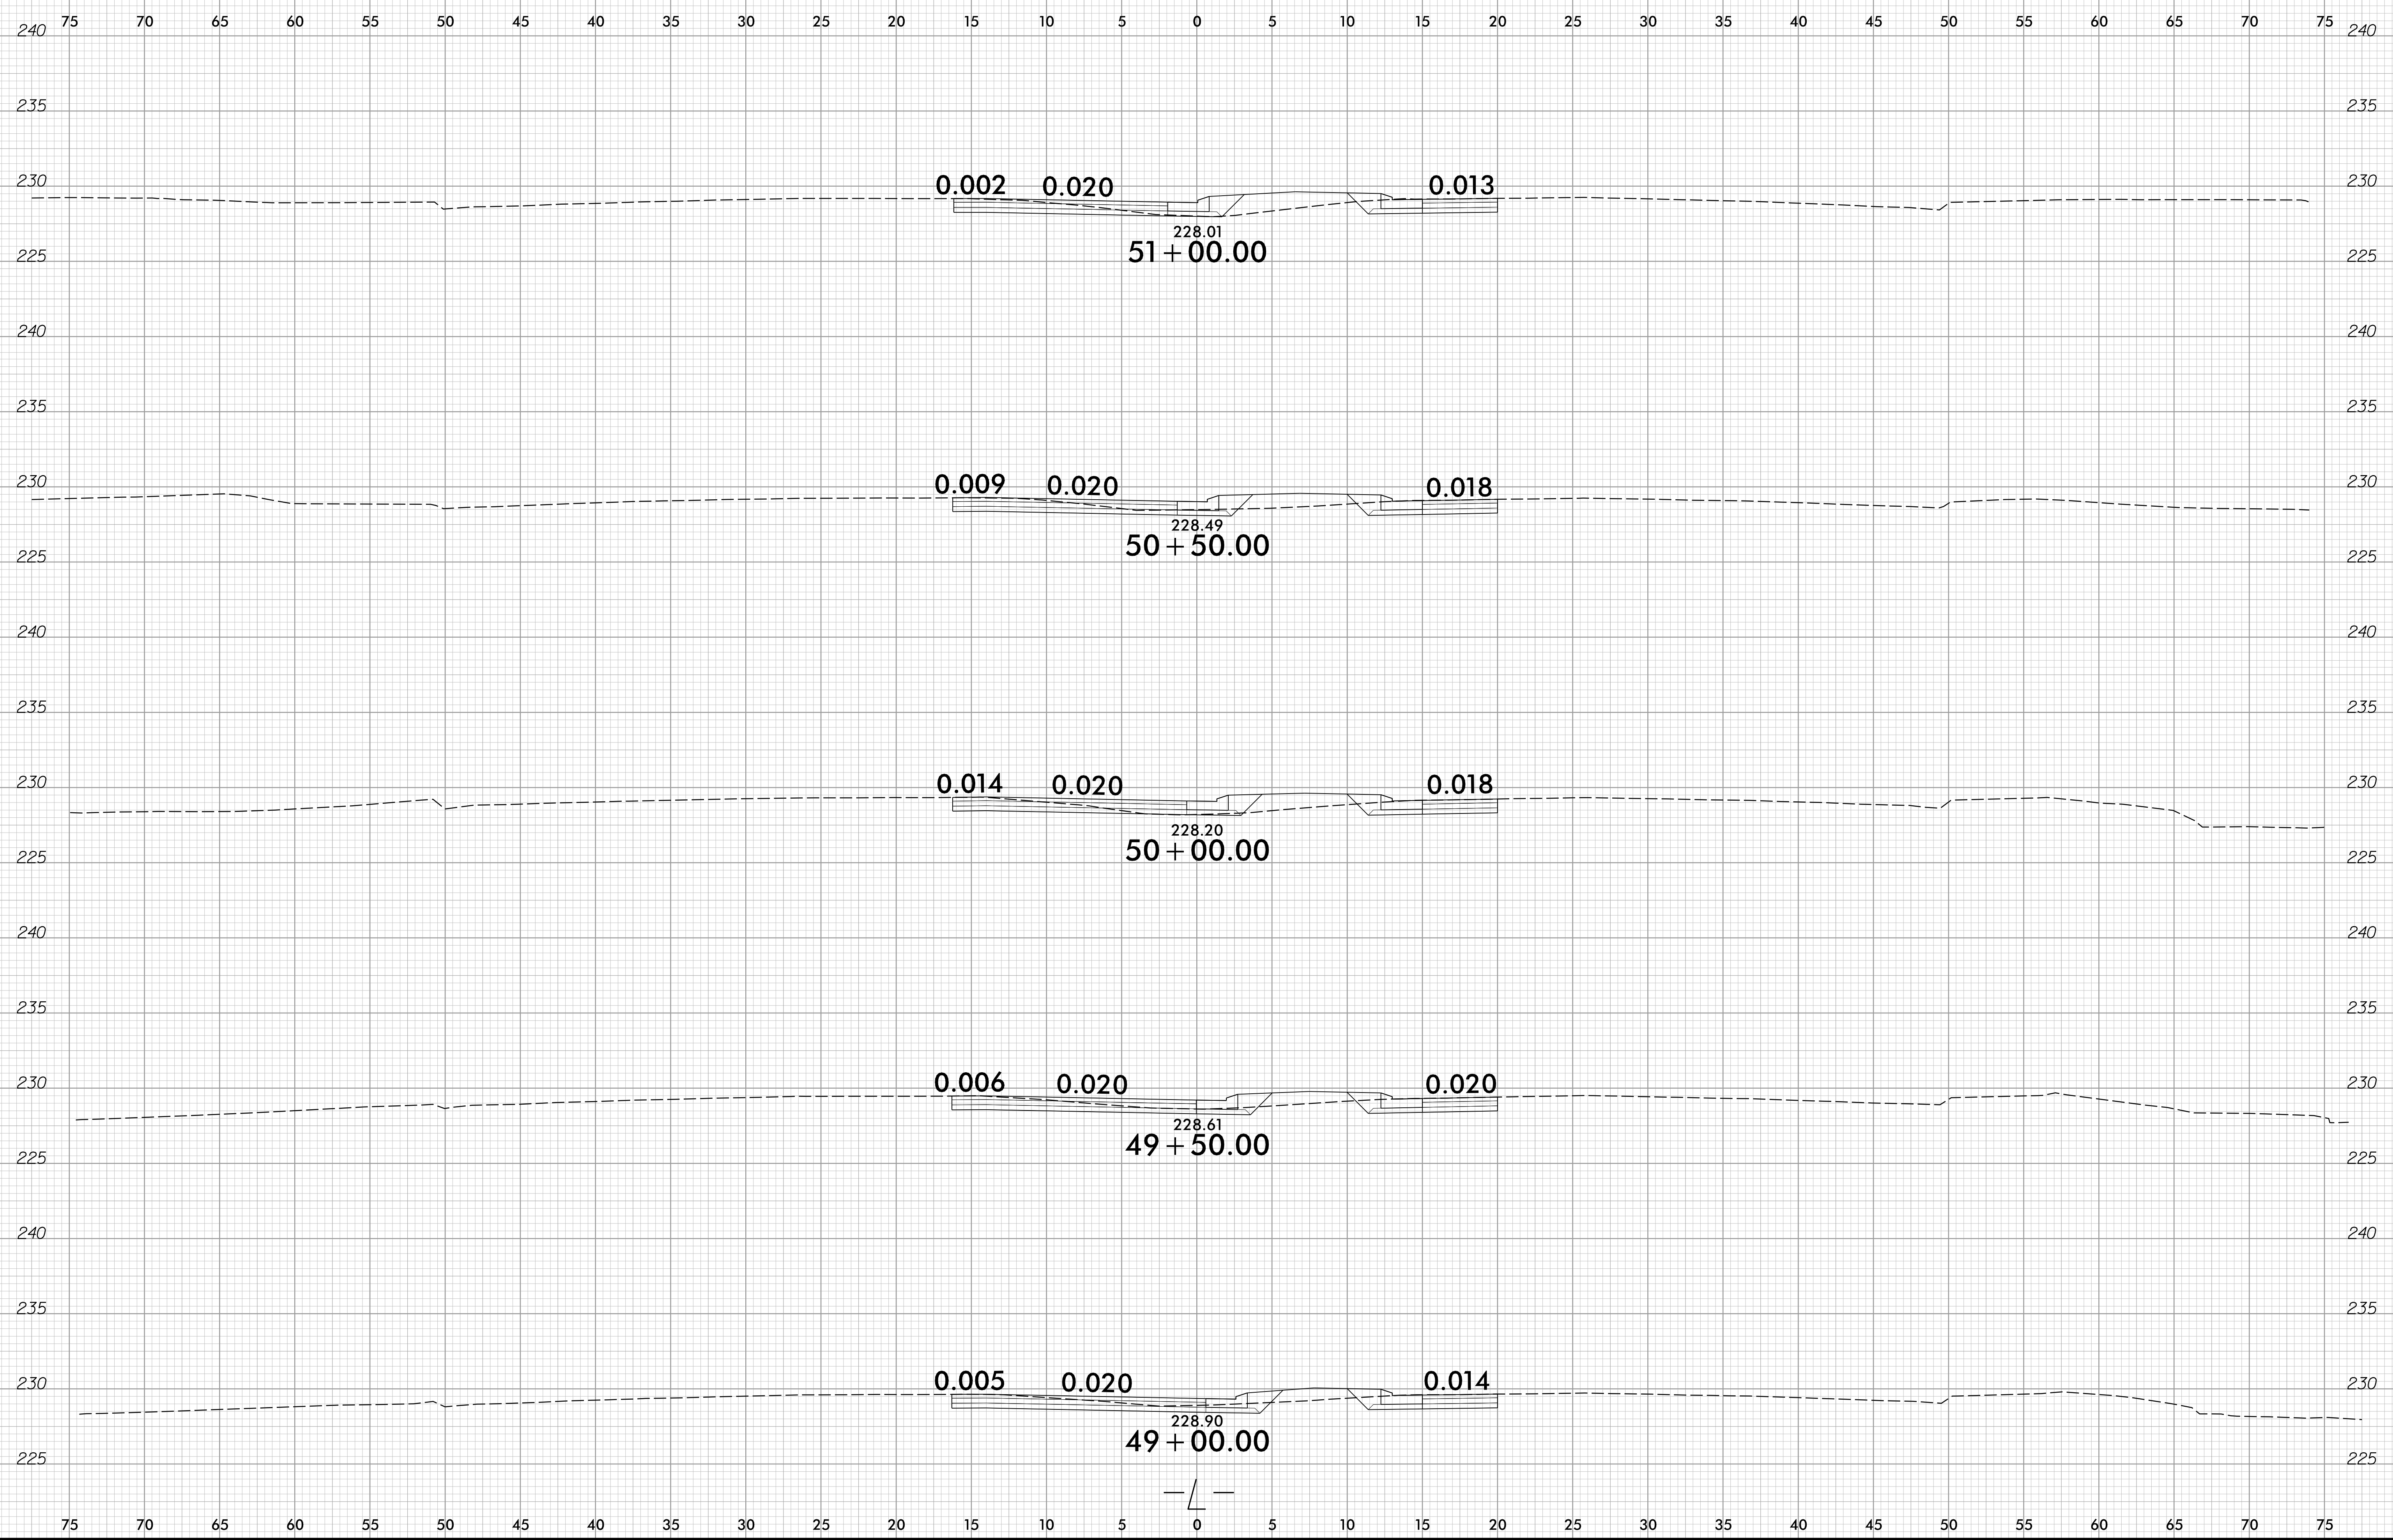

12/15/2022
U6229_024
rsarantj_xpl.dgn


6/23/16

0 2.5 5	PROJ. REFERENCE NO.	SHEET NO.
	U-6229	X-12

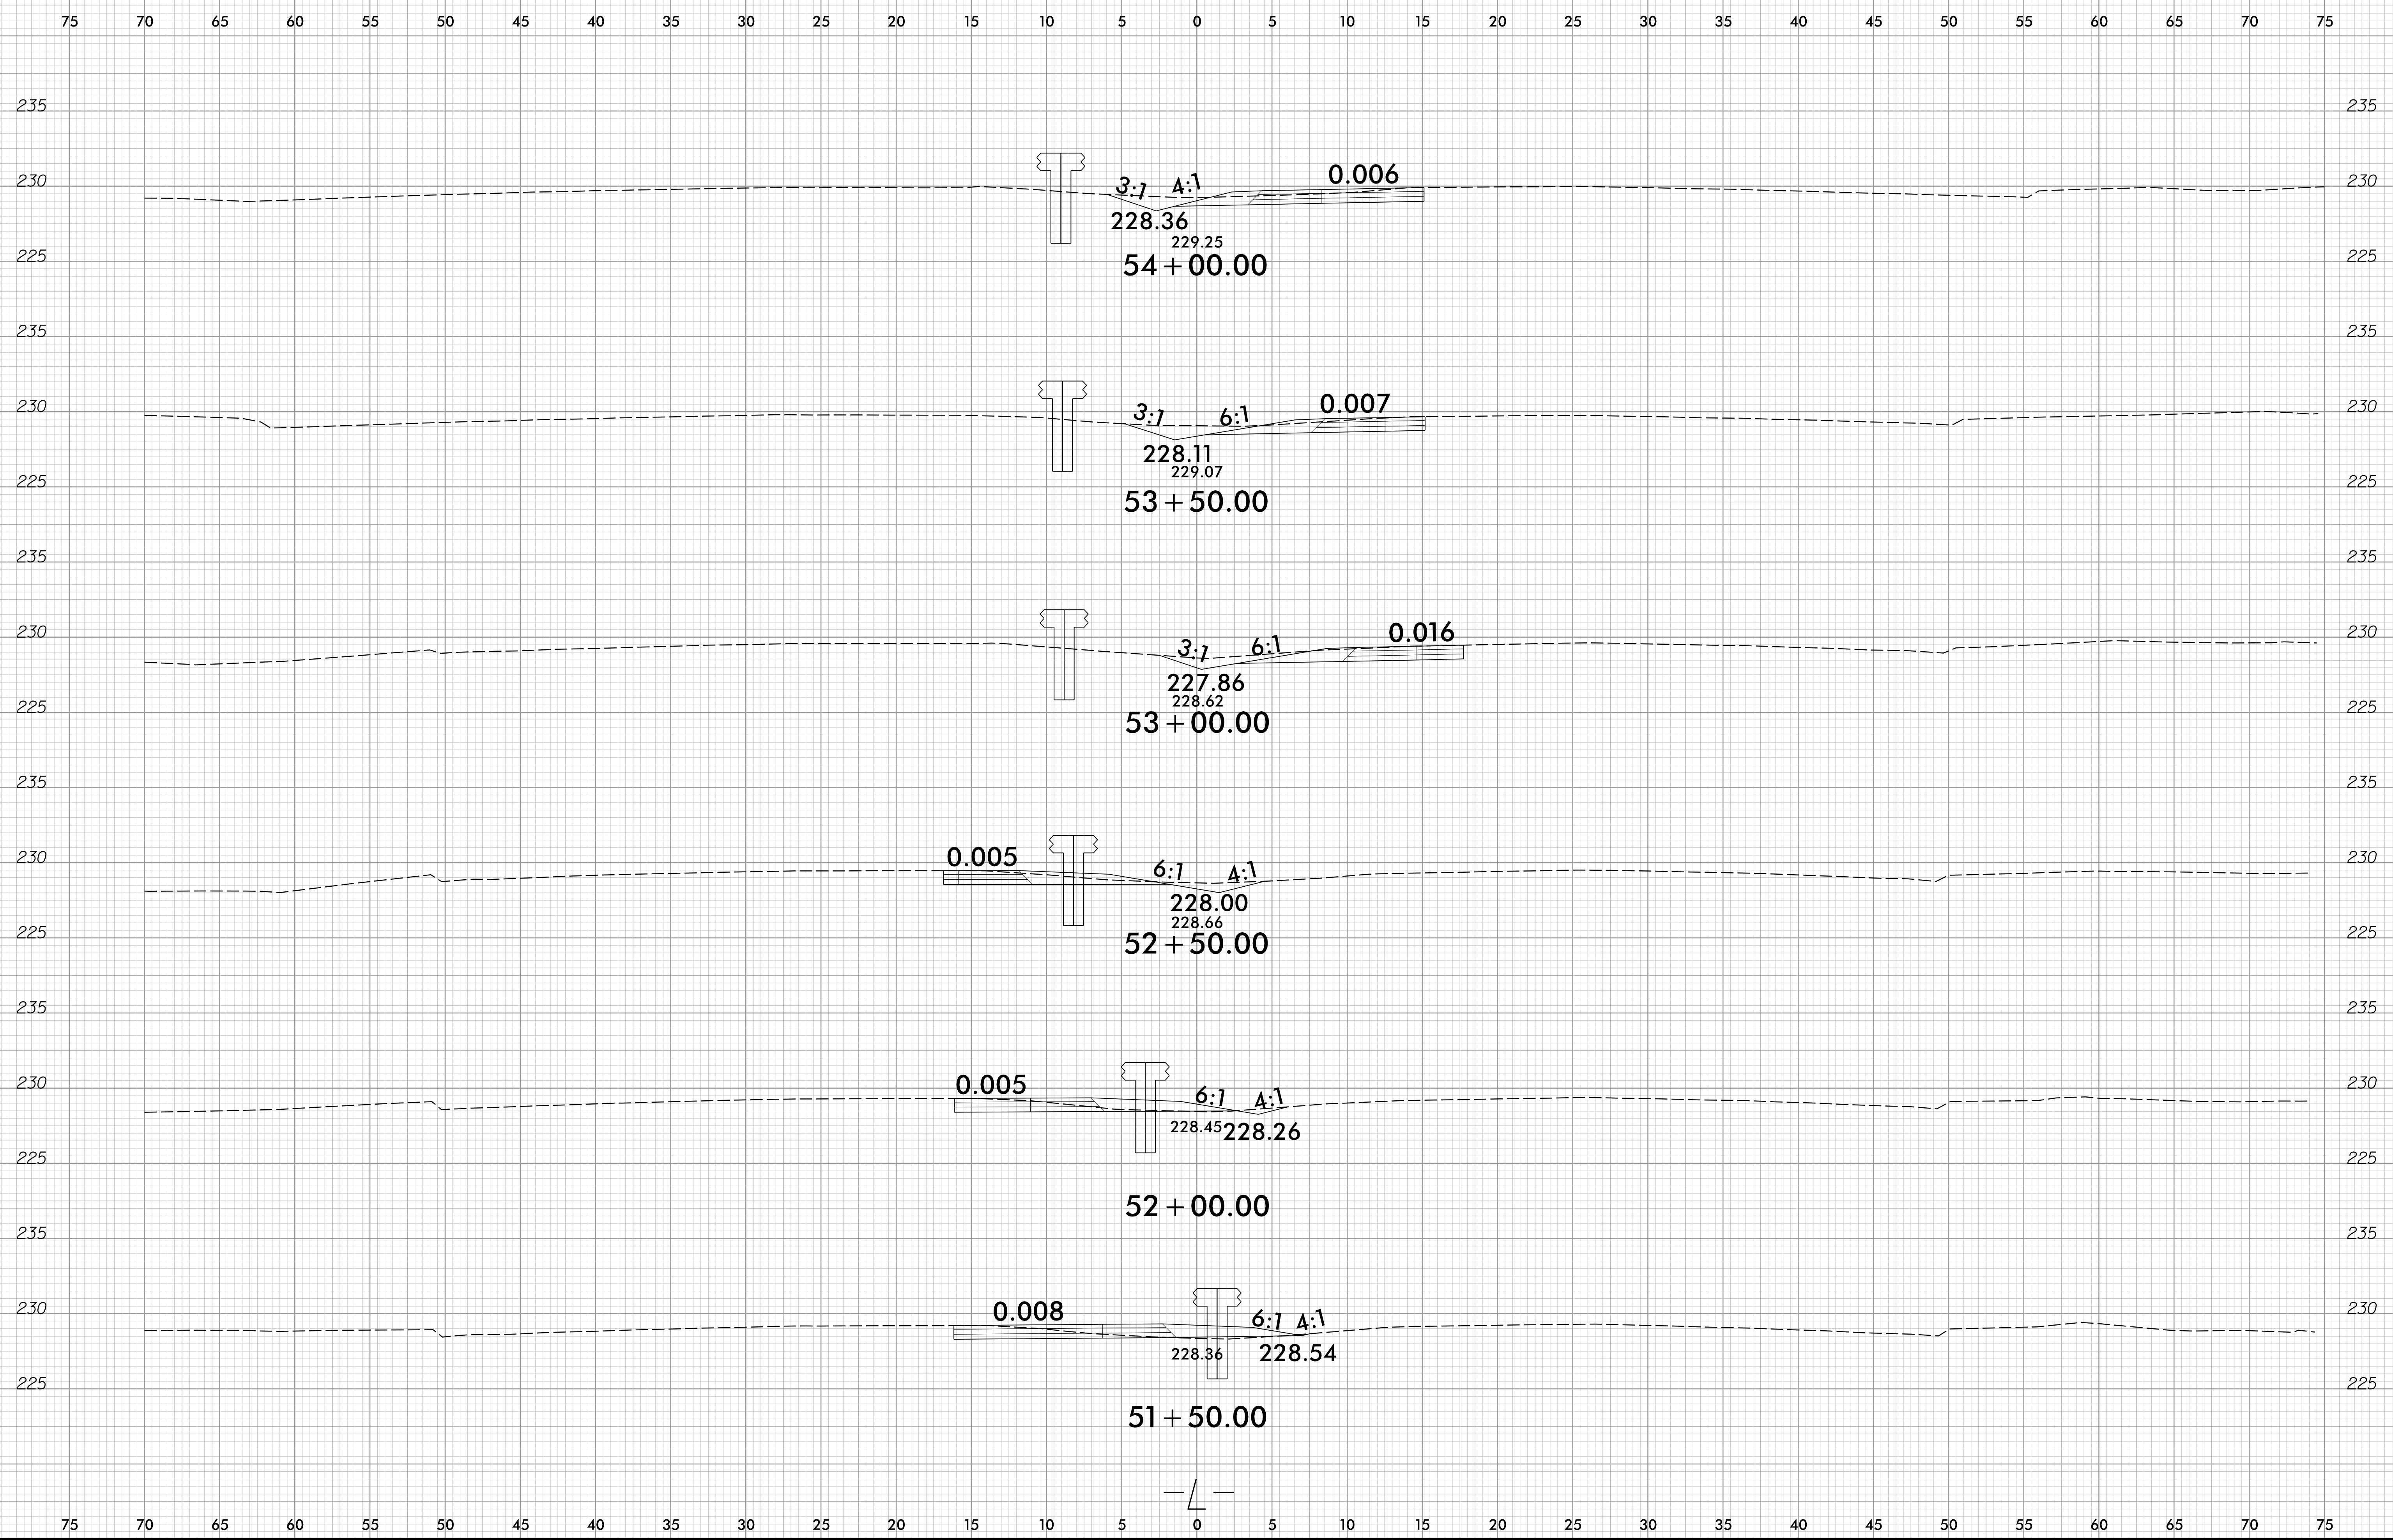



12/15/2022
U6229.dwg
rsarant

75 70 65 60 55 50 45 40 35 30 25 20 15 10 5 0 5 10 15 20 25 30 35 40 45 50 55 60 65 70 75

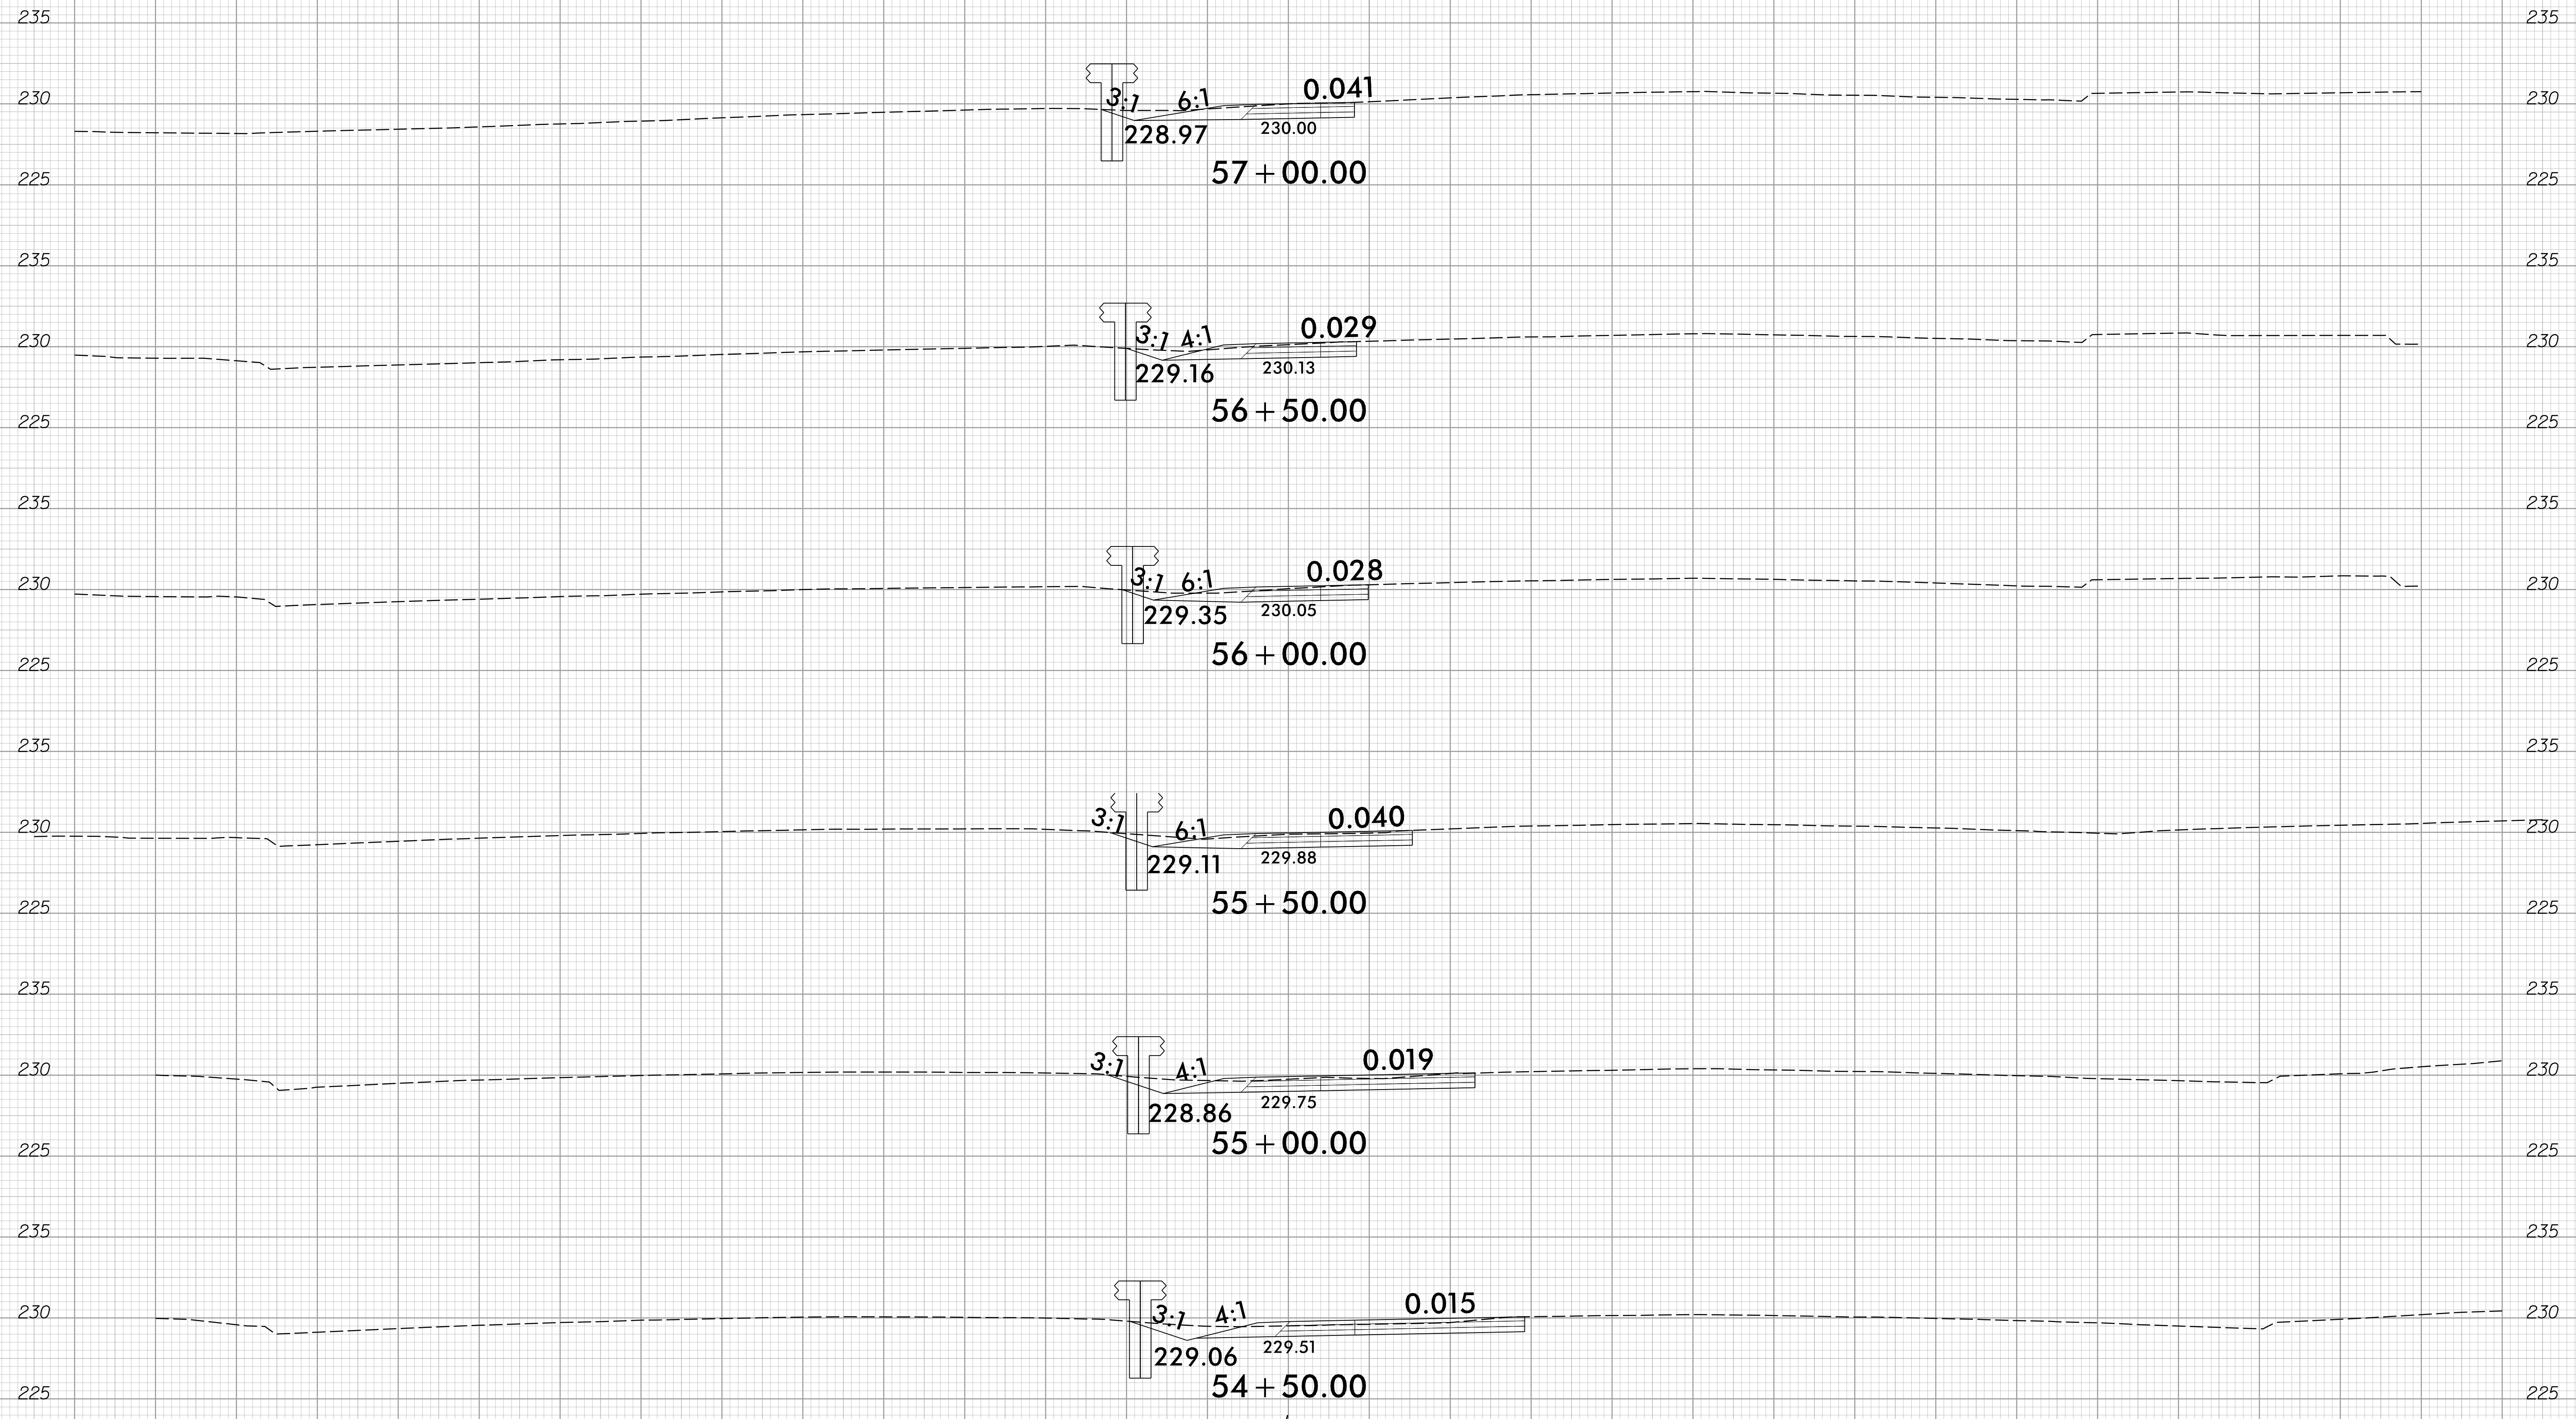


75 70 65 60 55 50 45 40 35 30 25 20 15 10 5 0 5 10 15 20 25 30 35 40 45 50 55 60 65 70 75

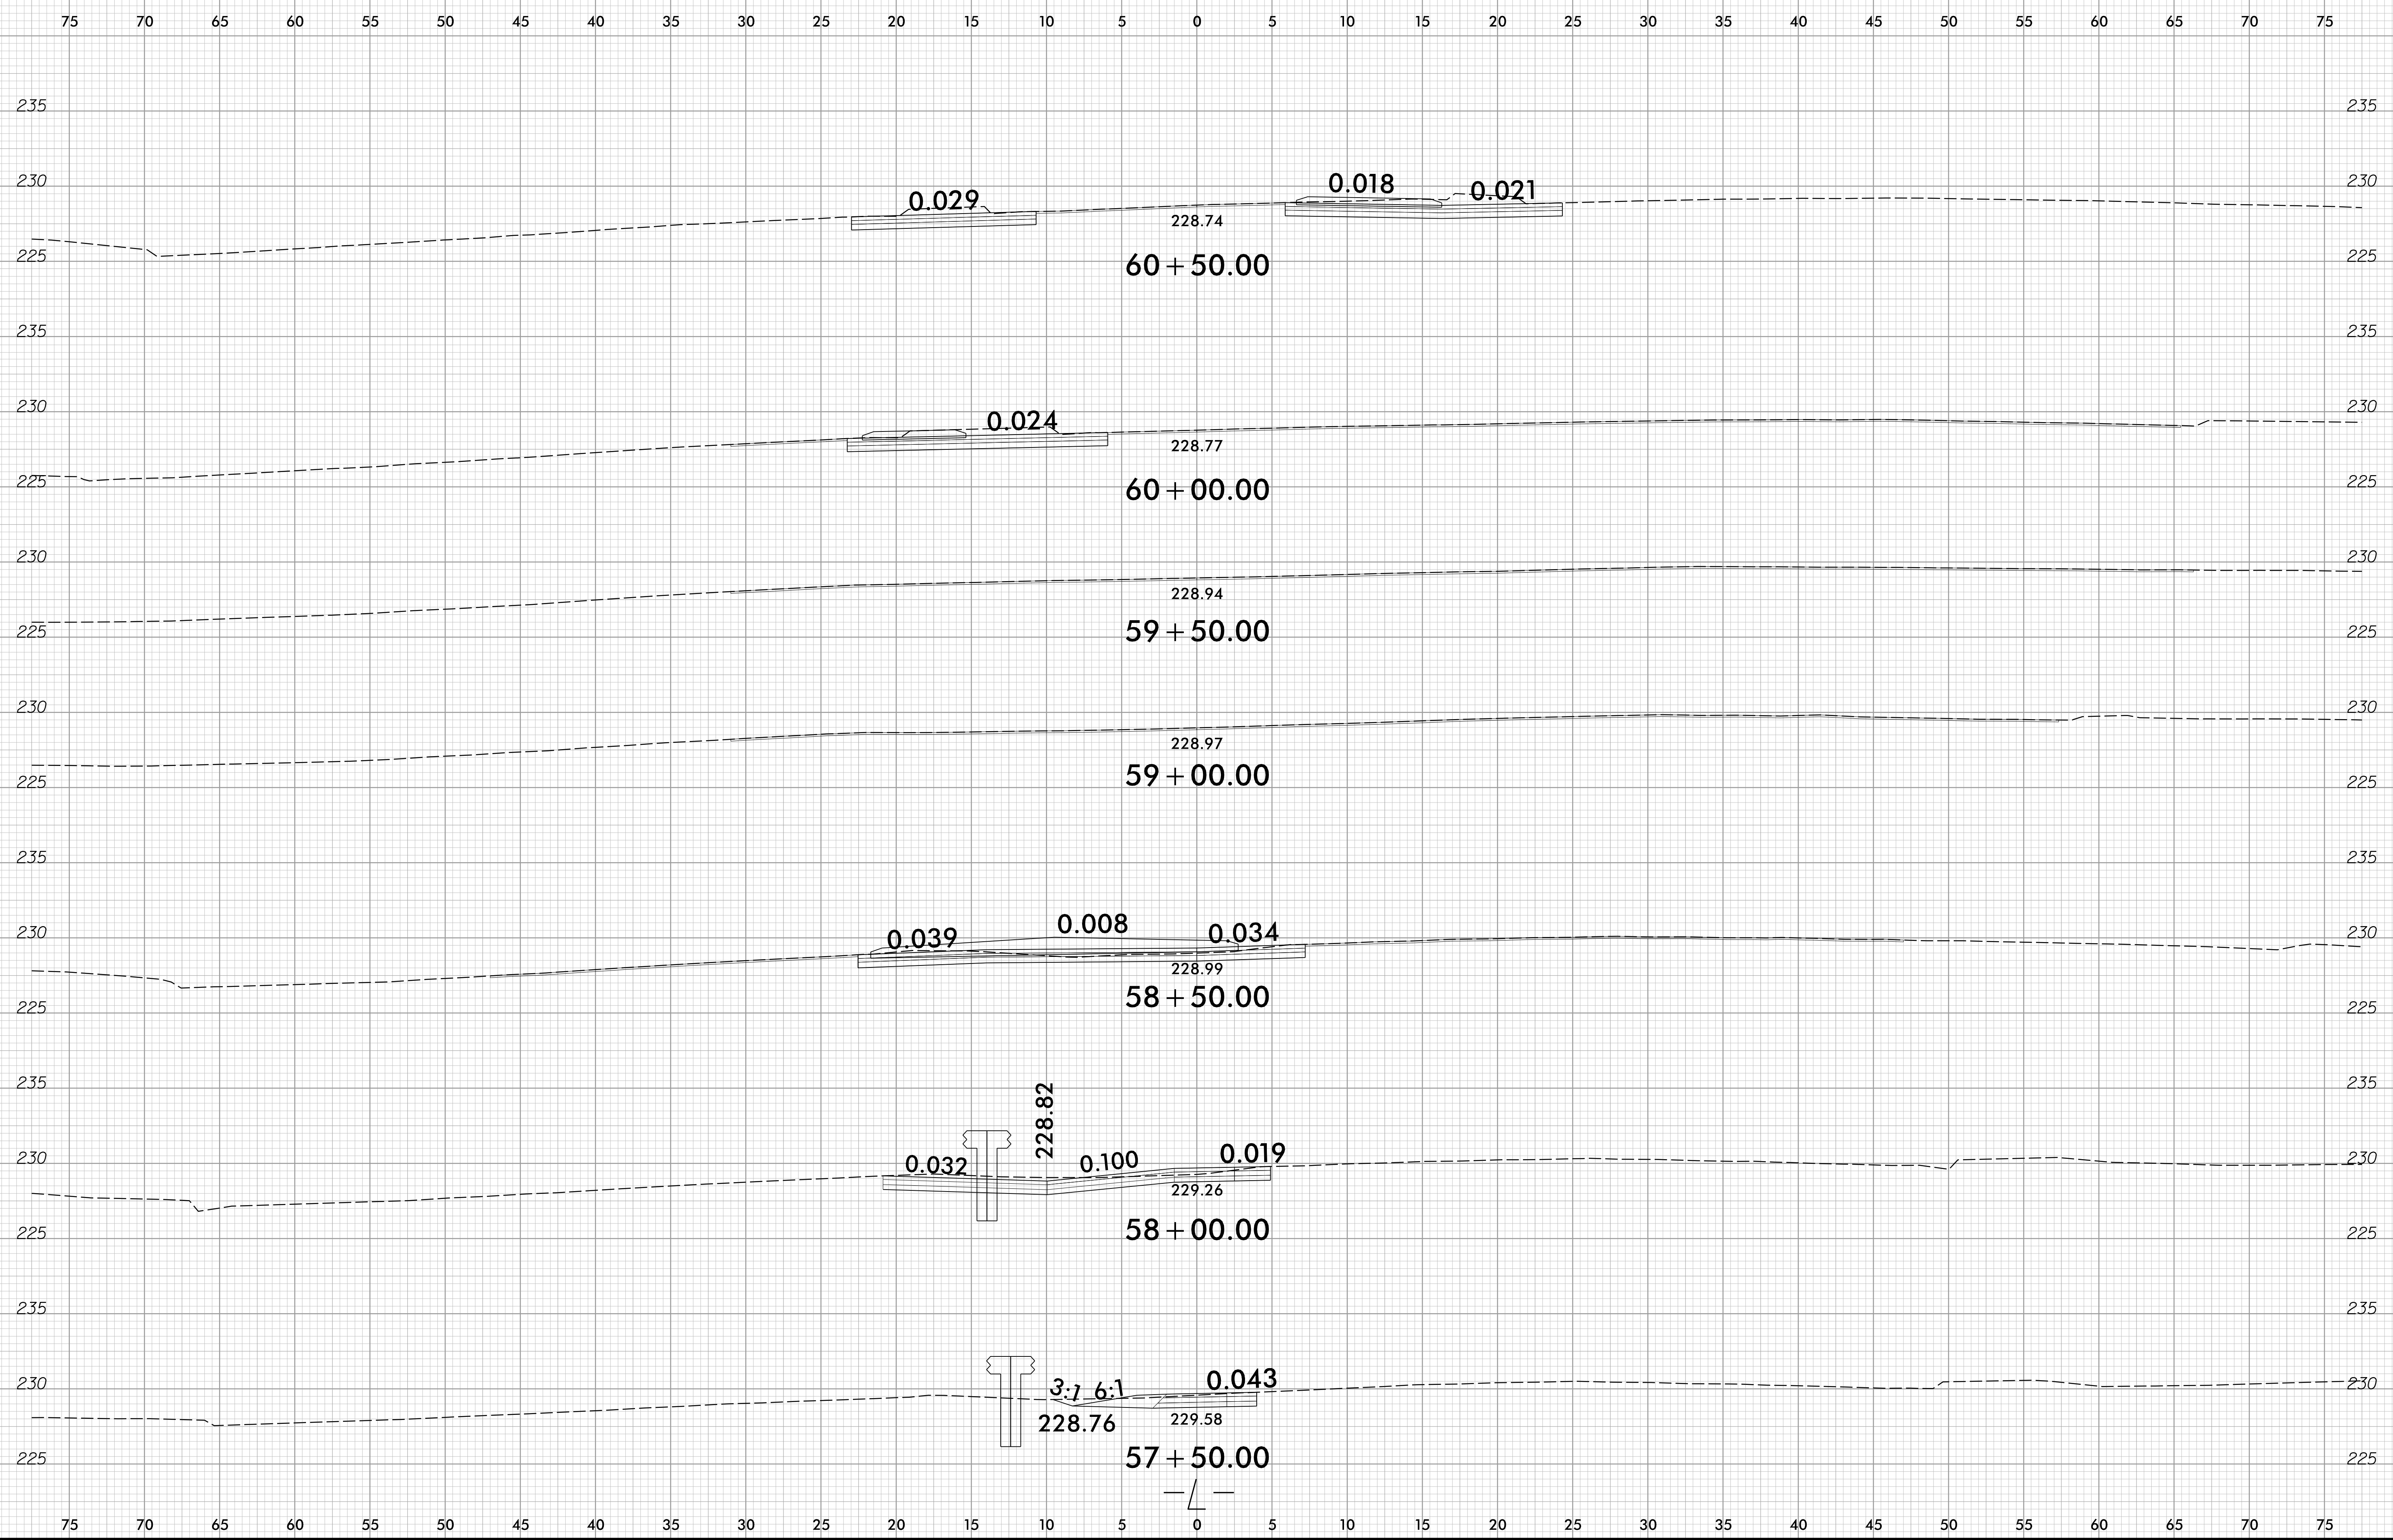

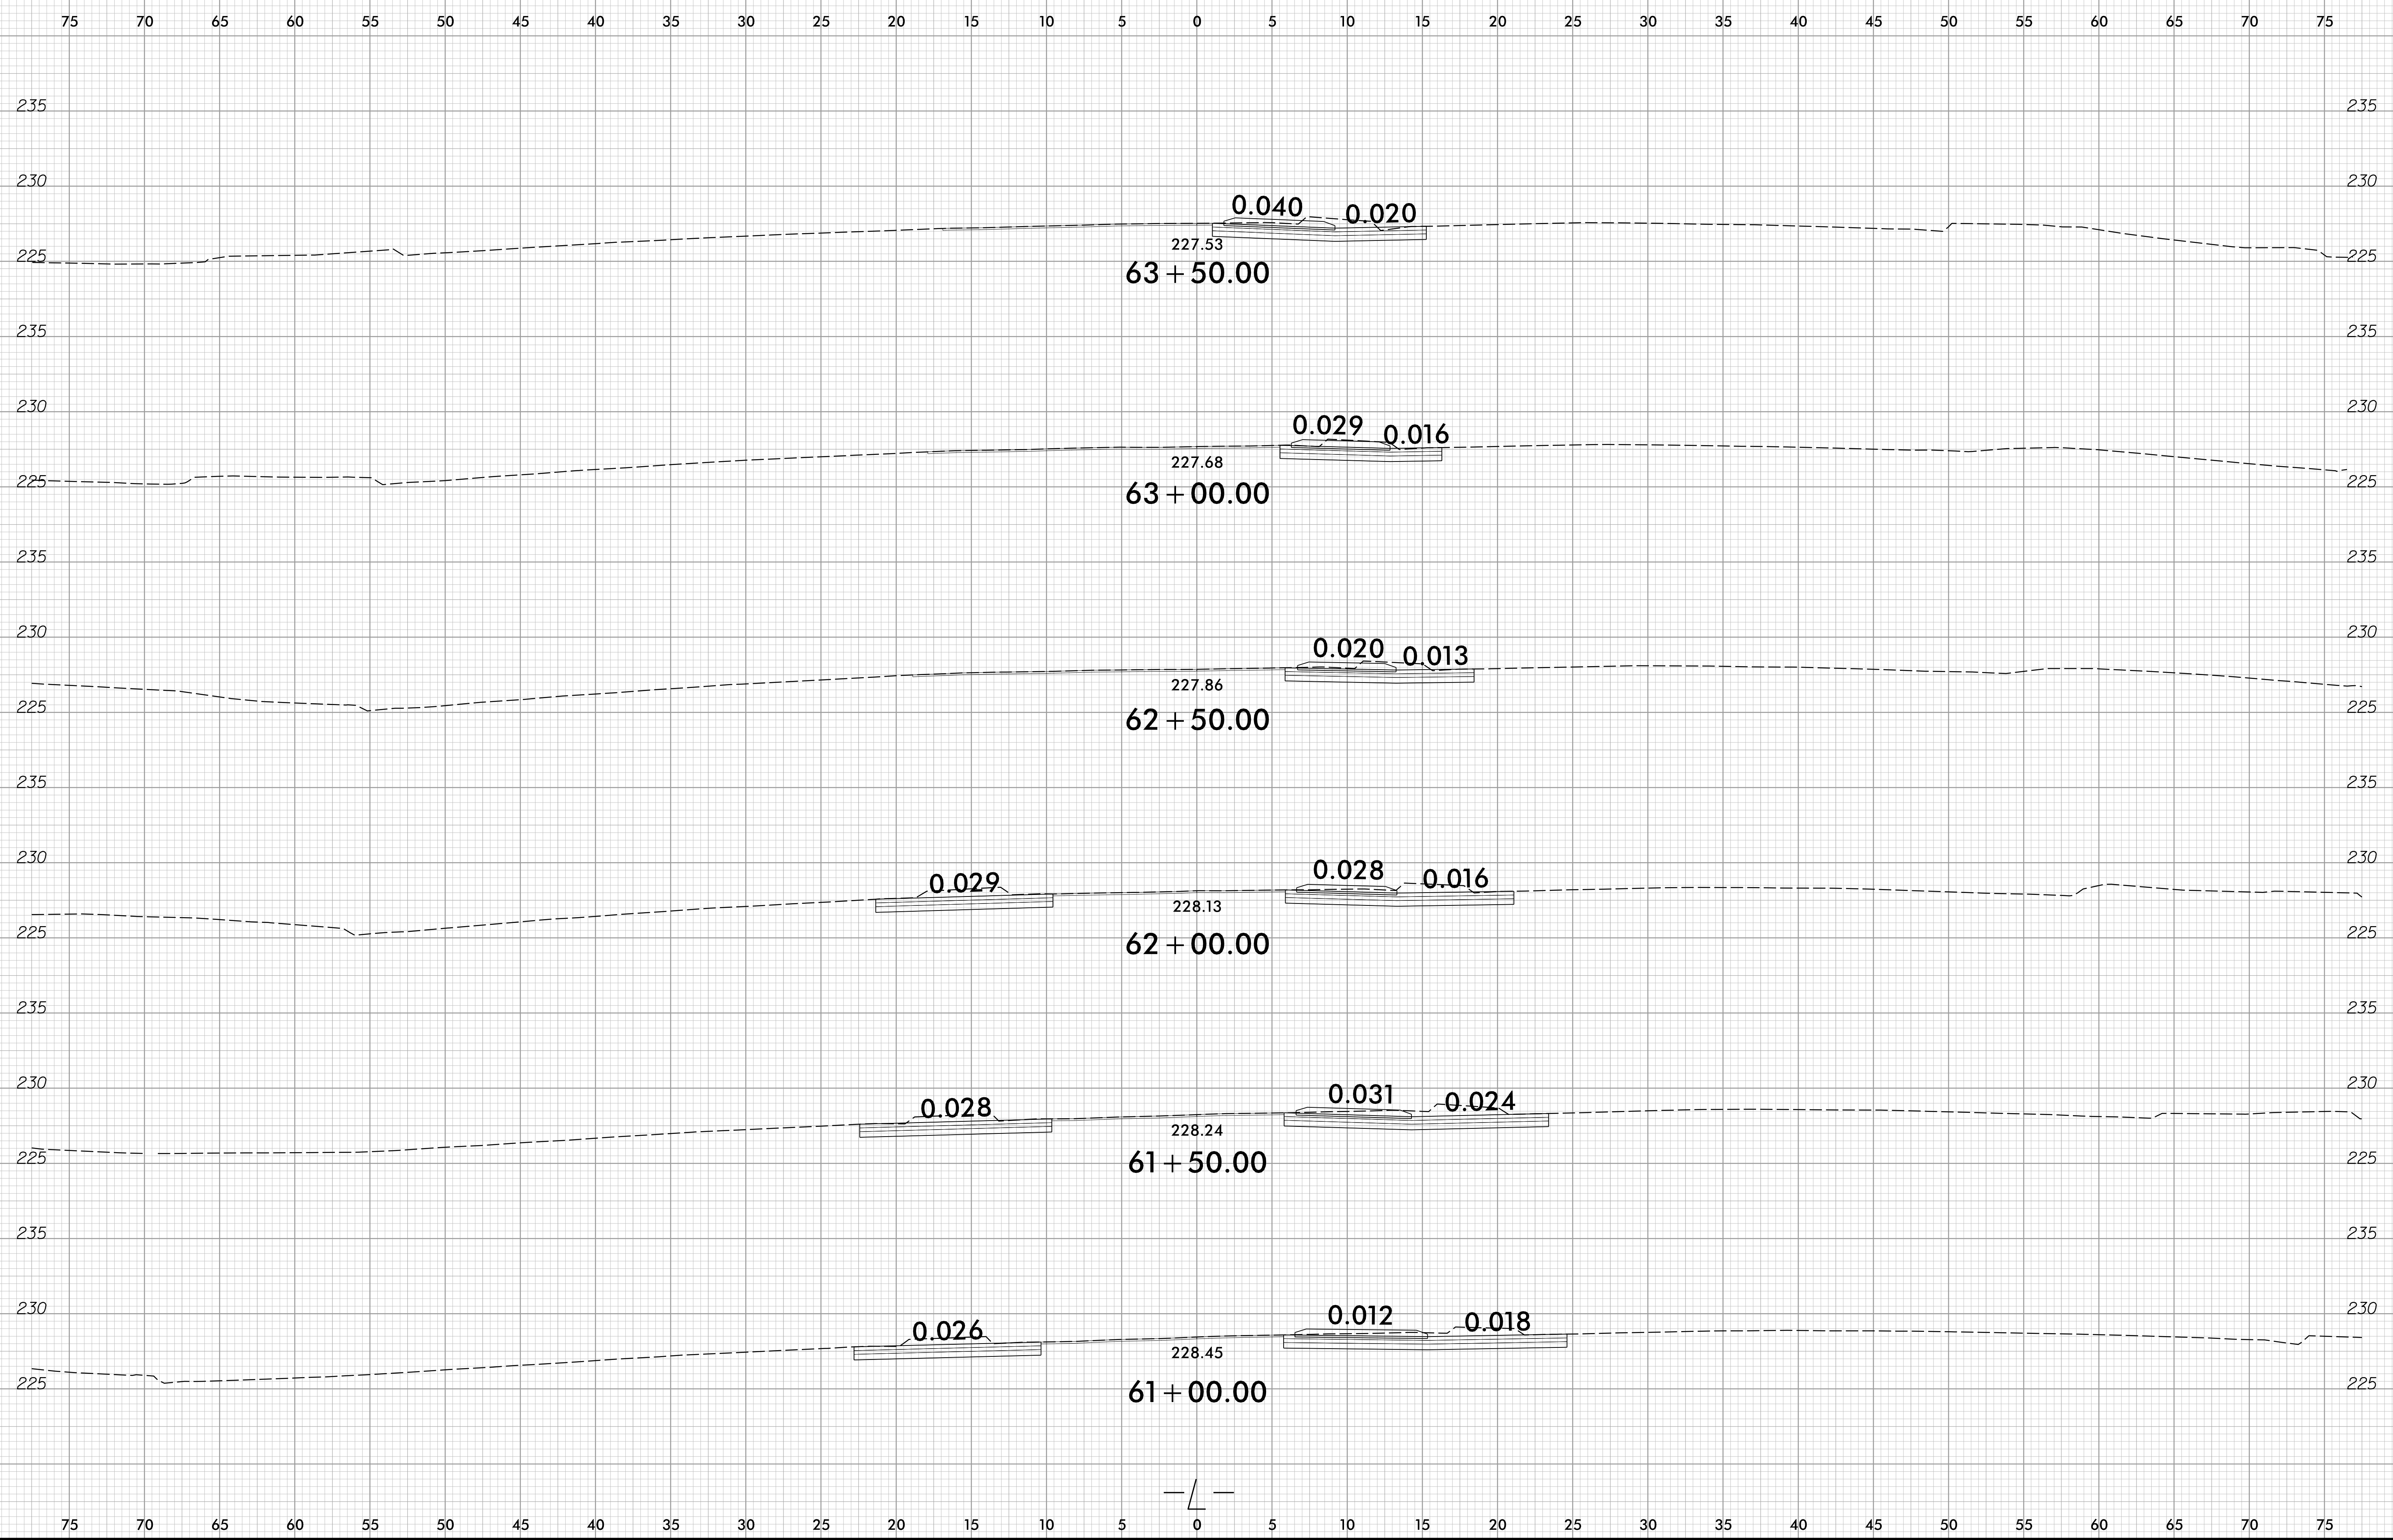

6/23/16


0 2.5 5	PROJ. REFERENCE NO.	SHEET NO.
	U-6229	X-16

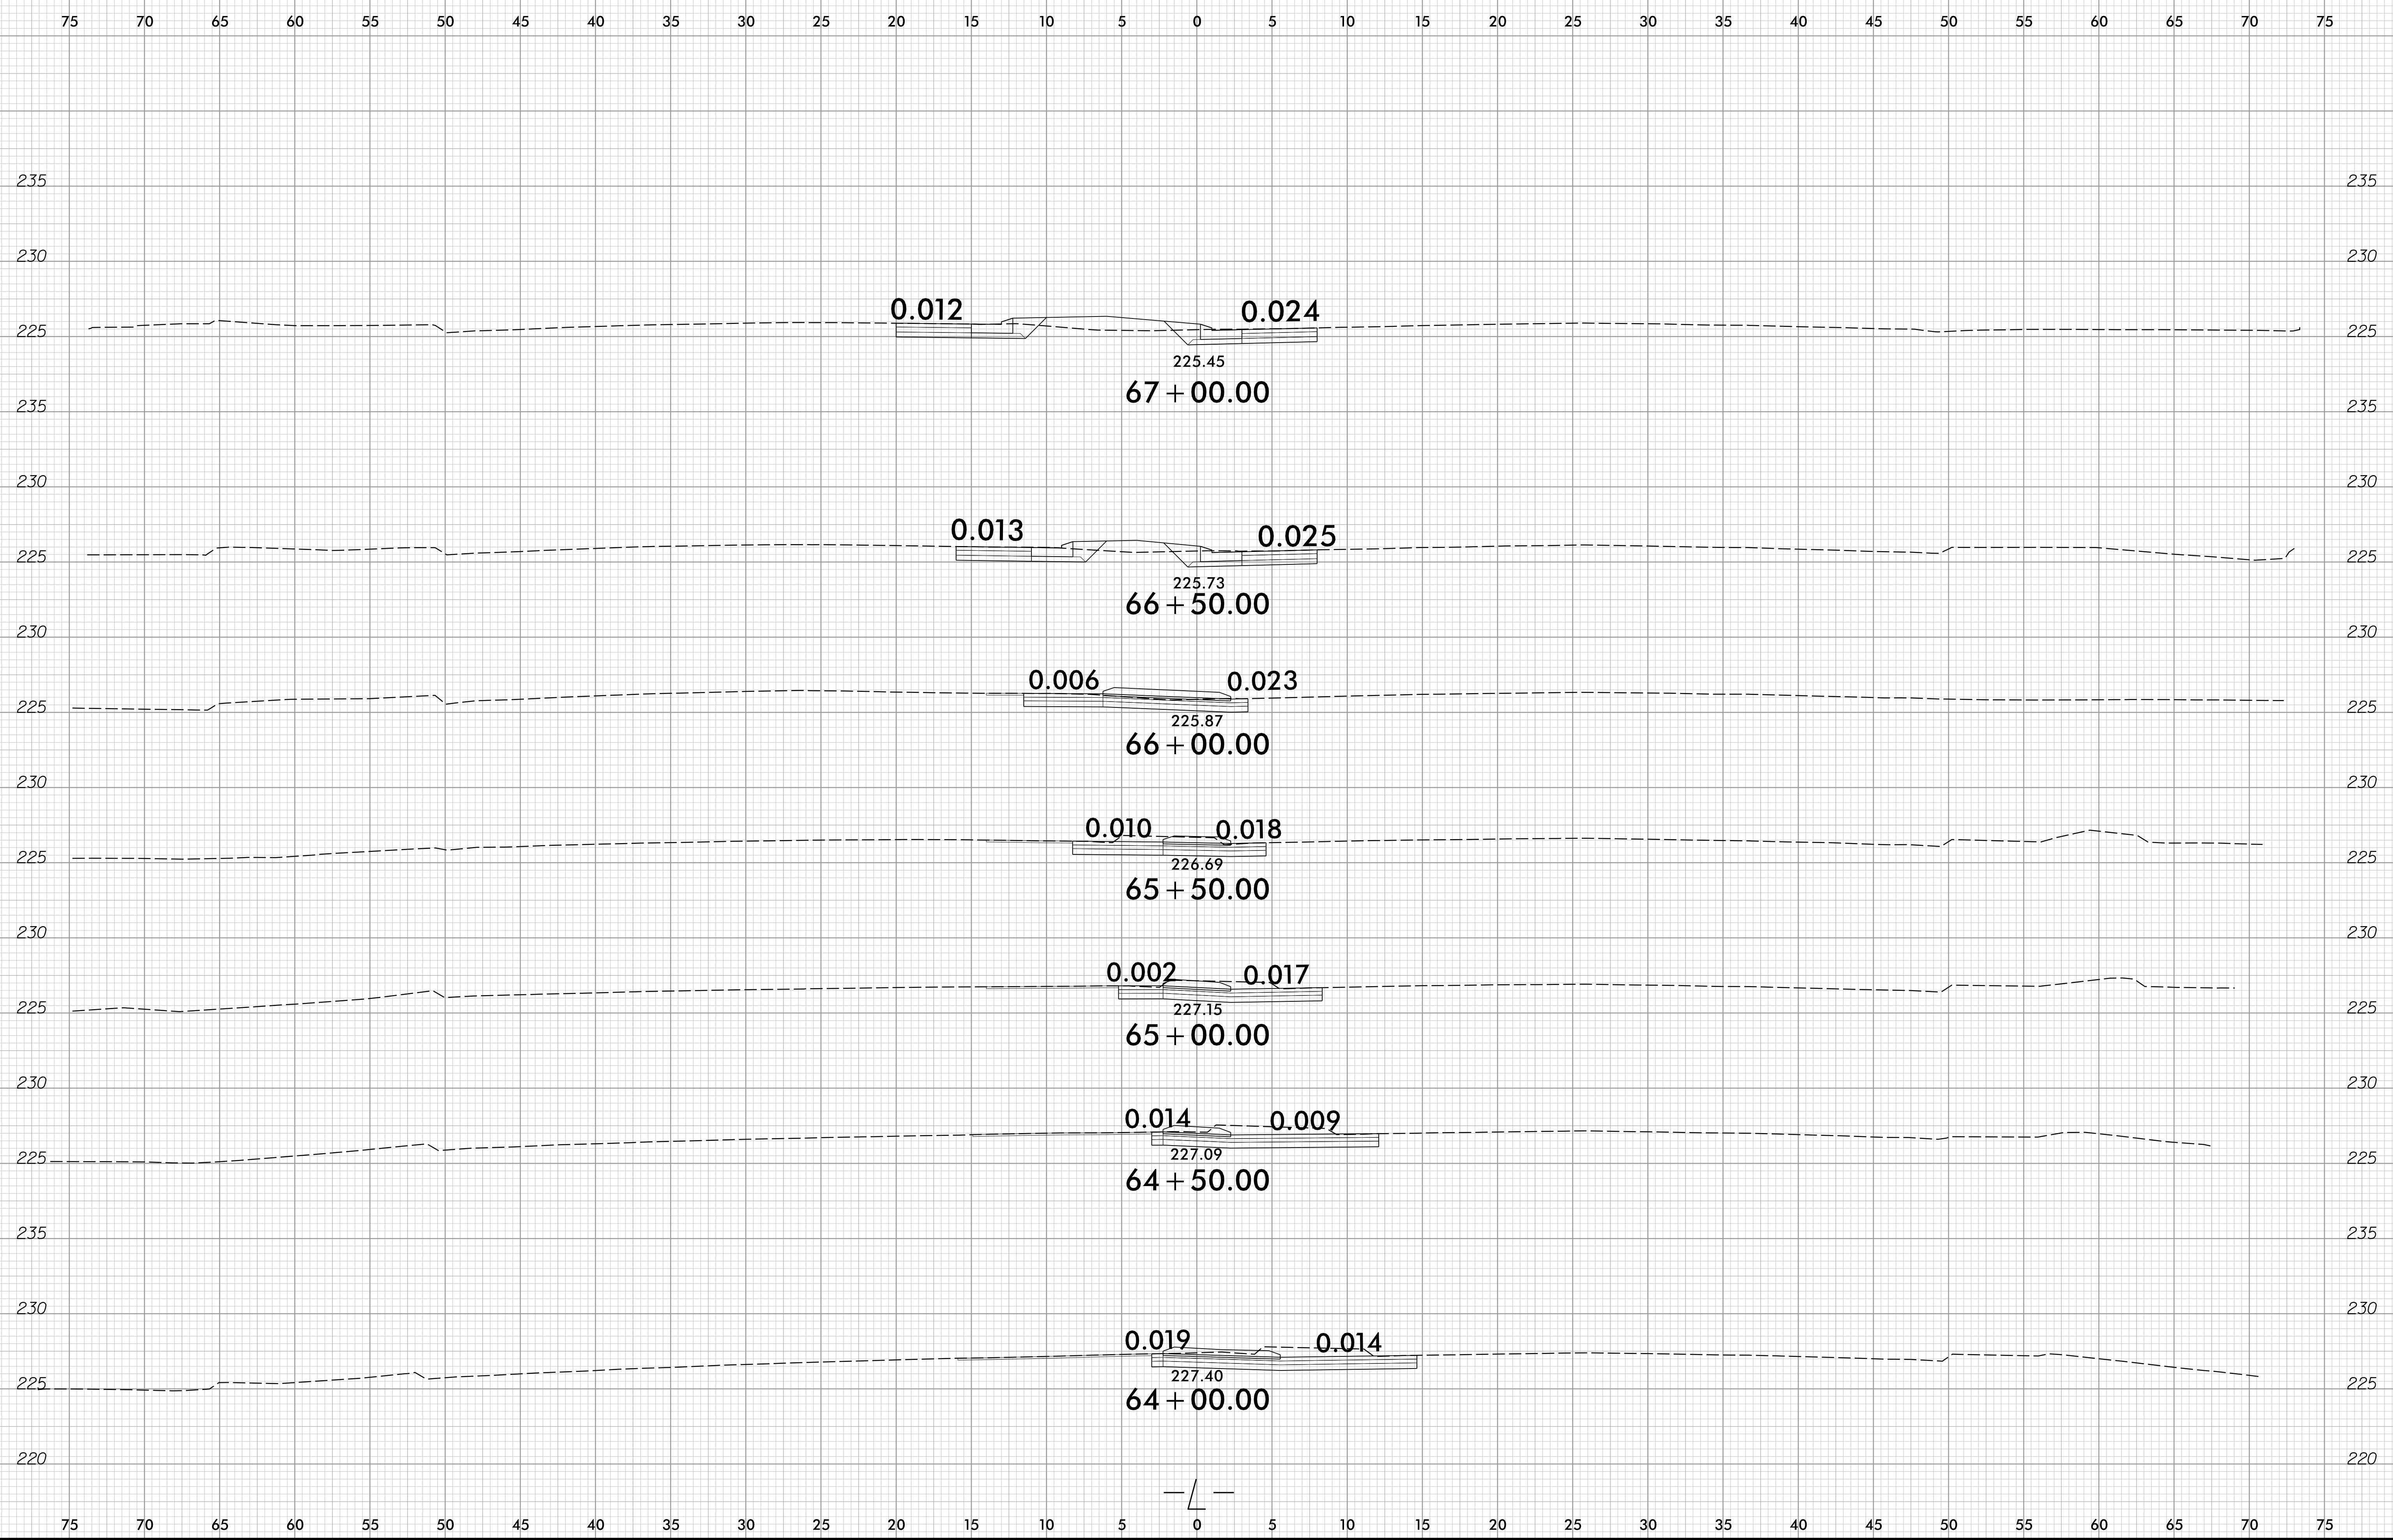

12/15/2022
U6229_024
rsargent.rpl.dgn

6/23/16


0 2.5 5	PROJ. REFERENCE NO.	SHEET NO.
█ █ █ █ █ █	U-6229	X-17

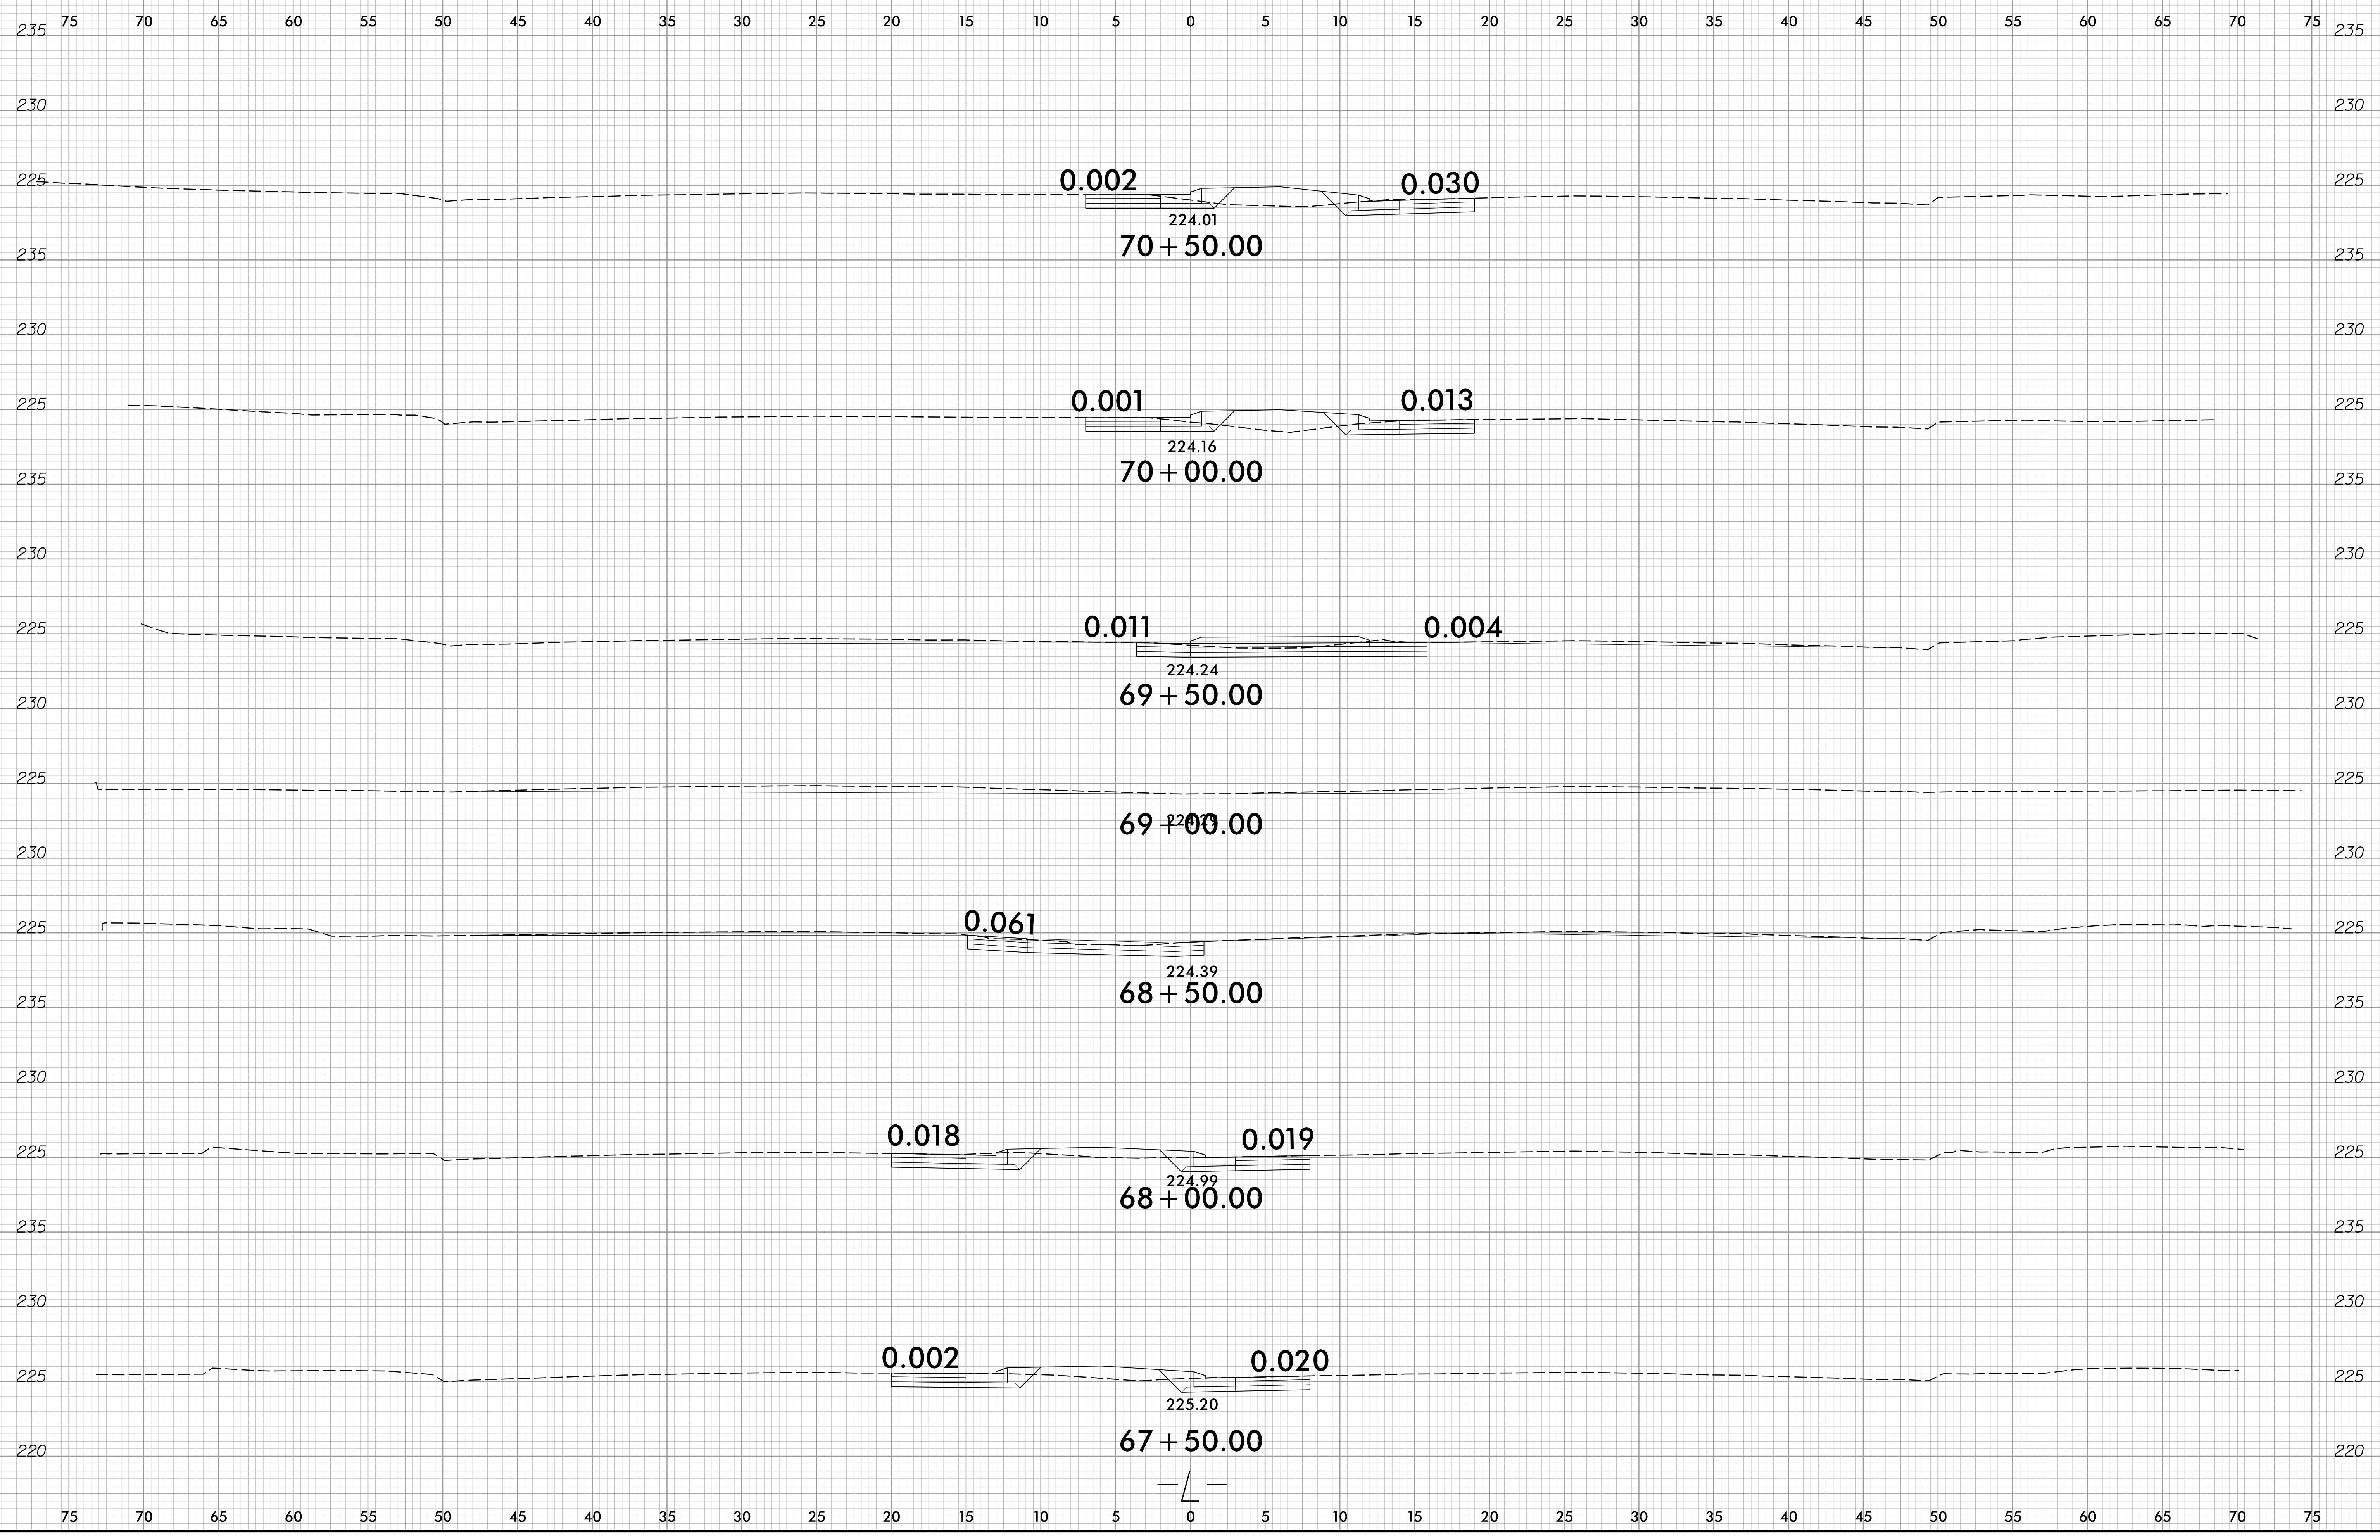

12/15/2022
U6229.dwg
rsargent

6/23/16


0 2.5 5	PROJ. REFERENCE NO.	SHEET NO.
	U-6229	X-18

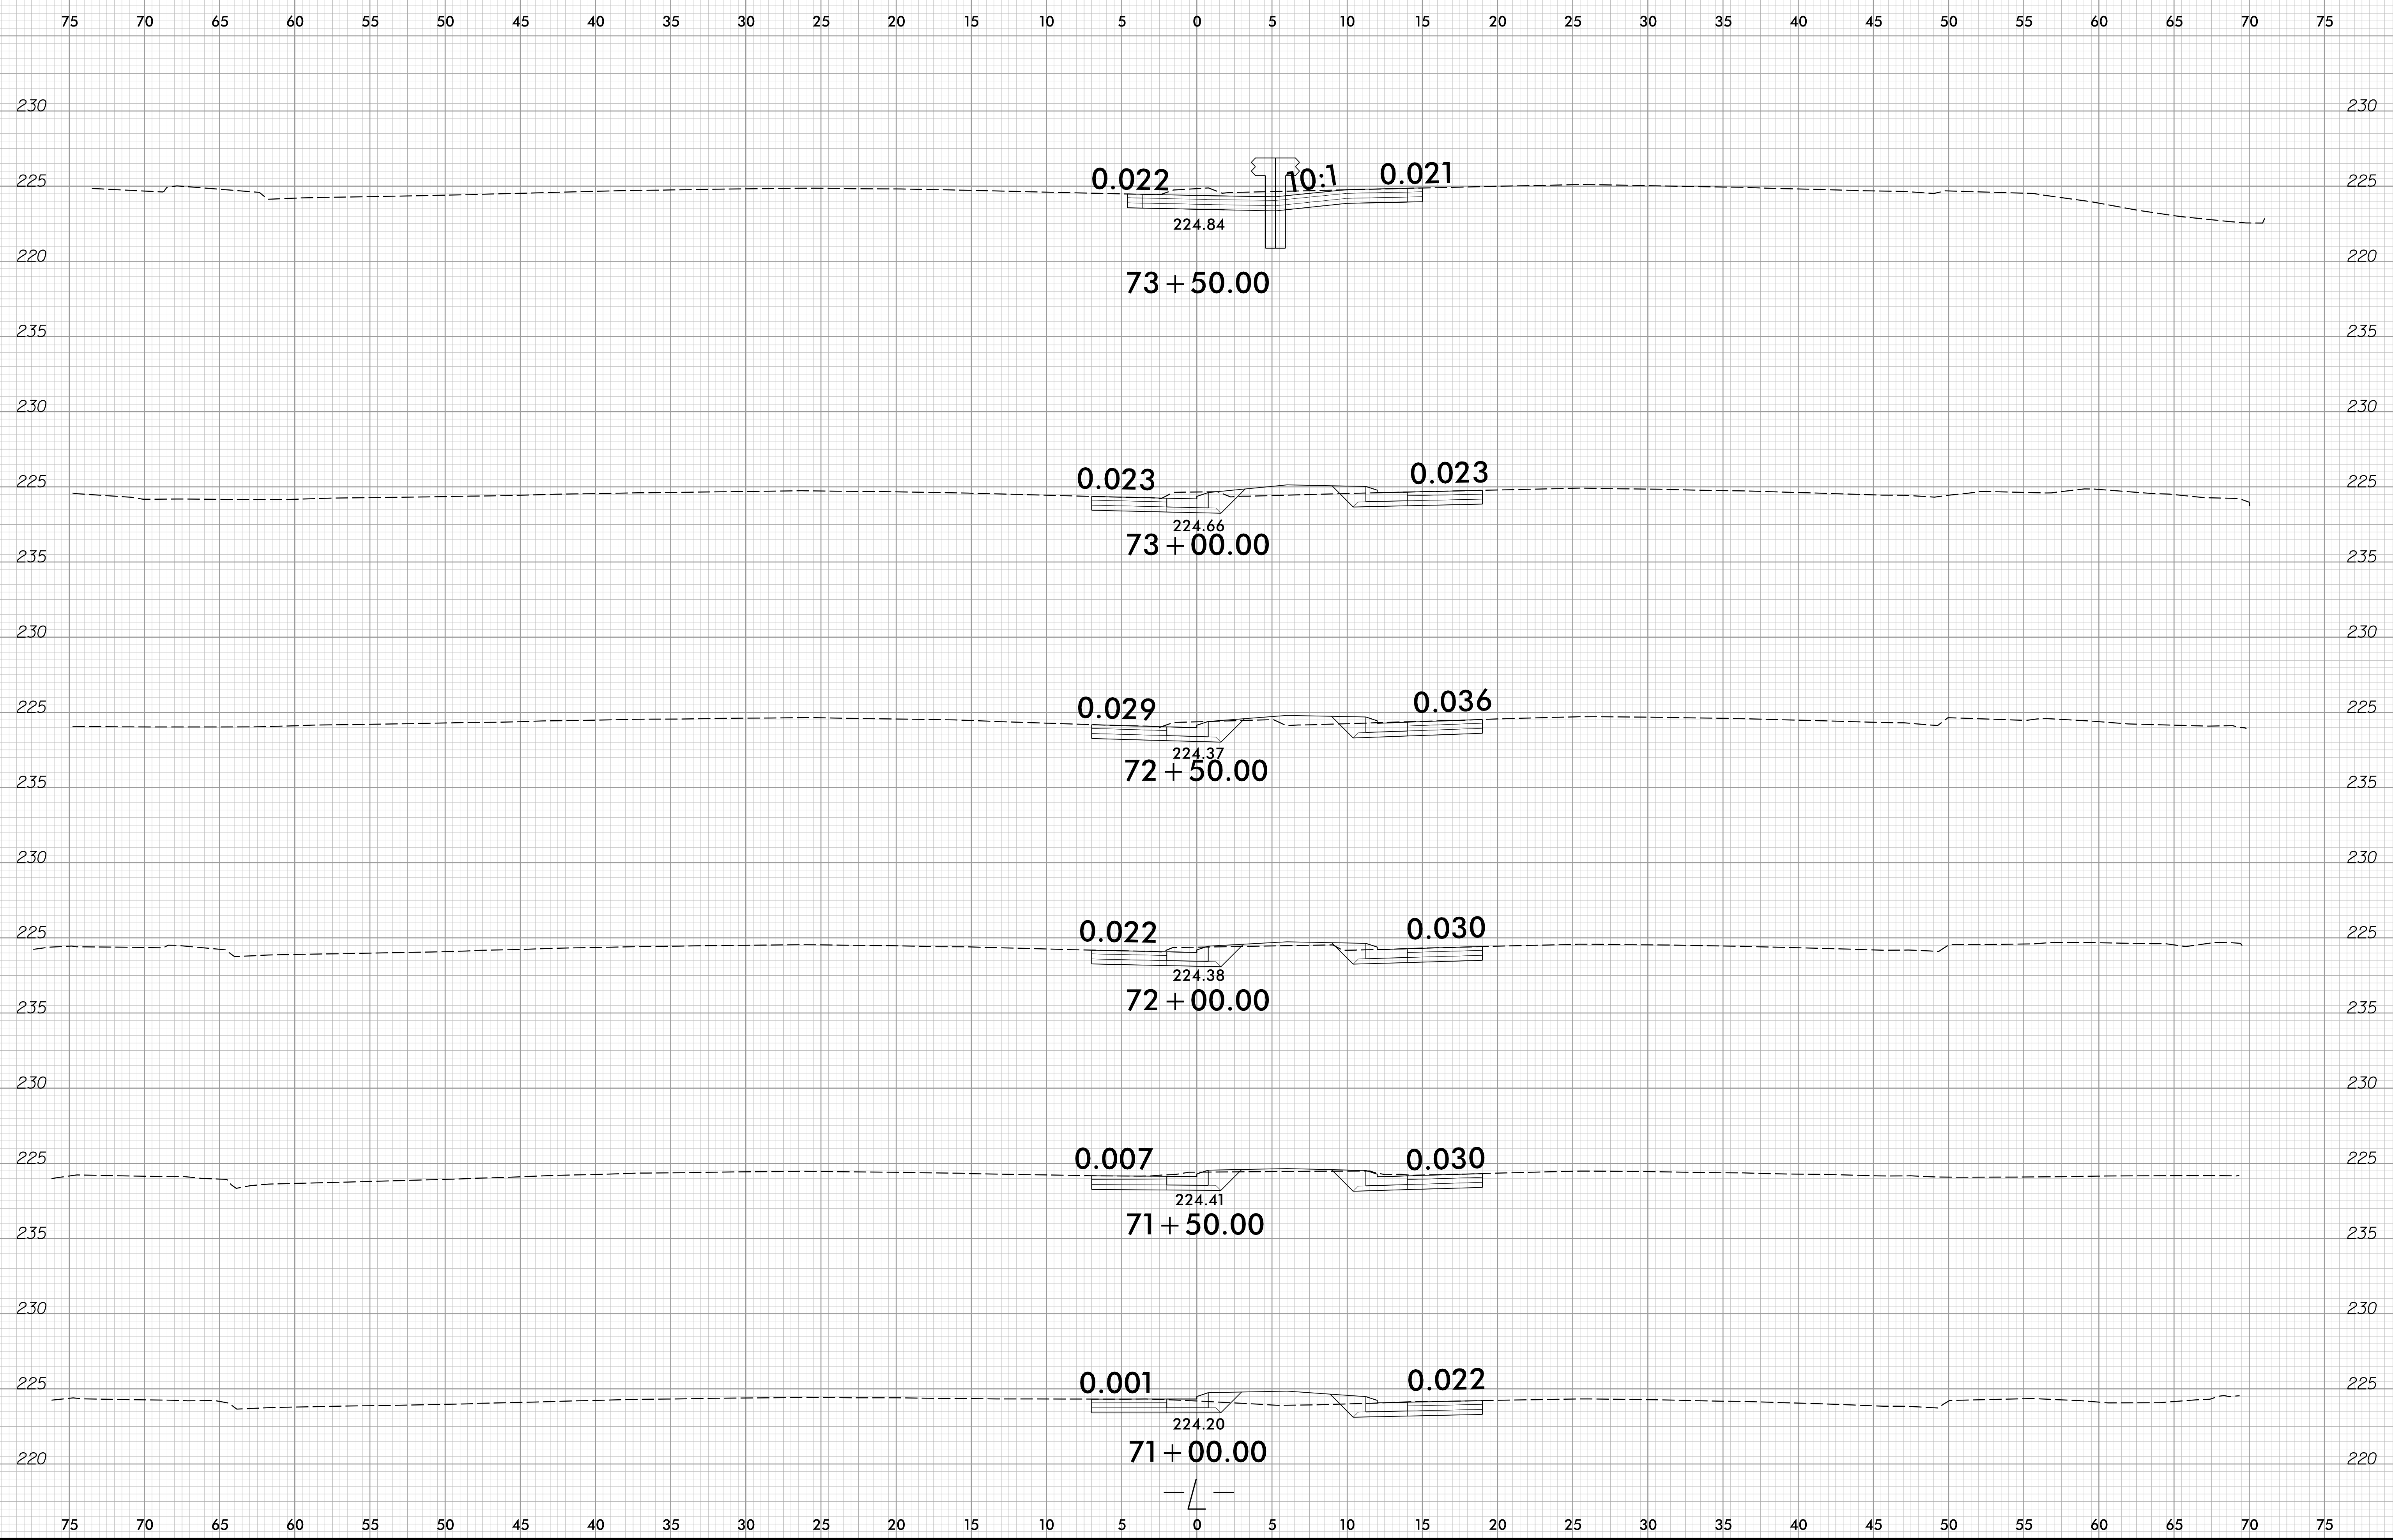


12/15/2022
U6229.dwg
rsargent


6/23/16


0 2.5 5	PROJ. REFERENCE NO.	SHEET NO.
	U-6229	X-19

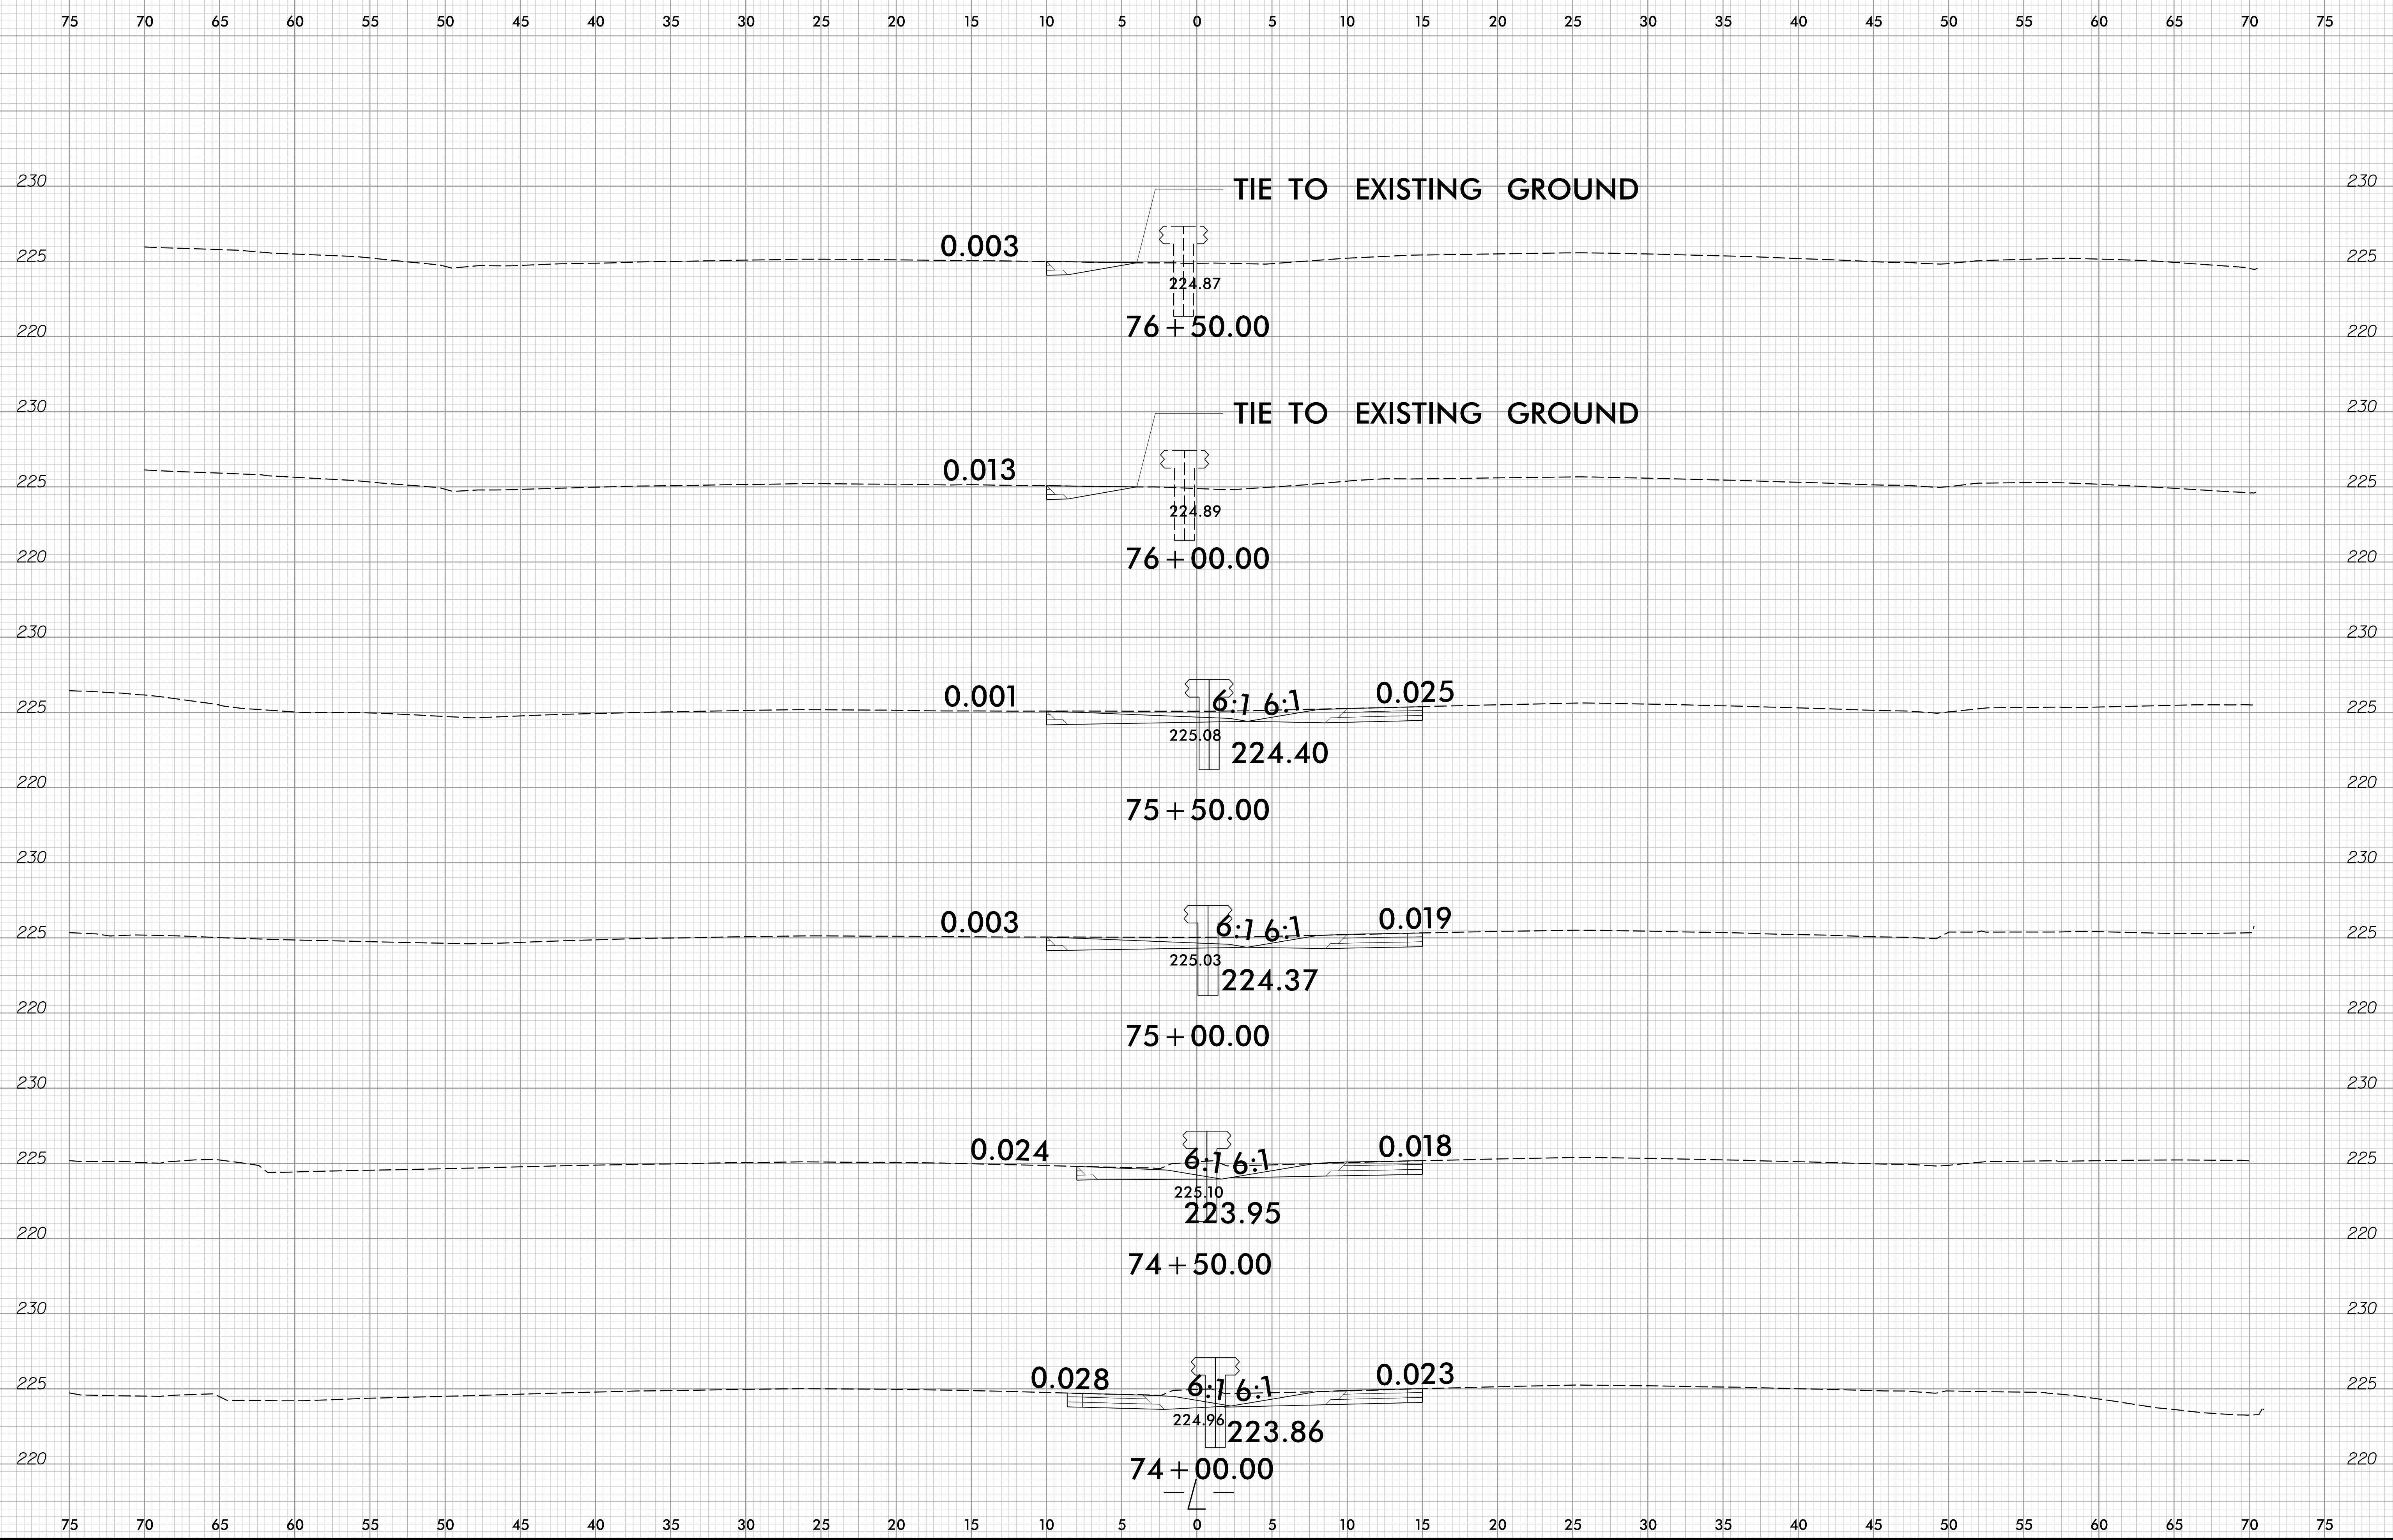

12/15/2022
U6229.dwg
rsargent

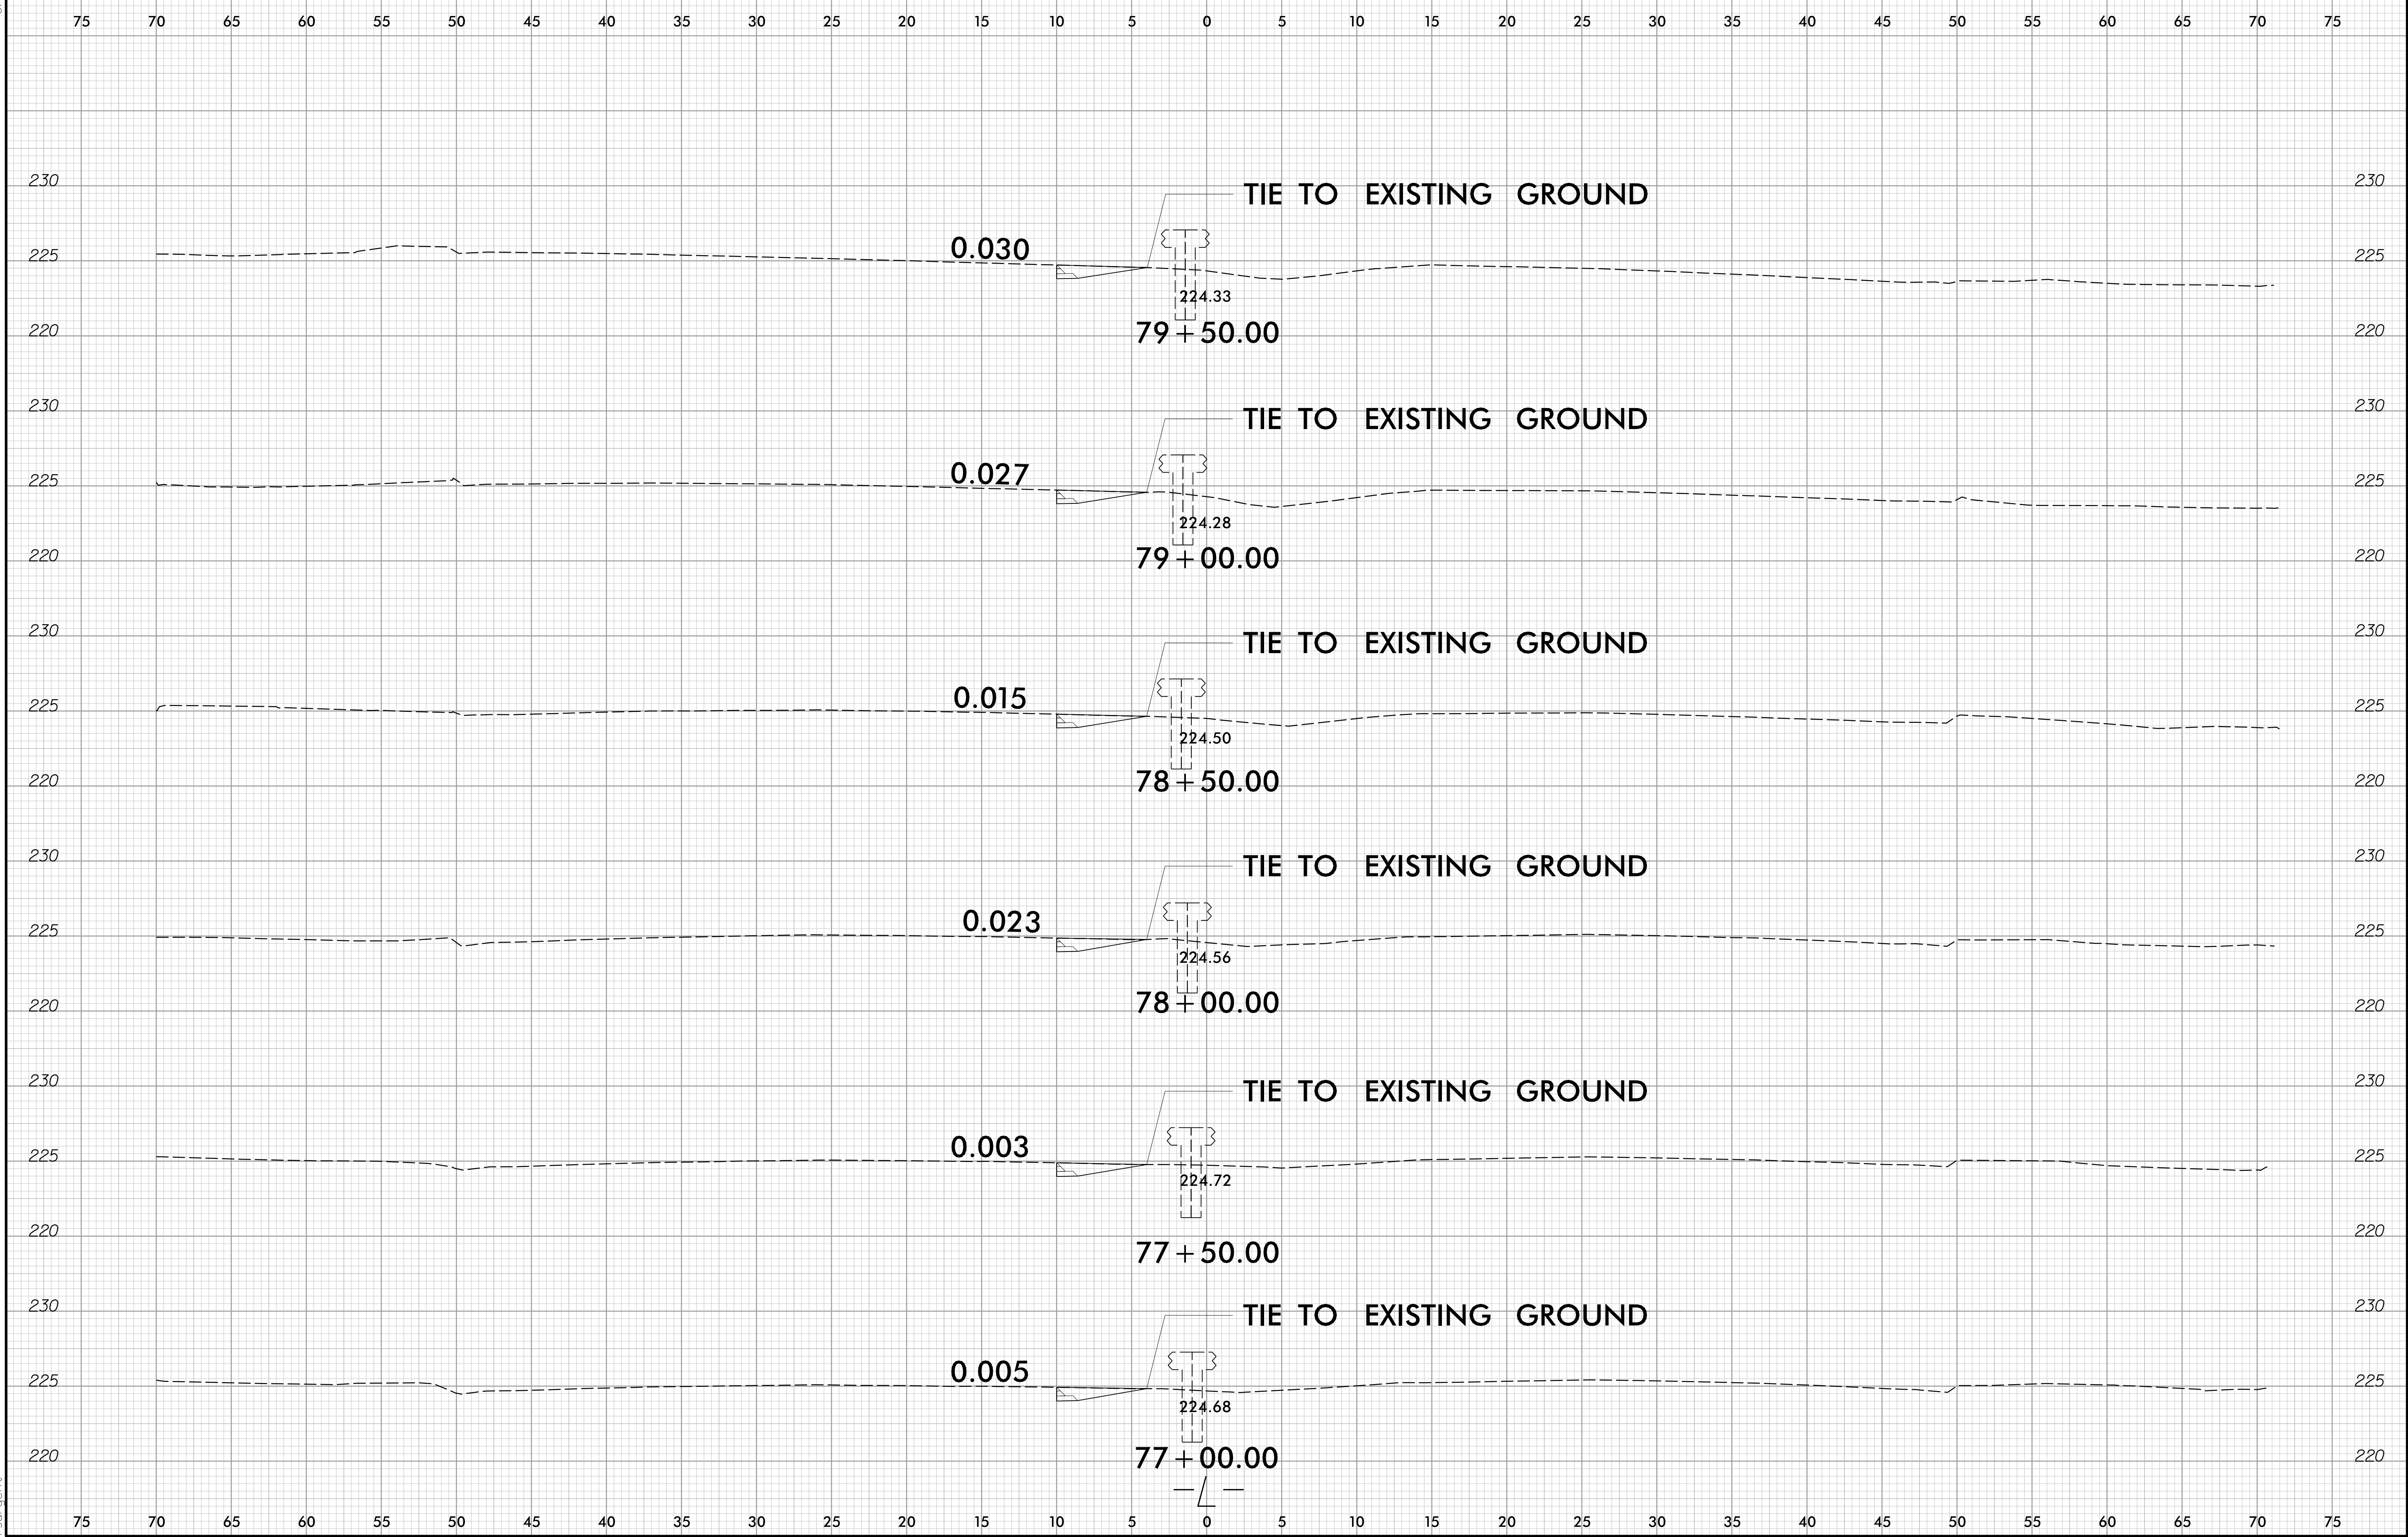


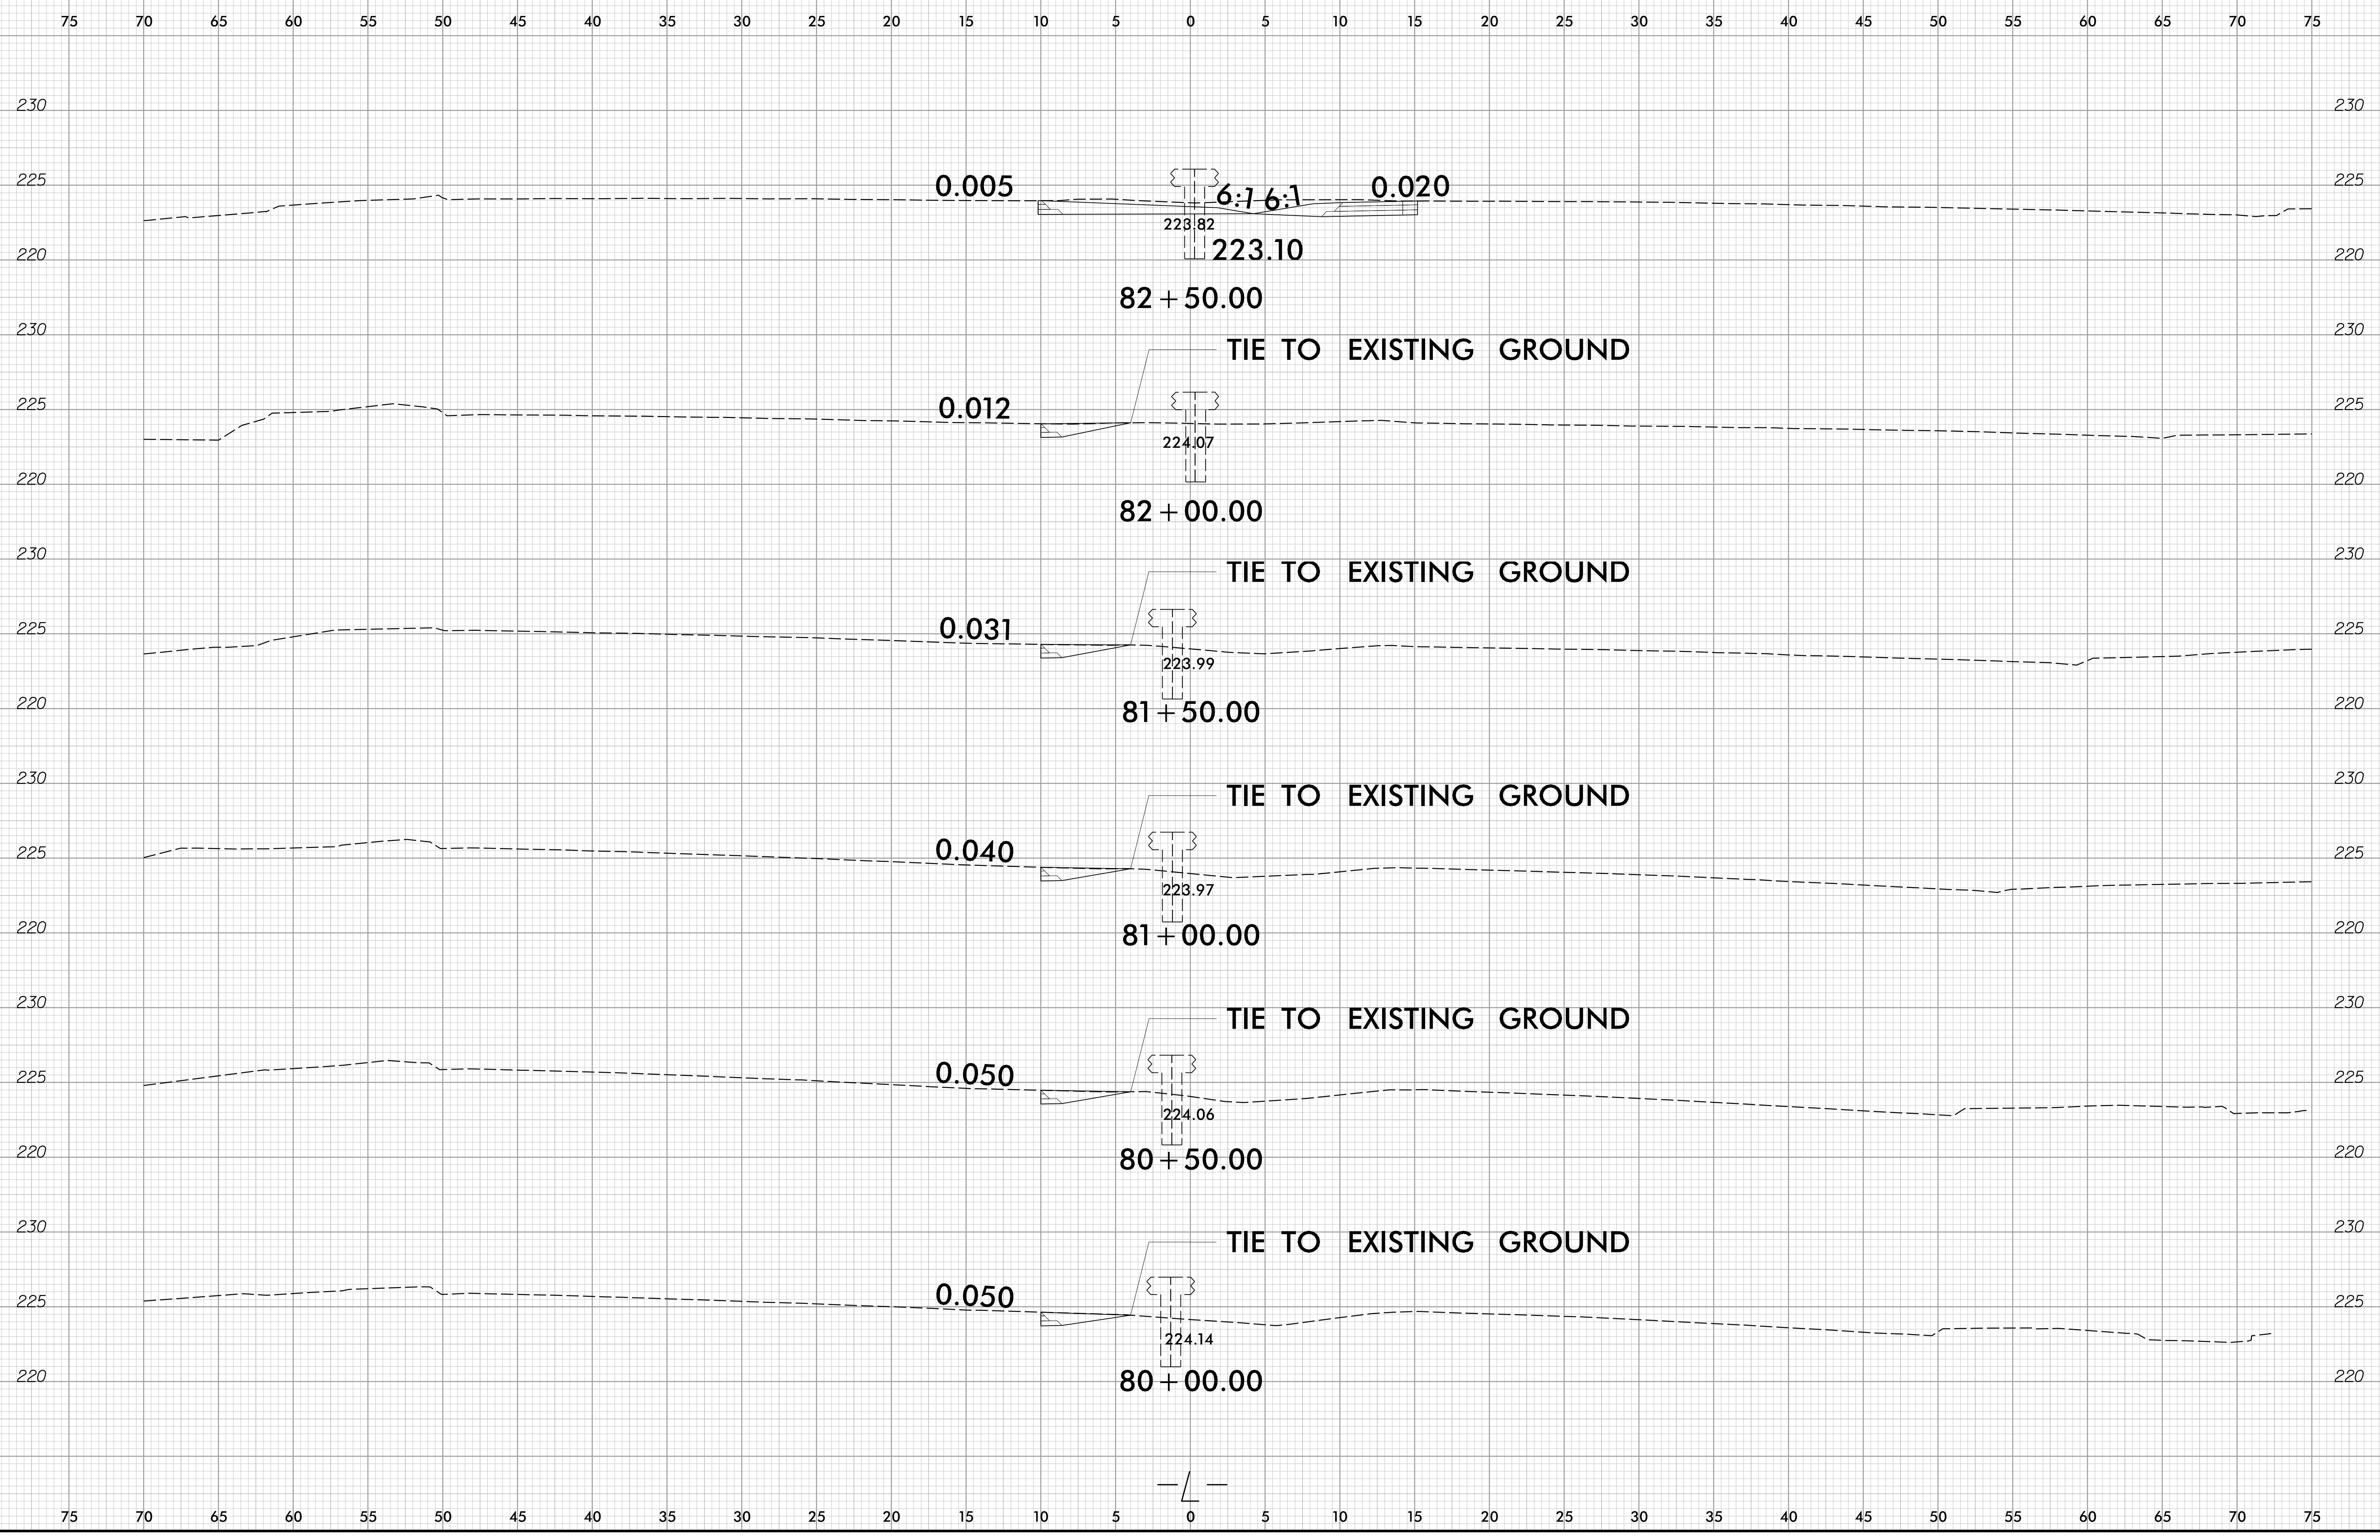

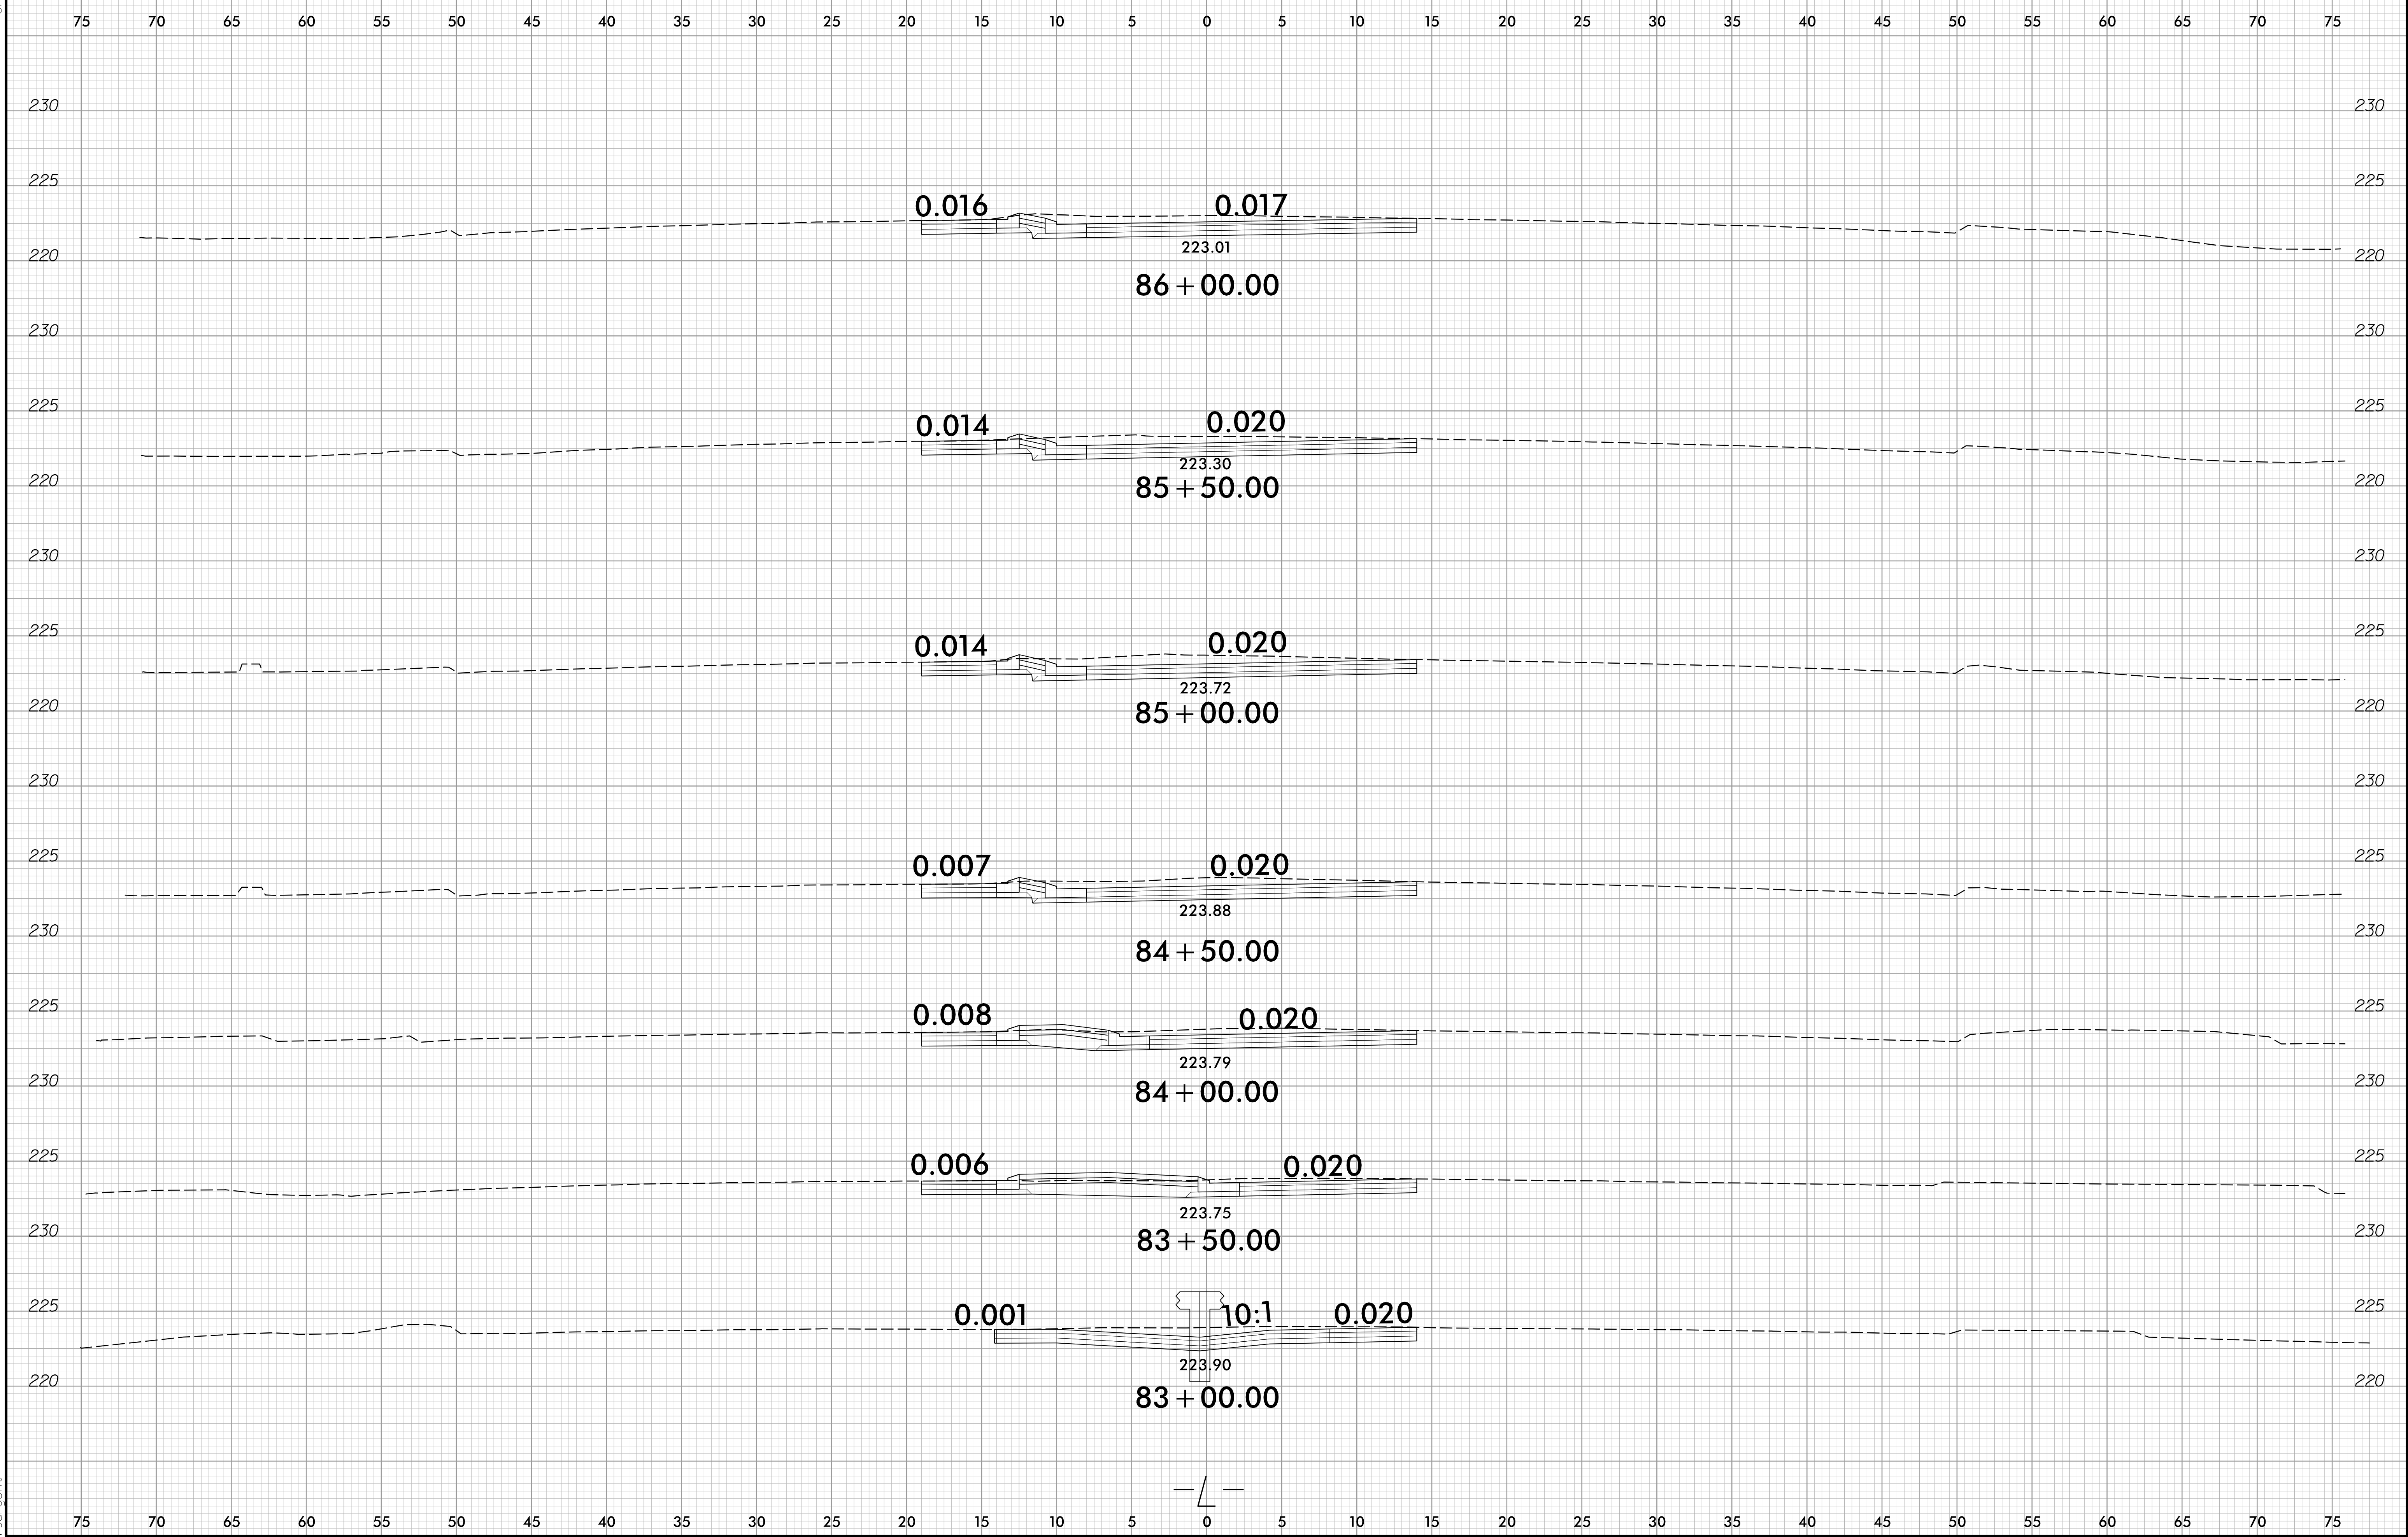

6/23/16


0	2.5	5	PROJ. REFERENCE NO.	SHEET NO.
█	█	█	U-6229	X-23

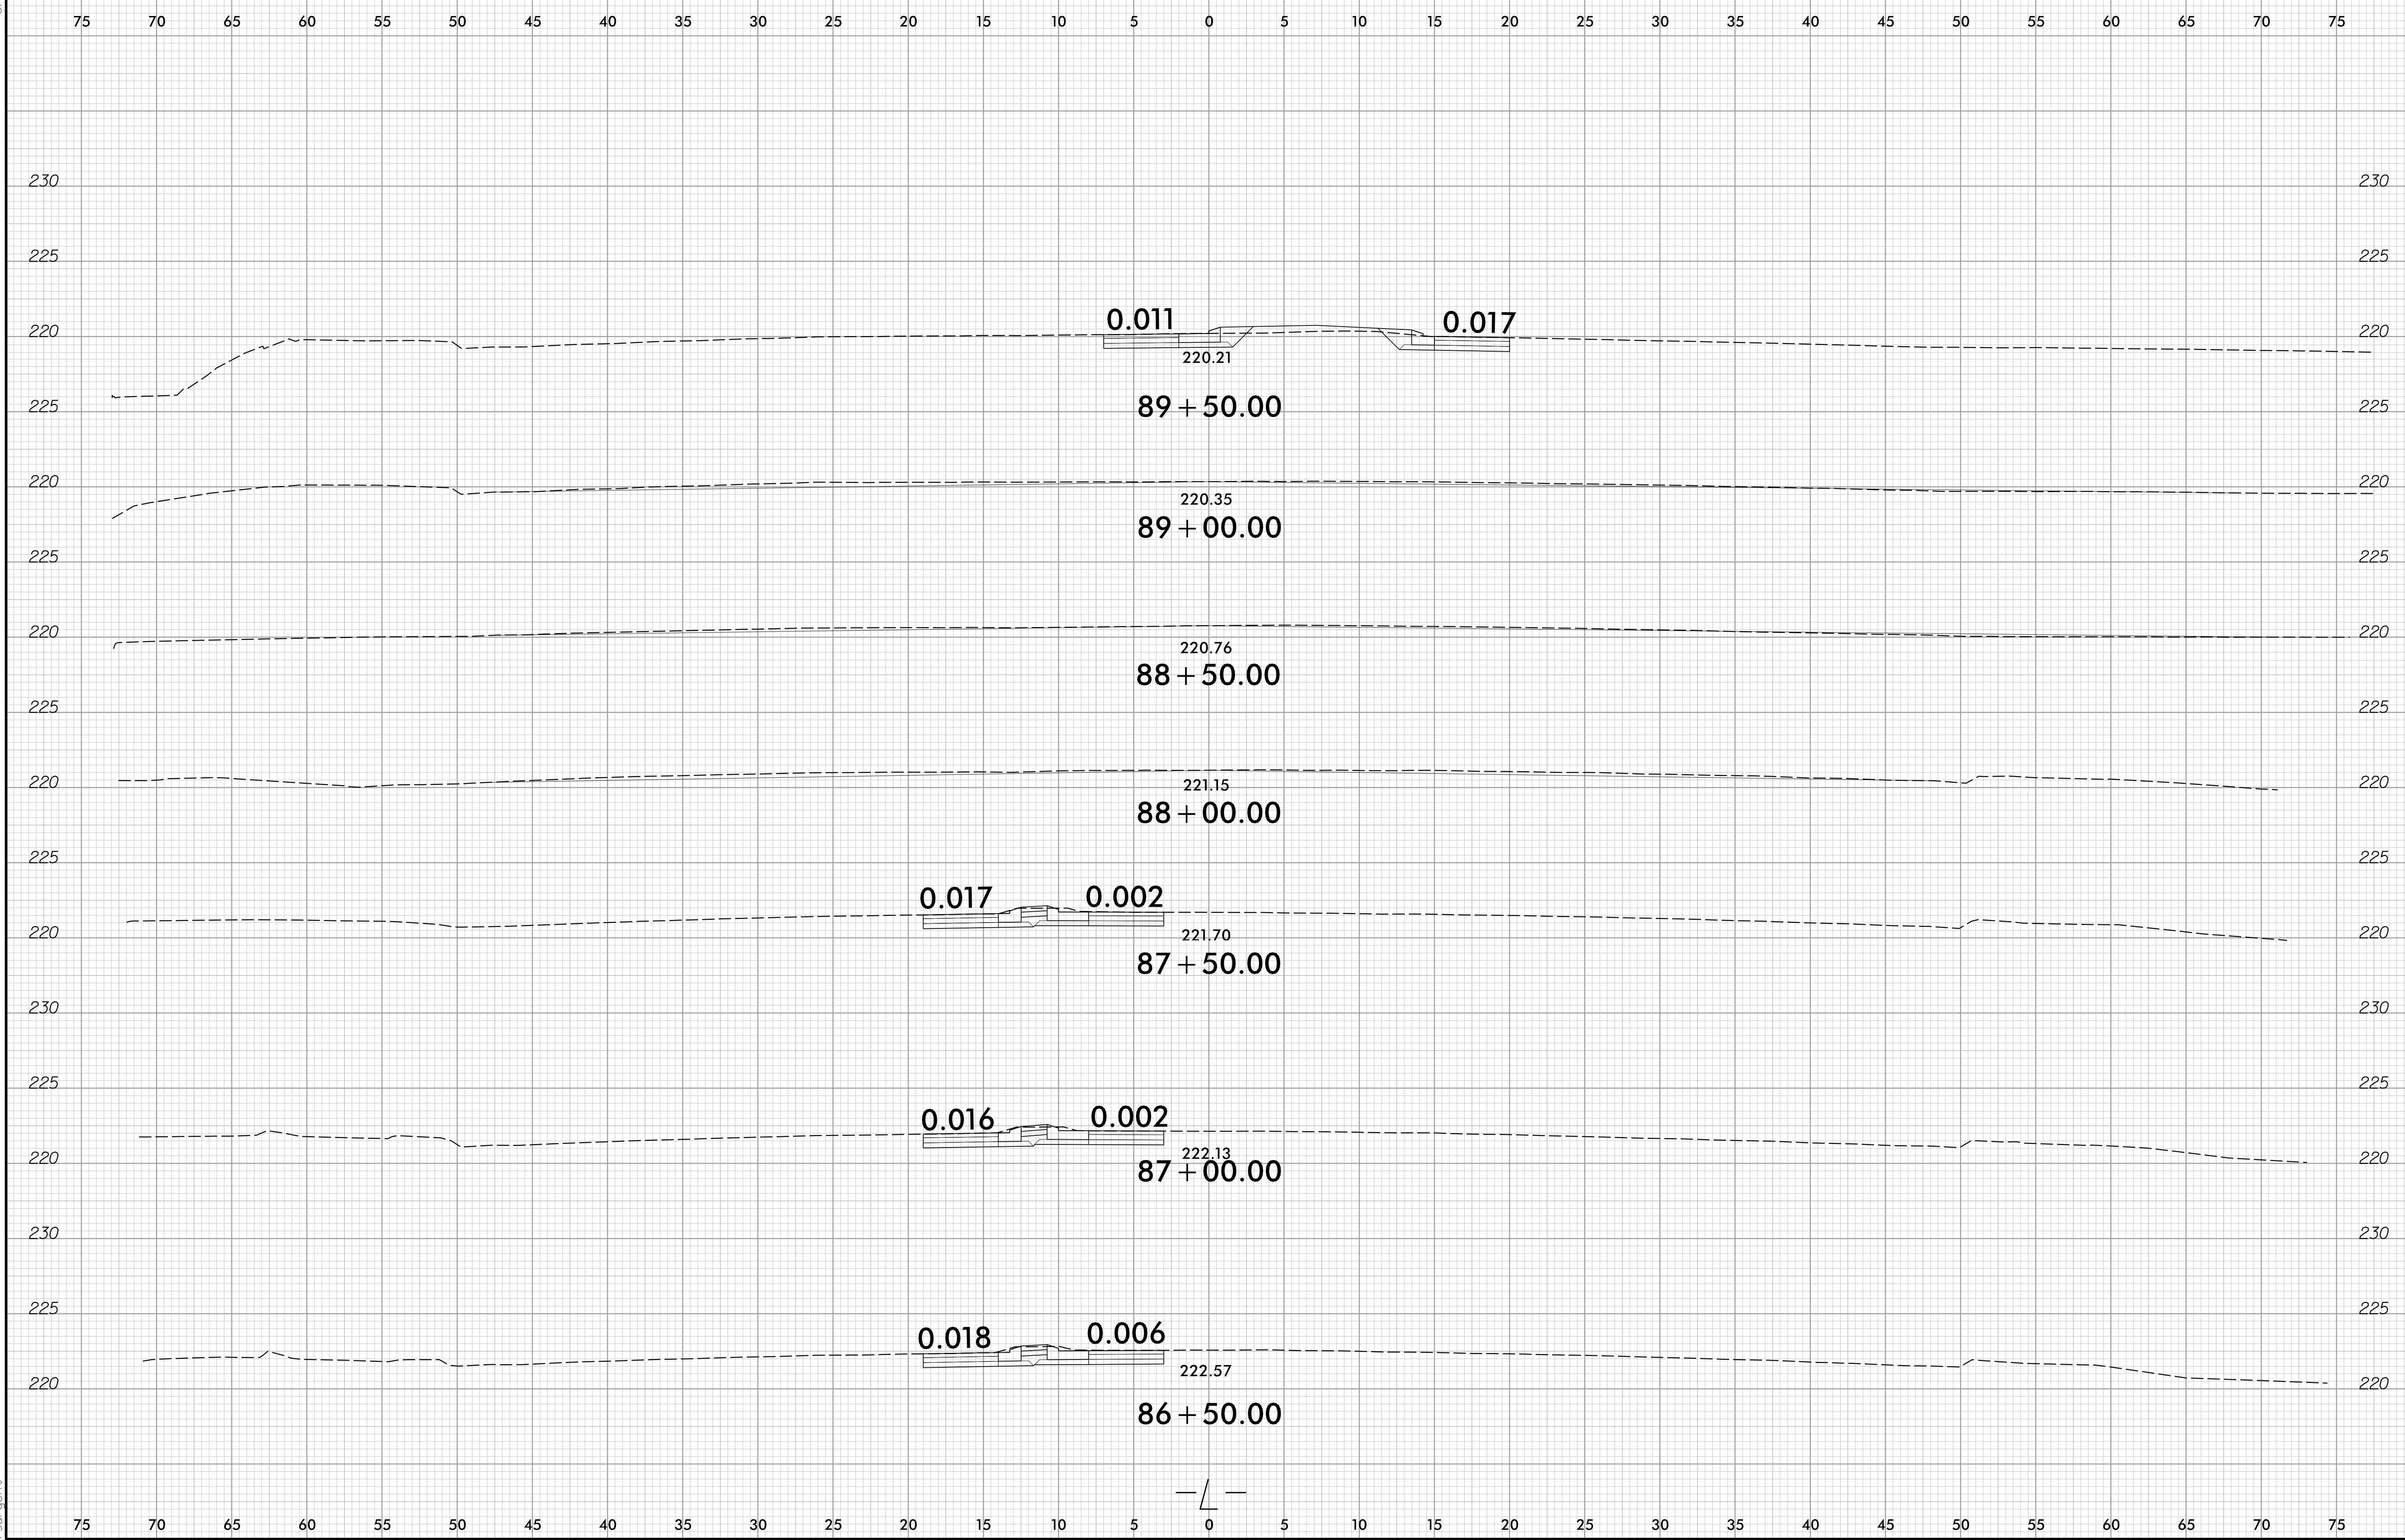

12/15/2022
U6229.dwg
rsargent

6/23/16


0	2.5	5	PROJ. REFERENCE NO.	SHEET NO.
█	█	█	U-6229	X-24

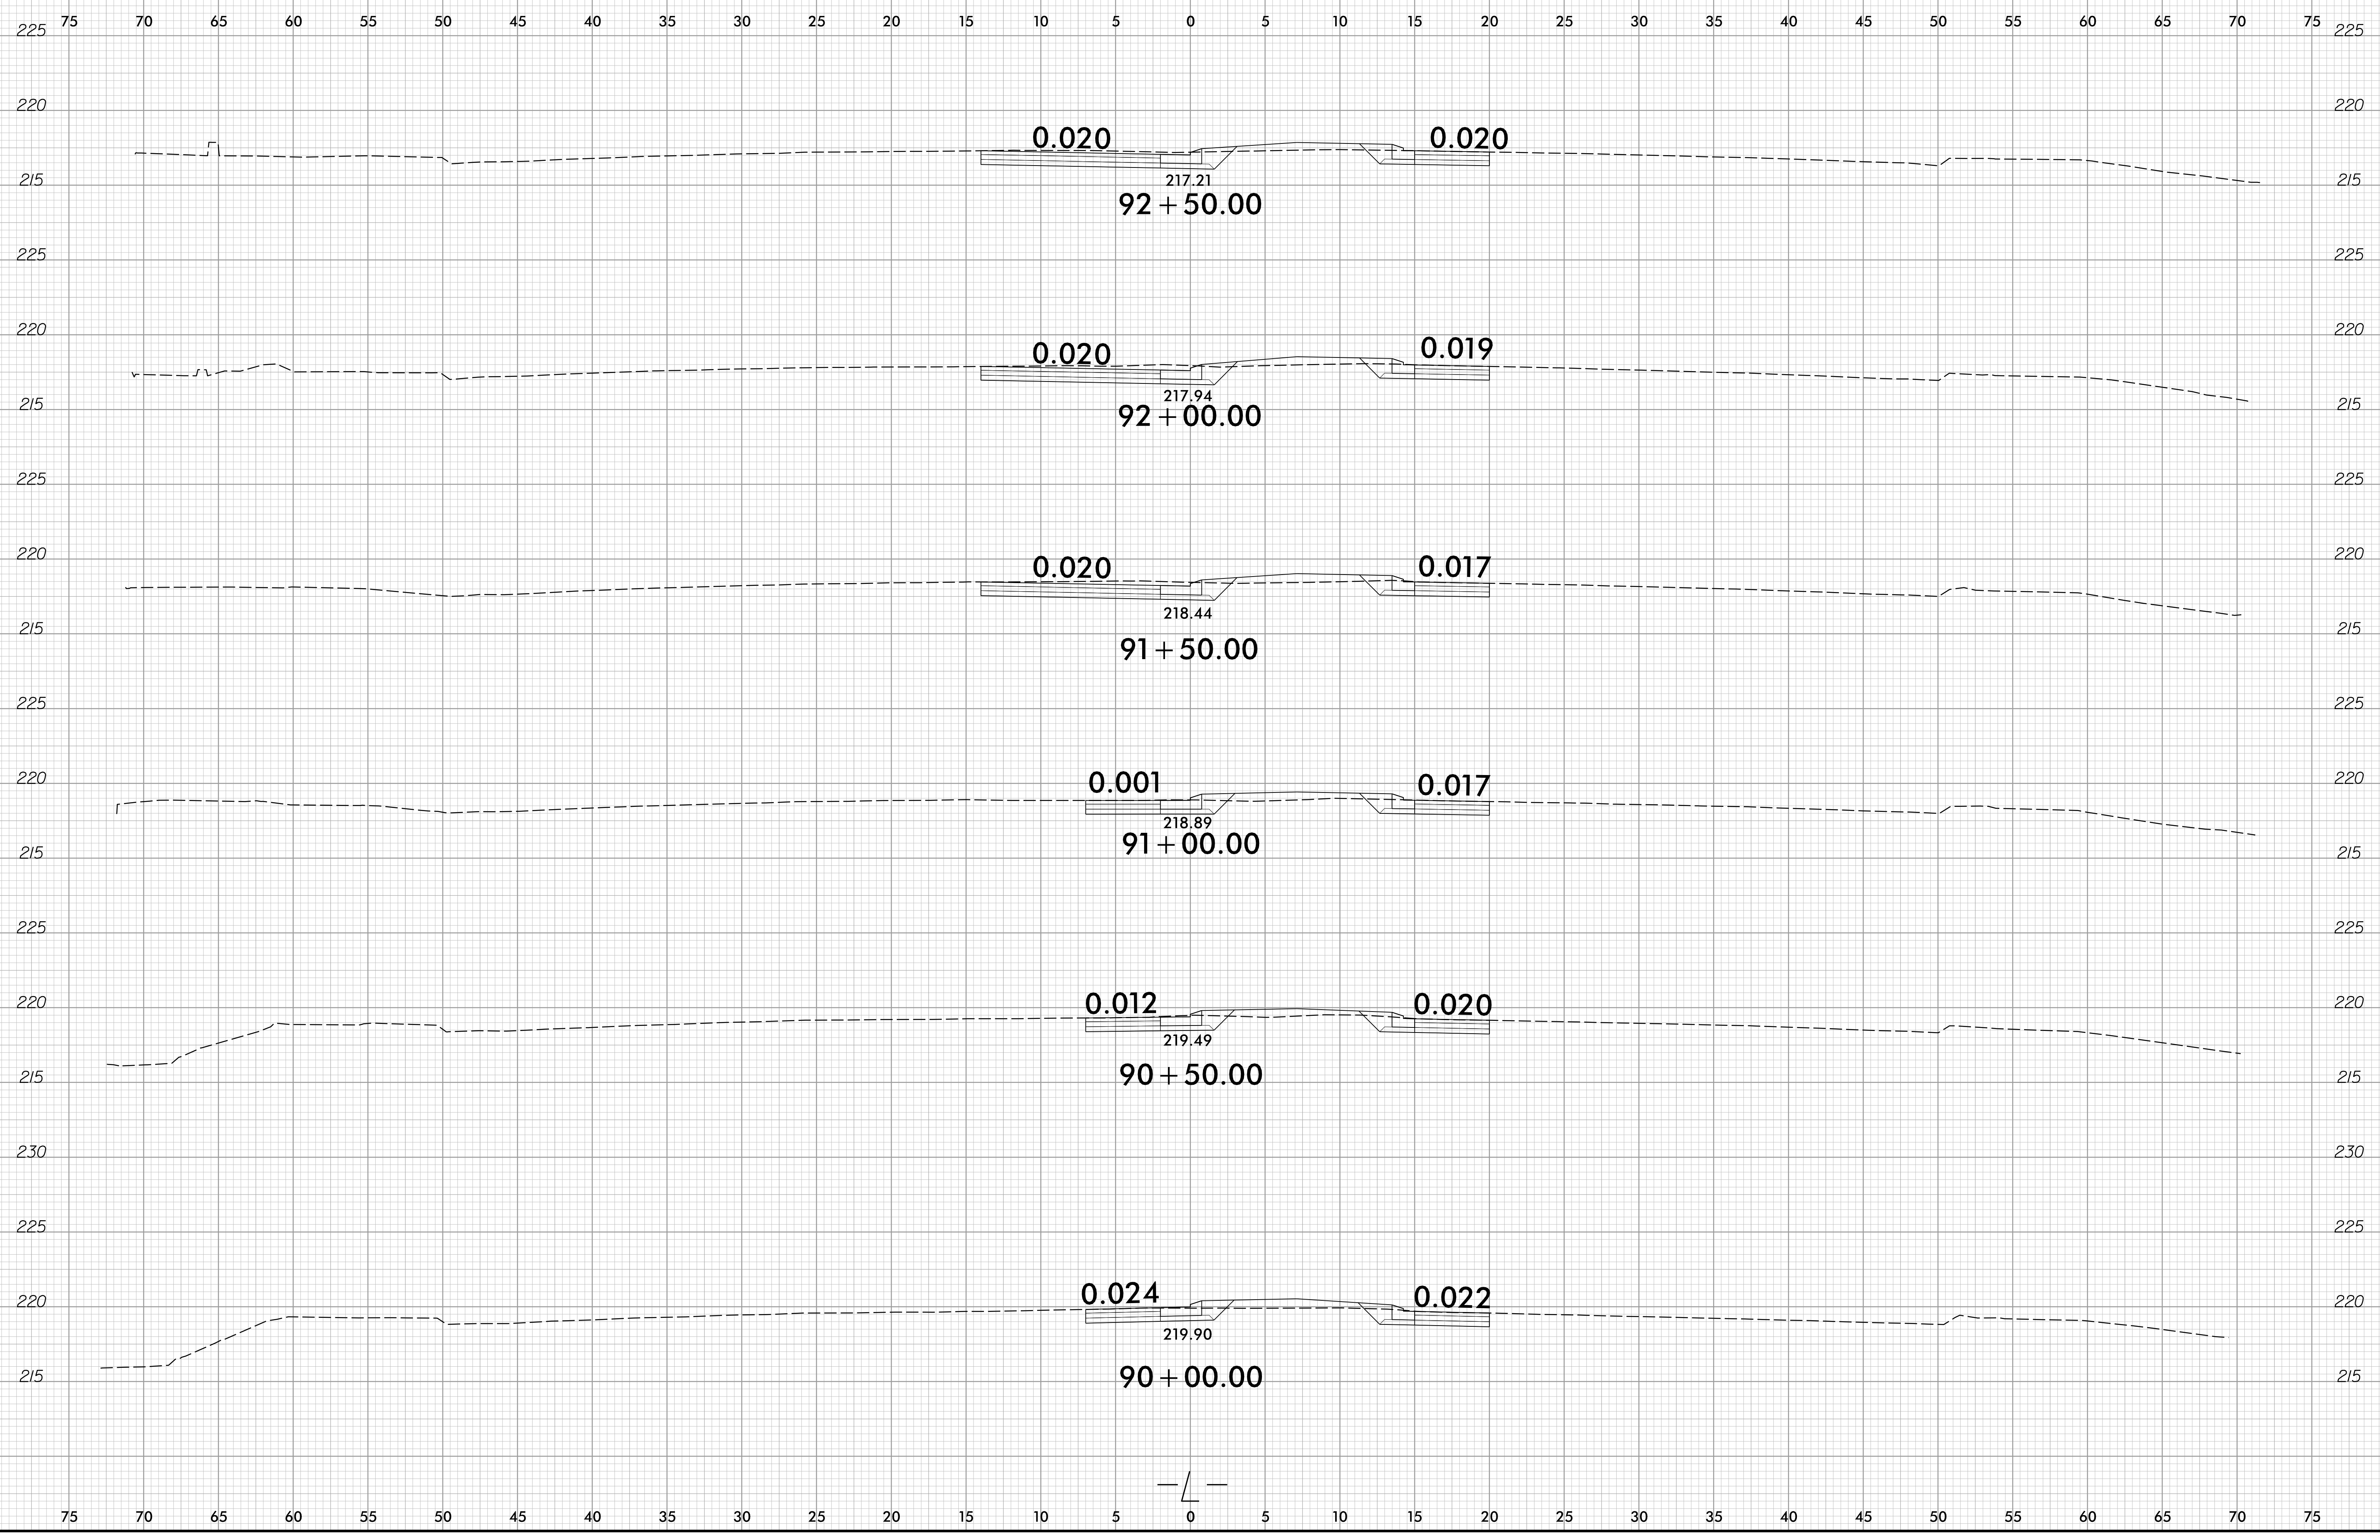

12/15/2022
U6229.dwg
rsargent

6/23/16


0 2.5 5	PROJ. REFERENCE NO.	SHEET NO.
	U-6229	X-25

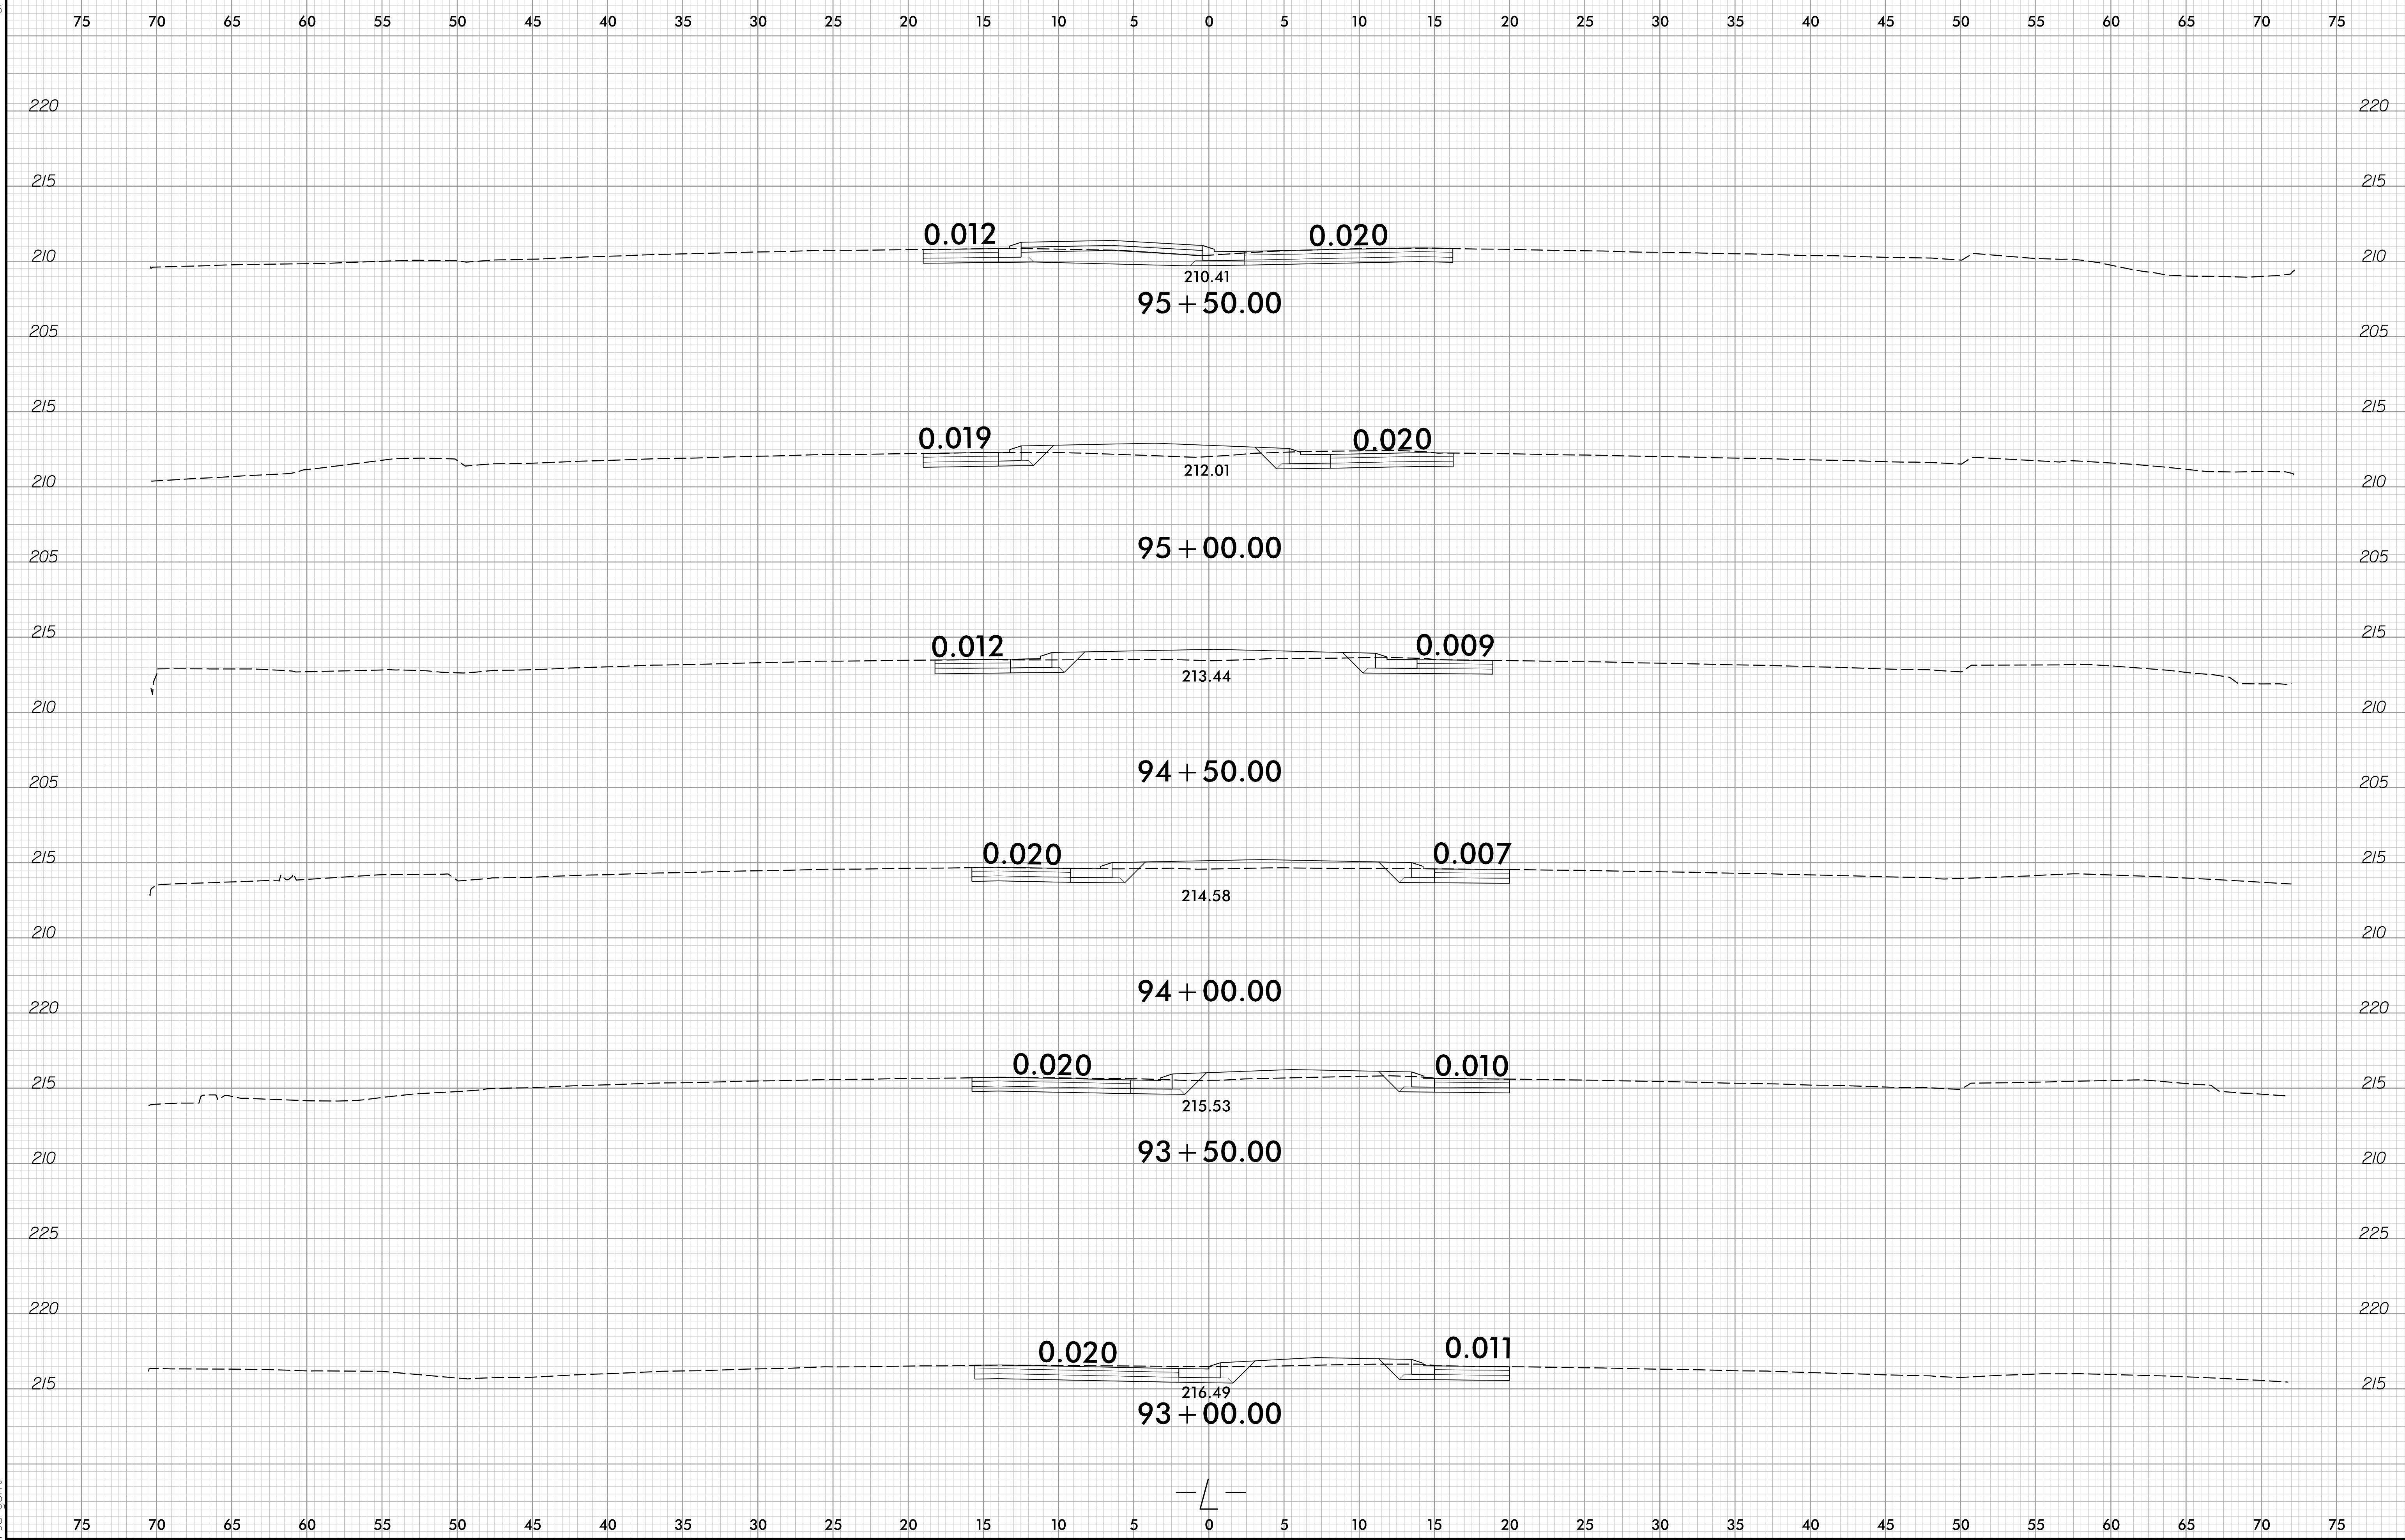

12/15/2022
U6229.dwg
rsargent

6/23/16

0 2.5 5	PROJ. REFERENCE NO.	SHEET NO.
	U-6229	X-26

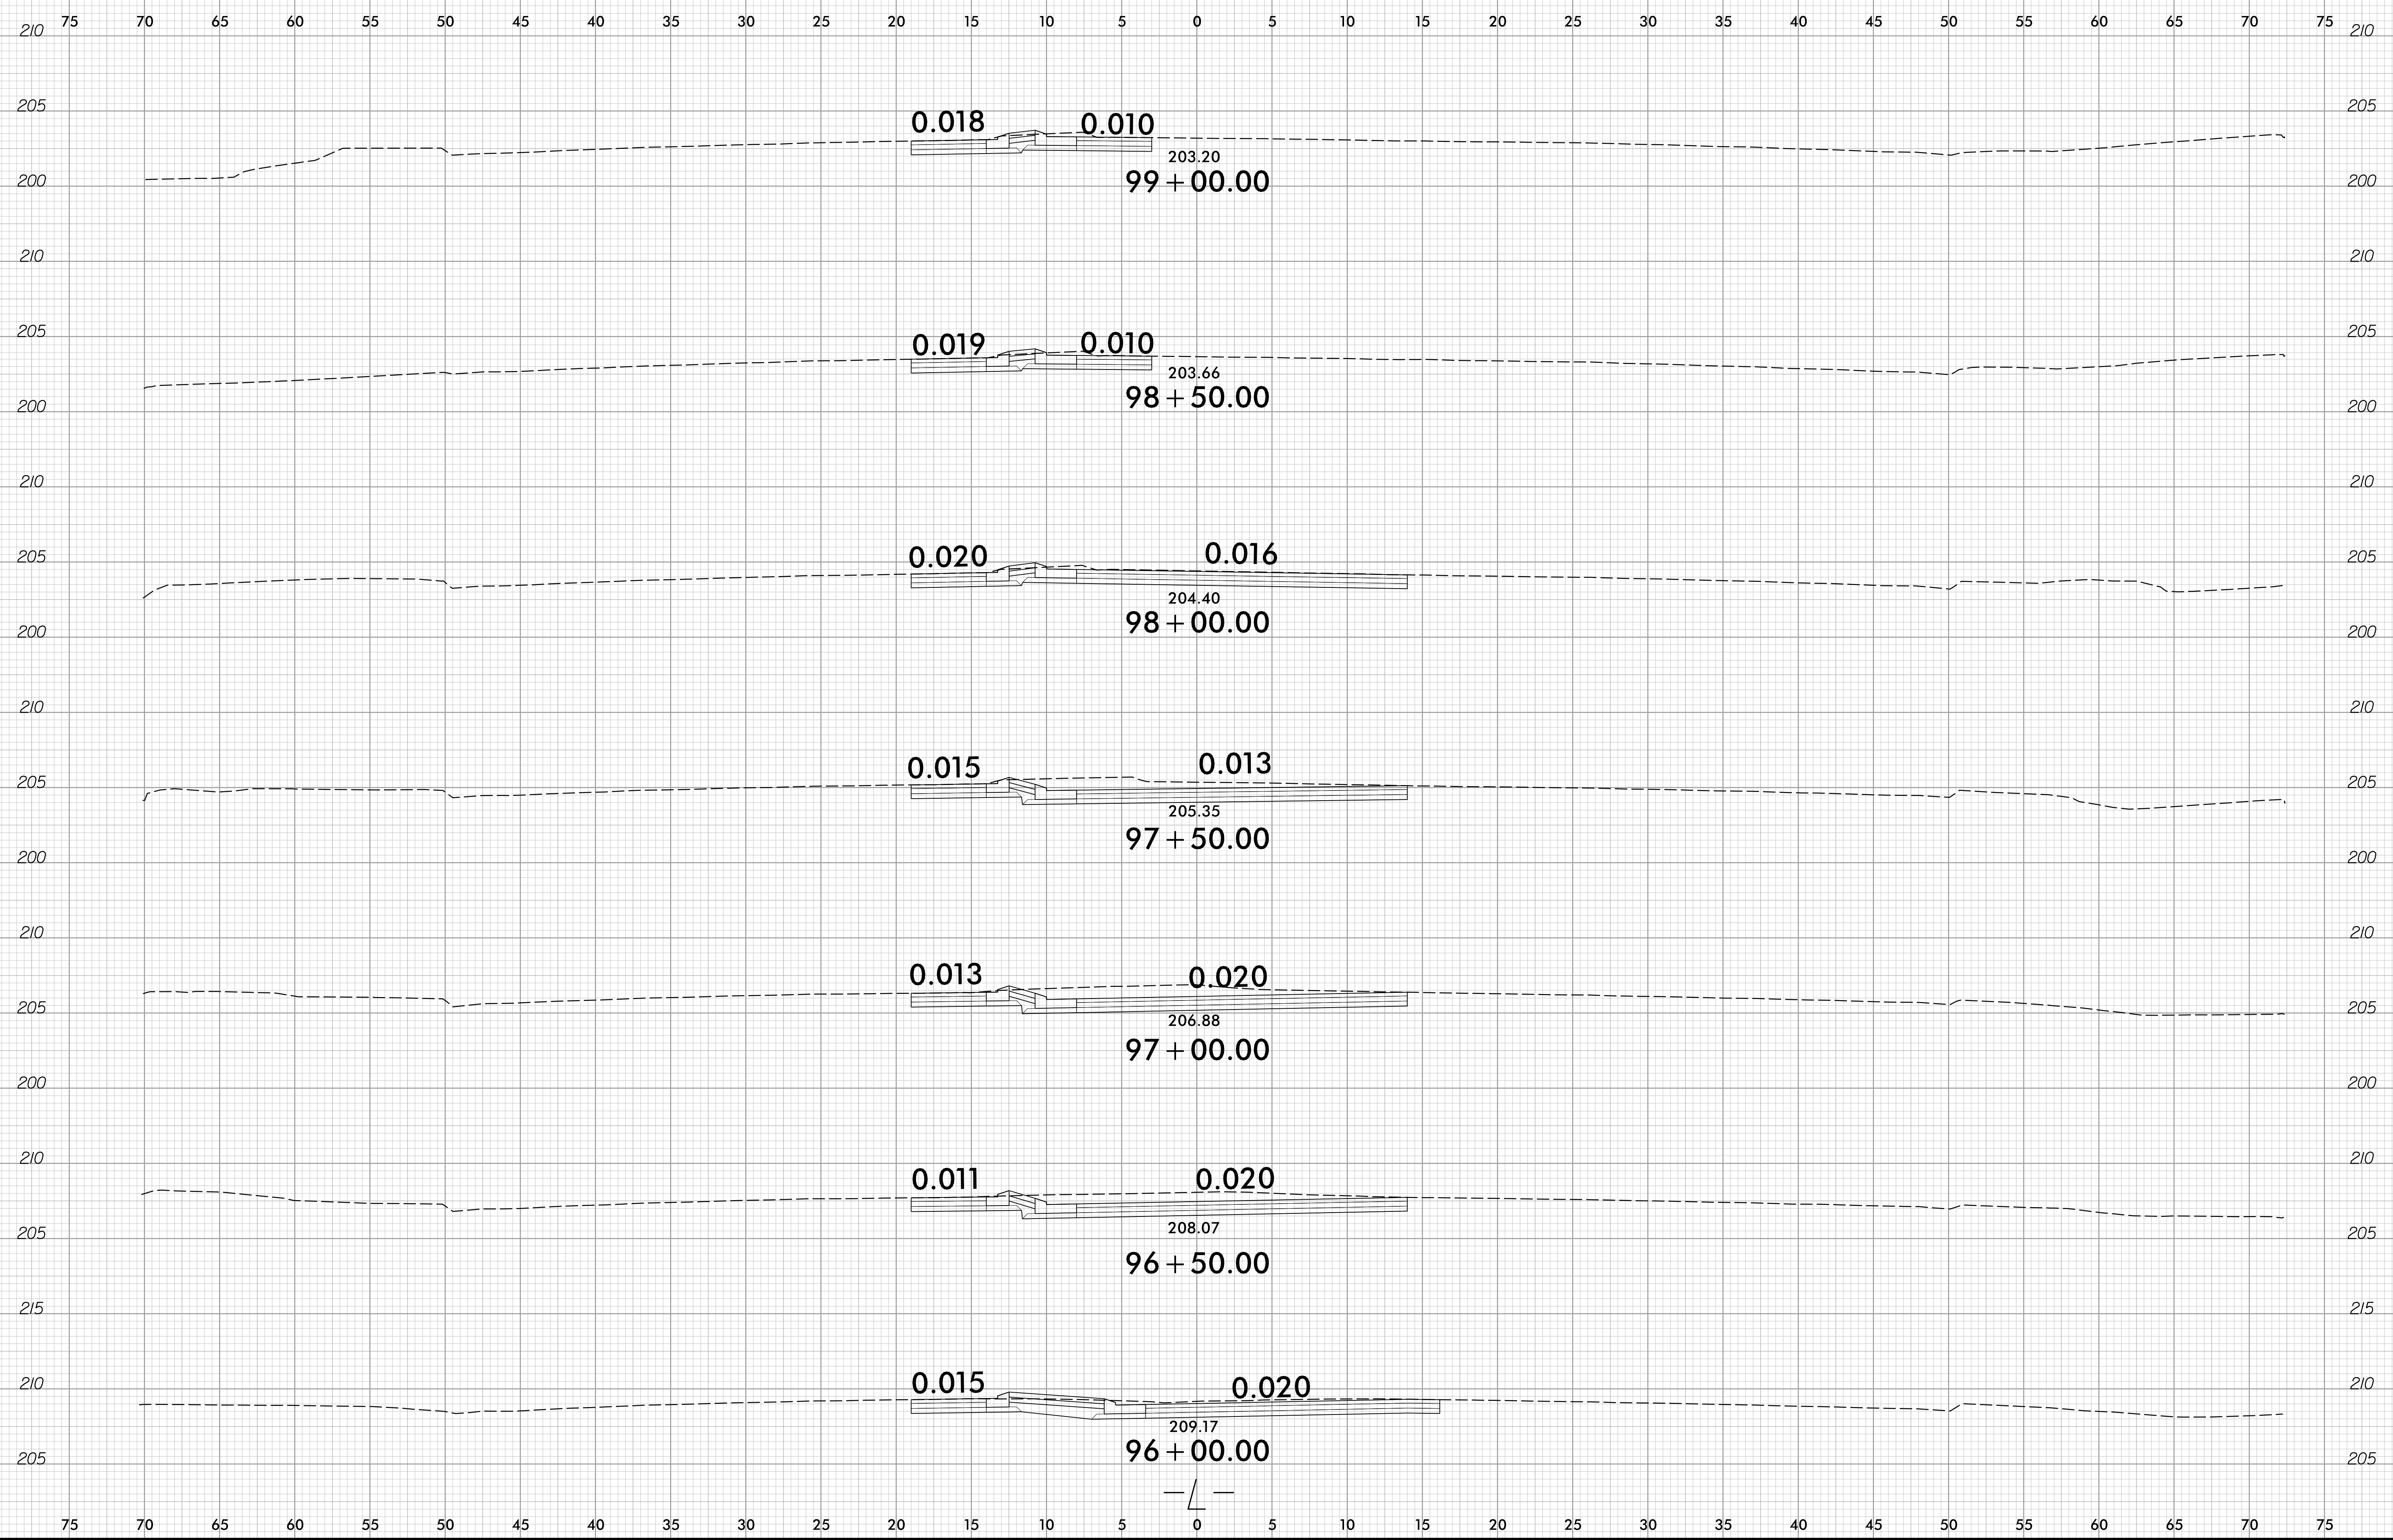

12/15/2022
U6229.dwg
rsargent

75 70 65 60 55 50 45 40 35 30 25 20 15 10 5 0 5 10 15 20 25 30 35 40 45 50 55 60 65 70 75

