
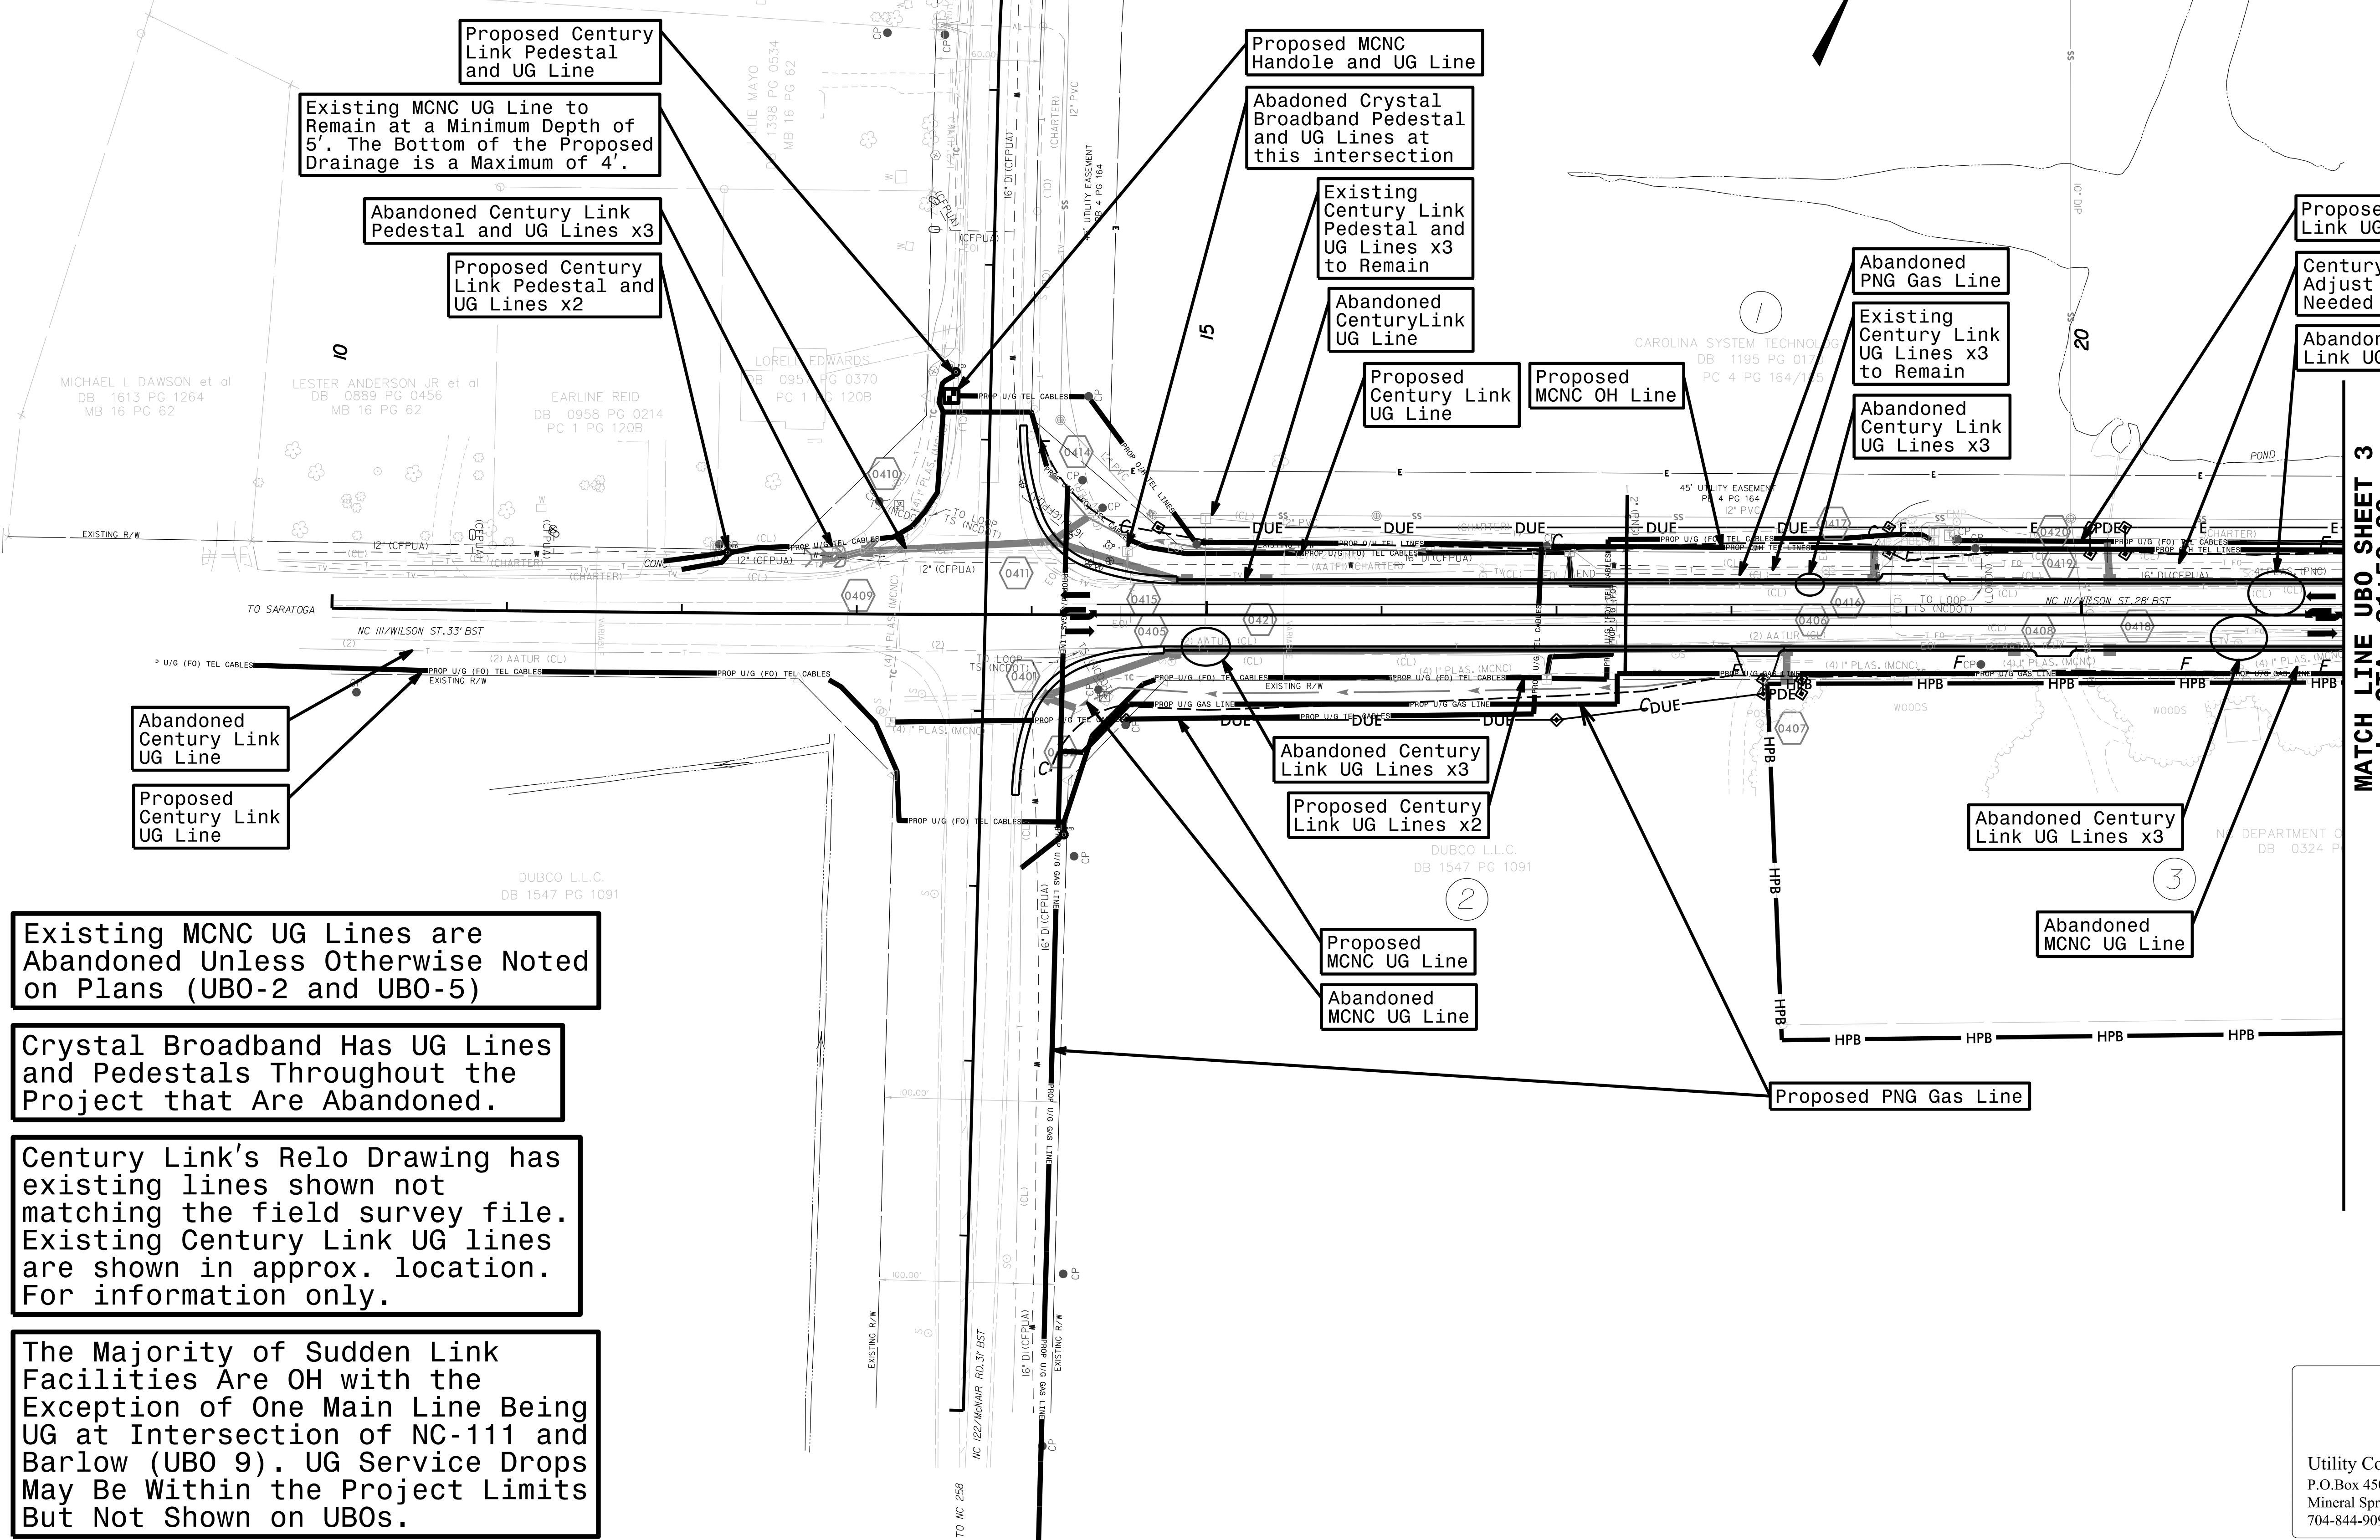


Water and Sewer to be Adjusted by Contractor. See Water and Sewer UC Package.

UTILITIES BY OTHERS FOR INFORMATION ONLY

ALL PROPOSED UTILITY WORK SHOWN ON THIS SHEET WILL BE DONE BY OTHERS. NO PAYMENT WILL BE MADE TO THE CONTRACTOR FOR PROPOSED UTILITY WORK SHOWN ON THIS SHEET.

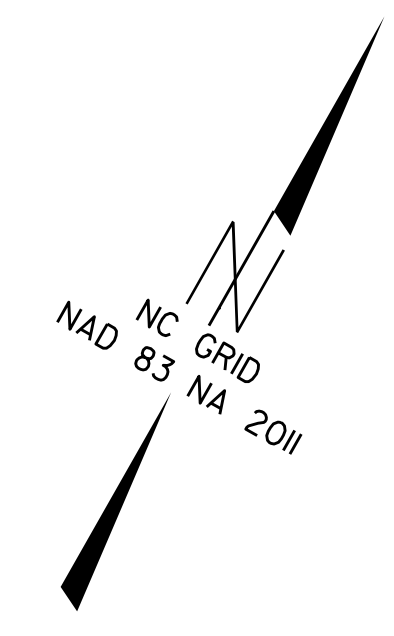

Proposed Century Link Pedestal and UG Line

Existing MCNC UG Line to Remain at a Minimum Depth of 5'. The Bottom of the Proposed Drainage is a Maximum of 4'.

Abandoned Century Link Pedestal and UG Lines x3

Proposed Century Link Pedestal and UG Lines x2

Proposed MCNC Handole and UG Line

Abandoned Crystal Broadband Pedestal and UG Lines at this intersection

Existing Century Link Pedestal and UG Lines x3 to Remain

Abandoned CenturyLink UG Line

Proposed Century Link UG Line

Proposed MCNC OH Line

Abandoned PNG Gas Line

Existing Century Link UG Lines x3 to Remain

Abandoned Century Link UG Lines x3

Proposed Century Link UG Lines x2

Century Link to Adjust UG Line as Needed in this Area

Abandoned Century Link UG Lines x2

Abandoned Century Link UG Line

Proposed Century Link UG Line

Abandoned Century Link UG Lines x3

Proposed Century Link UG Lines x2

Proposed MCNC UG Line

Abandoned MCNC UG Line

Abandoned Century Link UG Lines x3

Abandoned MCNC UG Line

Proposed PNG Gas Line

Existing MCNC UG Lines are Abandoned Unless Otherwise Noted on Plans (UBO-2 and UBO-5)

Crystal Broadband Has UG Lines and Pedestals Throughout the Project that Are Abandoned.

Century Link's Relo Drawing has existing lines shown not matching the field survey file. Existing Century Link UG lines are shown in approx. location. For information only.

The Majority of Sudden Link Facilities Are OH with the Exception of One Main Line Being UG at Intersection of NC-111 and Barlow (UBO 9). UG Service Drops May Be Within the Project Limits But Not Shown on UBOS.

MATCH LINE UBO SHEET 3
-L- STA. 21+50.00