
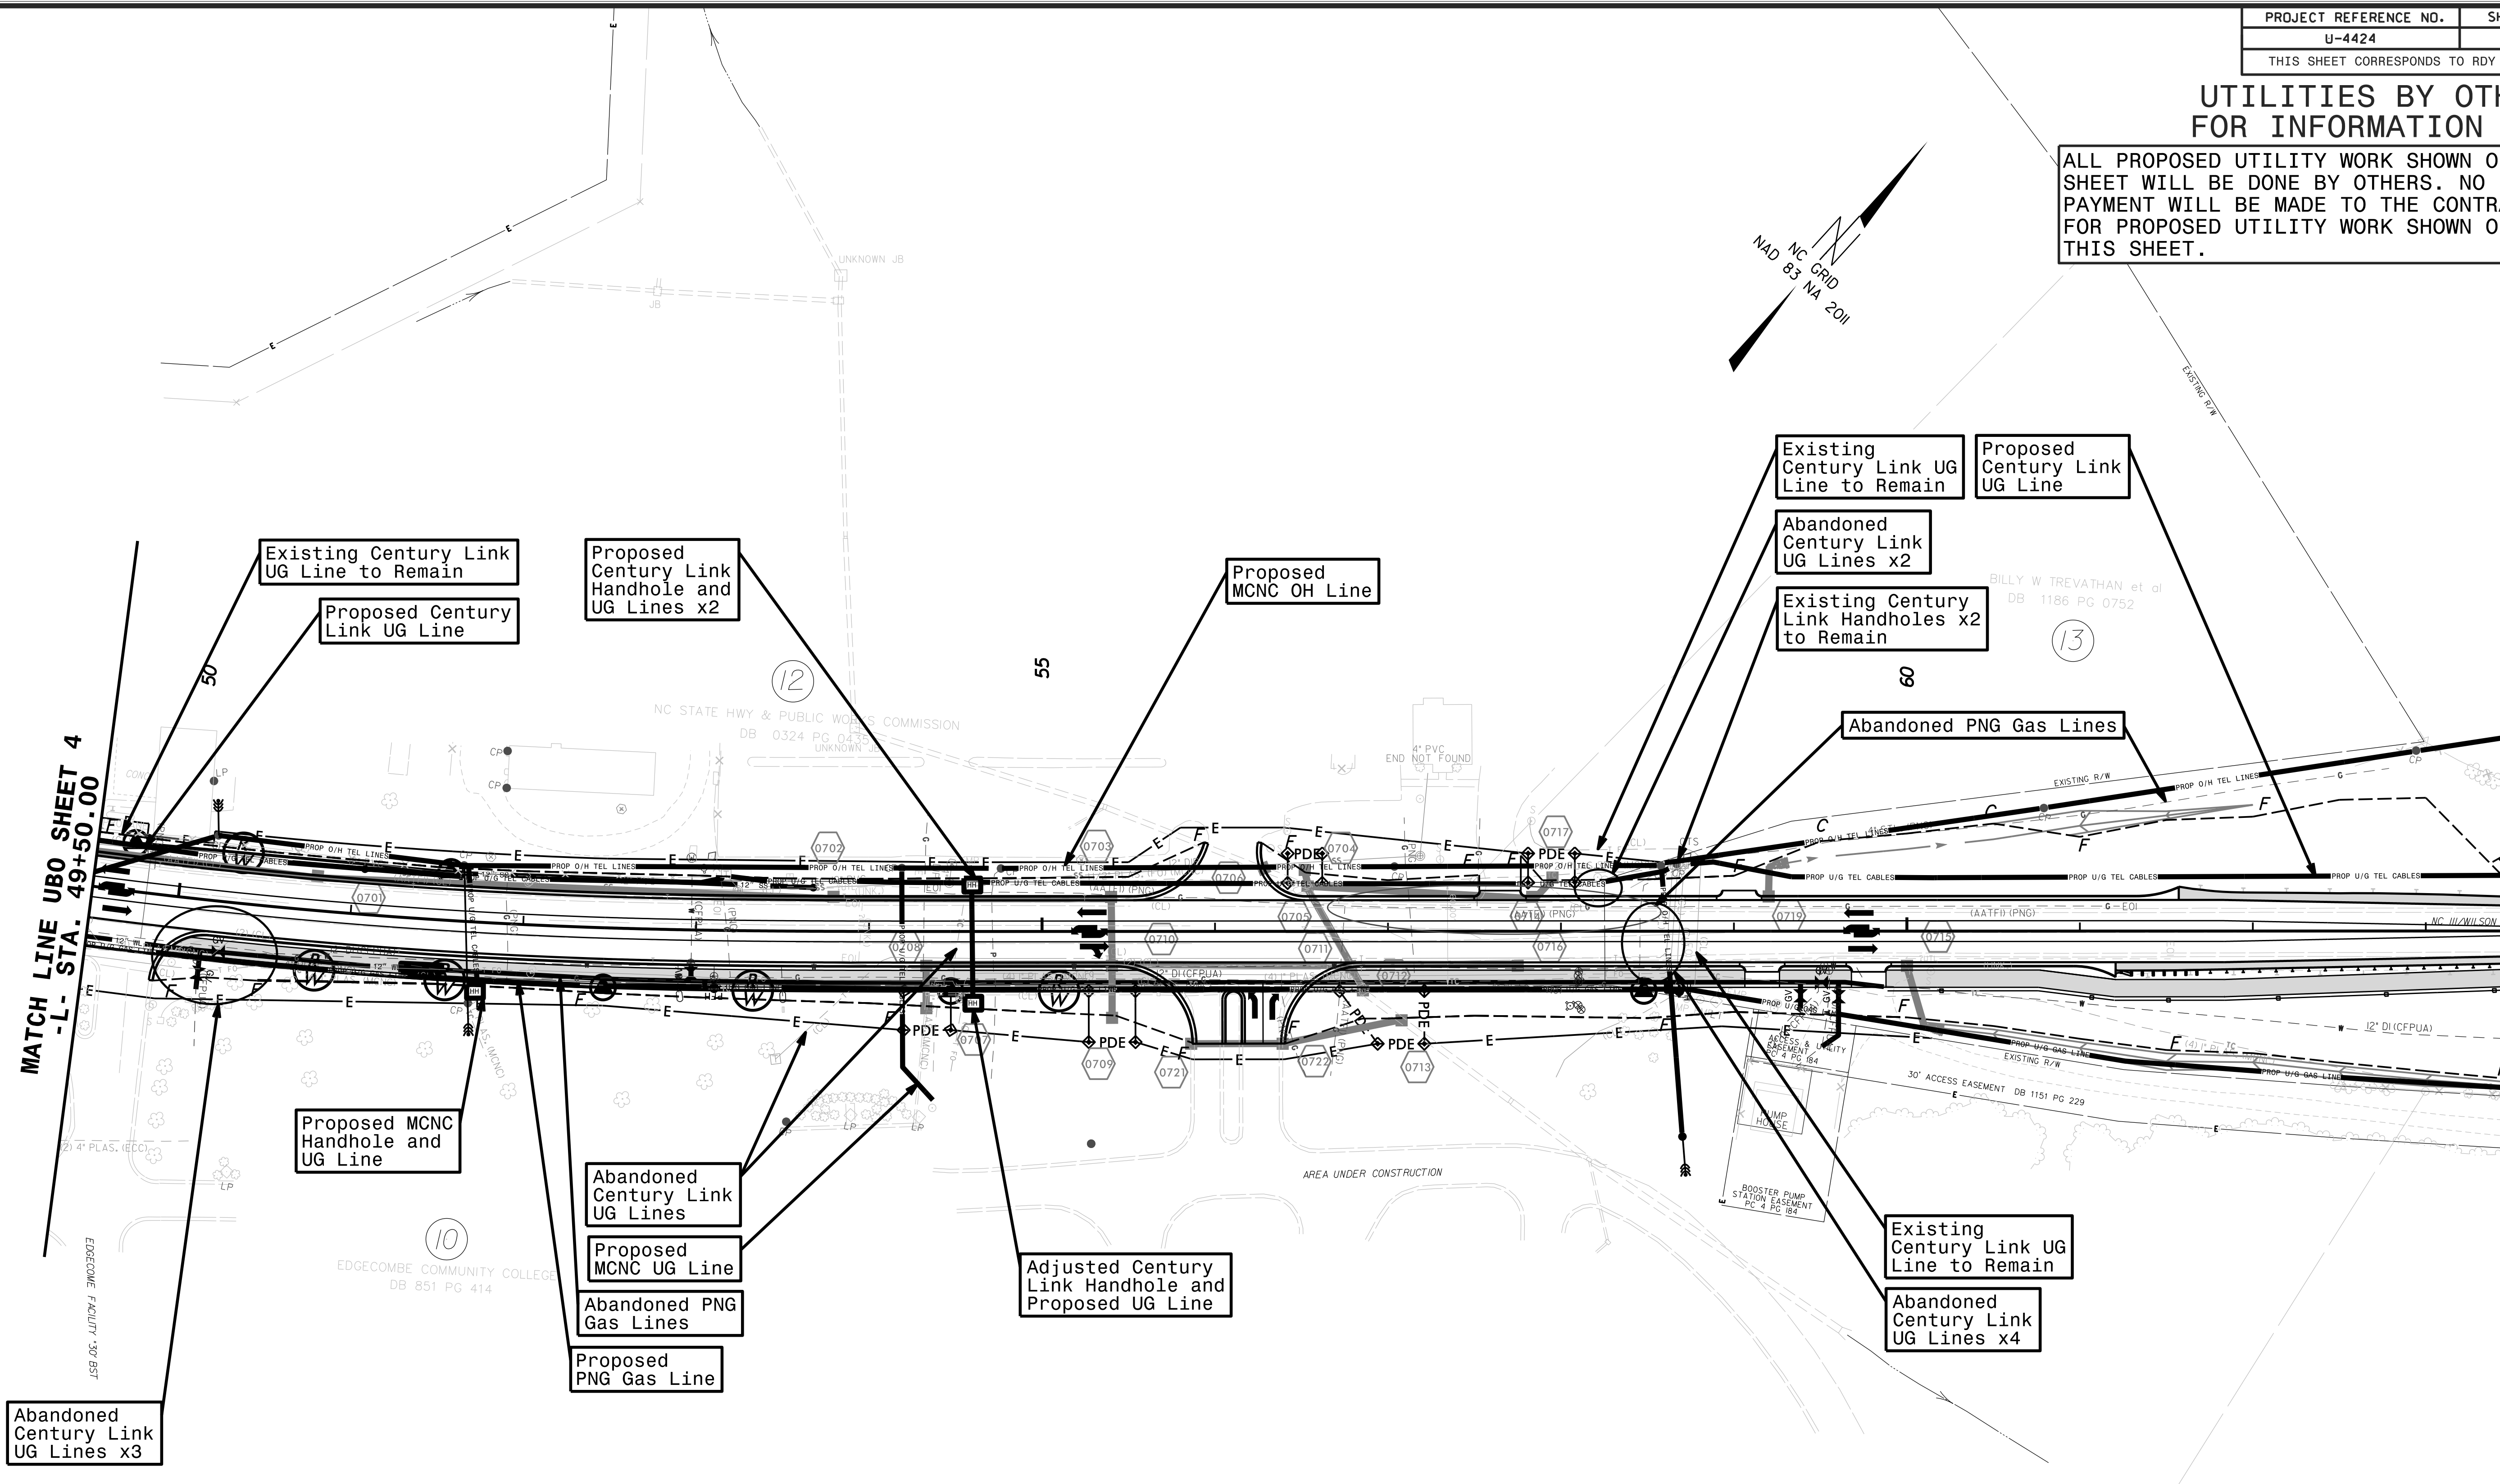


UTILITIES BY OTHERS FOR INFORMATION ONLY

ALL PROPOSED UTILITY WORK SHOWN ON THIS SHEET WILL BE DONE BY OTHERS. NO PAYMENT WILL BE MADE TO THE CONTRACTOR FOR PROPOSED UTILITY WORK SHOWN ON THIS SHEET.

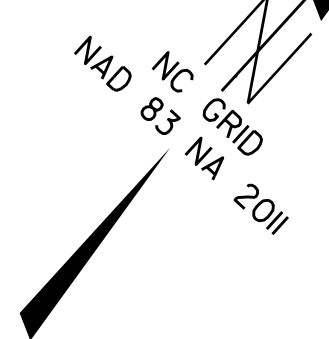

MATCH LINE UBO SHEET 4
-L- STA. 49+50.00

MATCH LINE UBO SHEET 6
-L- STA. 63+50.00

Abandoned
Century Link
UG Lines x3

Existing Century Link
UG Line to Remain
Proposed Century
Link UG Line

Proposed
Century Link
Handhole and
UG Lines x2

Proposed
MCNC OH Line

Existing
Century Link UG
Line to Remain
Proposed
Century Link
UG Line

Abandoned
Century Link
UG Lines x2

Existing Century
Link Handholes x2
to Remain

Abandoned PNG Gas Lines

Proposed MCNC
Handhole and
UG Line

Abandoned
Century Link
UG Lines

Proposed
MCNC UG Line

Abandoned PNG
Gas Lines

Proposed
PNG Gas Line

Adjusted Century
Link Handhole and
Proposed UG Line

Existing
Century Link UG
Line to Remain

Abandoned
Century Link
UG Lines x4

UCC

Utility Coordination Consultants
P.O. Box 450
Mineral Springs, NC 28108
704-844-9093