
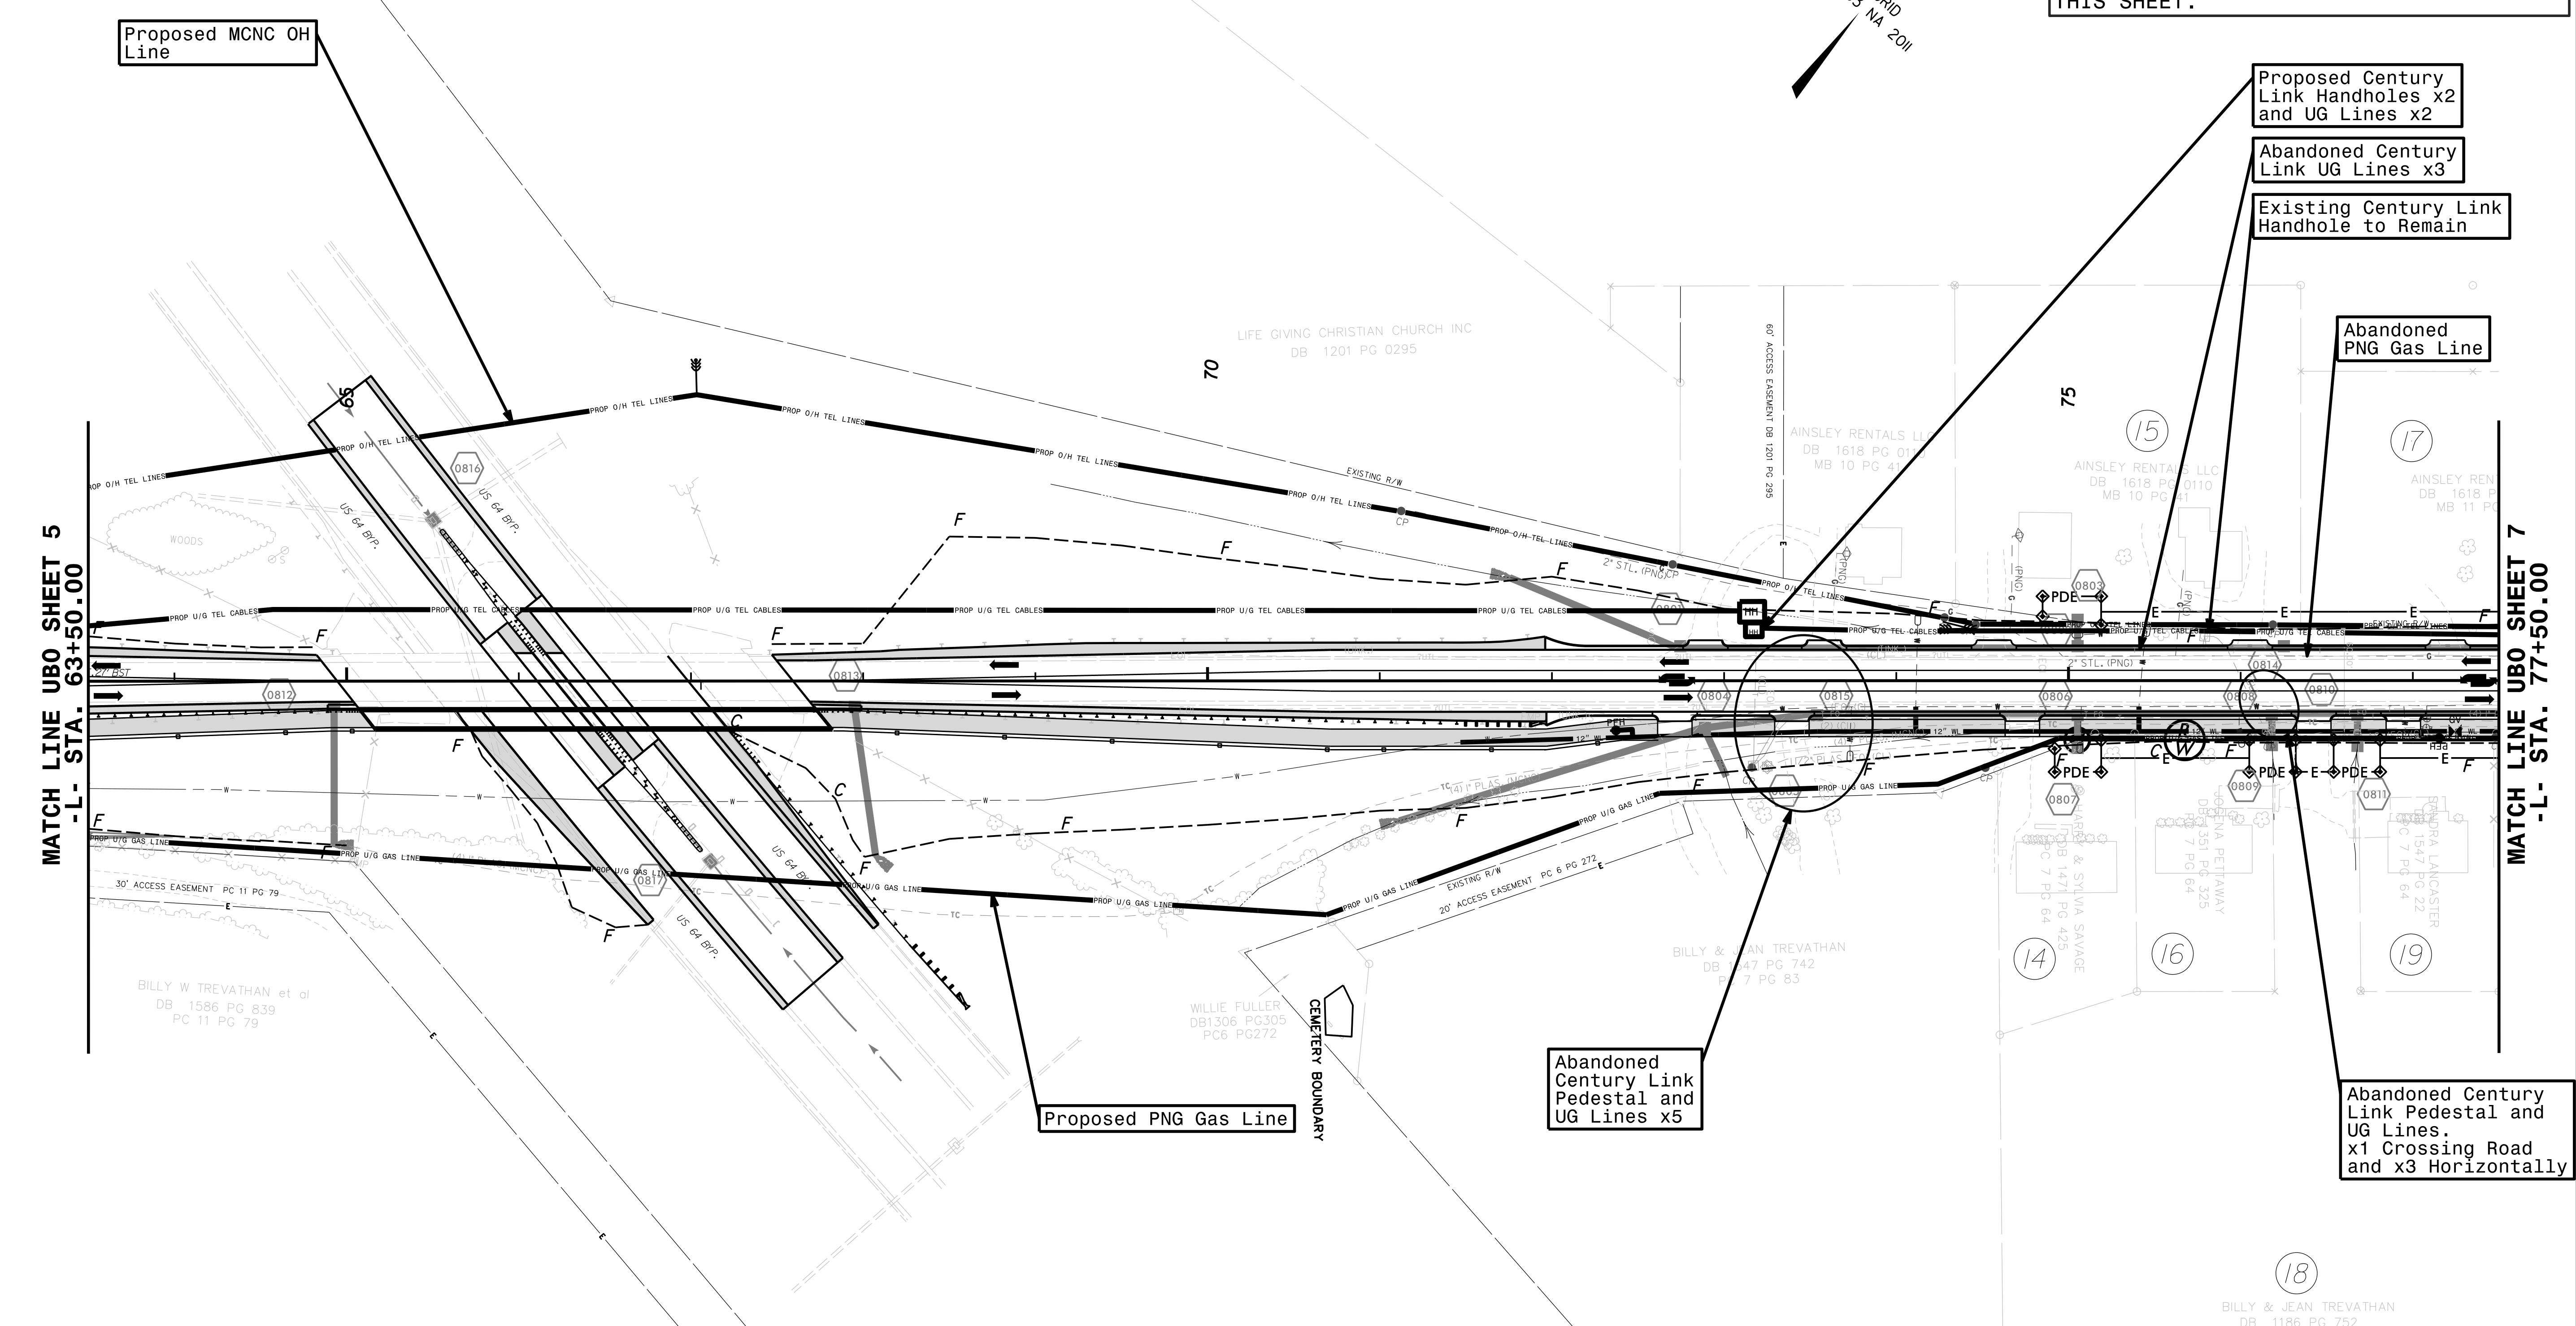


### UTILITIES BY OTHERS FOR INFORMATION ONLY

ALL PROPOSED UTILITY WORK SHOWN ON THIS SHEET WILL BE DONE BY OTHERS. NO PAYMENT WILL BE MADE TO THE CONTRACTOR FOR PROPOSED UTILITY WORK SHOWN ON THIS SHEET.

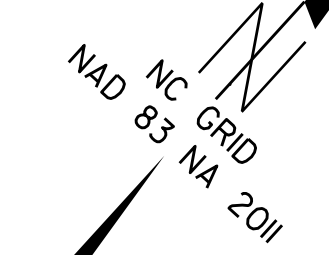

Proposed MCNC OH Line

Proposed Century Link Handholes x2 and UG Lines x2

Abandoned Century Link UG Lines x3

Existing Century Link Handhole to Remain

Abandoned PNG Gas Line

Proposed PNG Gas Line

Abandoned Century Link Pedestal and UG Lines x5

Abandoned Century Link Pedestal and UG Lines. x1 Crossing Road and x3 Horizontally

MATCH LINE UBO SHEET 5  
-L- STA. 63+50.00

MATCH LINE UBO SHEET 7  
-L- STA. 77+50.00

BILLY W TREVATHAN et al  
DB 1586 PG 839  
PC 11 PG 79

WILLIE FULLER  
DB1306 PG305  
PC6 PG272

BILLY & JEAN TREVATHAN  
DB 47 PG 742  
P 7 PG 83

BILLY & JEAN TREVATHAN  
DB 1186 PG 752  
PC 6 PG 272

**UCC**

Utility Coordination Consultants  
P.O.Box 450  
Mineral Springs, NC 28108  
704-844-9093

bss