



UTILITIES BY OTHERS FOR INFORMATION ONLY

ALL PROPOSED UTILITY WORK SHOWN ON THIS SHEET WILL BE DONE BY OTHERS. NO PAYMENT WILL BE MADE TO THE CONTRACTOR FOR PROPOSED UTILITY WORK SHOWN ON THIS SHEET.

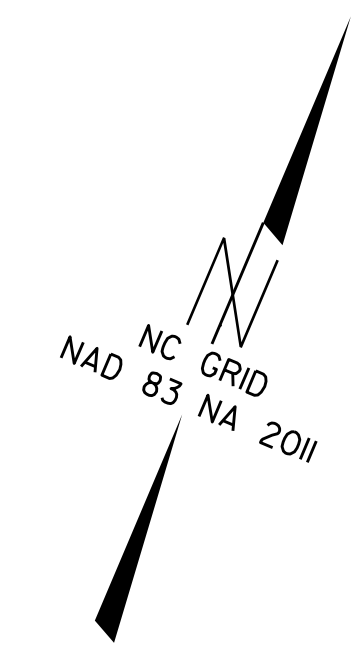

MATCH LINE UBO SHEET 9
-L- STA. 119+00.00

MATCH LINE UBO SHEET 11
-L- STA. 131+00.00

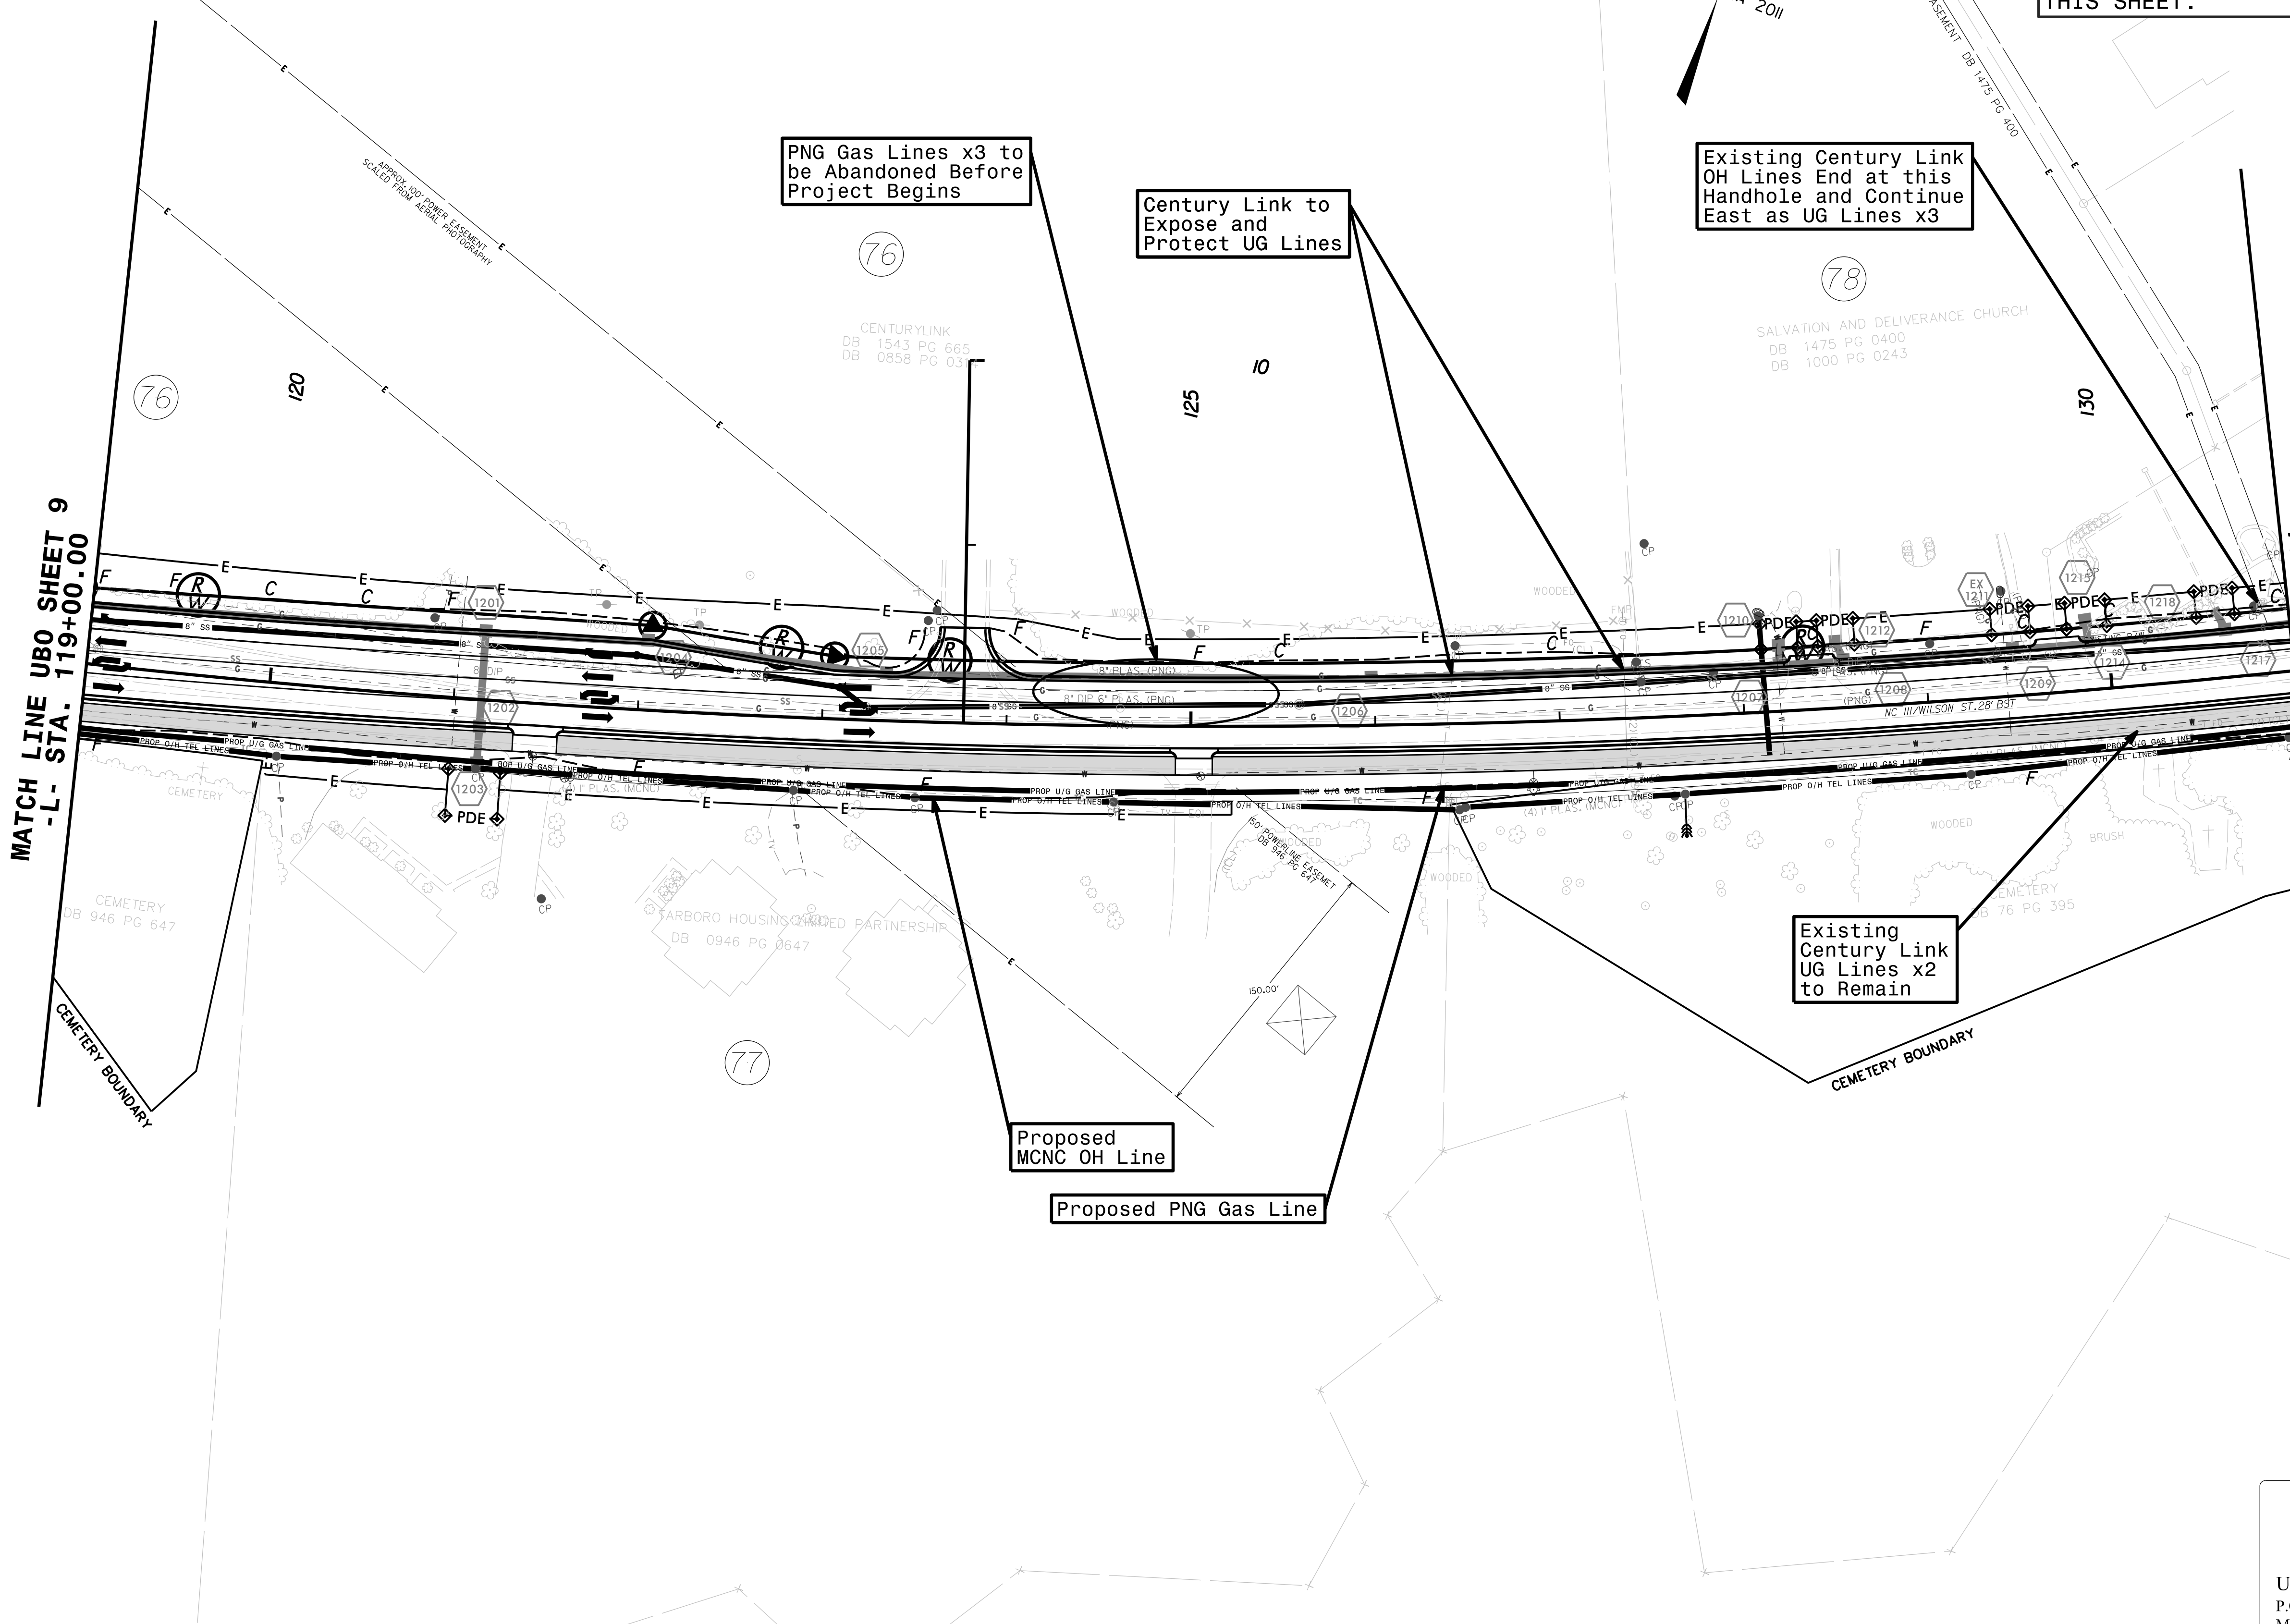

UCC

Utility Coordination Consultants
P.O. Box 450
Mineral Springs, NC 28108
704-844-9093

bss