
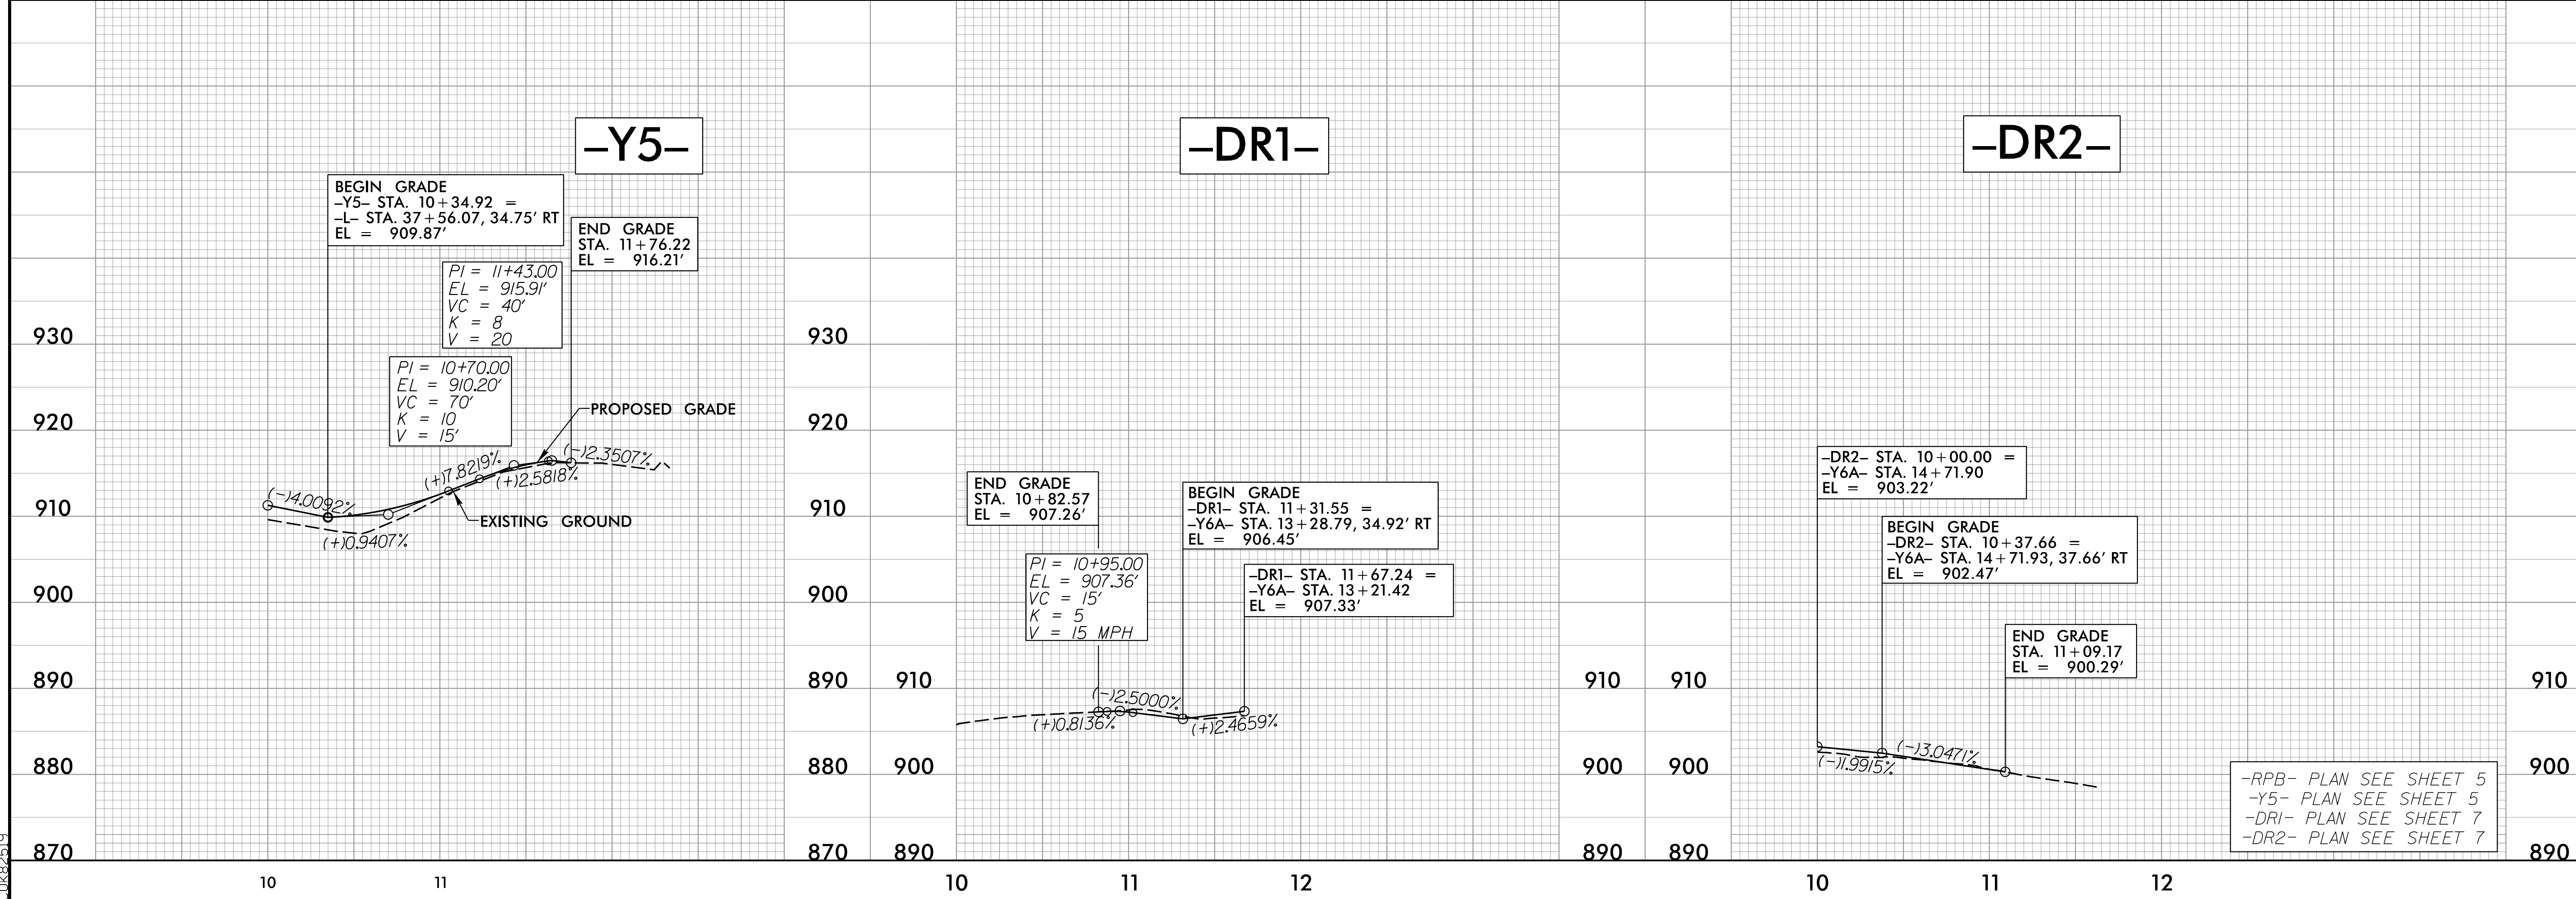


5/14/99

PROJECT REFERENCE NO. U-2729	SHEET NO. 14
ROADWAY DESIGN ENGINEER NORTH CAROLINA PROFESSIONAL SEAL 22606 David C. Waller	HYDRAULICS ENGINEER NORTH CAROLINA PROFESSIONAL SEAL 042084 Joseph M. Macdonald
DOCUMENT NOT CONSIDERED FINAL UNLESS ALL SIGNATURES COMPLETED	
Prepared in the Office of: M MOTT MACDONALD	Mott MacDonald I & E, LLC 7621 Purfoy Road, Suite 115 Fuquay-Varina, NC 27526 www.mottmac.com NC License No. F-0669
HDR Engineering, Inc. of the Carolinas 555 Fayetteville St., Suite 900 Raleigh, N.C. 27601 N.C.B.E.L.S. License Number: F-0116	

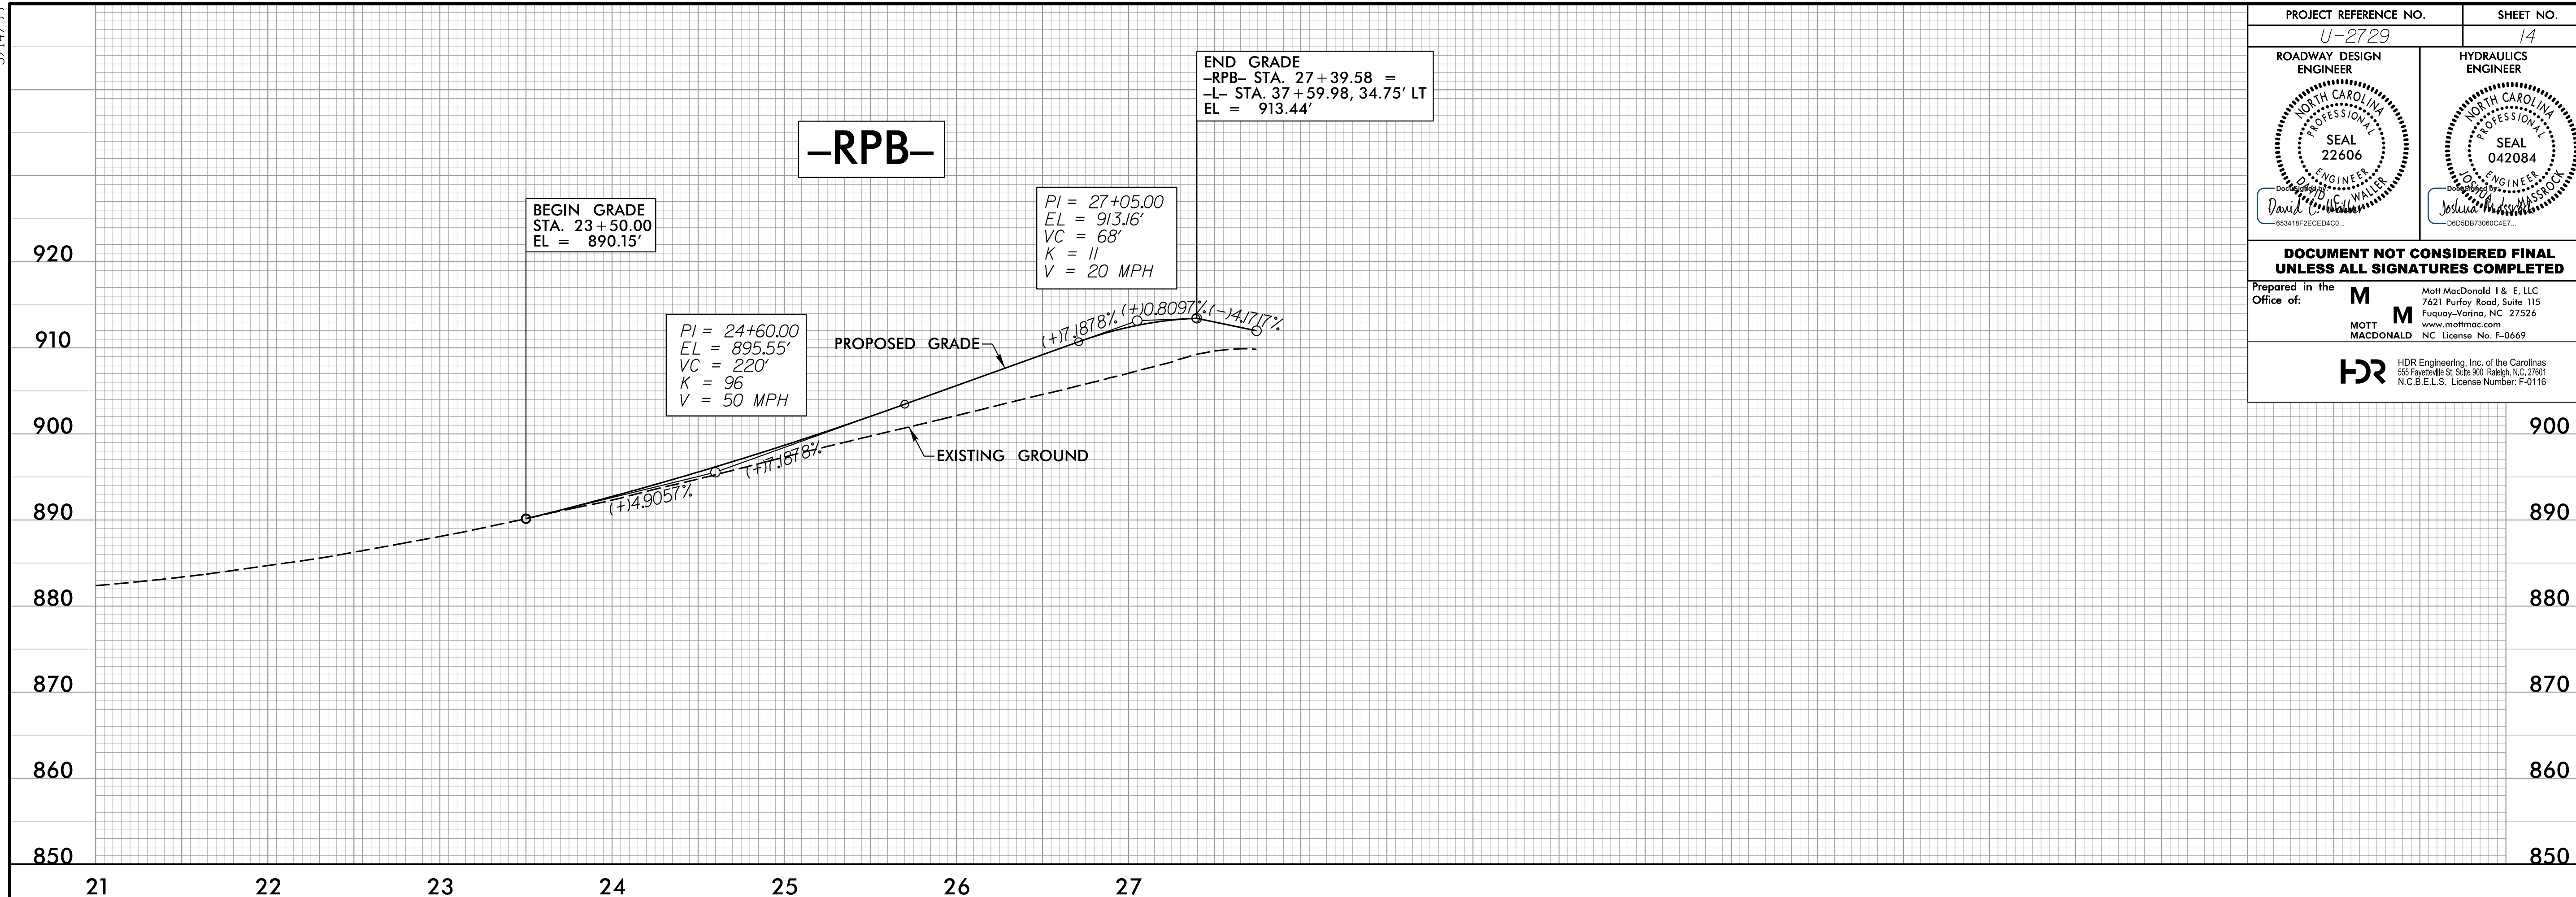

-RPB- PLAN SEE SHEET 5
 -Y5- PLAN SEE SHEET 5
 -DR1- PLAN SEE SHEET 7
 -DR2- PLAN SEE SHEET 7

4/14/2023 10:14:23 AM C:\Users\psh\dgn\Proj\U2729_rdy.pfl_psh.dgn