


PLANS PREPARED FOR THE NCDOT BY:

**M** MOTT MACDONALD I & E, LLC  
 1101 HAYNES STREET, SUITE 101  
 RALEIGH, NC 27604  
**M** MOTT MACDONALD  
 NC LICENSE NO. F-0669

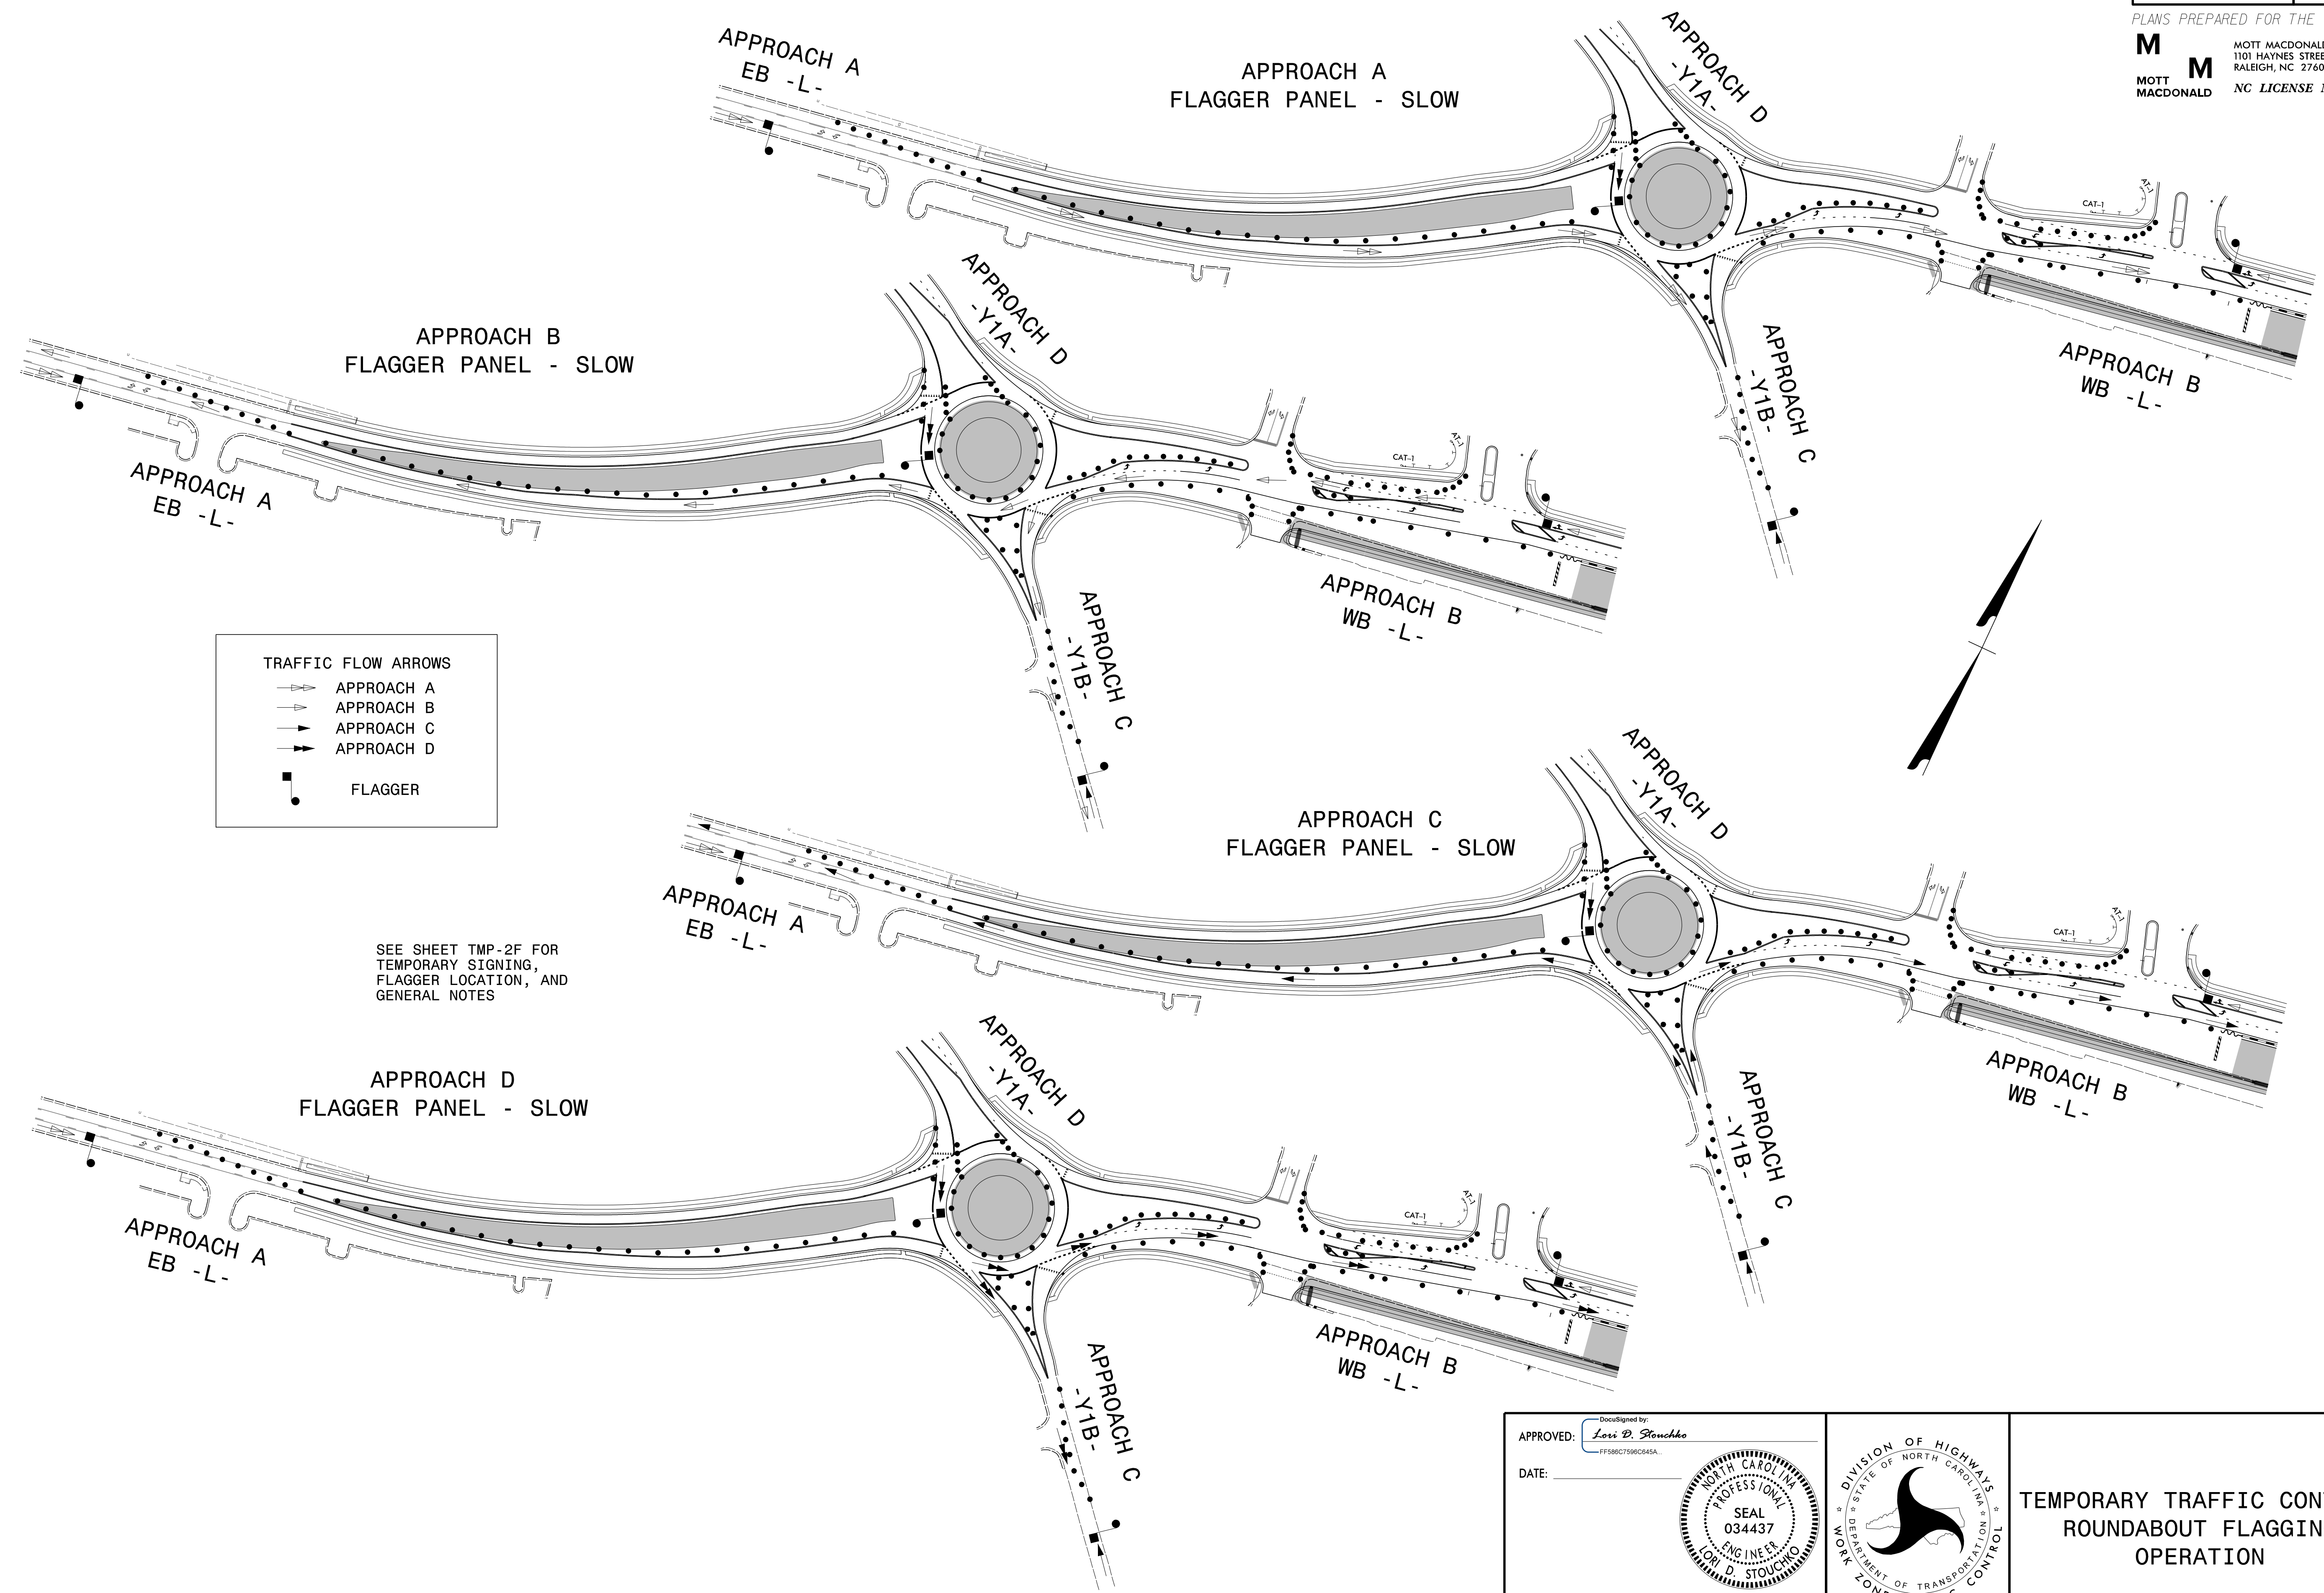

TRAFFIC FLOW ARROWS

- APPROACH A
- APPROACH B
- APPROACH C
- APPROACH D

■ FLAGGER


SEE SHEET TMP-2F FOR  
 TEMPORARY SIGNING,  
 FLAGGER LOCATION, AND  
 GENERAL NOTES

3/13/2023  
 G:\308350\_DDC\2\ARC-U-2729\TrafficControl\Top\200\_060\_U-2729\_TC\_TMP\_02G.dgn  
 User:ST086227

APPROVED: *Lori D. Stouchko*  
FF588C7590C845A

DATE: \_\_\_\_\_

**DOCUMENT NOT CONSIDERED FINAL  
 UNLESS ALL SIGNATURES COMPLETED**

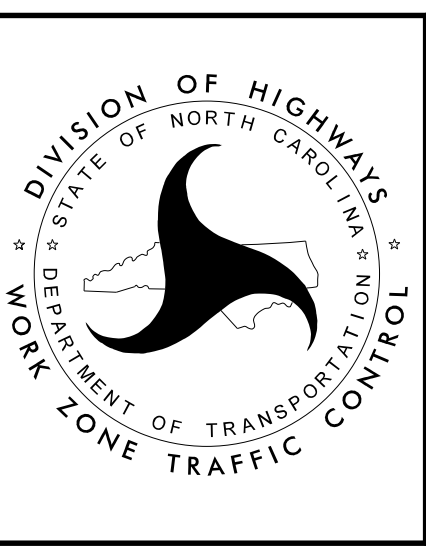

**TEMPORARY TRAFFIC CONTROL  
 ROUNDABOUT FLAGGING  
 OPERATION**