


PLANS PREPARED FOR THE NCDOT BY:

M
MOTT MACDONALD
MOTT MACDONALD I & E, LLC
1101 HAYNES STREET, SUITE 101
RALEIGH, NC 27604
NC LICENSE NO. F-0669


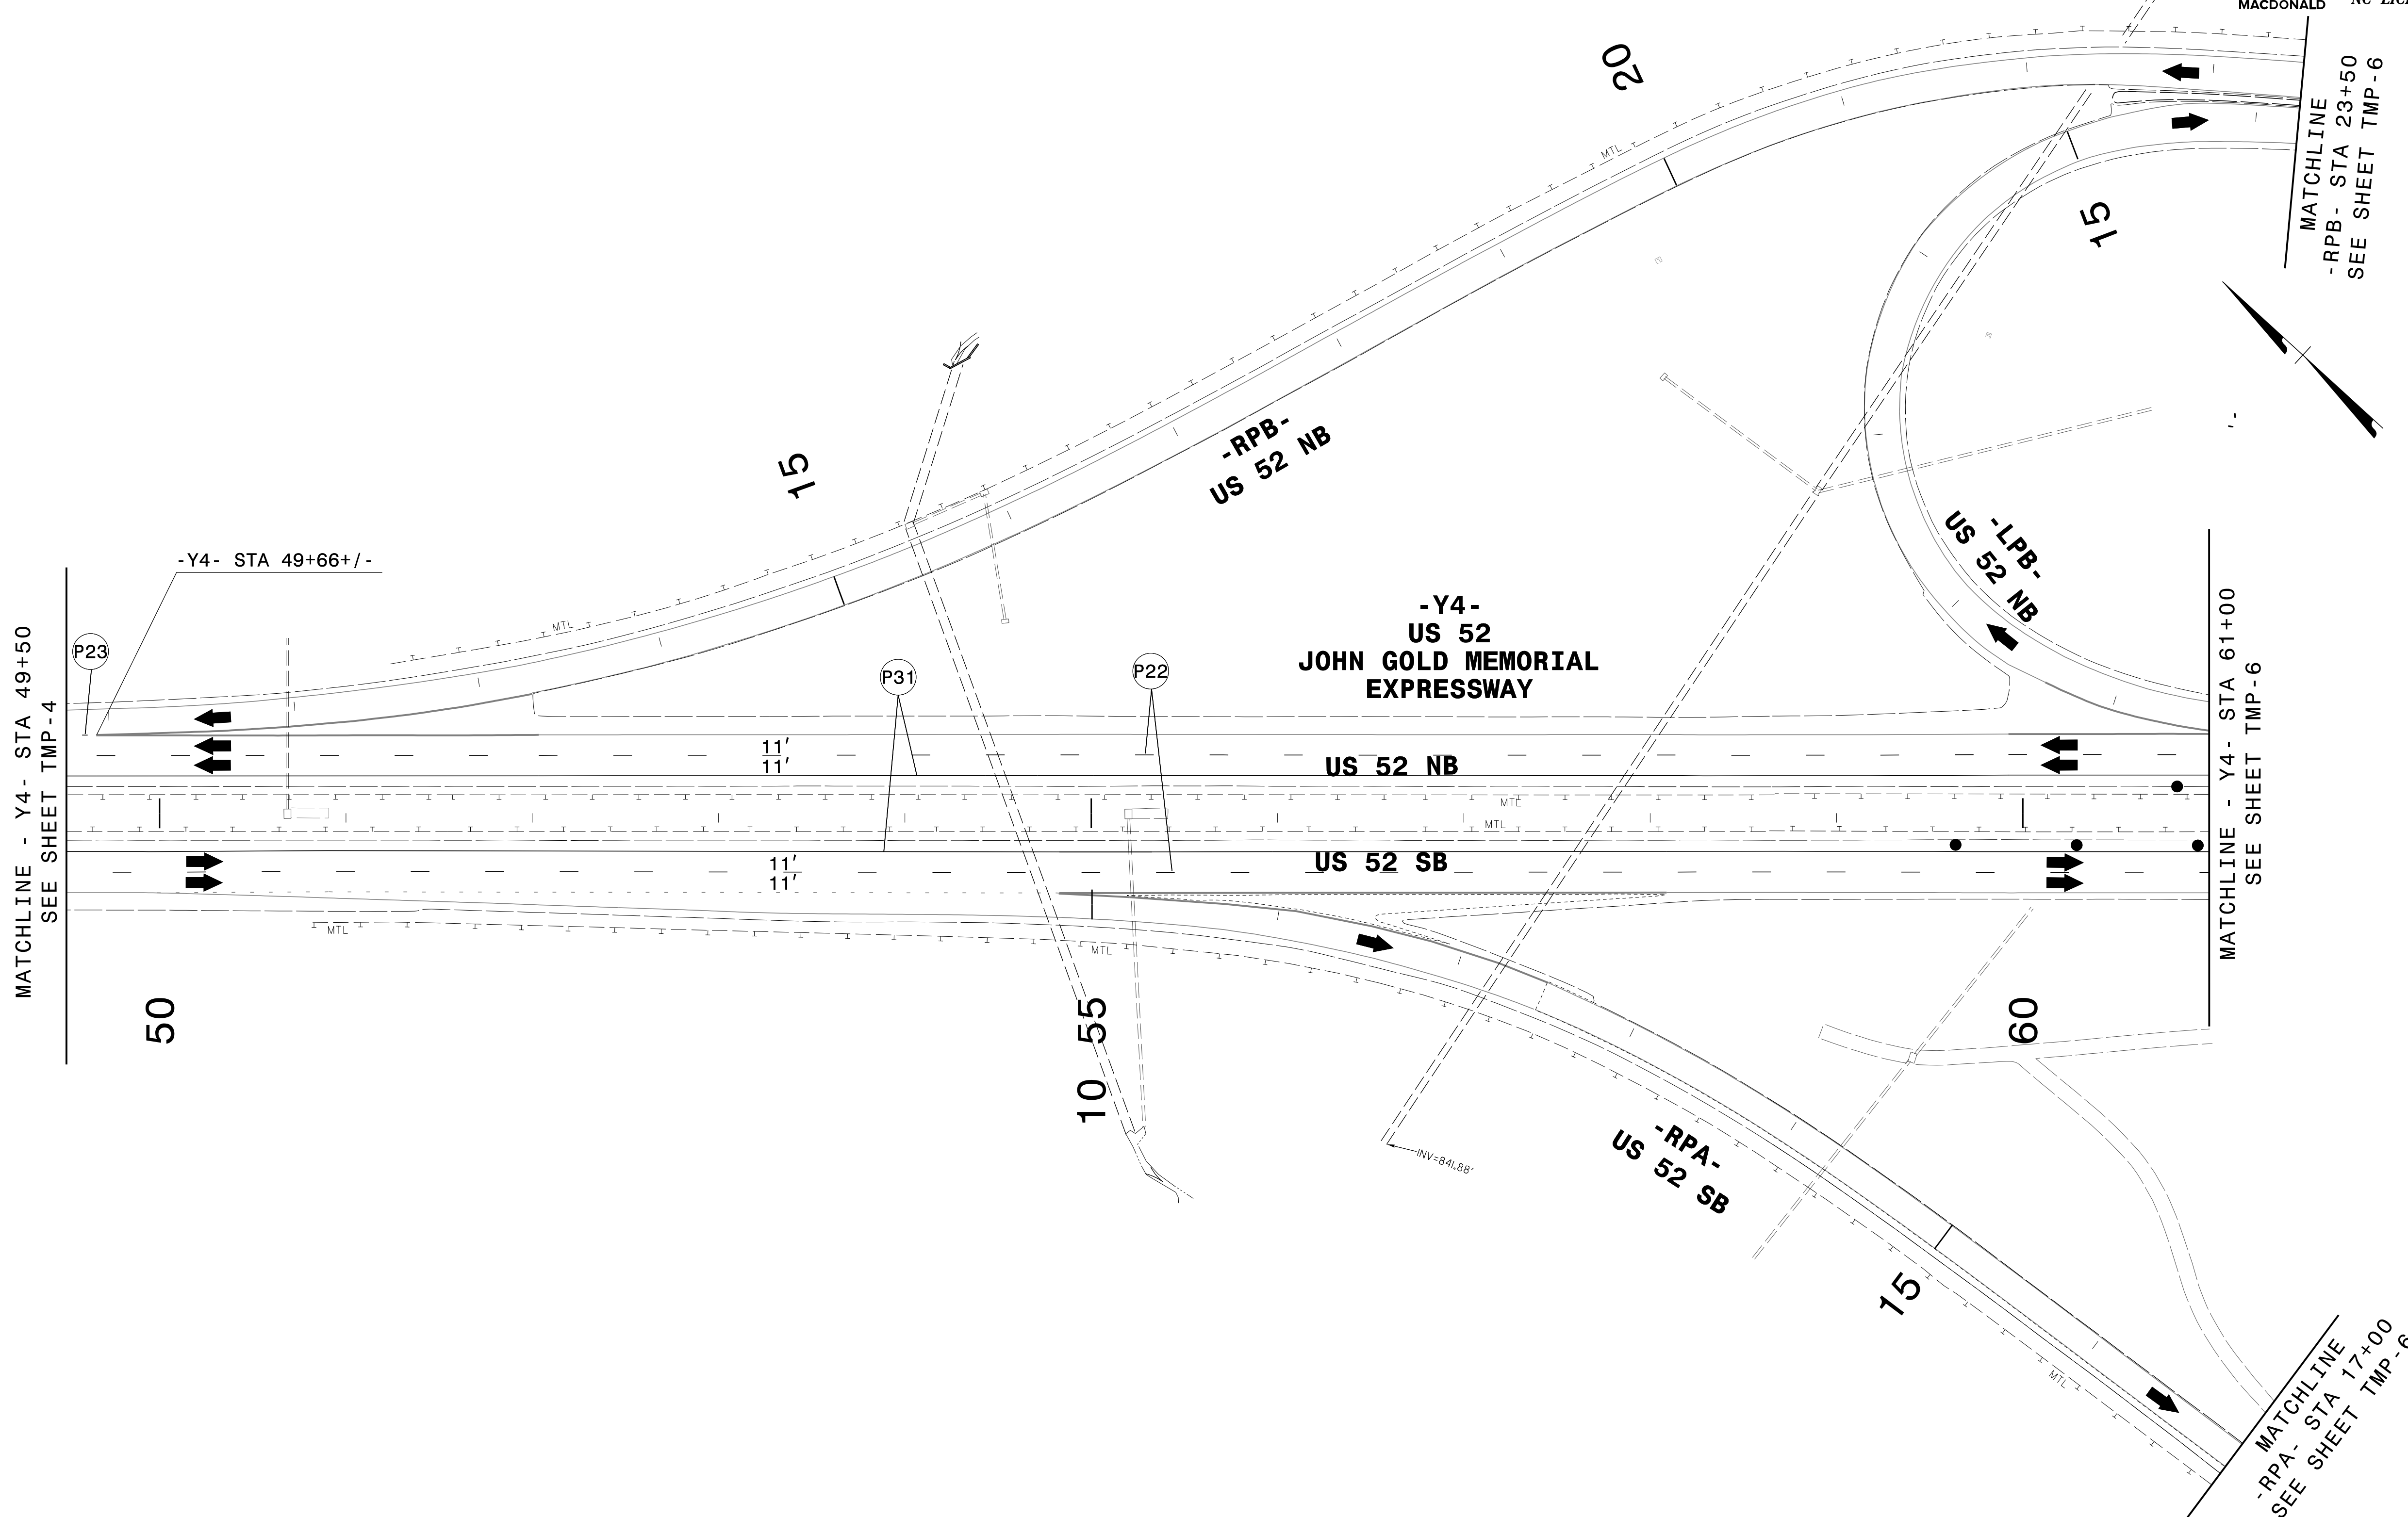


2/21/2023
 G:\308350_DDC\2\ARC-U-2729\TrafficControl\Top\200_090_U-2729_TC_TMP_05_Phase_1.dgn
 User:ST086227

APPROVED: *Lori D. Stouchko*
DocuSigned by:
Lori D. Stouchko
FF588C759C045A

DATE: _____

SEAL

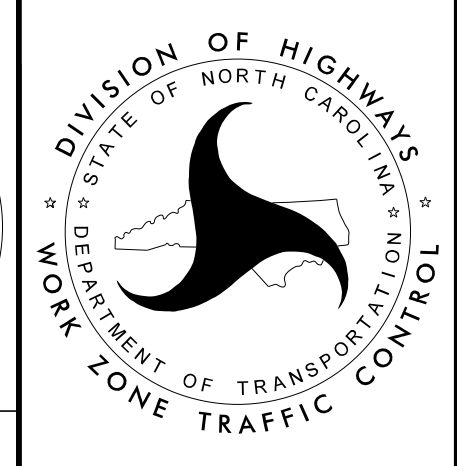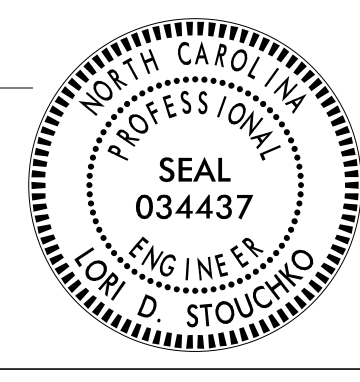

**TEMPORARY TRAFFIC CONTROL
PHASE I DETAIL**

**DOCUMENT NOT CONSIDERED FINAL
UNLESS ALL SIGNATURES COMPLETED**