

* INSTALL TRAFFIC BEARING DRAINAGE INLET SHORT OF FINAL GRADE, BACKFILL/PLATE AND PAVE OVER AS DIRECTED BY THE ENGINEER

1 SEE SHEET TMP-8 FOR TEMPORARY SHORING NOTES
2
3
4
8


SEE SHEETS TMP-8, TMP-8A, AND TMP-8B FOR CROSS SECTIONS

APPROVED: *Lori D. Stouchko*
FF580C7590C045A

DATE: _____

SEAL

DOCUMENT NOT CONSIDERED FINAL UNLESS ALL SIGNATURES COMPLETED

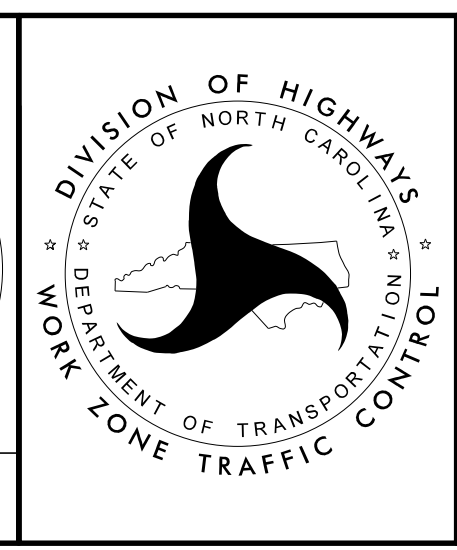

TEMPORARY TRAFFIC CONTROL PHASE I DETAIL

2/21/2023
 G:\308350_DDC\2\ARC-U-2729\TrafficControl\Top\200_095-U-2729_TC_TMP_06_Phase-I.dgn
 User:ST086227