




PLANS PREPARED FOR THE NCDOT BY:

M MOTT MACDONALD & E, LLC
1101 HAYNES STREET, SUITE 101
RALEIGH, NC 27604
NC LICENSE NO. F-0669

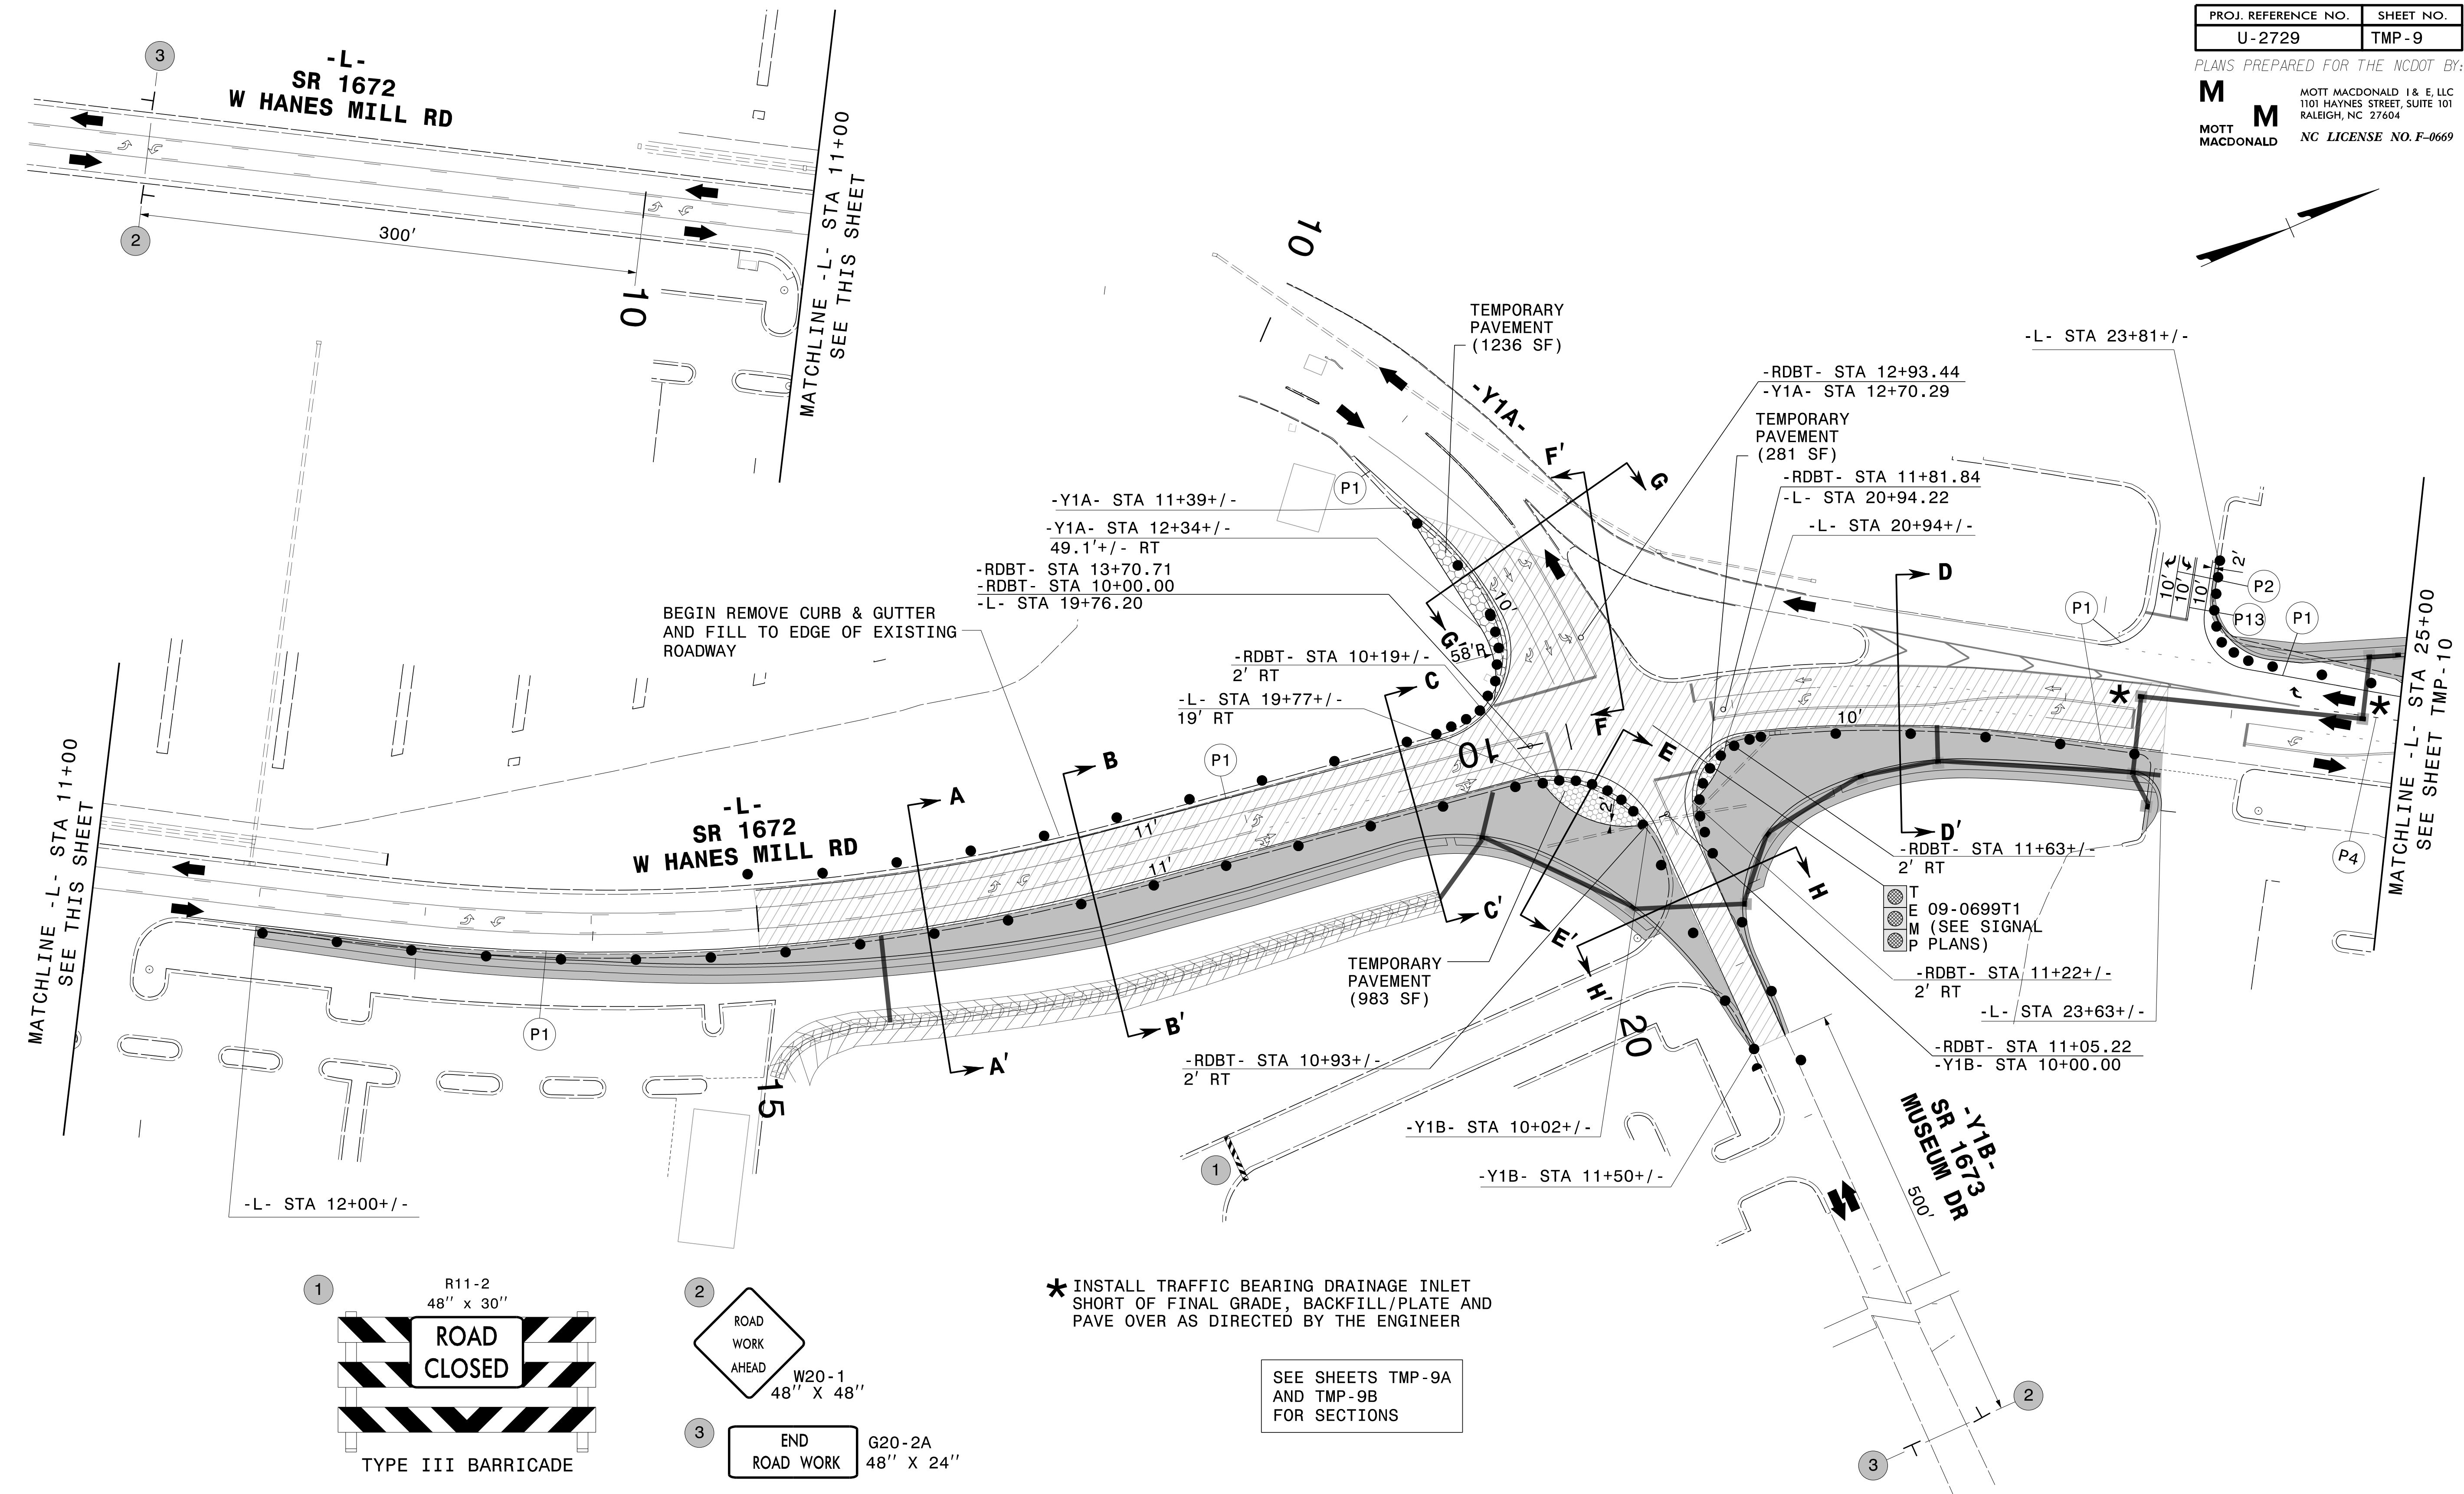

MATCHLINE -L- STA 11+00
SEE THIS SHEET

MATCHLINE -L- STA 25+00
SEE SHEET TMP-10

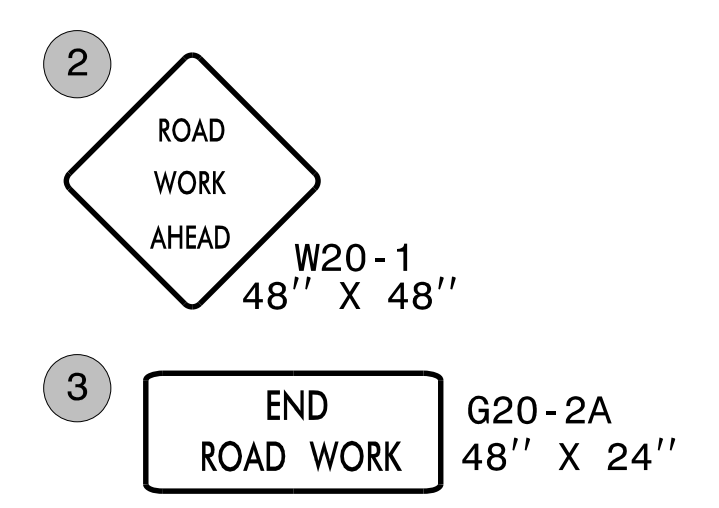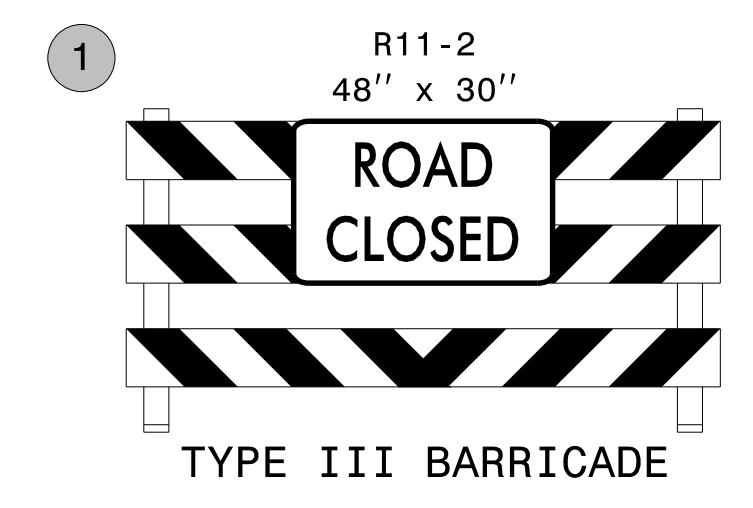

2/21/2023
 G:\308350_DDC\2\ARC-U-2729\TrafficControl\Top\200_120_U-2729_TC_TMP_09_Phase_2.dgn
 User:ST086227

APPROVED: *Lori D. Stouchko*
FF588C759C845A

DATE: _____

SEAL



**TEMPORARY TRAFFIC CONTROL
PHASE II DETAIL**

**DOCUMENT NOT CONSIDERED FINAL
UNLESS ALL SIGNATURES COMPLETED**