
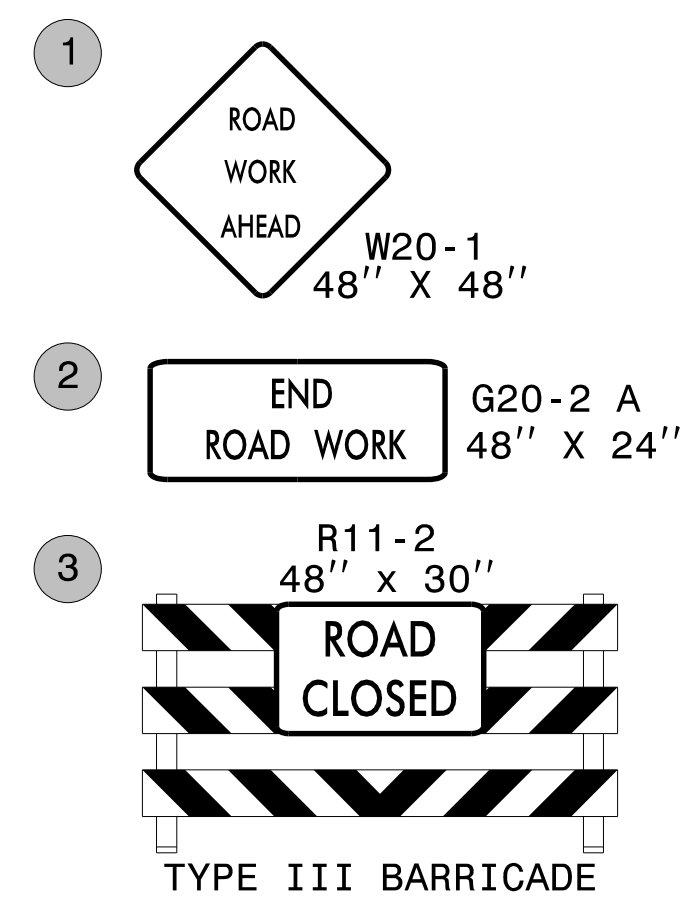


PLANS PREPARED FOR THE NCDOT BY:

**M** MOTT MACDONALD I & E, LLC  
 1101 HAYNES STREET, SUITE 101  
 RALEIGH, NC 27604  
 NC LICENSE NO. F-0669

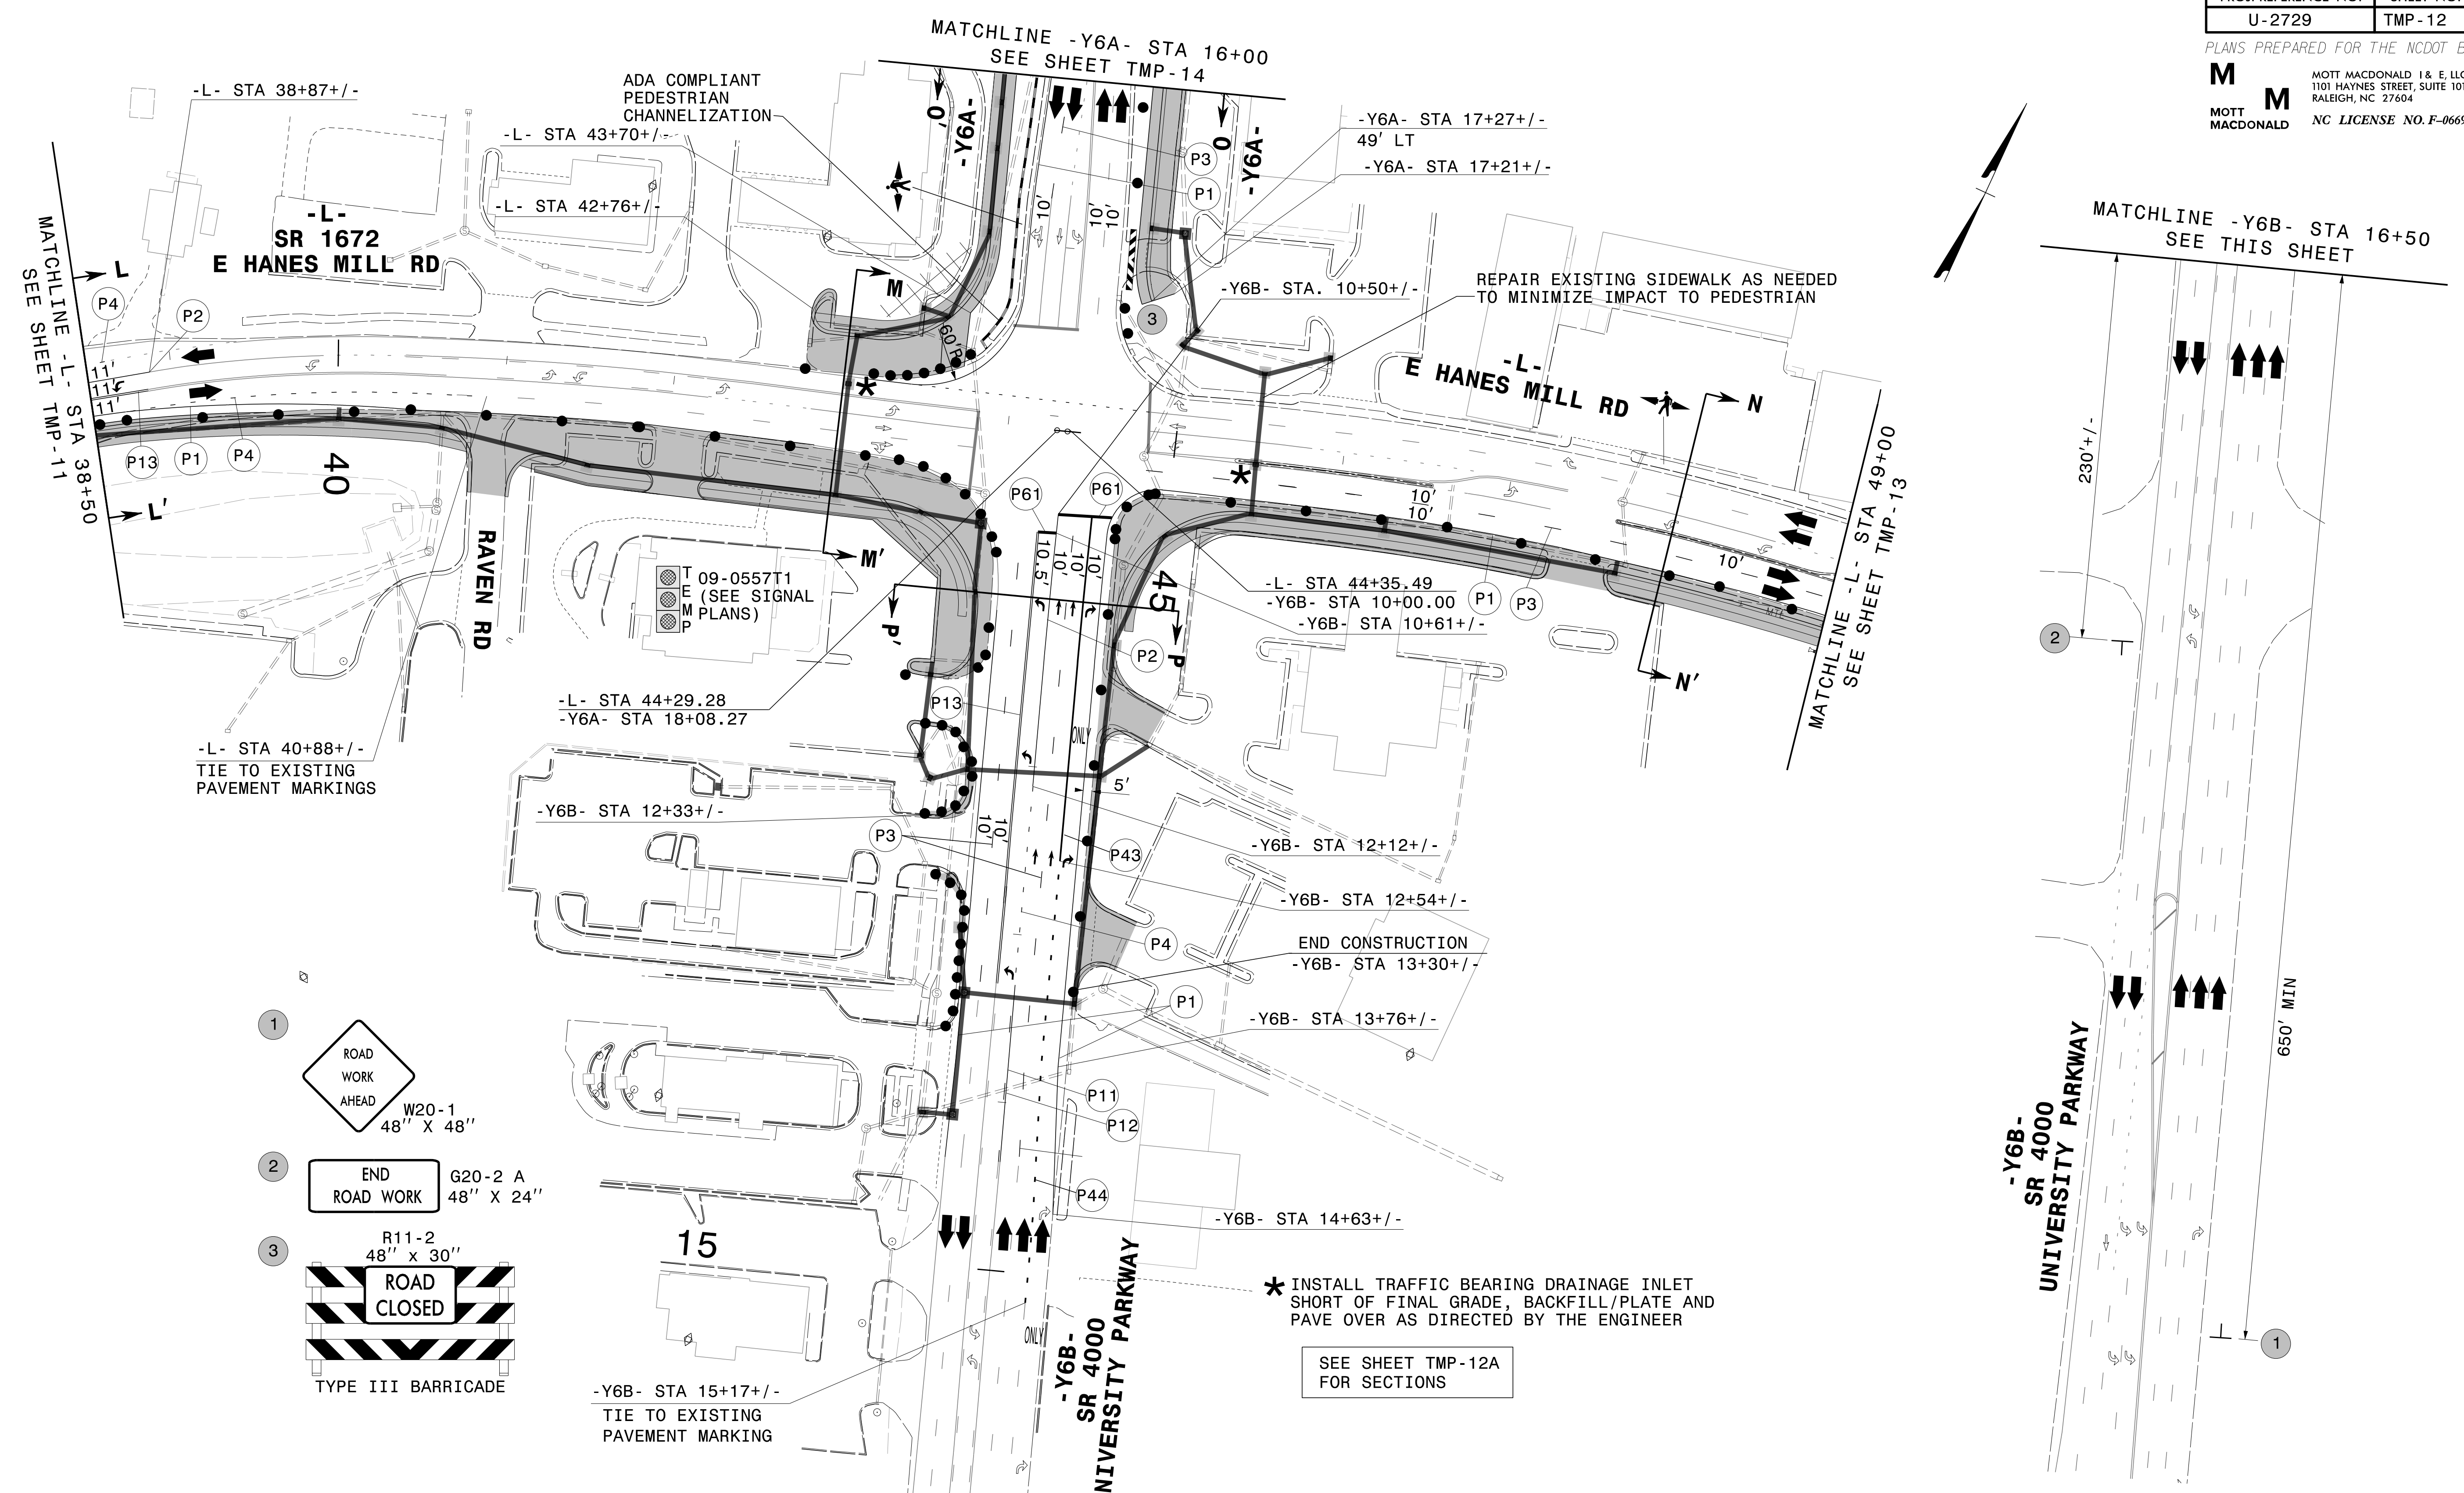

\* INSTALL TRAFFIC BEARING DRAINAGE INLET SHORT OF FINAL GRADE, BACKFILL/PLATE AND PAVE OVER AS DIRECTED BY THE ENGINEER


SEE SHEET TMP-12A FOR SECTIONS

2/21/2023  
 G:\308350\_DDC\2\ARC-U-2729\TrafficControl\Top\200\_150\_U-2729\_TC\_TMP\_12\_Phase\_2.dgn  
 User:ST086227

APPROVED: *Lori D. Stouchko*  
FF588C7598C845A

DATE: \_\_\_\_\_

SEAL

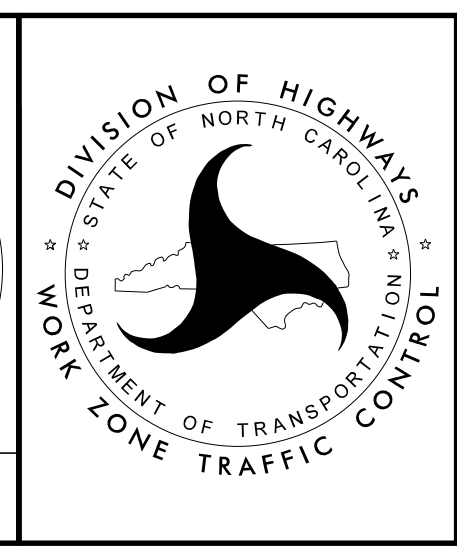

TEMPORARY TRAFFIC CONTROL  
 PHASE II DETAIL

DOCUMENT NOT CONSIDERED FINAL  
 UNLESS ALL SIGNATURES COMPLETED