
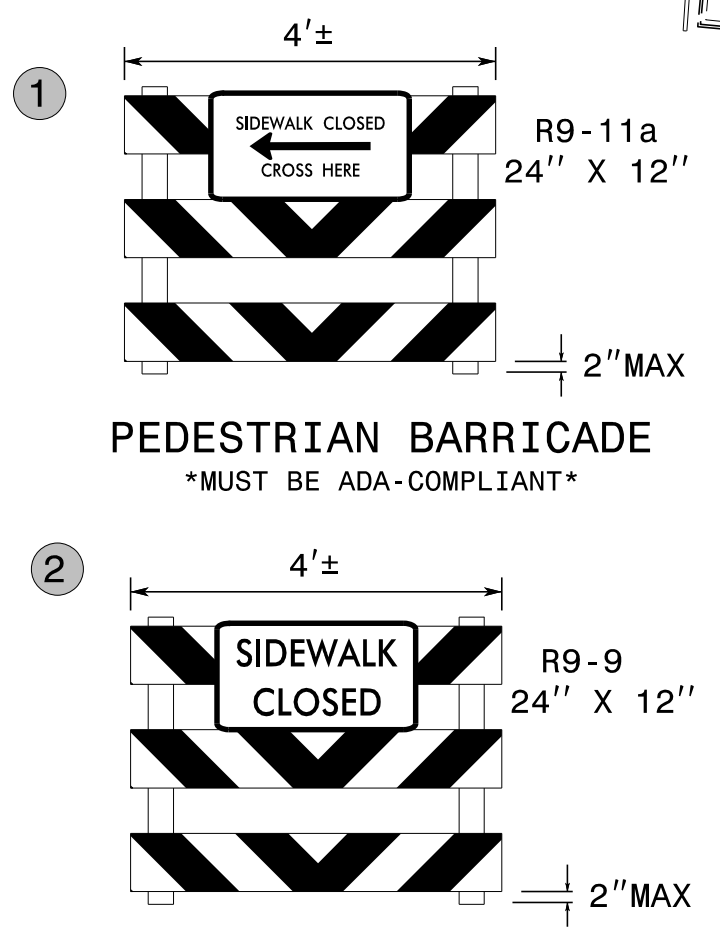
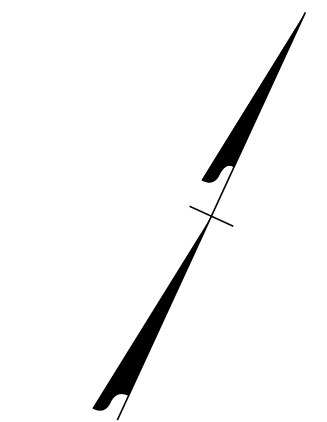


PLANS PREPARED FOR THE NCDOT BY:  
**M** MOTT MACDONALD I & E, LLC  
 1101 HAYNES STREET, SUITE 101  
 RALEIGH, NC 27604  
**M** MOTT MACDONALD NC LICENSE NO. F-0669

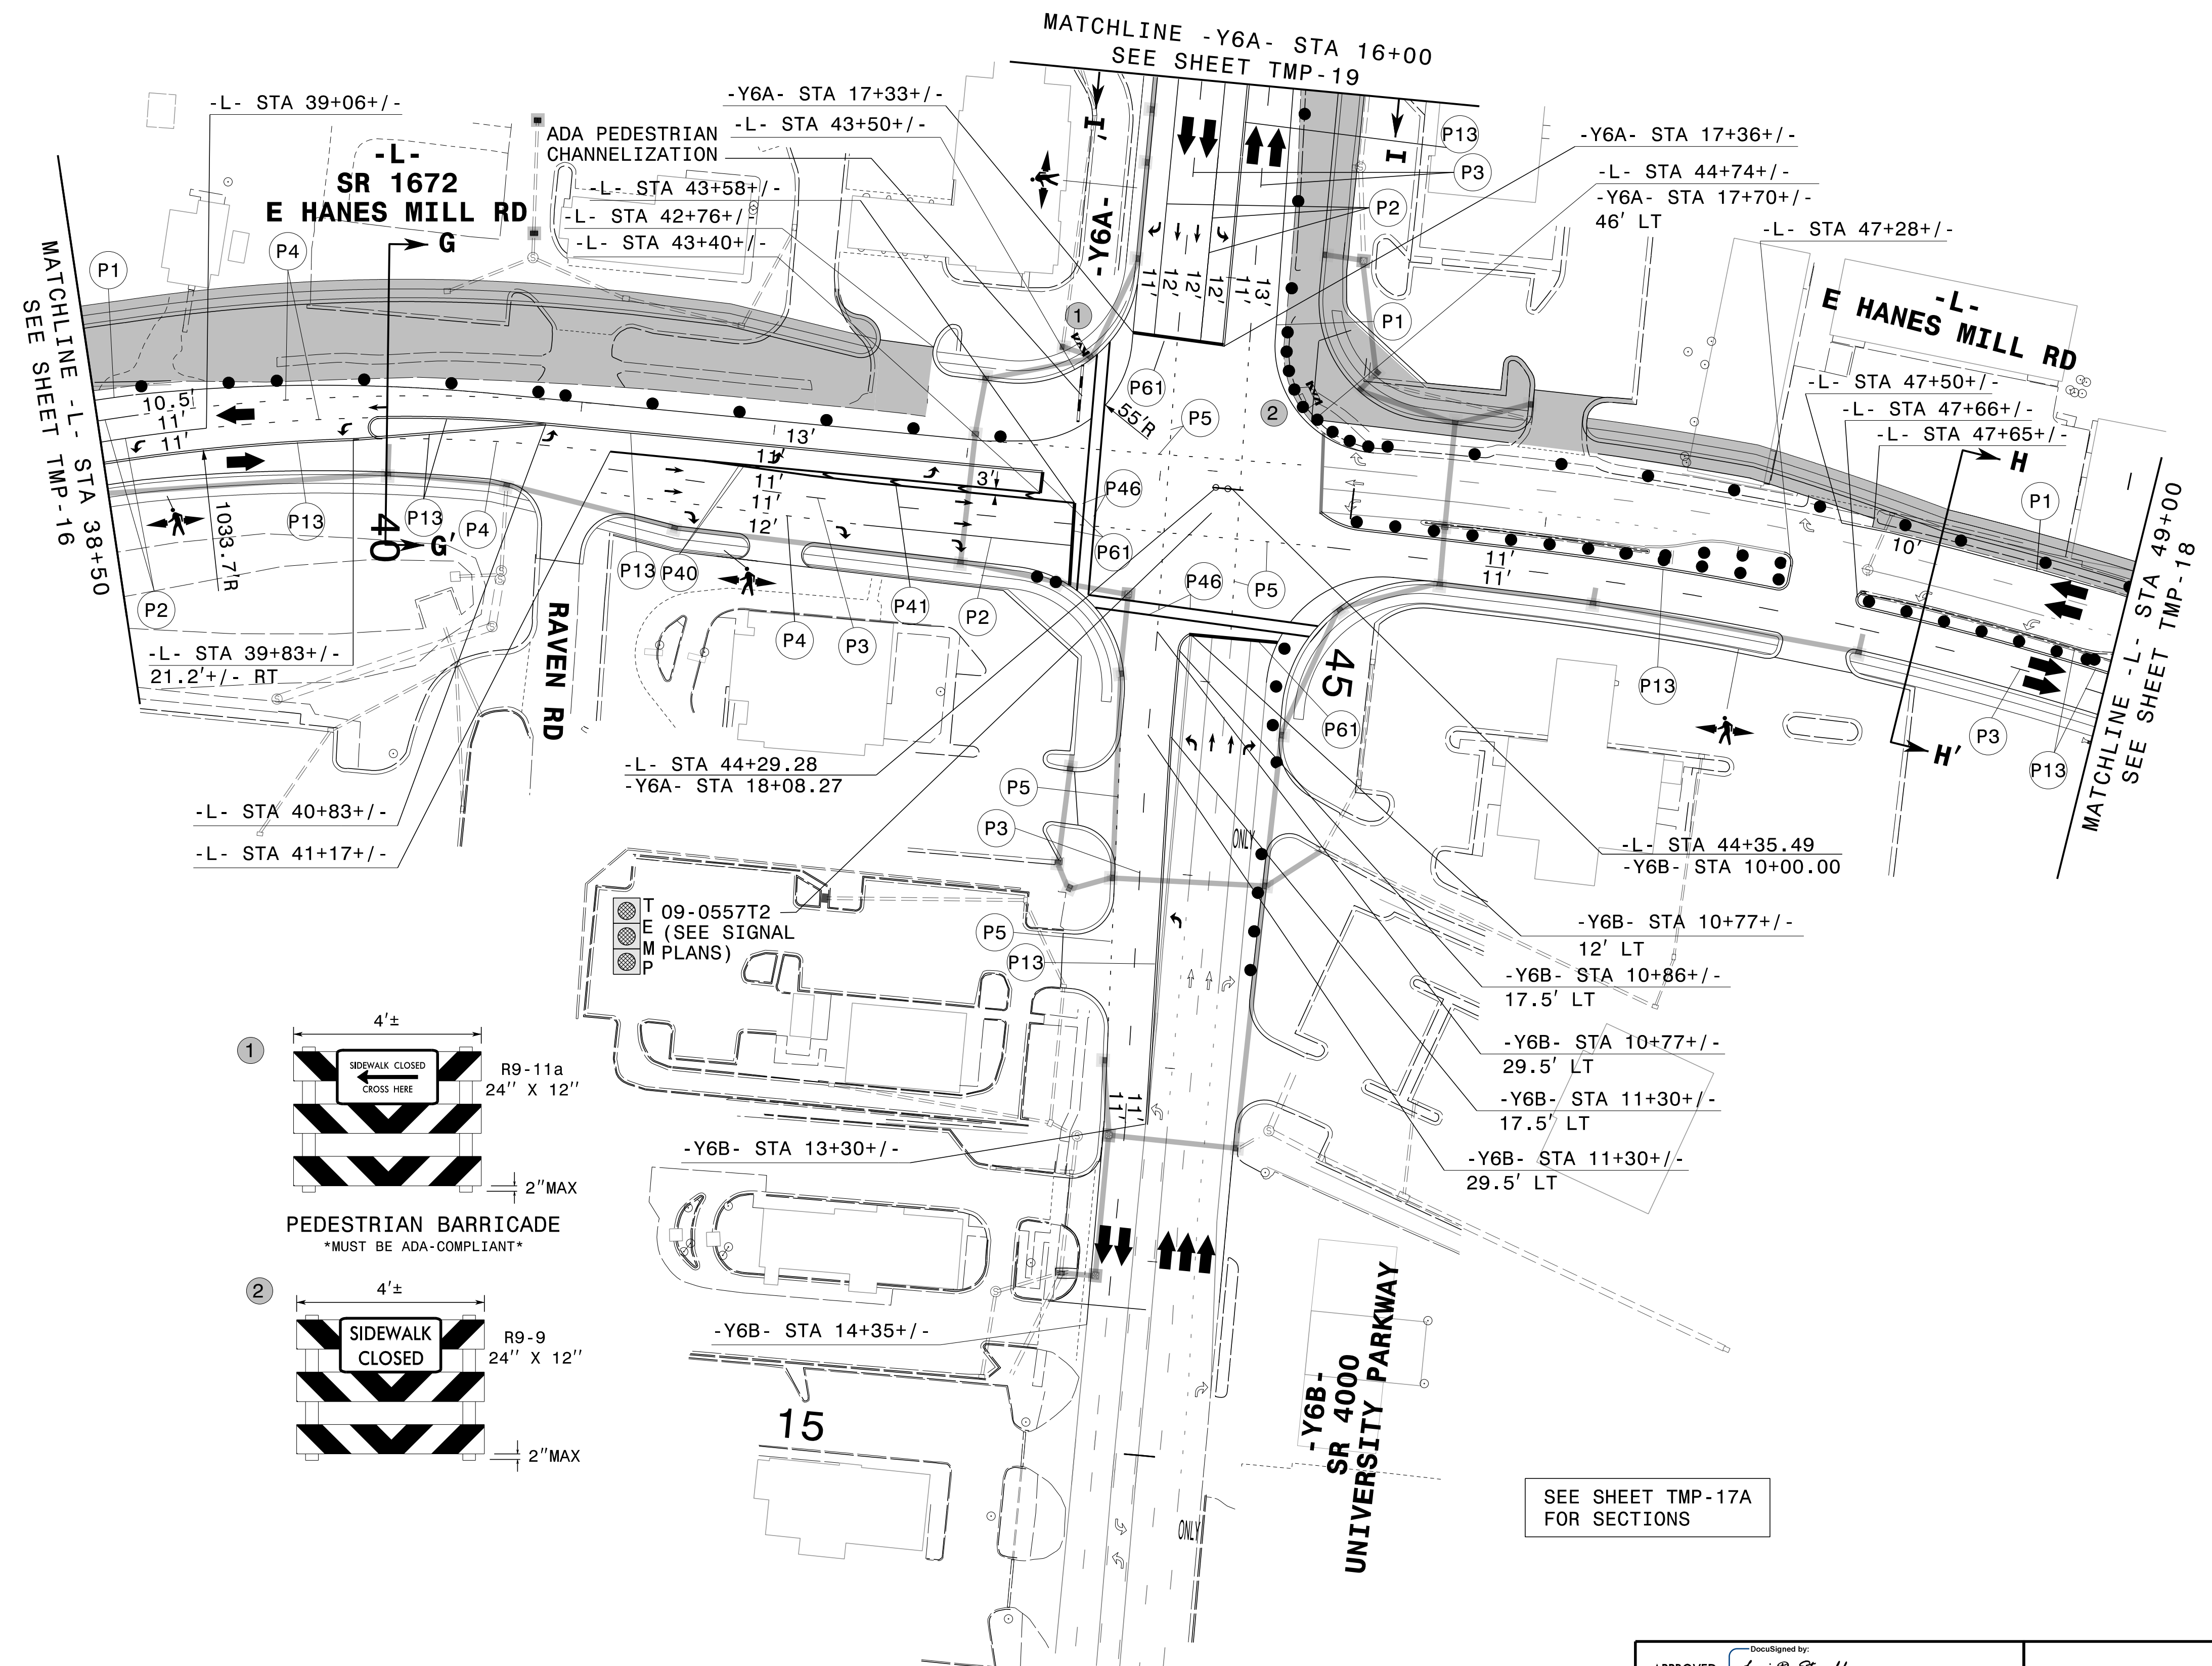


SEE SHEET TMP-17A  
 FOR SECTIONS

2/21/2023  
 G:\308350\_DDC\2\ARC-U-2729\TrafficControl\Top\200\_190\_U-2729\_TC\_TMP\_17\_Phase\_3.dgn  
 User:ST086227

APPROVED: *Lori D. Stouchko*  
 DATE: \_\_\_\_\_  
 SEAL

DOCUMENT NOT CONSIDERED FINAL  
 UNLESS ALL SIGNATURES COMPLETED

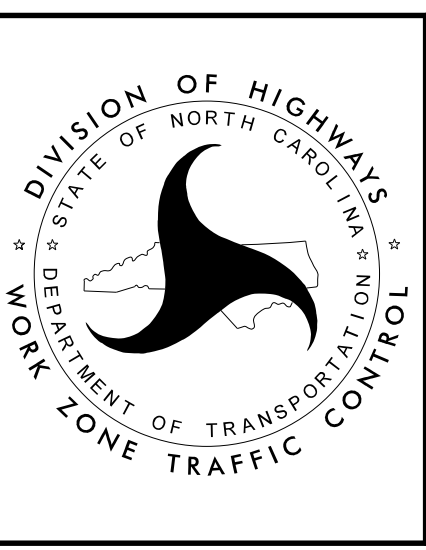

TEMPORARY TRAFFIC CONTROL  
 PHASE III DETAIL