


\* INSTALL TRAFFIC BEARING DRAINAGE INLET SHORT OF FINAL GRADE, BACKFILL/PLATE AND PAVE OVER AS DIRECTED BY THE ENGINEER

APPROVED: *Lori D. Stouchko*  
DATE: \_\_\_\_\_

SEAL

DOCUMENT NOT CONSIDERED FINAL UNLESS ALL SIGNATURES COMPLETED

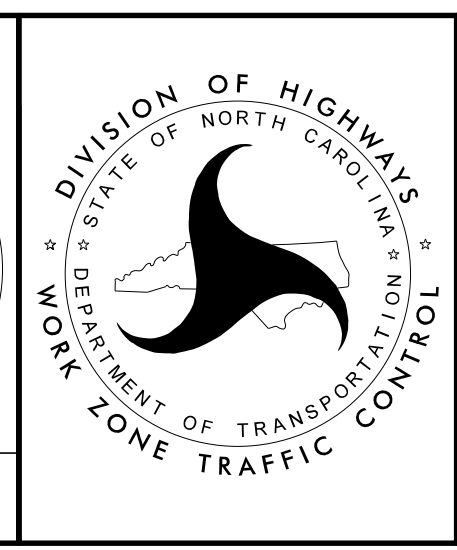

TEMPORARY TRAFFIC CONTROL PHASE IV DETAIL

2/21/2023 G:\308350\_DDC\2\ARC-U-2729\TrafficControl\Top\200\_210\_U-2729\_TC\_TMP\_20\_Phase\_4.dgn User:ST086227