
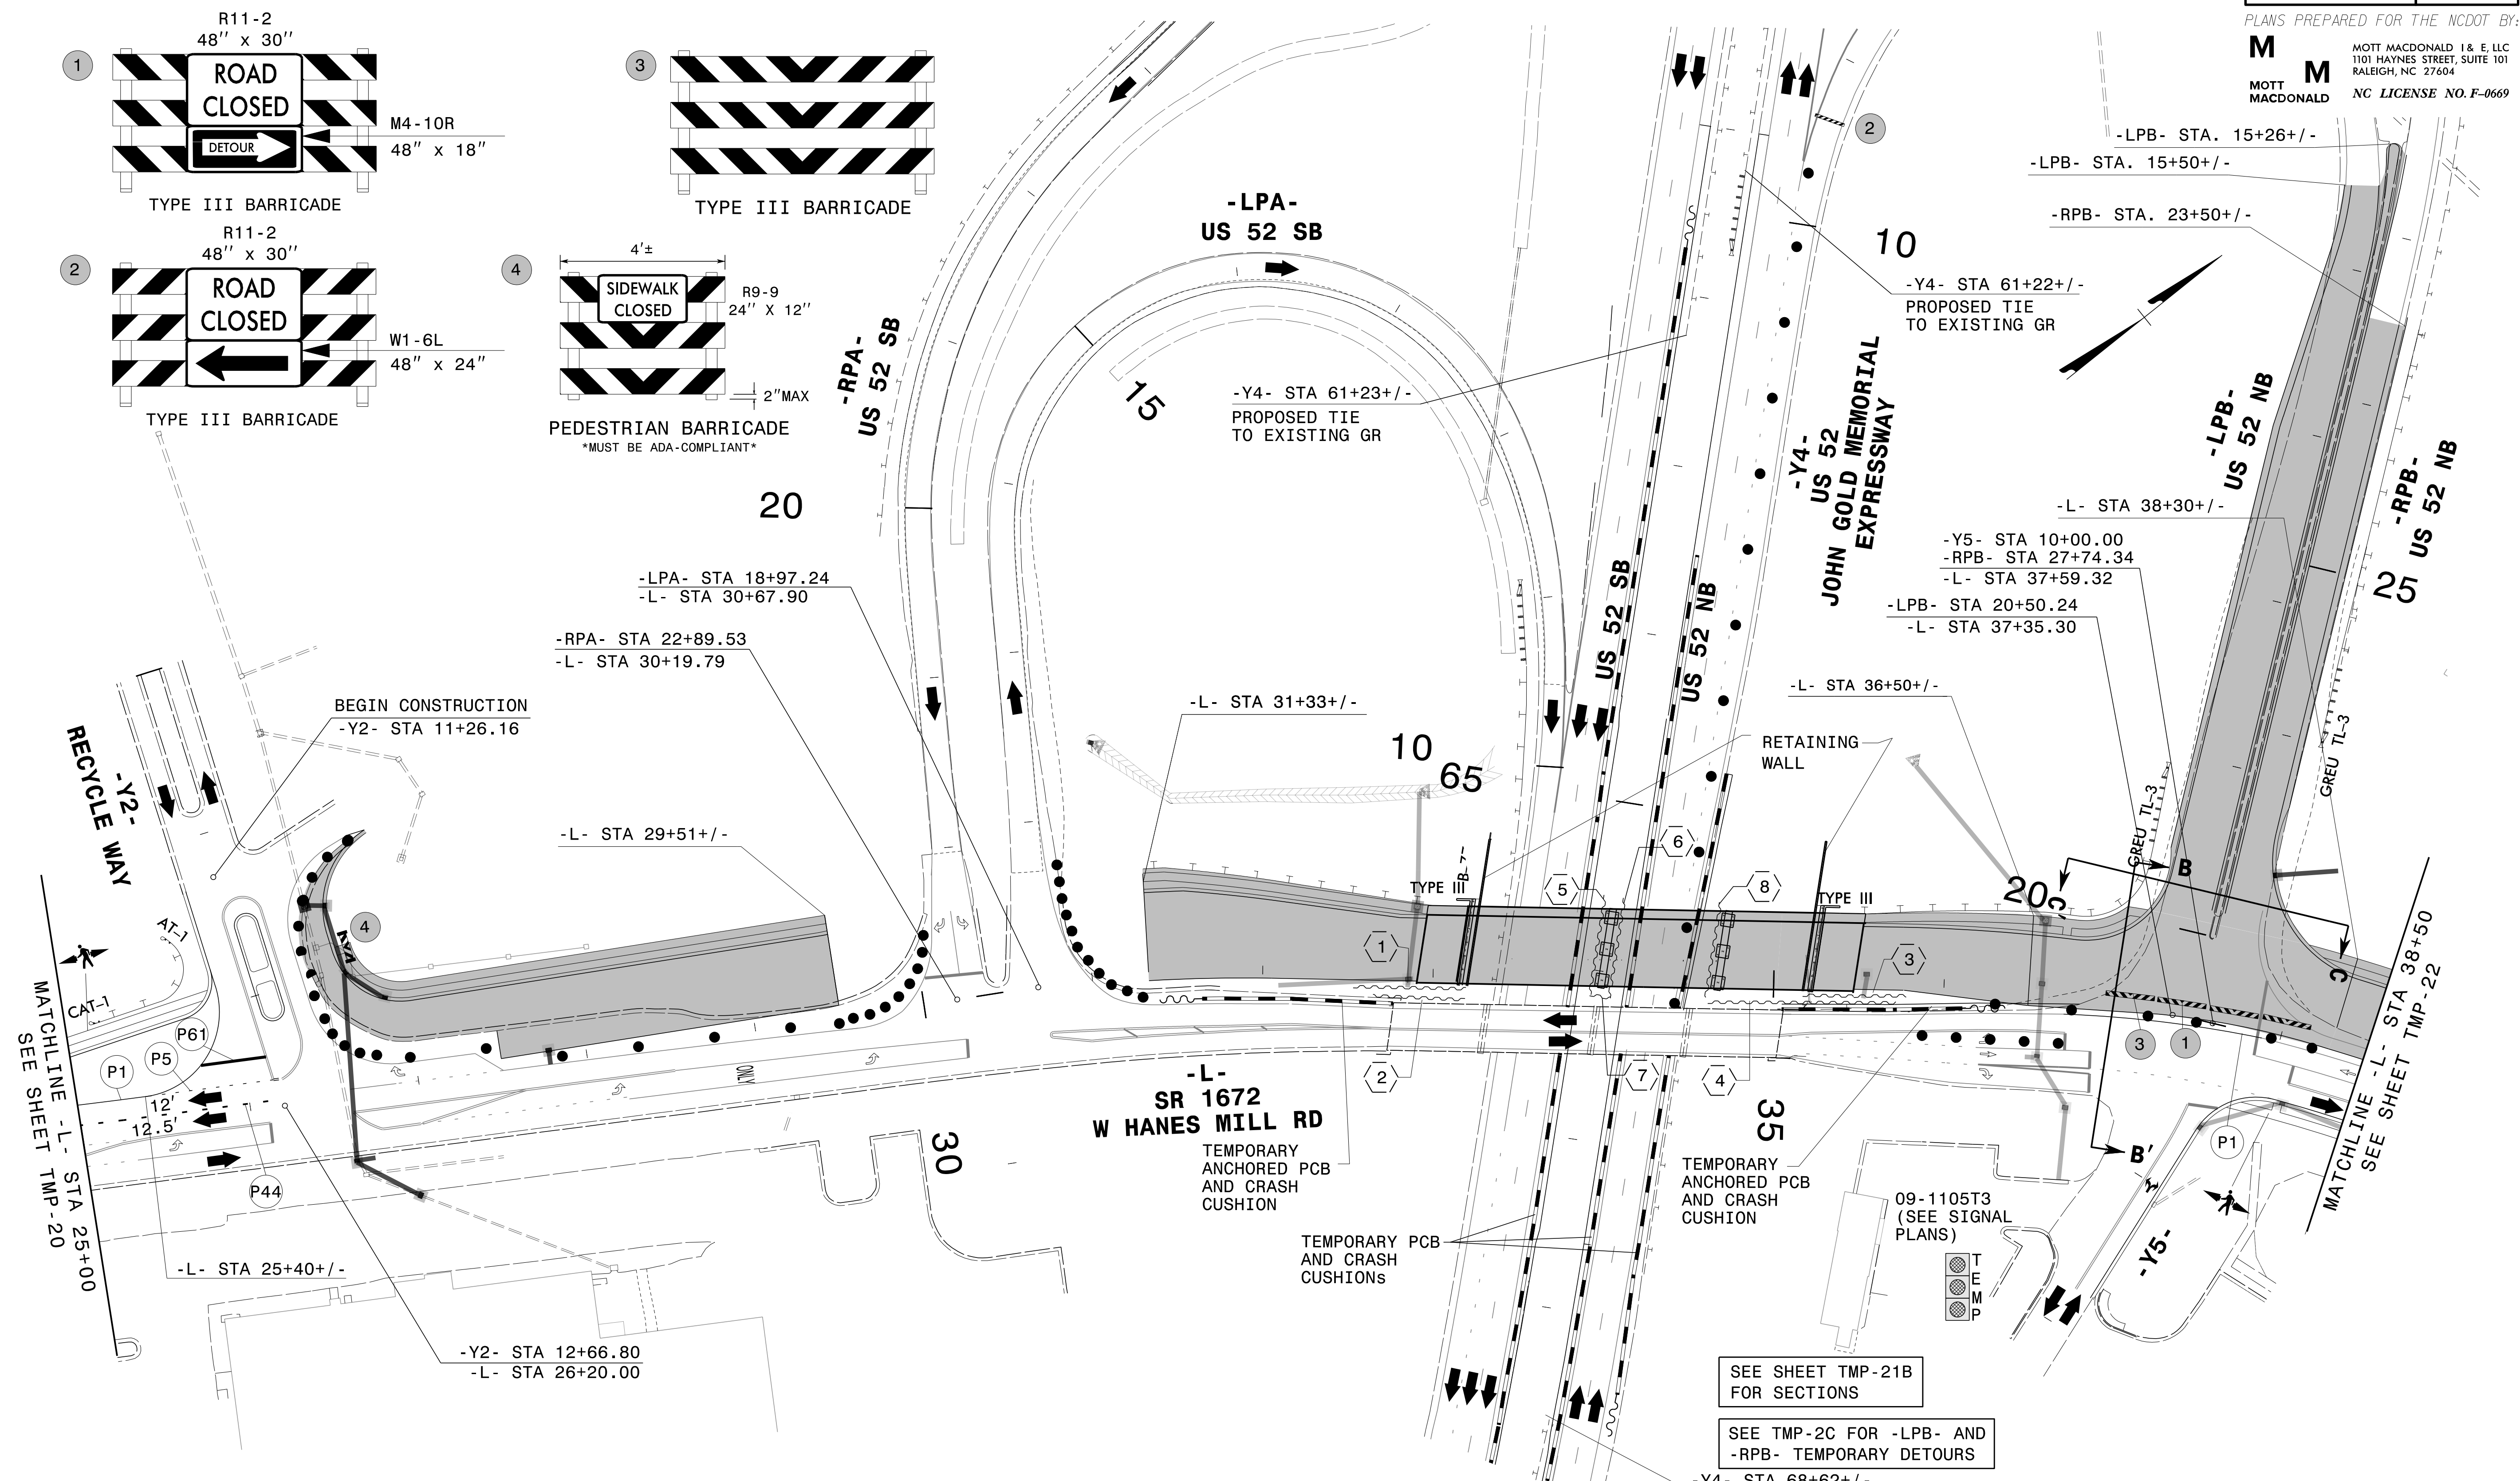


PLANS PREPARED FOR THE NCDOT BY:

M MOTT MACDONALD I & E, LLC
1101 HAYNES STREET, SUITE 101
RALEIGH, NC 27604
NC LICENSE NO. F-0669

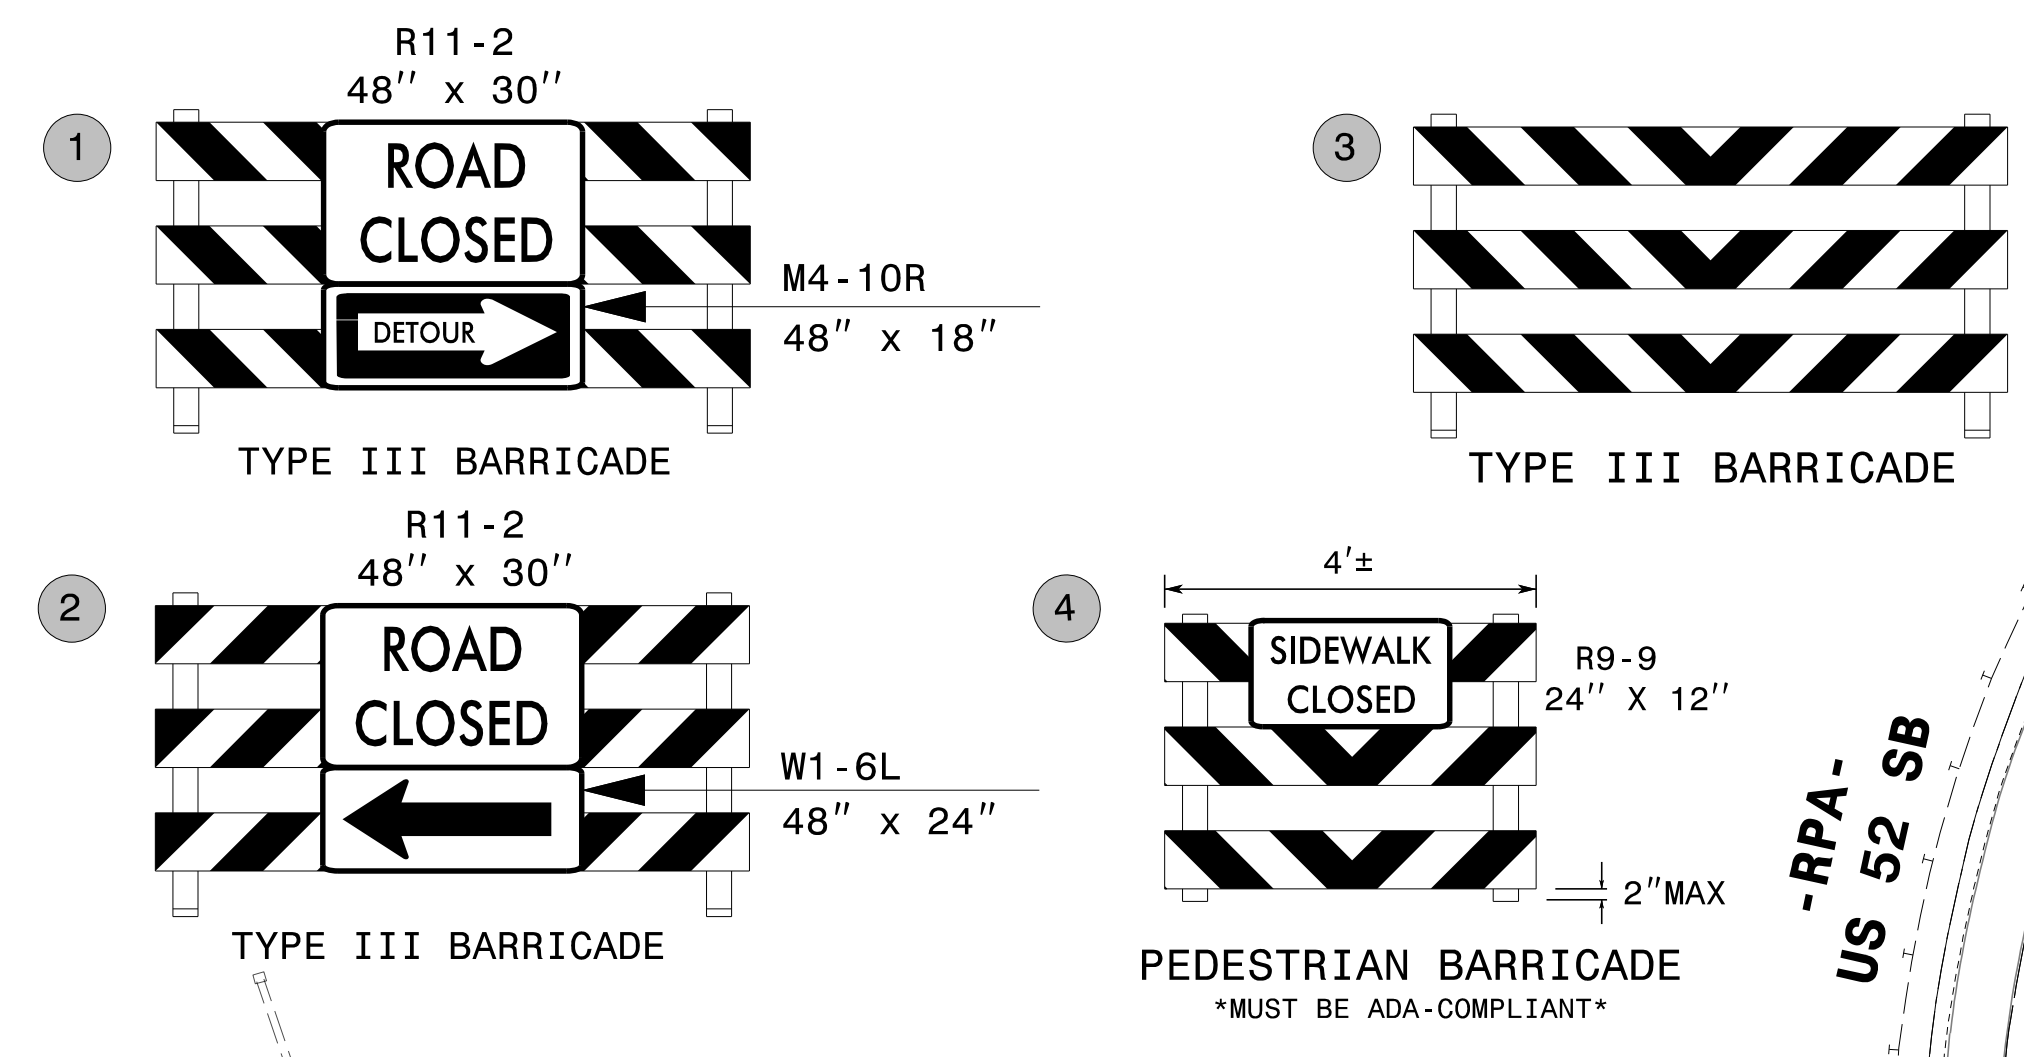


SEE SHEET TMP-21B FOR SECTIONS

SEE TMP-2C FOR -LPB- AND -RPB- TEMPORARY DETOURS

APPROVED: *Lori D. Stouchko*
DATE: _____
SEAL

DOCUMENT NOT CONSIDERED FINAL UNLESS ALL SIGNATURES COMPLETED

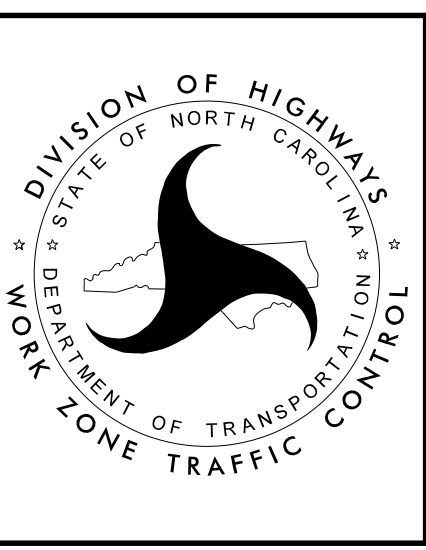

DIVISION OF HIGHWAYS
DEPARTMENT OF TRANSPORTATION
WORK ZONE TRAFFIC CONTROL

TEMPORARY TRAFFIC CONTROL PHASE IV DETAIL

2/21/2023 G:\308350_DDC\2\ARC_U-2729\TrafficControl\Top\200_215_U-2729_TC_TMP_21_Phase_4.dgn User:ST086227