
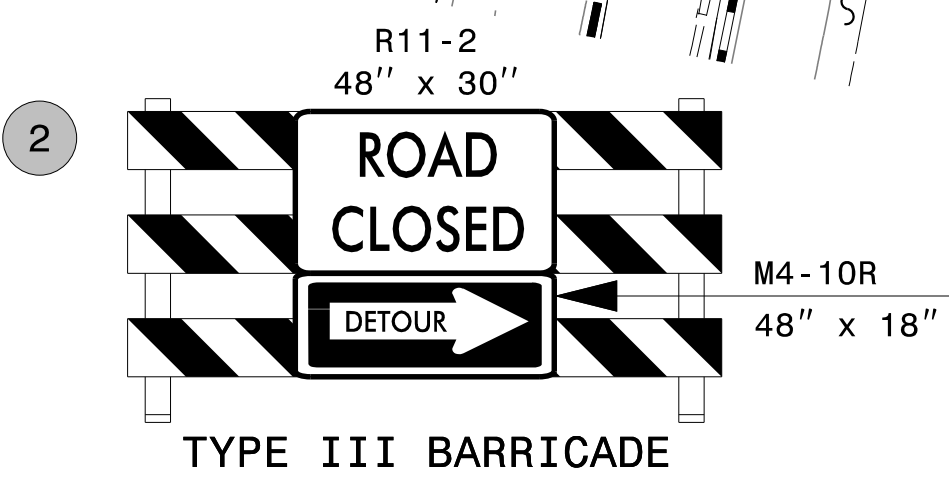
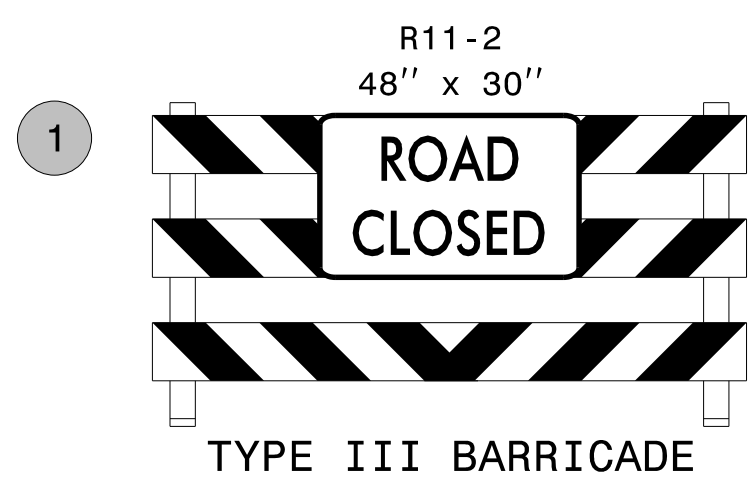


NOTE: USE DRUMS AND TYPE III BARRICADES WITH R11-2 "ROAD CLOSED" BARRICADE MOUNTED SIGN TO CLOSE -RPA-

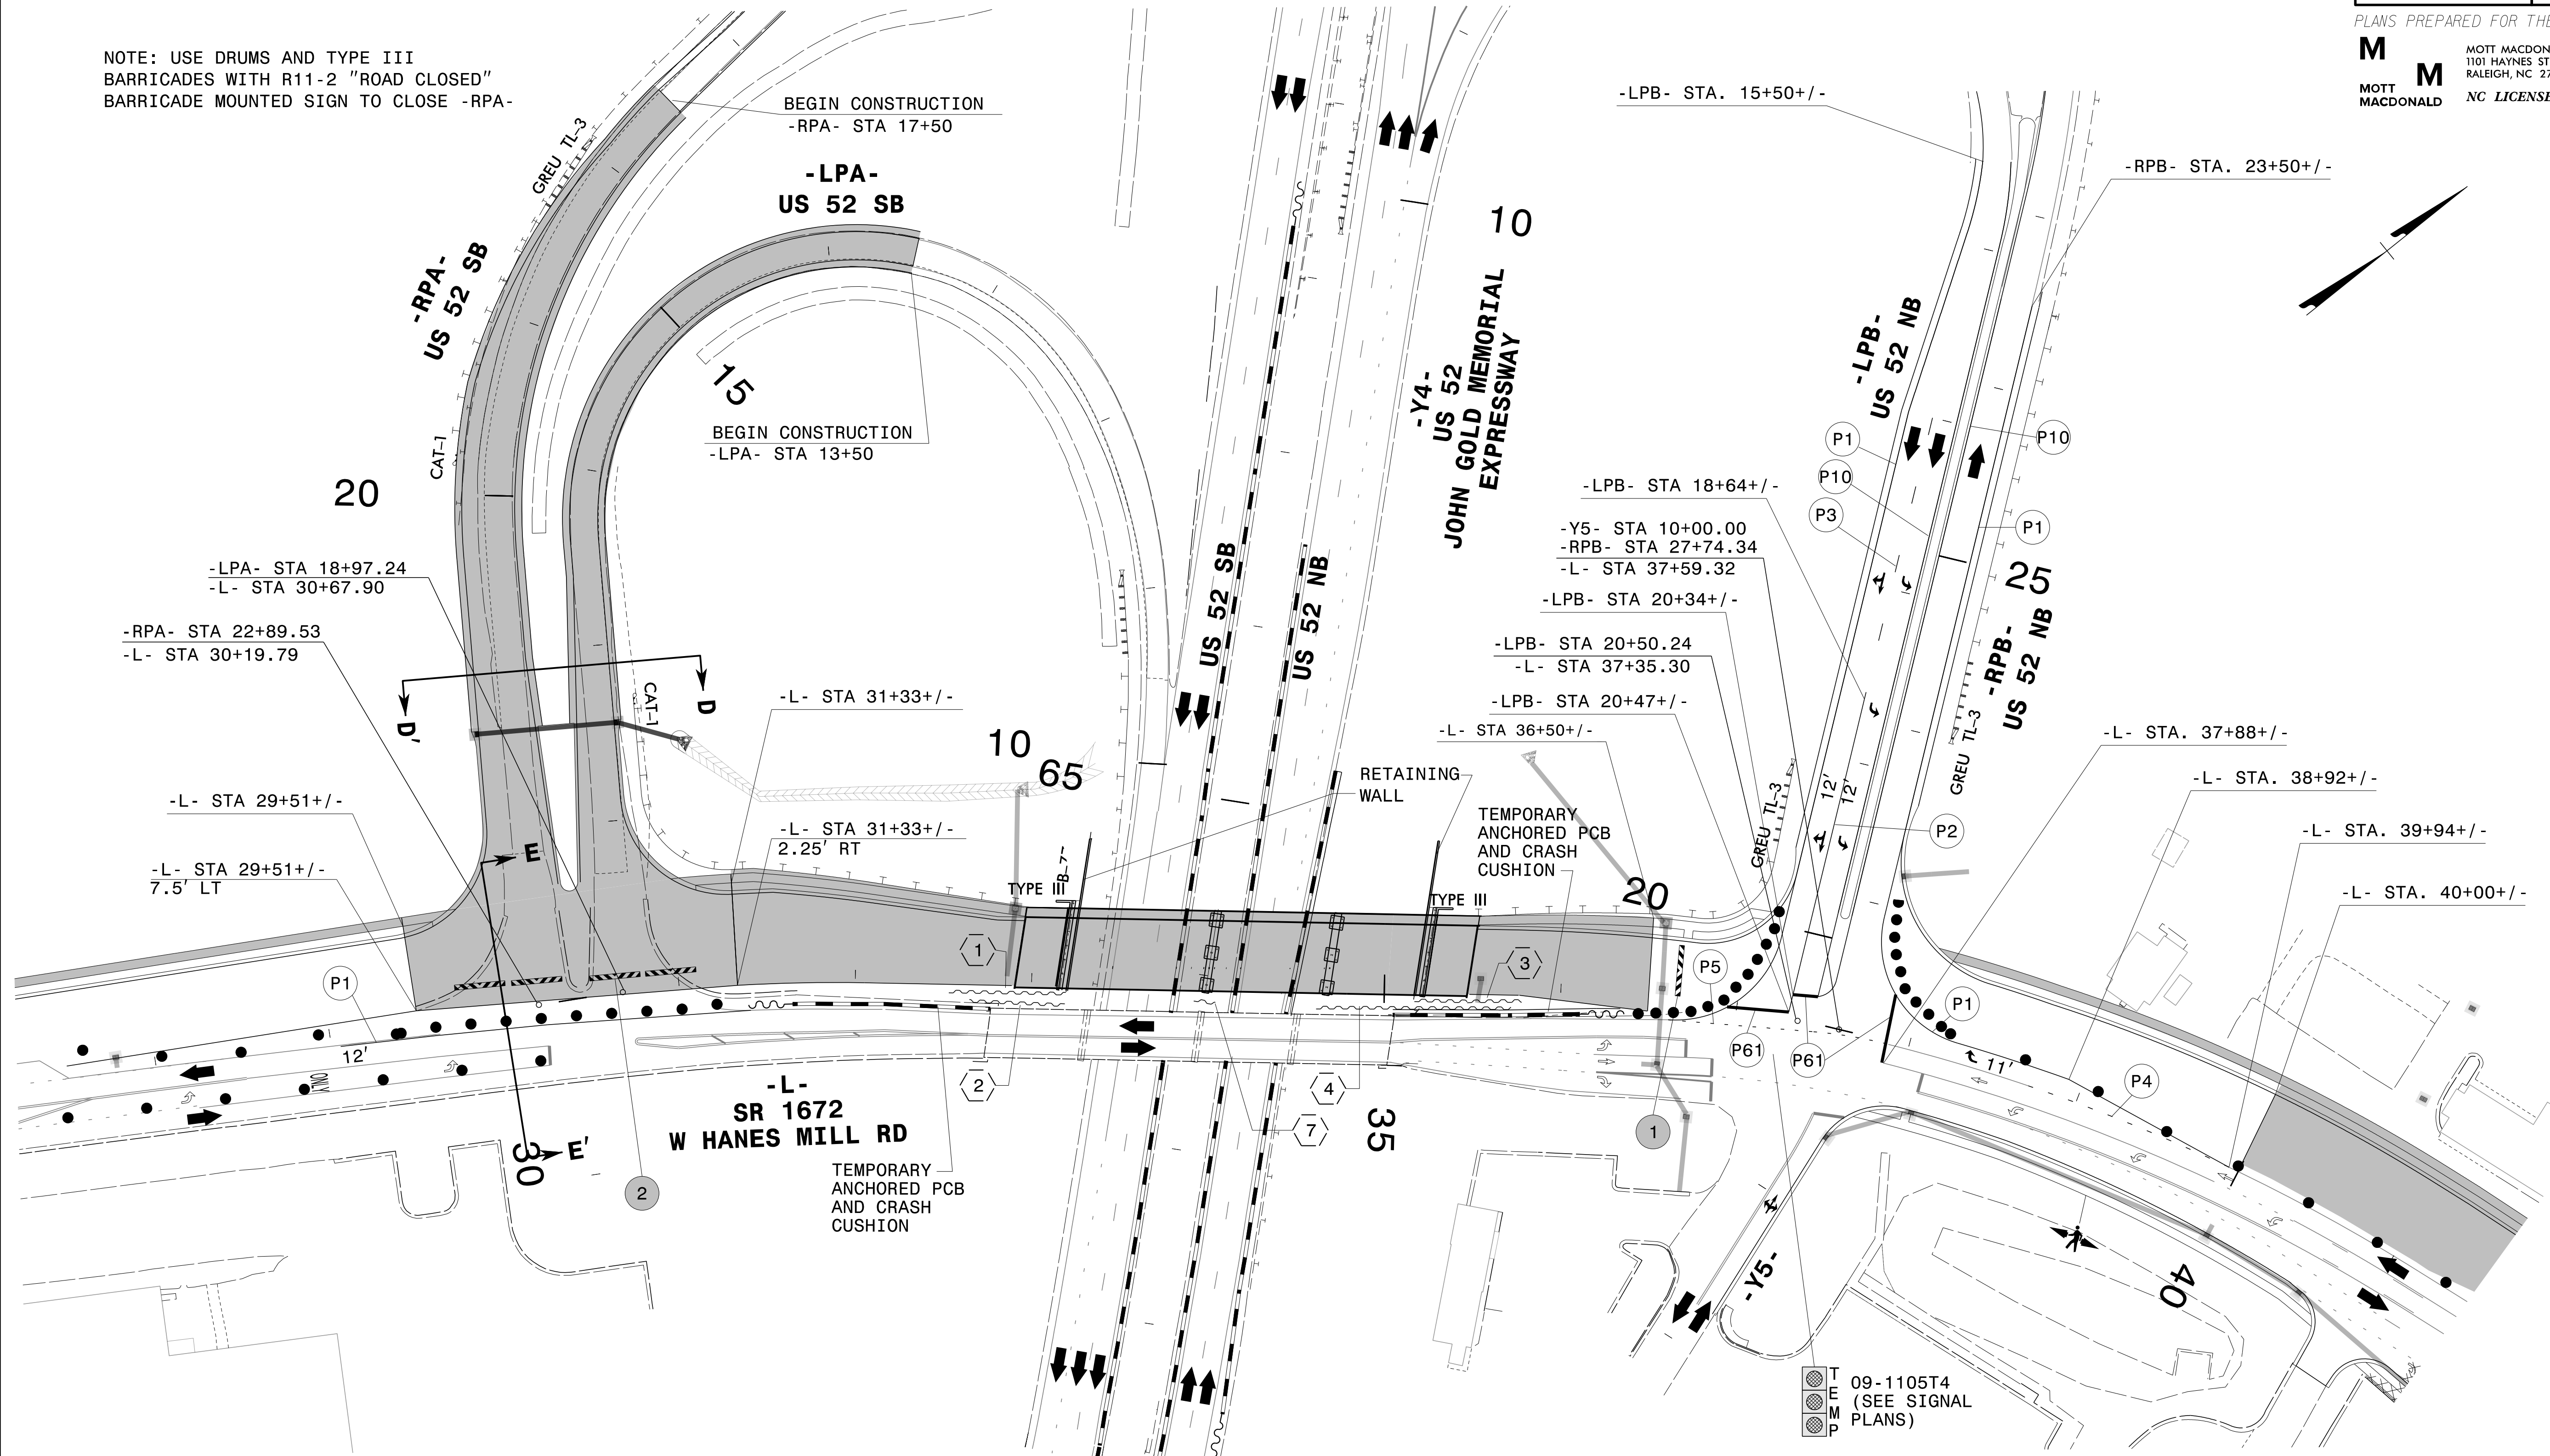

SEE SHEET TMP-21B FOR SECTIONS


SEE TMP 2D FOR -RPA- AND -LPA- TEMPORARY DETOURS

APPROVED: *Lori D. Stouchko*
DATE: _____

SEAL

09-1105T4 (SEE SIGNAL PLANS)

DOCUMENT NOT CONSIDERED FINAL UNLESS ALL SIGNATURES COMPLETED

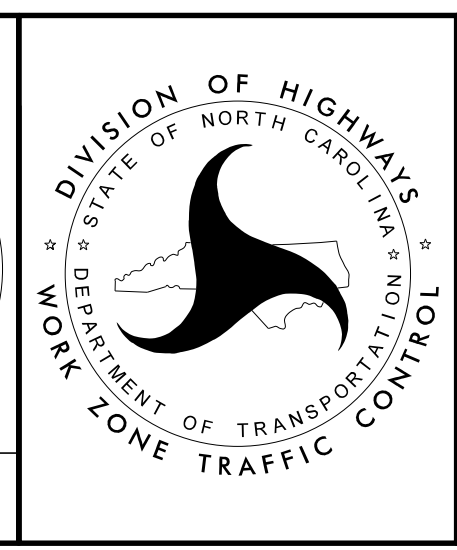

TEMPORARY TRAFFIC CONTROL PHASE IV DETAIL

2/21/2023 G:\308350_DDC\2\ARC-U-2729\TrafficControl\Top\200_220_U-2729_TC_TMP_21A_Phase_4.dgn User:ST086227