
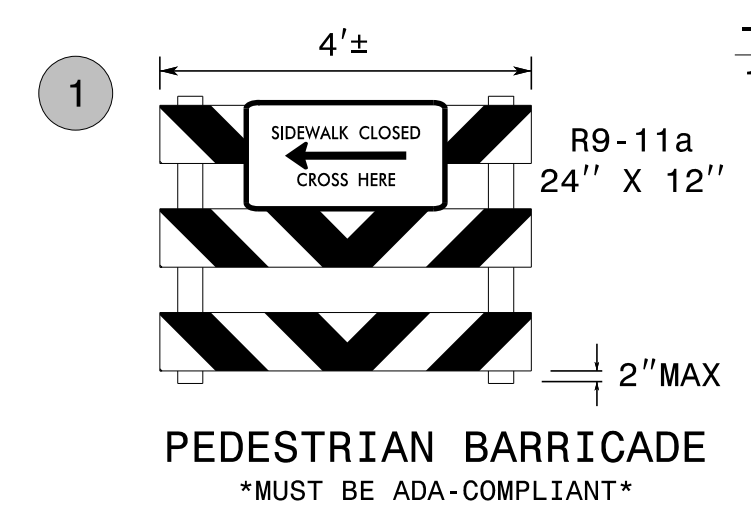


PLANS PREPARED FOR THE NCDOT BY:
M MOTT MACDONALD I & E, LLC
 1101 HAYNES STREET, SUITE 101
 RALEIGH, NC 27604
M MOTT MACDONALD NC LICENSE NO. F-0669

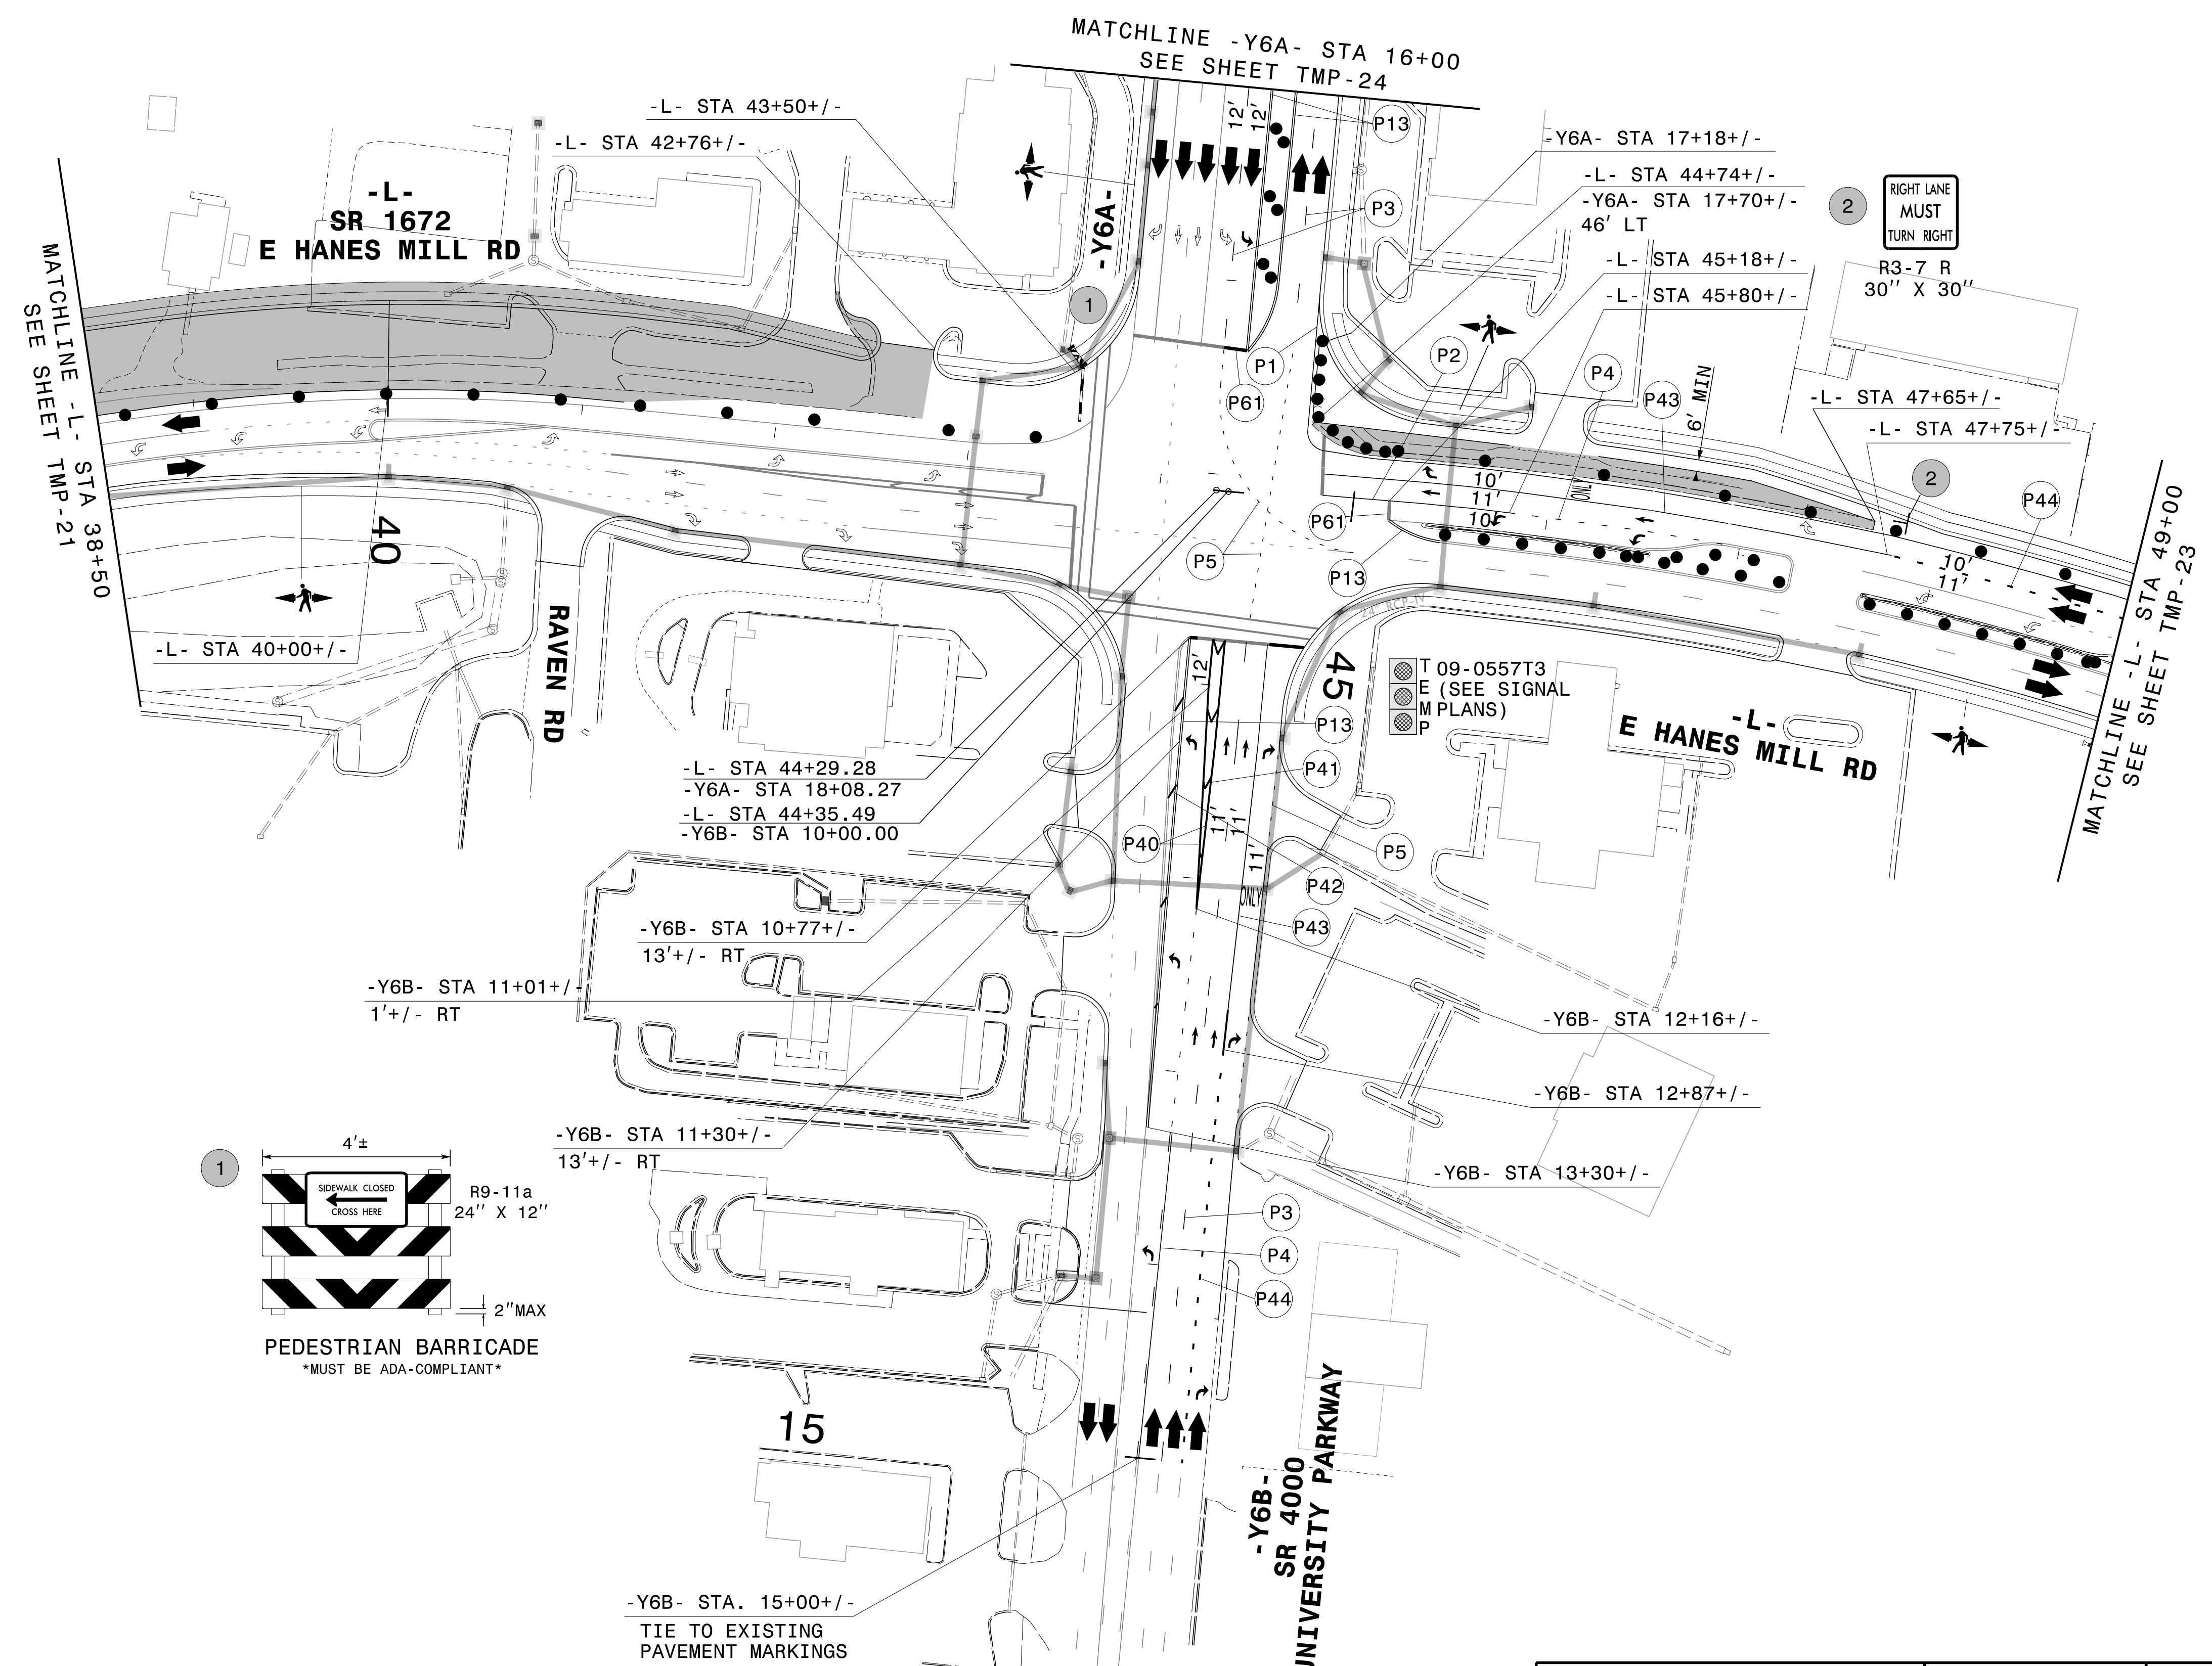


APPROVED: *Lori D. Stouchko*
FF588C759C845A

DATE: _____

SEAL

**DOCUMENT NOT CONSIDERED FINAL
UNLESS ALL SIGNATURES COMPLETED**

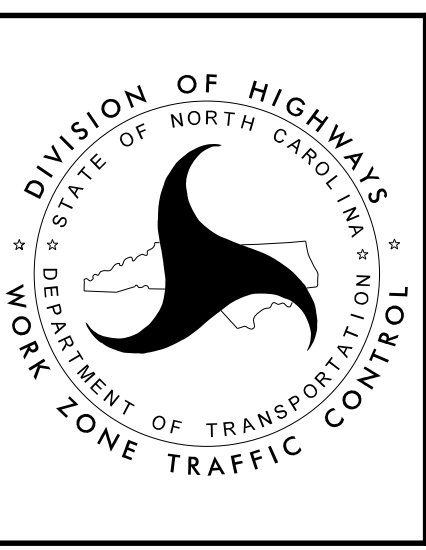

**TEMPORARY TRAFFIC CONTROL
PHASE IV DETAIL**

3/13/2023
 G:\308350_DDC\2\ARC-U-2729\TrafficControl\Top\200_230_U-2729_TC_TMP_22_Phase_4.dgn
 User:ST086227