
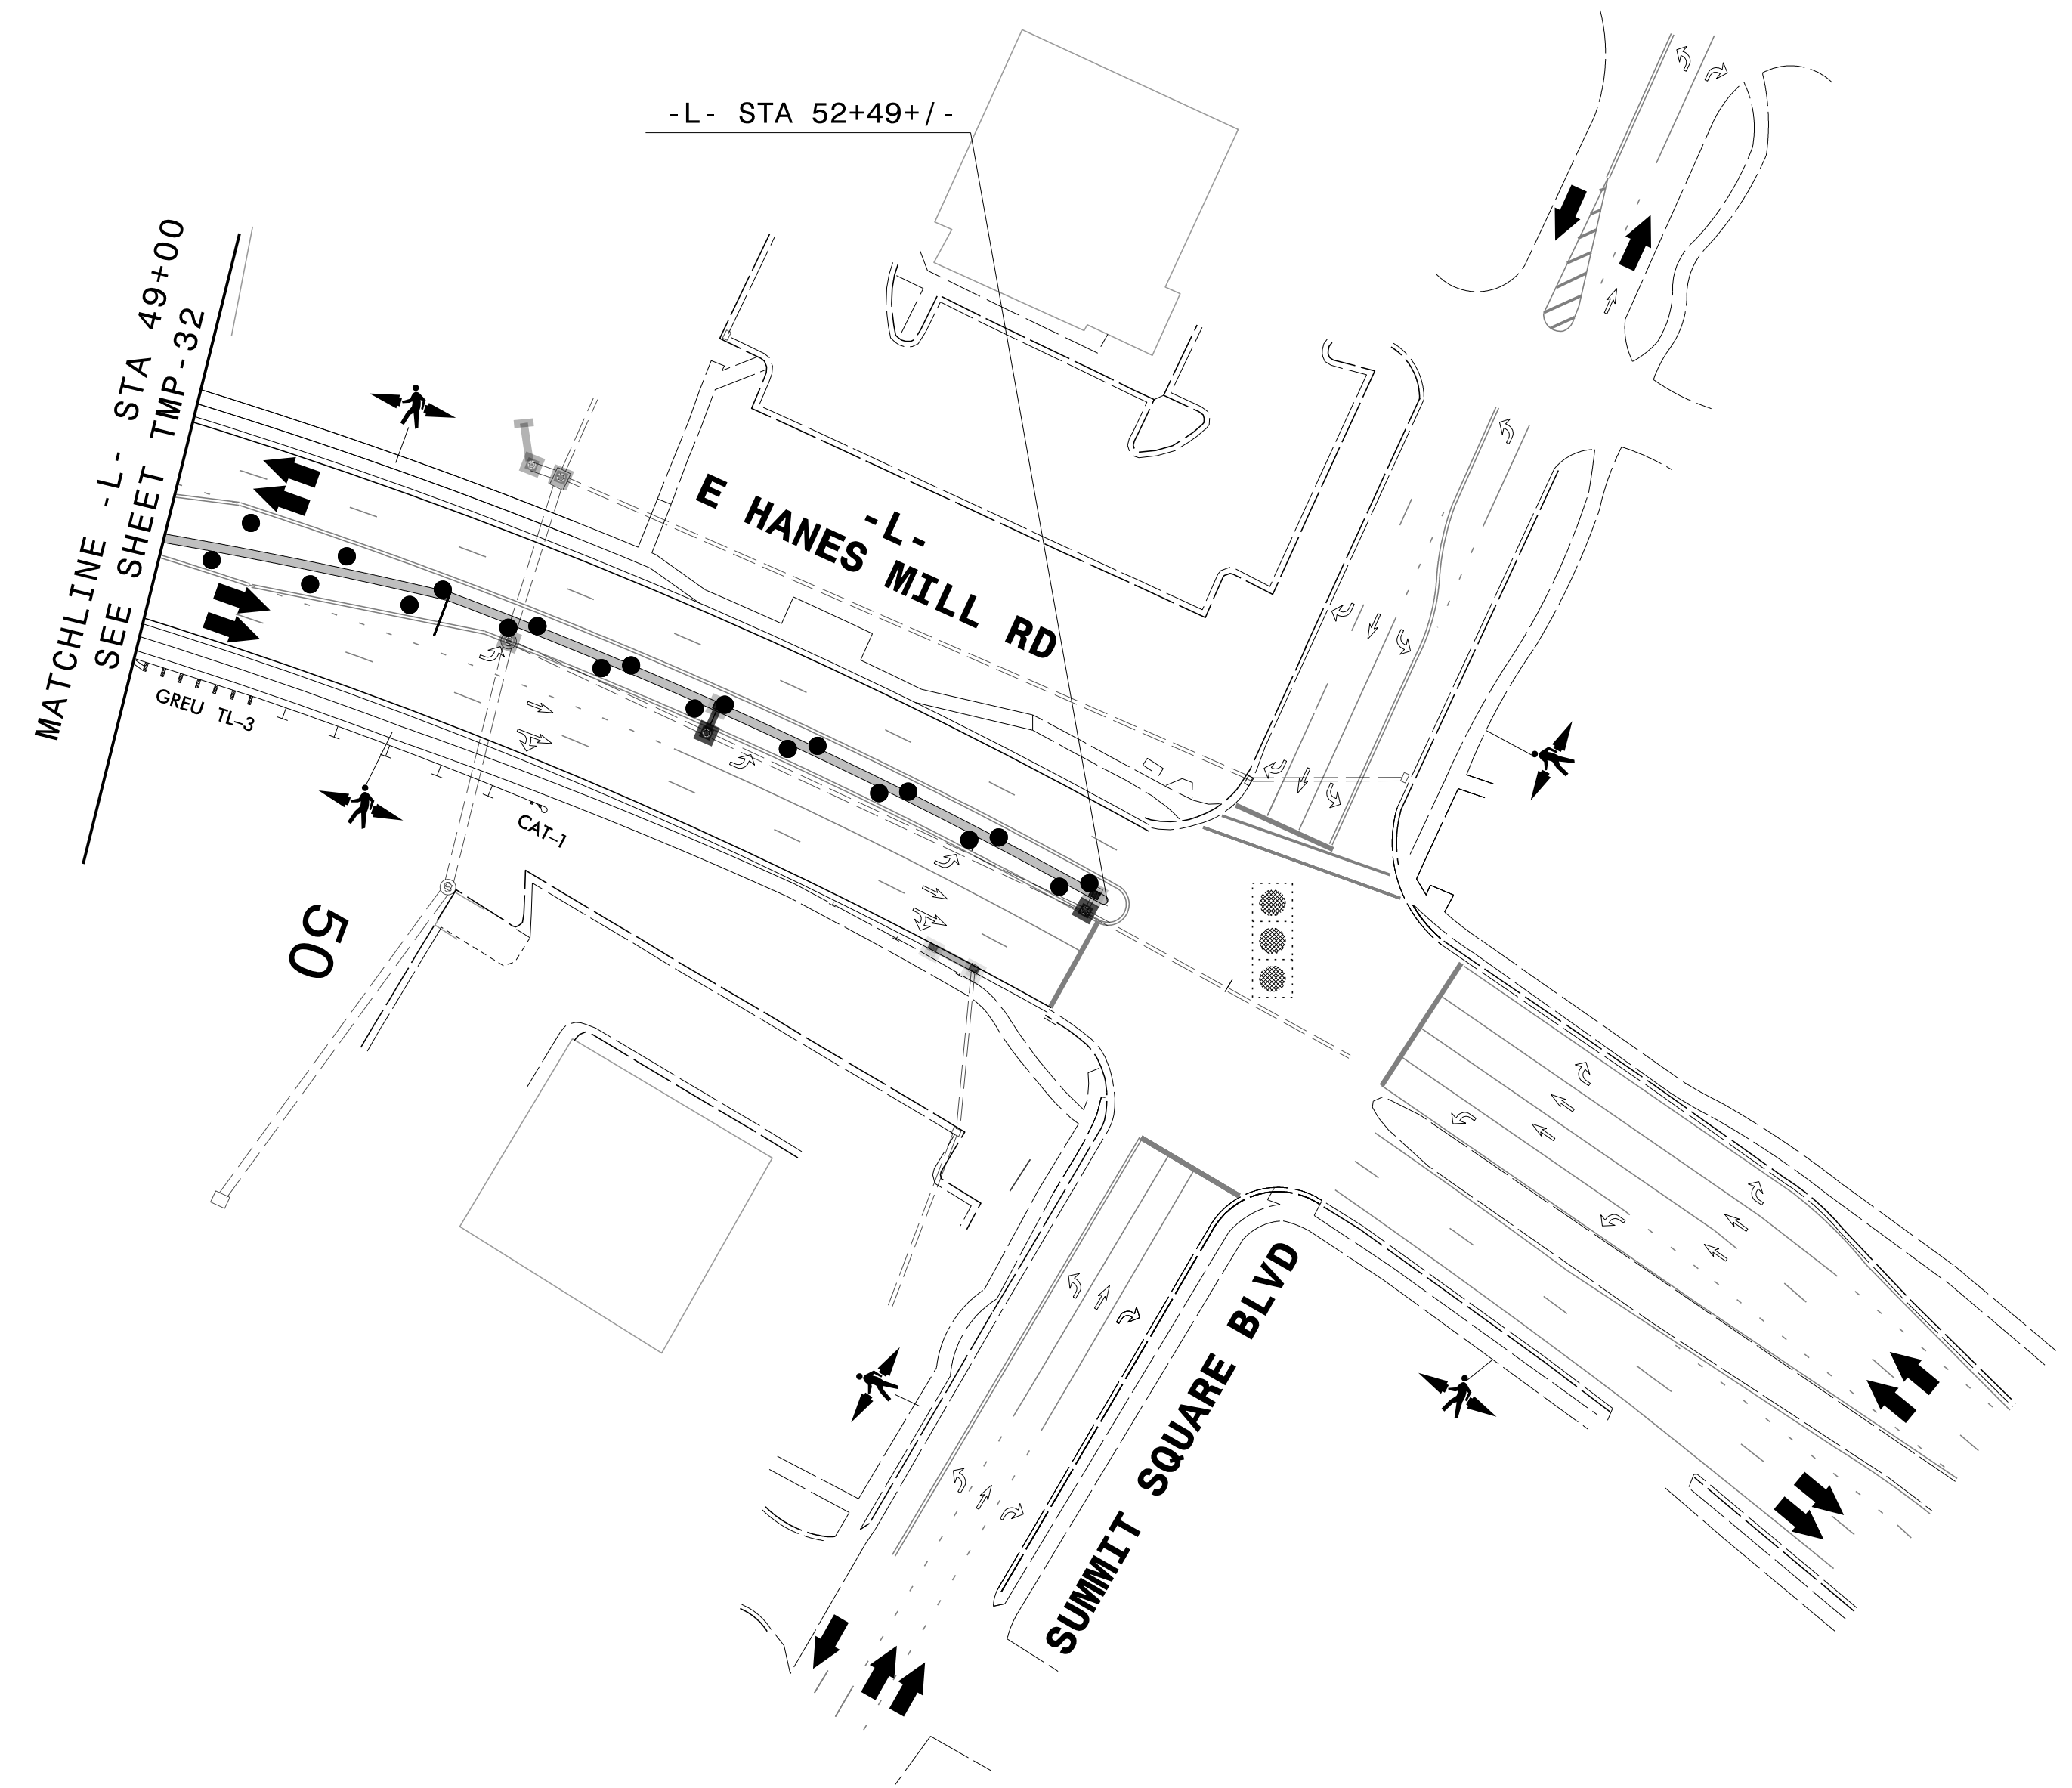


PROJ. REFERENCE NO.	SHEET NO.
U-2729	TMP-33

PLANS PREPARED FOR THE NCDOT BY:

M MOTT MACDONALD I & E, LLC
 1101 HAYNES STREET, SUITE 101
 RALEIGH, NC 27604
M MOTT MACDONALD NC LICENSE NO. F-0669

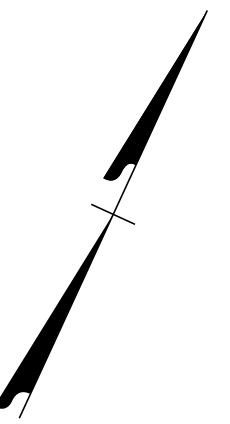

3/13/2023
 G:\308350_DDC\2\ARC-U-2729\TrafficControl\Top\200_305_U-2729_TC_TMP_33_Phase_6.dgn
 User:ST086227

APPROVED: *Lori D. Stouckio*
FF588C7590C845A

DATE: _____

**DOCUMENT NOT CONSIDERED FINAL
 UNLESS ALL SIGNATURES COMPLETED**



**TEMPORARY TRAFFIC CONTROL
 PHASE VI DETAIL**