


PLANS PREPARED FOR THE NCDOT BY:

M MOTT MACDONALD I & E, LLC
 1101 HAYNES STREET, SUITE 101
 RALEIGH, NC 27604
 NC LICENSE NO. F-0669

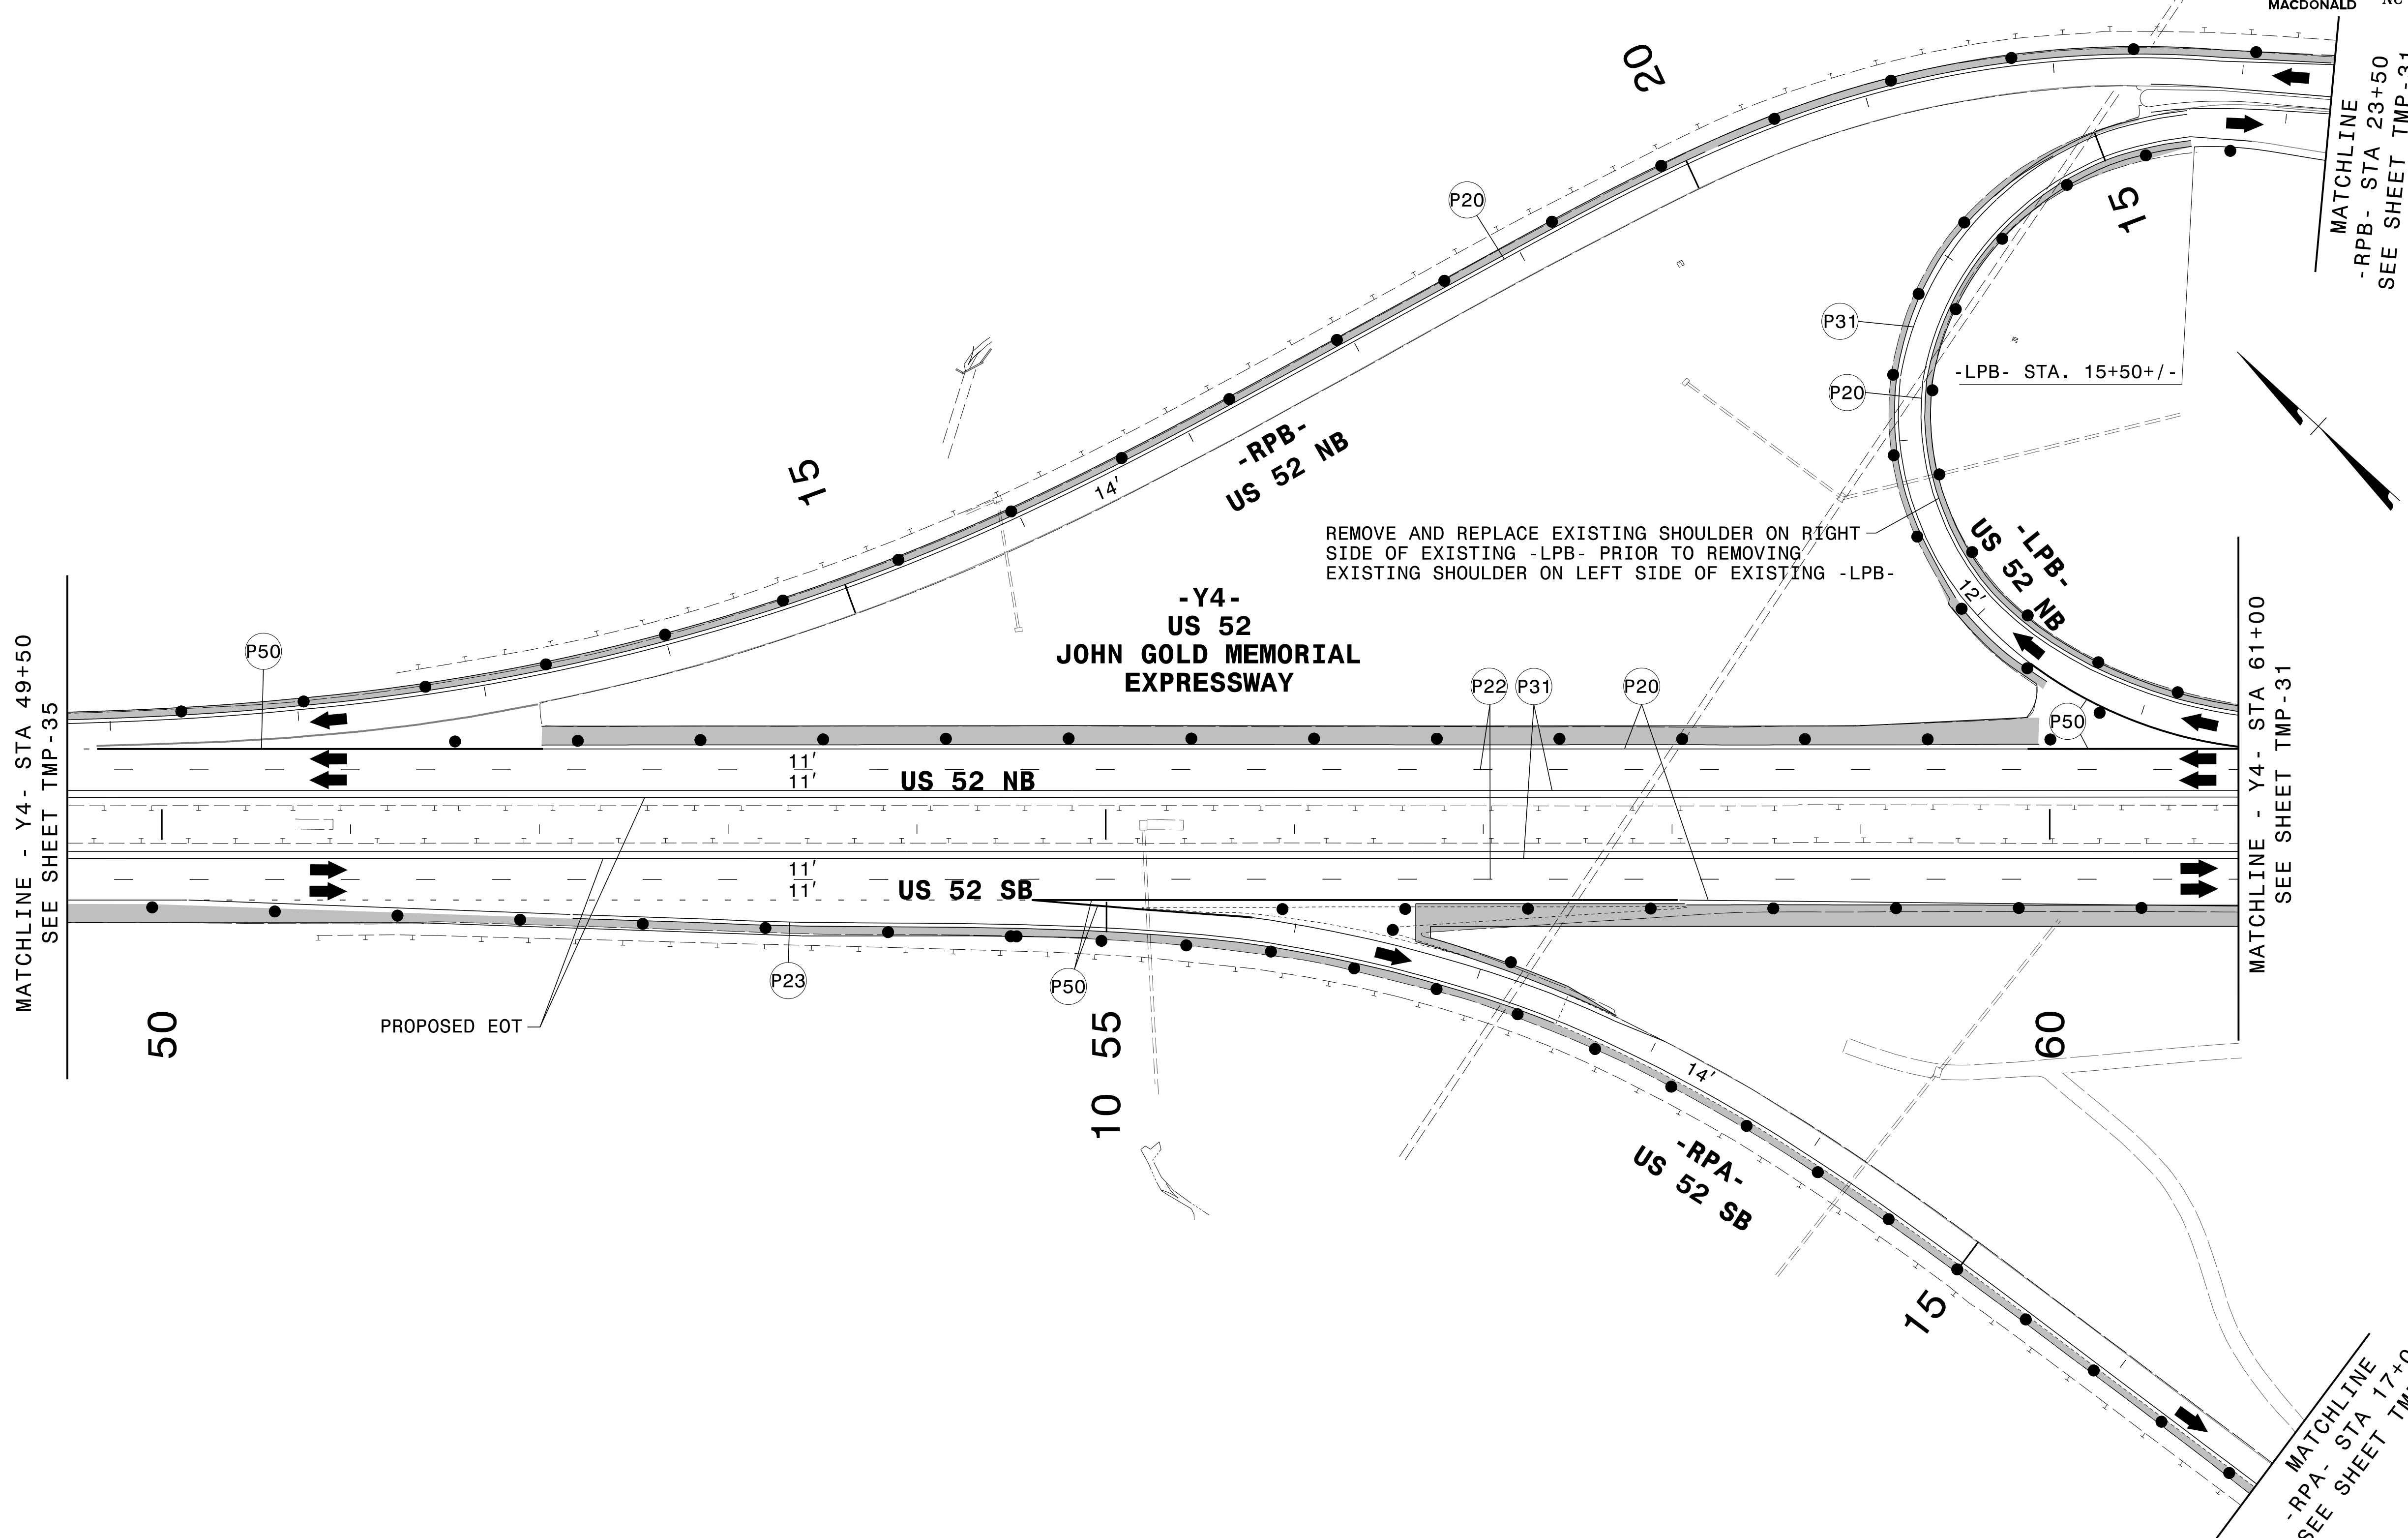


REMOVE AND REPLACE EXISTING SHOULDER ON RIGHT SIDE OF EXISTING -LPB- PRIOR TO REMOVING EXISTING SHOULDER ON LEFT SIDE OF EXISTING -LPB-

2/21/2023
 G:\308350_DDC\2\ARC-U-2729\TrafficControl\Top\200_320_U-2729_TC_TMP_36_Phase_6.dgn
 User:ST086227

APPROVED: *Lori D. Stouchko*
FF588C7596C845A

DATE: _____

SEAL

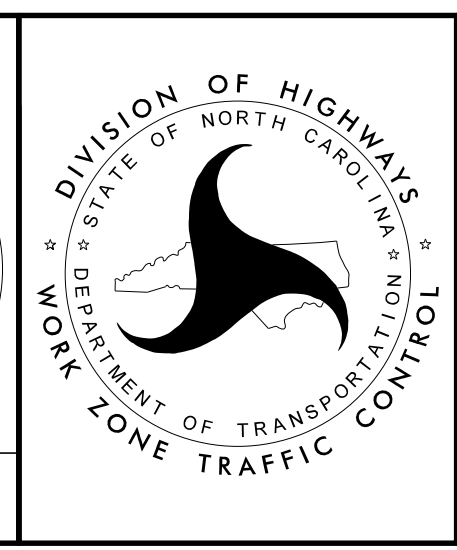

**TEMPORARY TRAFFIC CONTROL
 PHASE VI DETAIL**