
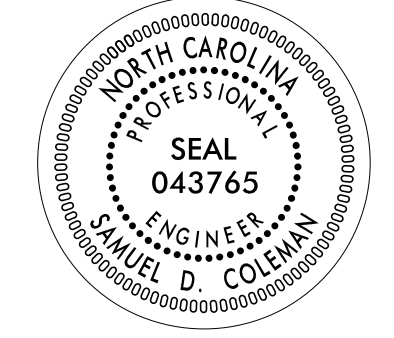


TIP NO.	SHEET NO.
U-2729	PMP-2
APPROVED:  Samuel Coleman 99375481AF3C480...	
DATE: _____	
SEAL	
	
DOCUMENT NOT CONSIDERED FINAL UNLESS ALL SIGNATURES COMPLETED	

**PAVEMENT
MARKING SCHEDULE**

SYMBOL DESCRIPTION

THERMOPLASTIC (4", 90 MILS)

- T11 YELLOW SINGLE CENTER
- T12 10 FT. YELLOW SKIP
- T13 YELLOW DOUBLE CENTER
- T14 2FT.-6FT./SP YELLOW MINISKIP
- T1 WHITE EDGELINE
- T2 WHITE SOLID LANE LINE
- T3 10 FT. WHITE SKIP
- T4 3FT. - 9FT./SP WHITE MINISKIP
- T5 2FT. - 6FT./SP WHITE MINISKIP

THERMOPLASTIC (6", 90 MILS)

- T20 WHITE EDGELINE
- T21 WHITE SOLID LANE LINE
- T22 10FT. WHITE SKIP
- T23 3FT. - 9FT./SK WHITE MINISKIP
- T30 YELLOW EDGELINE
- T31 YELLOW SINGLE CENTER

THERMOPLASTIC (8", 90 MILS)

- T40 WHITE GORELINE
- T41 WHITE DIAGONAL
- T42 YELLOW DIAGONAL
- T43 WHITE SOLID LANE LINE
- T44 3FT. - 9FT./SP WHITE MINISKIP
- T45 3FT. - 3FT./SP WHITE MINISKIP
- T46 WHITE CROSSWALK LINE

THERMOPLASTIC (12", 90 MILS)

- T50 WHITE GORELINE
- T51 WHITE DIAGONAL
- T53 WHITE SOLID LANE LINE

THERMOPLASTIC GENERIC PAVEMENT MARKING ITEM

- T61 WHITE STOPBAR (24", 90 MIL)
- T62 WHITE CROSSWALK LINE (24", 90 MIL)

THERMOPLASTIC PAVEMENT MARKING SYMBOLS (90 MILS)

- T70 ↶ LEFT TURN ARROW
- T71 ↷ RIGHT TURN ARROW
- T72 ↑ STRAIGHT ARROW
- T73 ↵ COMBO STRAIGHT/LEFT
- T79 ➔ MERGE ARROW
- T80 ↑ WRONG-WAY RAMP ARROW
- T100 ALPHANUMERIC CHARACTER
- T103 24" YIELD LINE TRIANGLE
- T112 ↷ FISH-HOOK RIGHT/STRAIGHT ARROW
- T116 ↶ FISH-HOOK W/CIRCLE LEFT ARROW
- T117 ↵ FISH-HOOK W/CIRCLE LEFT/STRAIGHT ARROW

COLD APPLIED PLASTIC (4")

- C11 YELLOW SINGLE CENTER
- C1 WHITE EDGELINE
- C2 WHITE SOLID LANE LINE
- C3 10 FT. WHITE SKIP
- C4 3FT. - 9FT./SP WHITE MINISKIP

COLD APPLIED PLASTIC PAVEMENT MARKING SYMBOLS

- C70 ↶ LEFT TURN ARROW
- C72 ↑ STRAIGHT ARROW

PAVEMENT MARKERS

- MA YELLOW & YELLOW RAISED
- MB CRYSTAL & RED RAISED
- ME YELLOW & YELLOW NON-CAST IRON SNOWPLOWABLE
- MF CRYSTAL & RED NON-CAST IRON SNOWPLOWABLE

3/23/2023 10:30:35 AM C:\Users\jld\OneDrive\Documents\TrafficControl\Signing\Pavement Marking\U-2729_Sgn_PMP_2.dgn User: jld

PLANS PREPARED FOR THE NCDOT BY:
M MOTT MACDONALD I & E, LLC
 1101 HAYNES STREET, SUITE 101
 RALEIGH, NC 27604
M MOTT MACDONALD NC LICENSE NO. F-0669

PAVEMENT MARKING SCHEDULE