
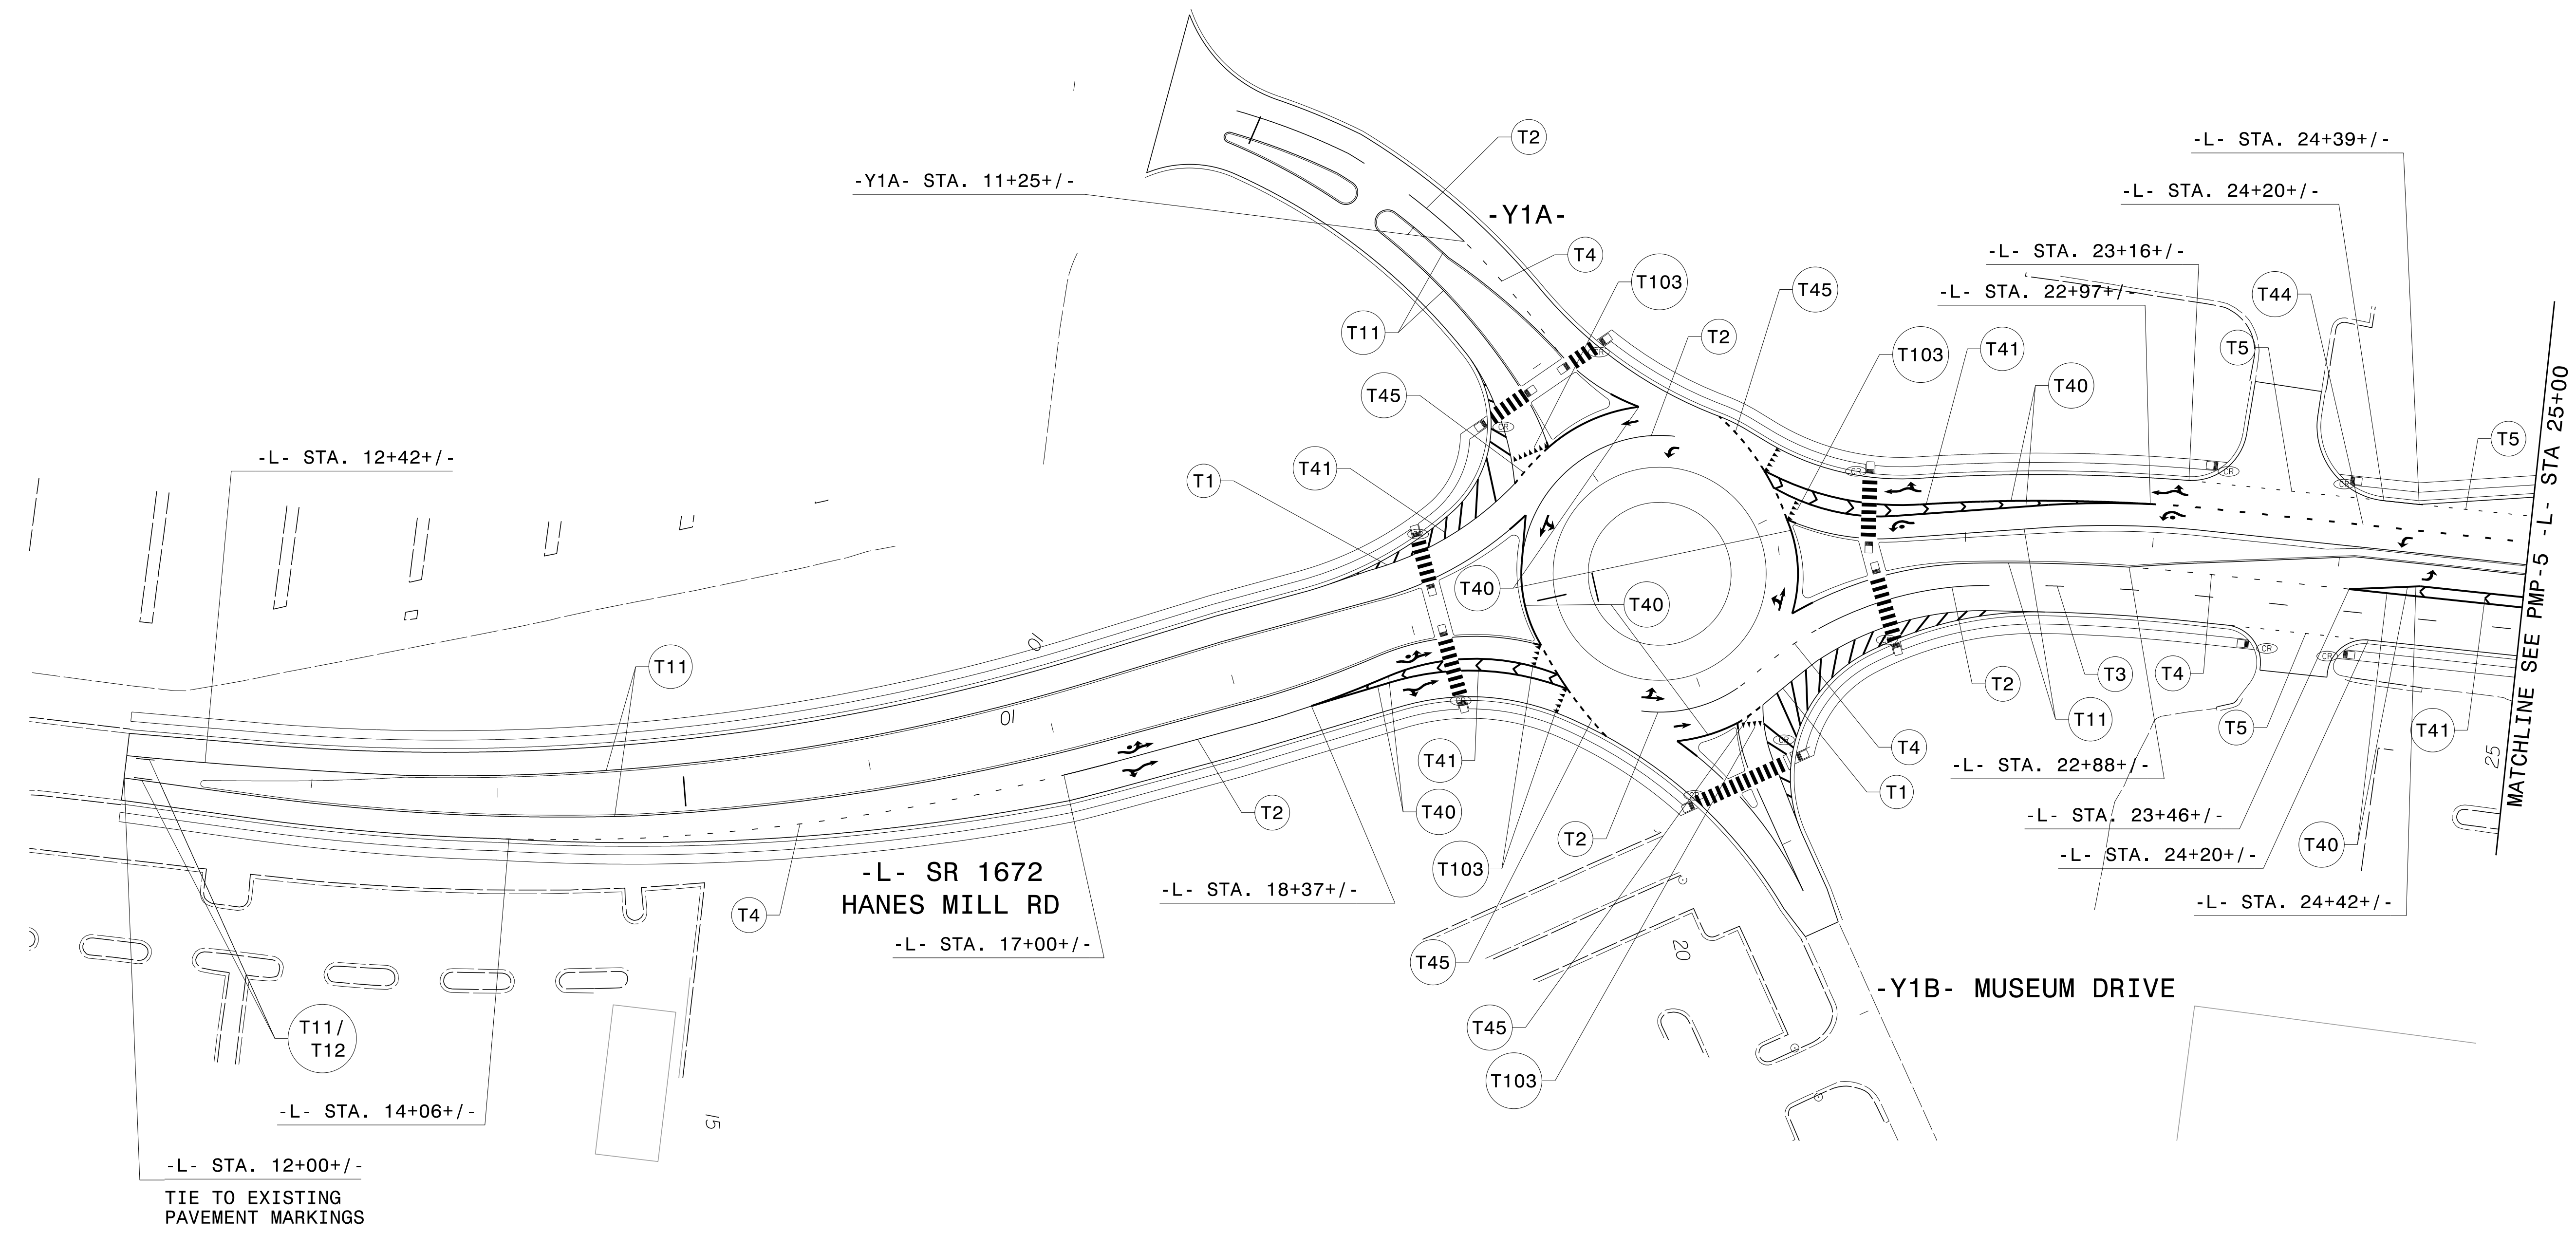
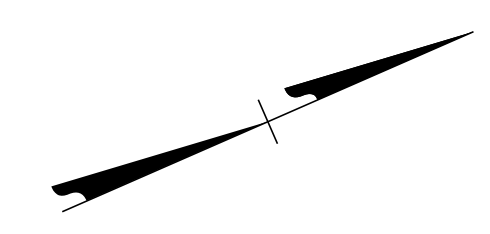


TIP NO. U-2729	SHEET NO. PMP-4
APPROVED: <i>Samuel Coleman</i> <small>9937581AF3C490...</small>	
DATE: _____	
SEAL	
	
DOCUMENT NOT CONSIDERED FINAL UNLESS ALL SIGNATURES COMPLETED	

- THERMOPLASTIC PAVEMENT MARKING SYMBOLS**
- T70 ↵ LEFT TURN ARROW
 - T71 ↷ RIGHT TURN ARROW
 - T72 ↑ STRAIGHT ARROW
 - T73 ↵↷ COMBO STRAIGHT/LEFT
 - T79 ↷ MERGE ARROW
 - T100 ALPHANUMERIC CHARACTER
 - T103 24" YIELD LINE TRIANGLE
 - T112 ↵ FISH-HOOK RIGHT/STRAIGHT ARROW
 - T116 ↵ FISH-HOOK W/CIRCLE LEFT ARROW
 - T117 ↵ FISH-HOOK W/CIRCLE LEFT/STRAIGHT ARROW



PLANS PREPARED FOR THE NCDOT BY:

M MOTT MACDONALD I & E, LLC
1101 HAYNES STREET, SUITE 101
RALEIGH, NC 27604
NC LICENSE NO. F-0669

PAVEMENT MARKING DETAIL

3/23/2023 G:\308350_DDC\2\RC-U-2729\TrafficControl\Signing\Pavement Marking\U-2729_Sgn_PMP_4.dgn User:COL85144