



TIP NO.	SHEET NO.
U-2729	PMP-4A
APPROVED: <i>Samuel Coleman</i> 99375481AF3C480	
DATE: _____	
SEAL	

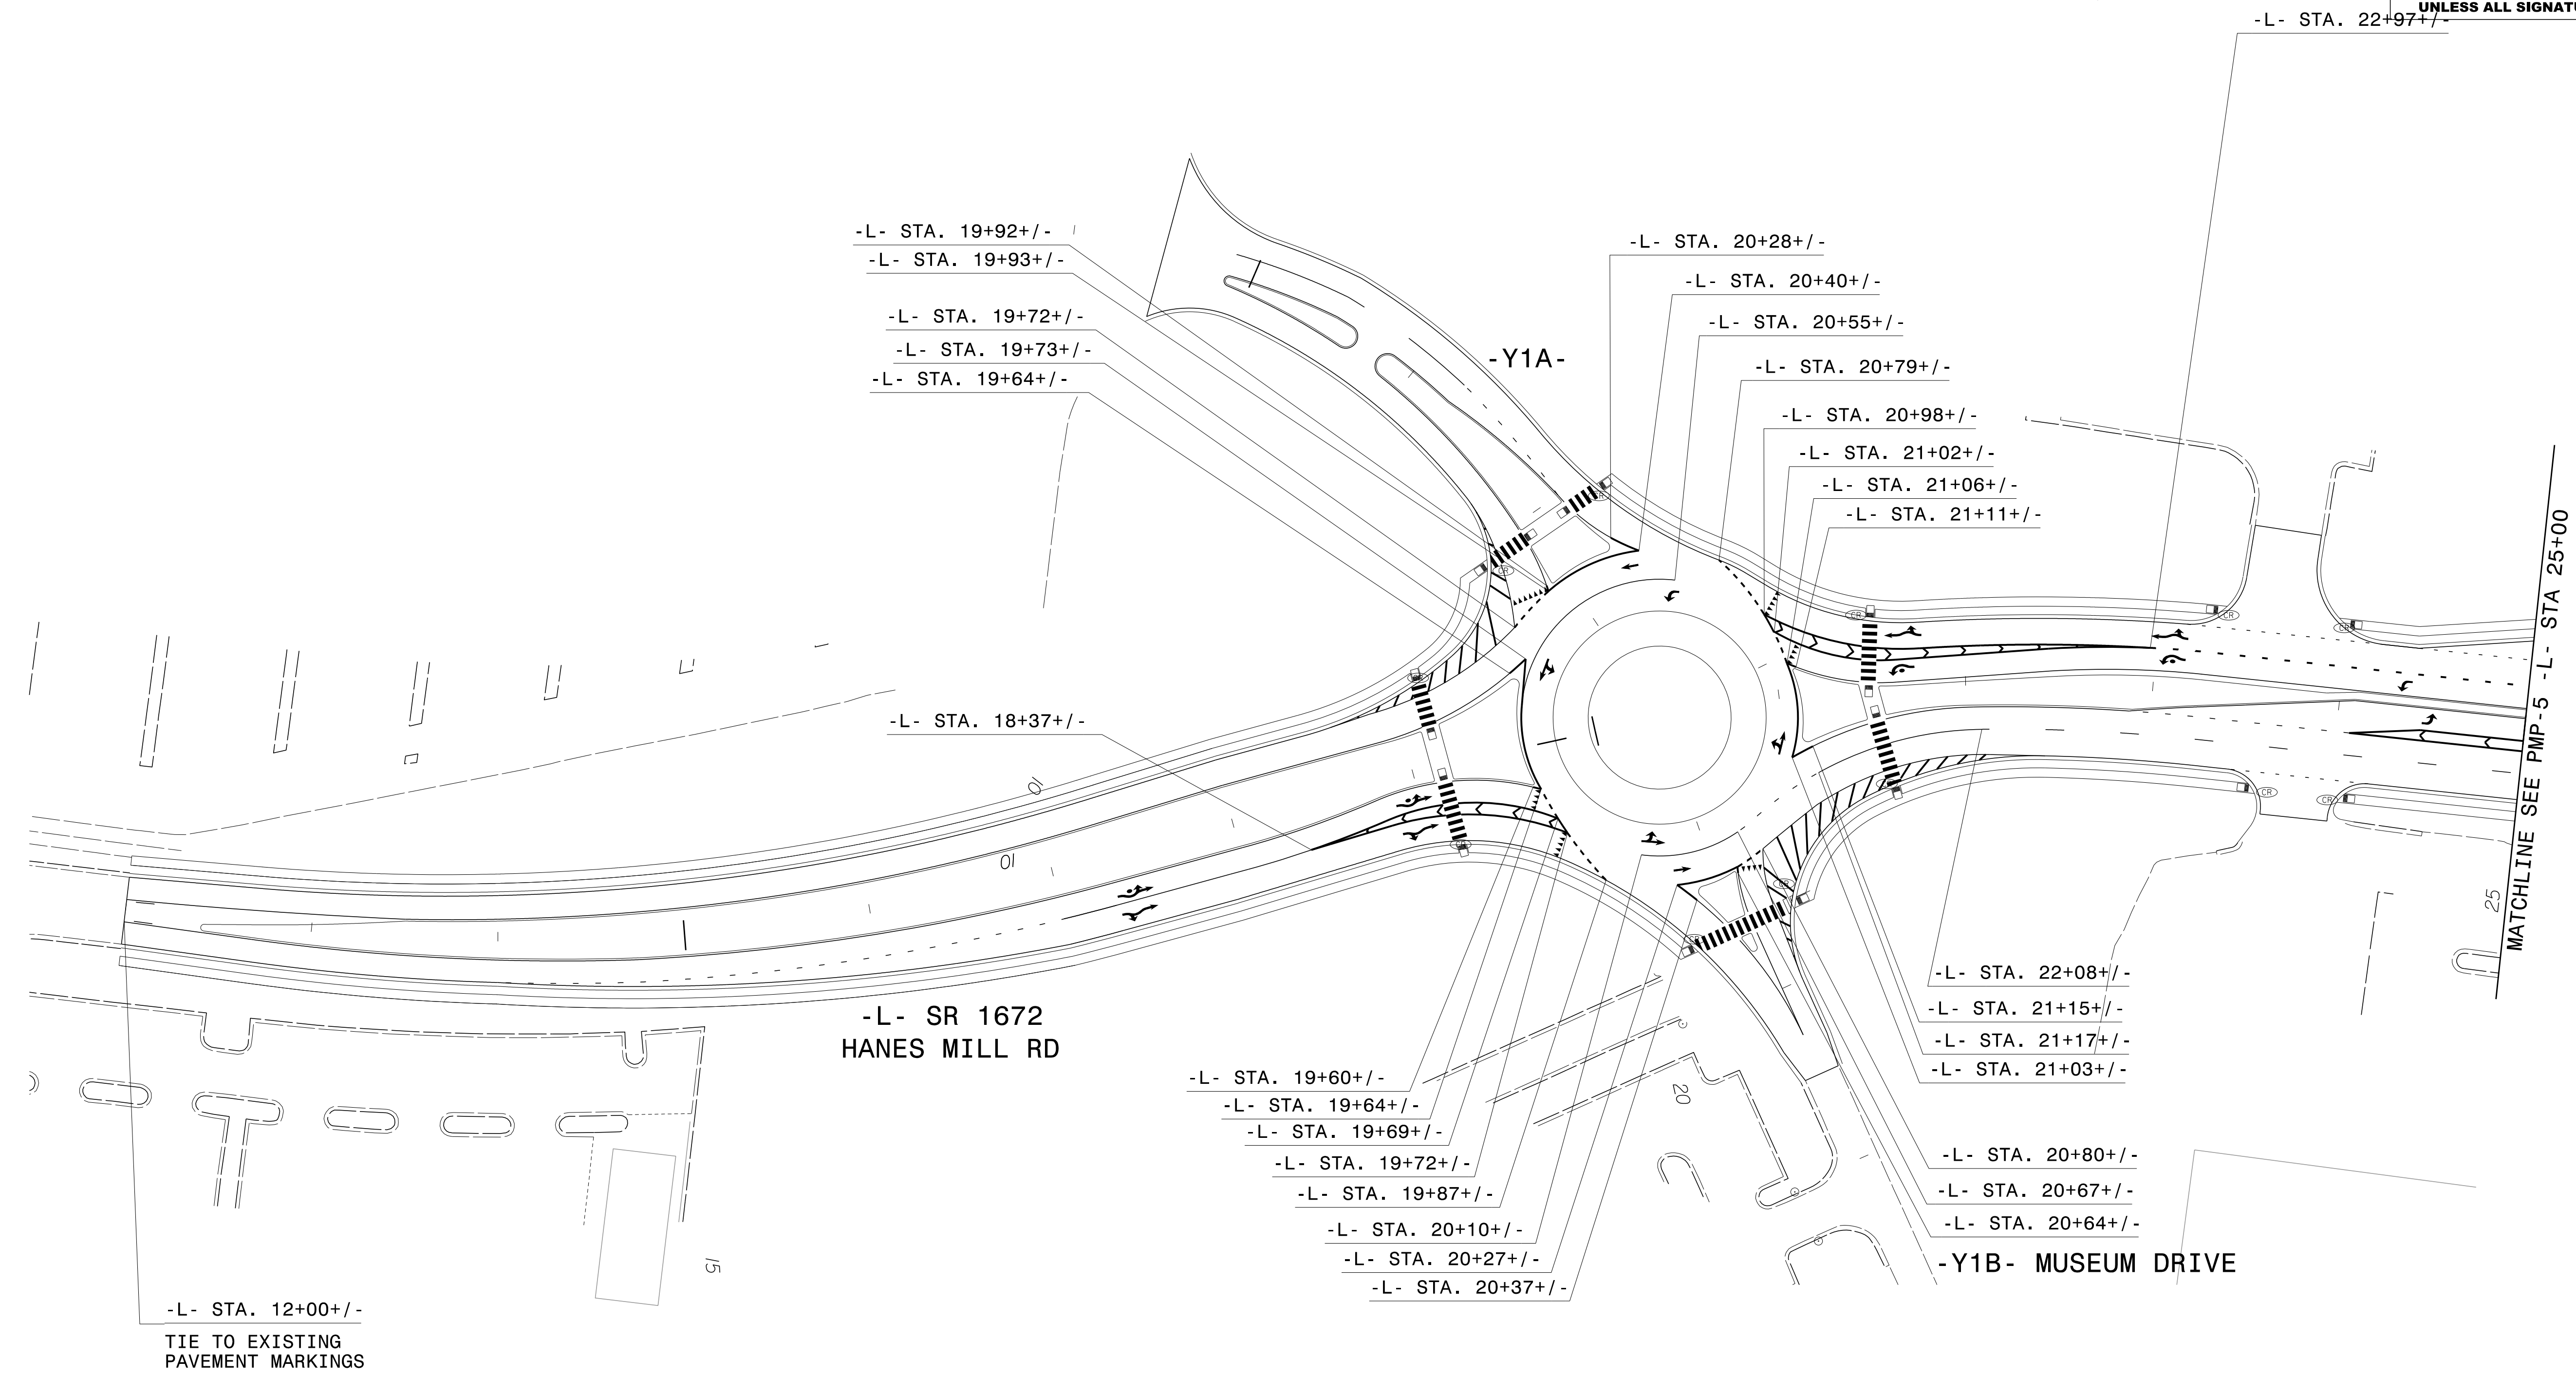

DOCUMENT NOT CONSIDERED FINAL  
UNLESS ALL SIGNATURES COMPLETED

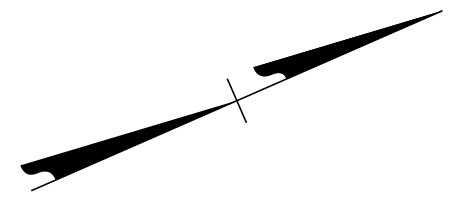

3/23/2023 G:\308350\_DDC\2\RC-U-2729\TrafficControl\Signing\Pavement Marking\U-2729\_Sgn\_PMP\_4A.dgn User:COL85144

PLANS PREPARED FOR THE NCDOT BY:  
**M** MOTT MACDONALD I & E, LLC  
 1101 HAYNES STREET, SUITE 101  
 RALEIGH, NC 27604  
**M** MOTT MACDONALD NC LICENSE NO. F-0669

**PAVEMENT MARKING DETAIL**