
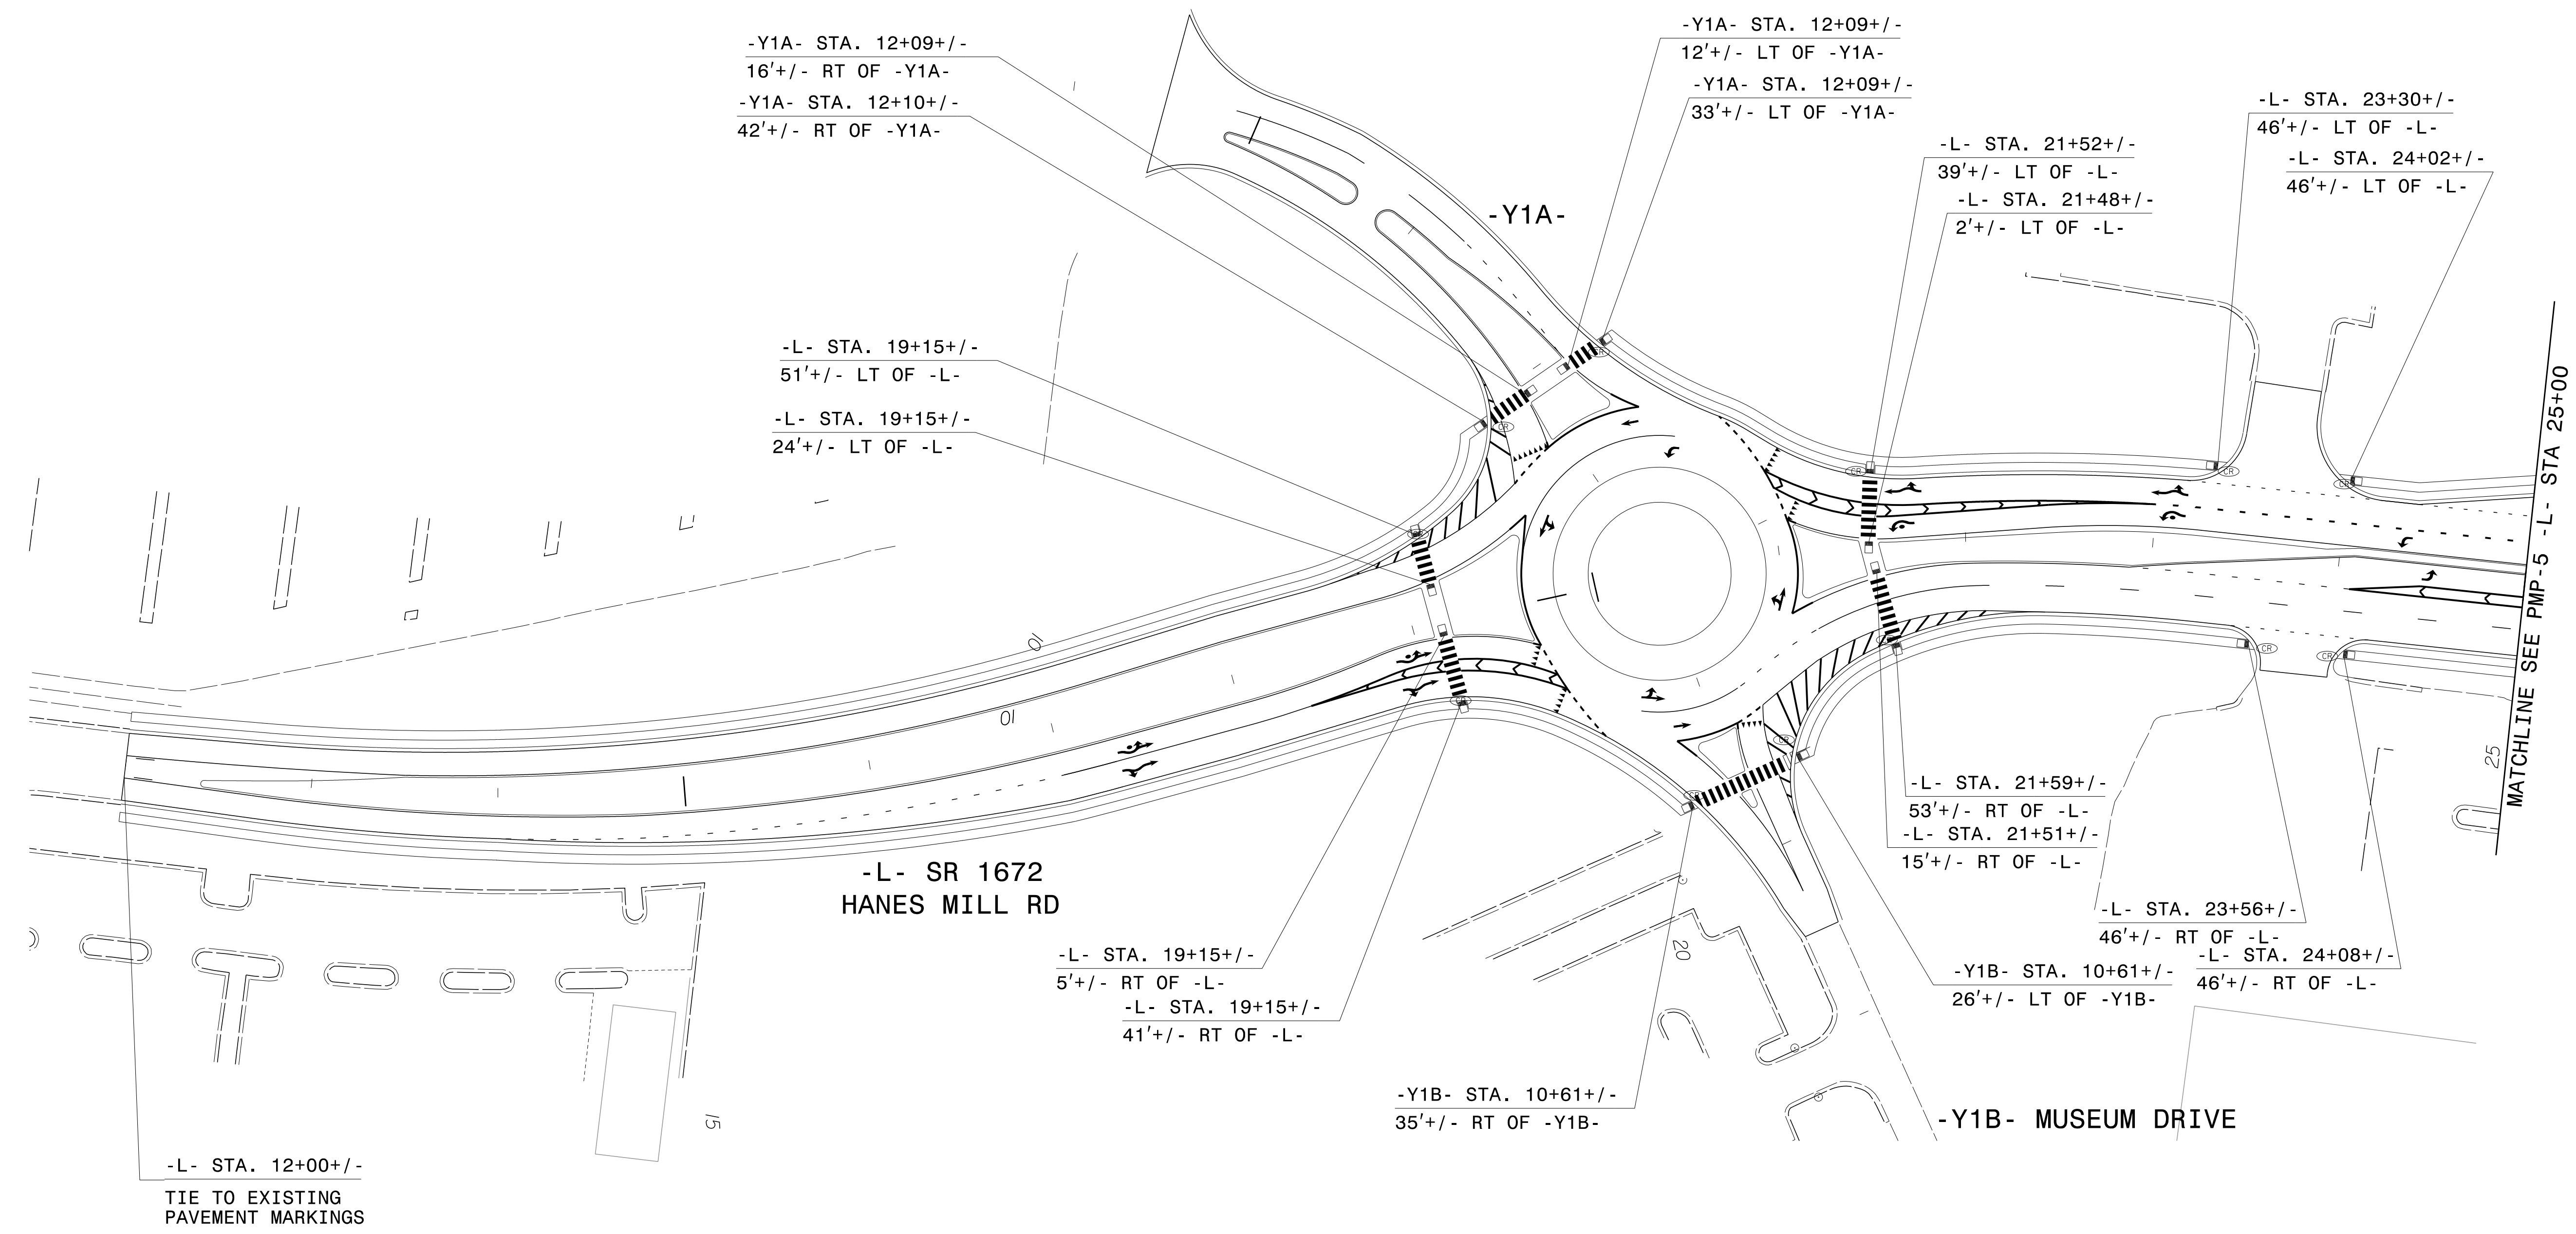
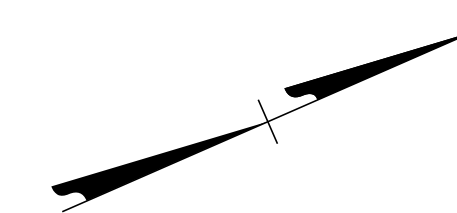


TIP NO.	SHEET NO.
U-2729	PMP-4B
APPROVED: <i>Samuel Coleman</i> 9937581AF3C490	
DATE: _____	
SEAL	
	
DOCUMENT NOT CONSIDERED FINAL UNLESS ALL SIGNATURES COMPLETED	



PLANS PREPARED FOR THE NCDOT BY:

M MOTT MACDONALD I & E, LLC
1101 HAYNES STREET, SUITE 101
RALEIGH, NC 27604

M MOTT MACDONALD
NC LICENSE NO. F-0669

**PAVEMENT MARKING DETAIL
CURB RAMPS**

3/23/2023 G:\308350_DDC\2\NC-U-2729\TrafficControl\Signing\Pavement Marking\U-2729_Sgn_PMP_4B.dgn User:COL85144