
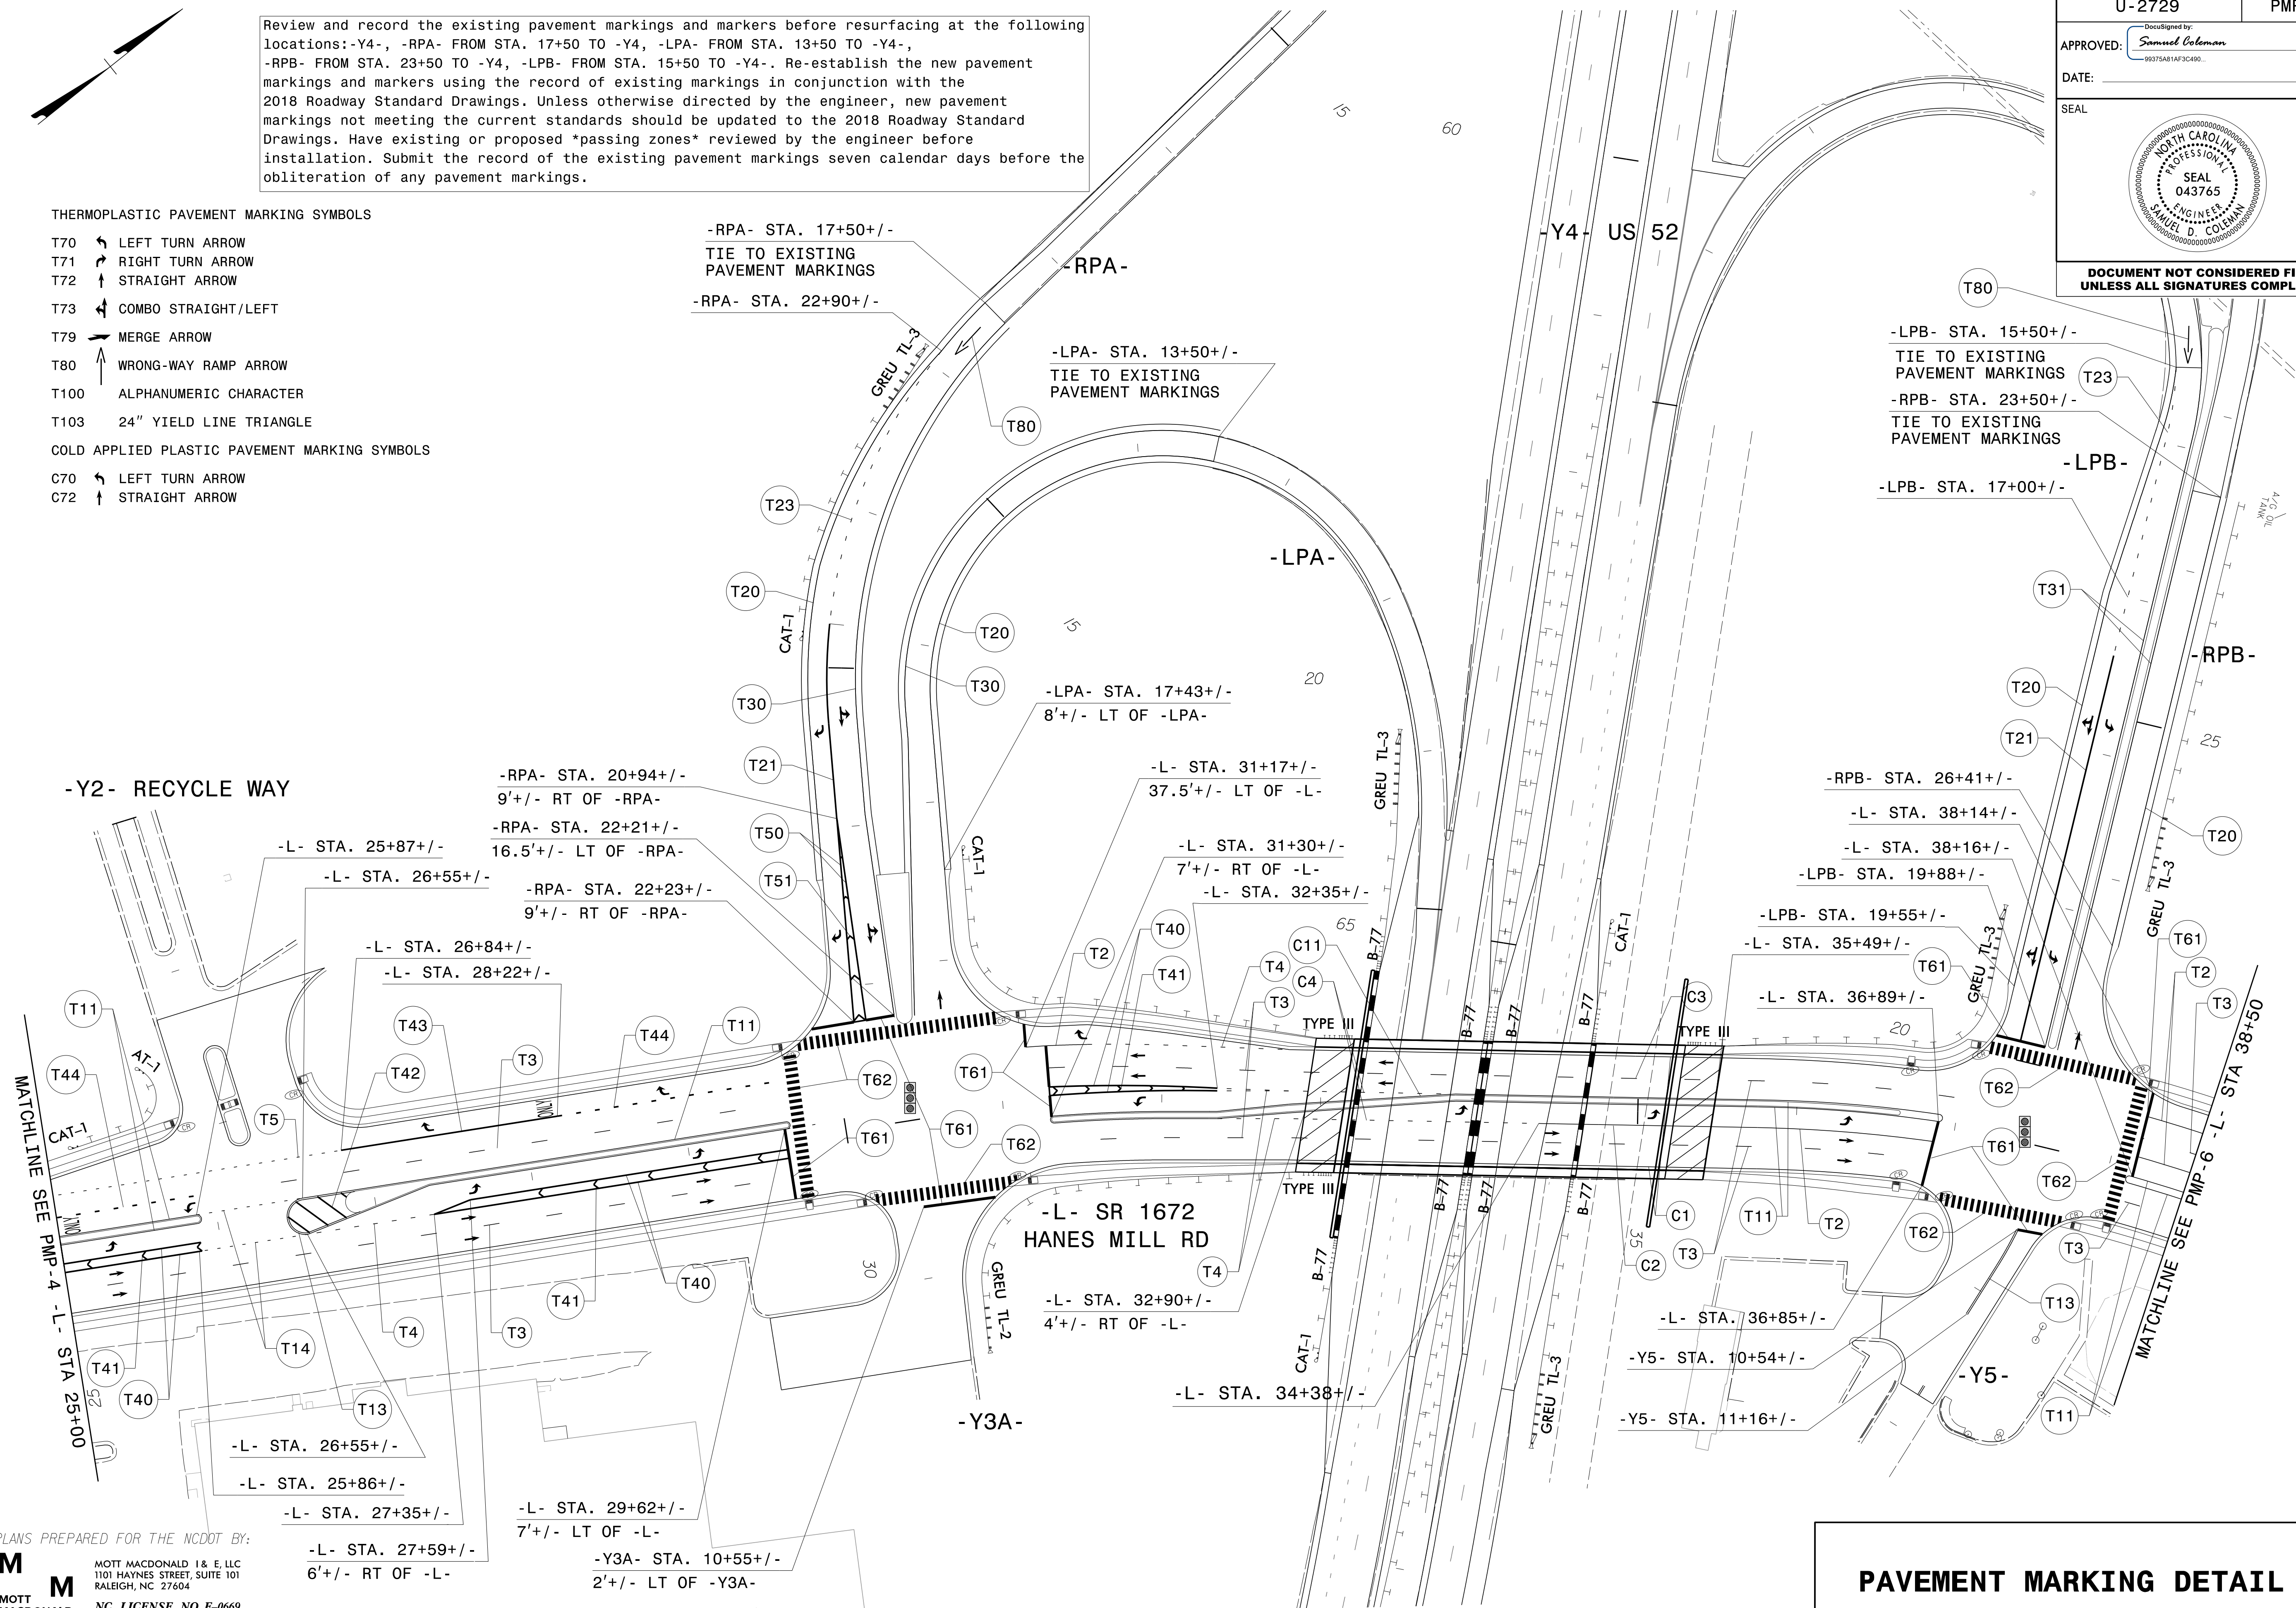


TIP NO. U-2729	SHEET NO. PMP-5
APPROVED: <i>Samuel Coleman</i> 99375481AF3C480	
DATE: _____	
SEAL	
	
DOCUMENT NOT CONSIDERED FINAL UNLESS ALL SIGNATURES COMPLETED	

Review and record the existing pavement markings and markers before resurfacing at the following locations: -Y4-, -RPA- FROM STA. 17+50 TO -Y4-, -LPA- FROM STA. 13+50 TO -Y4-, -RPB- FROM STA. 23+50 TO -Y4-, -LPB- FROM STA. 15+50 TO -Y4-. Re-establish the new pavement markings and markers using the record of existing markings in conjunction with the 2018 Roadway Standard Drawings. Unless otherwise directed by the engineer, new pavement markings not meeting the current standards should be updated to the 2018 Roadway Standard Drawings. Have existing or proposed \*passing zones\* reviewed by the engineer before installation. Submit the record of the existing pavement markings seven calendar days before the obliteration of any pavement markings.

- THERMOPLASTIC PAVEMENT MARKING SYMBOLS**
- T70 ↶ LEFT TURN ARROW
  - T71 ↷ RIGHT TURN ARROW
  - T72 ↑ STRAIGHT ARROW
  - T73 ↶ COMBO STRAIGHT/LEFT
  - T79 ↷ MERGE ARROW
  - T80 ↑ WRONG-WAY RAMP ARROW
  - T100 ALPHANUMERIC CHARACTER
  - T103 24" YIELD LINE TRIANGLE
- COLD APPLIED PLASTIC PAVEMENT MARKING SYMBOLS**
- C70 ↶ LEFT TURN ARROW
  - C72 ↑ STRAIGHT ARROW



3/23/2023 G:\306350\_DD\C12\RC-U-2729\TrafficControl\Signing\Pavement Marking-U-2729\_Sgn\_PMP-5.dgn User:10135144

PLANS PREPARED FOR THE NCDOT BY:  
**M** MOTT MACDONALD I & E, LLC  
 1101 HAYNES STREET, SUITE 101  
 RALEIGH, NC 27604  
**M** MOTT MACDONALD NC LICENSE NO. F-0669

**PAVEMENT MARKING DETAIL**