
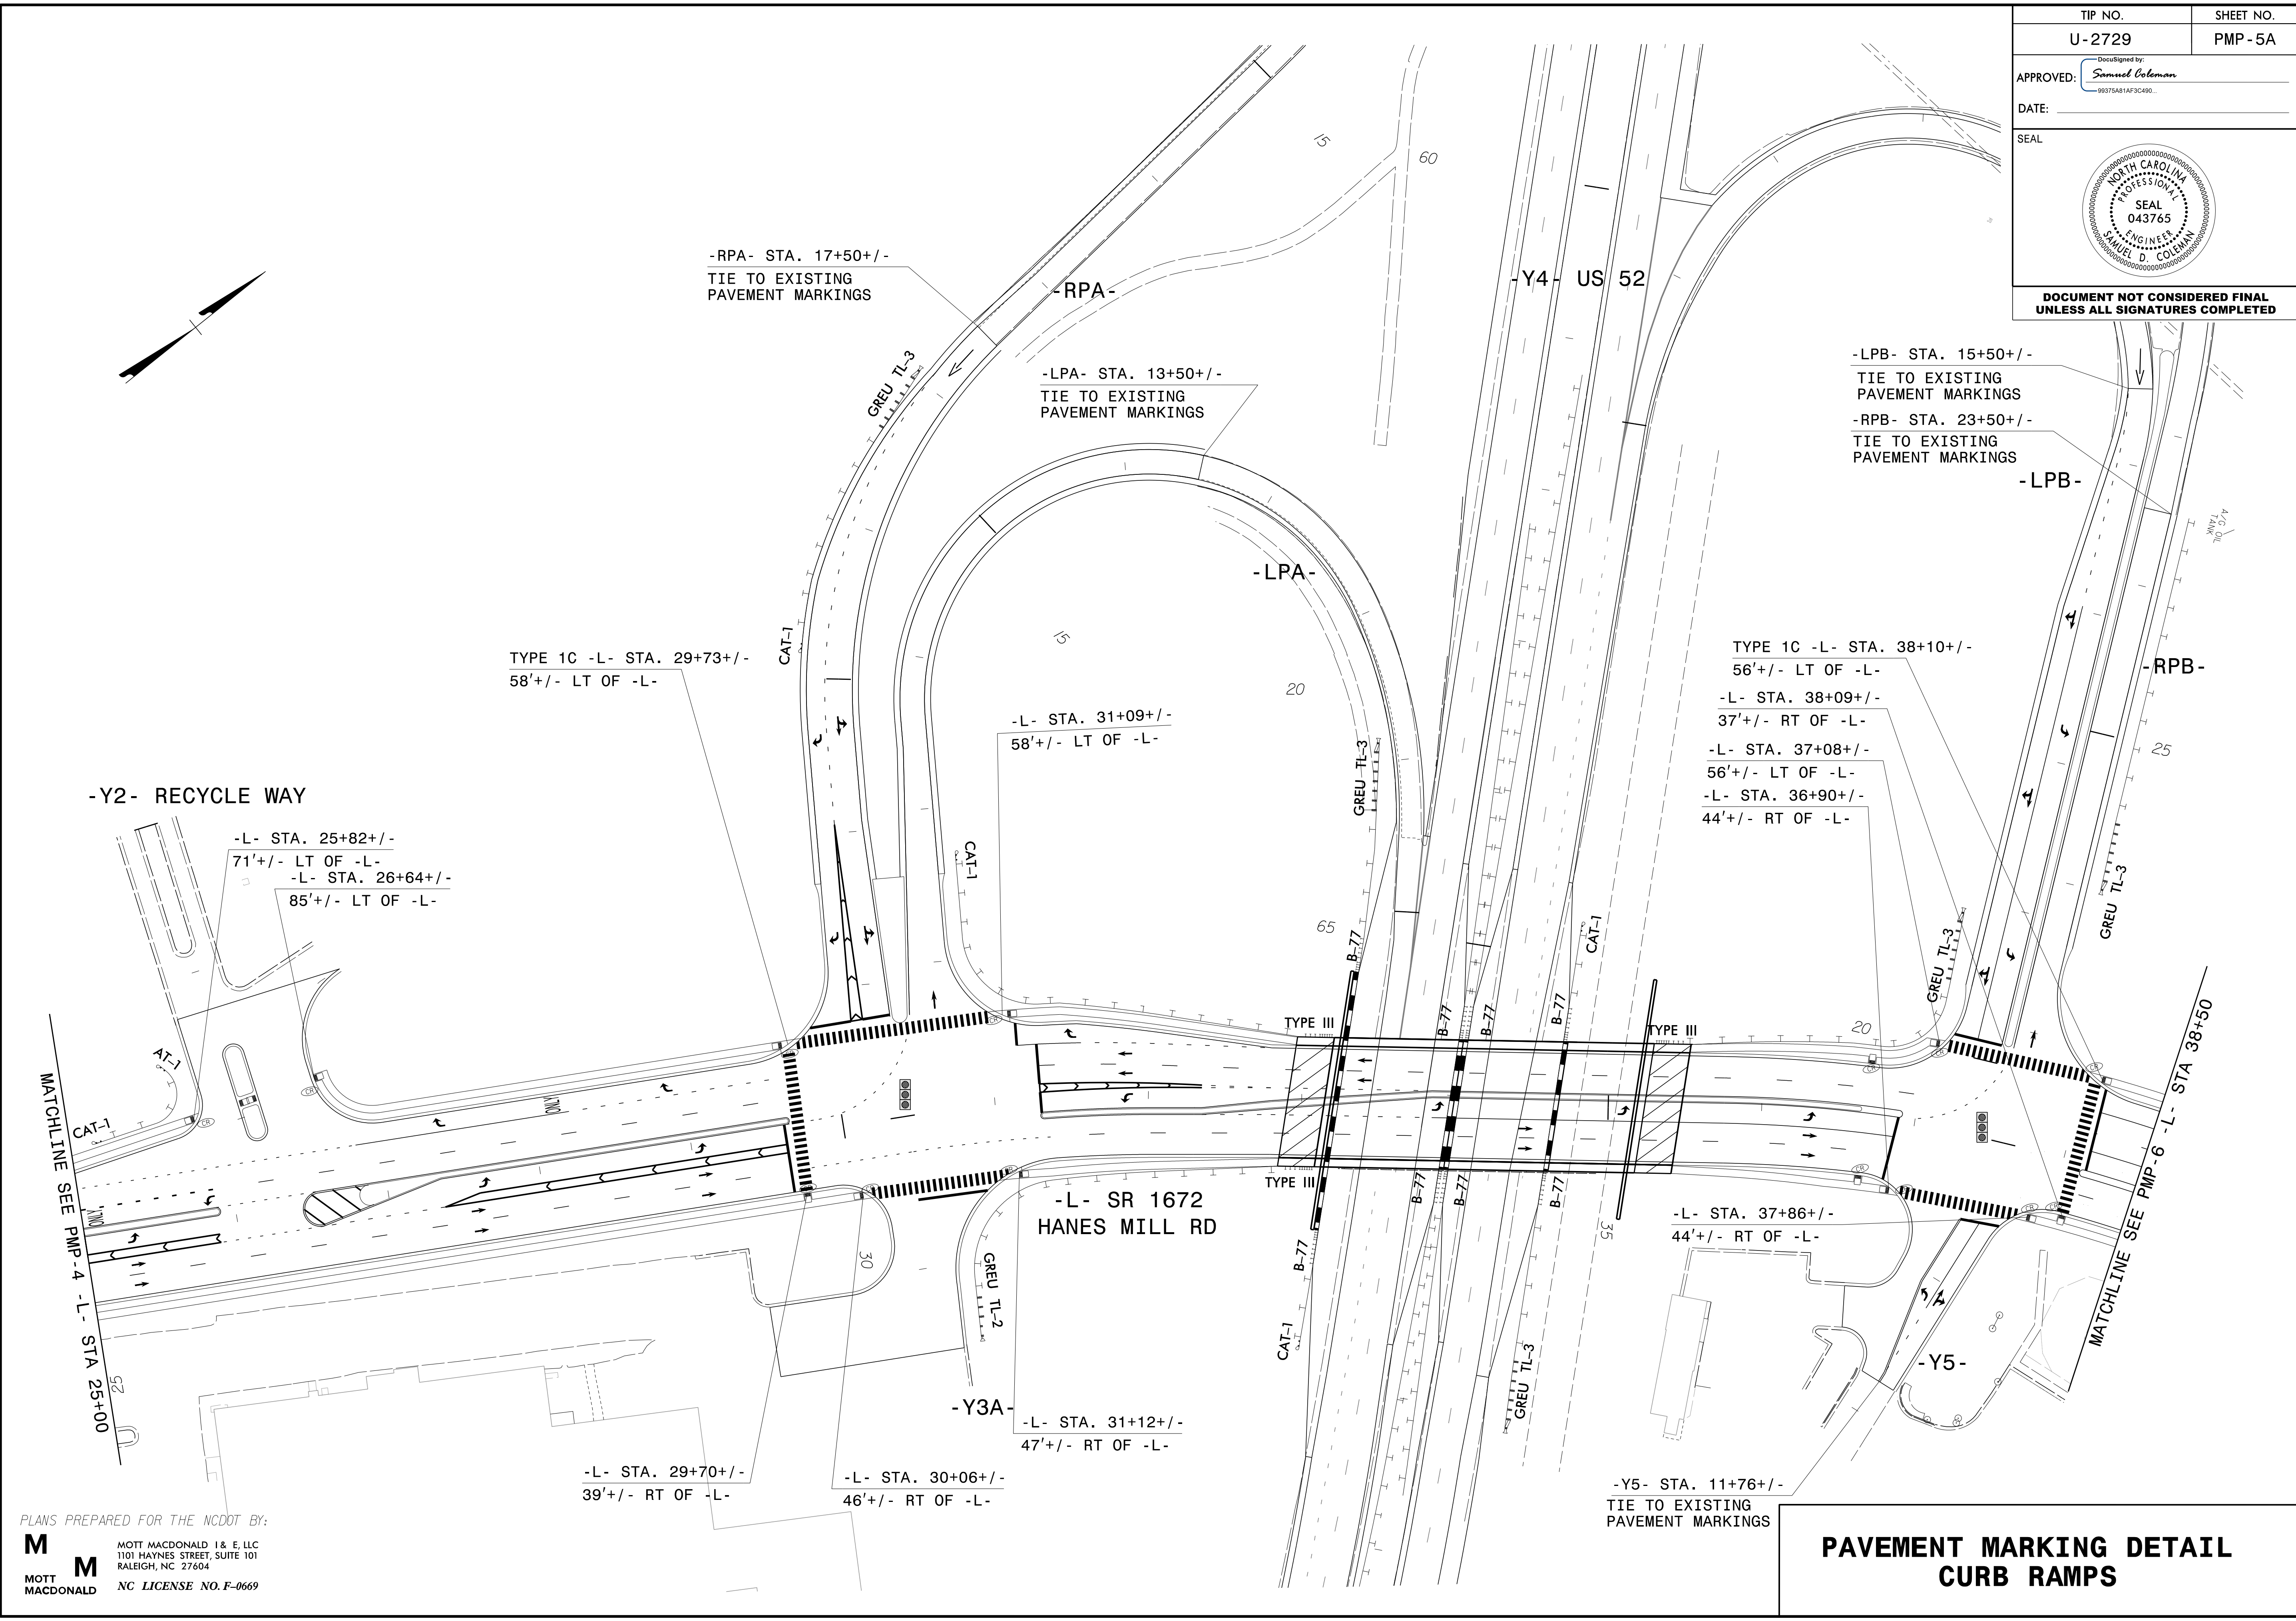
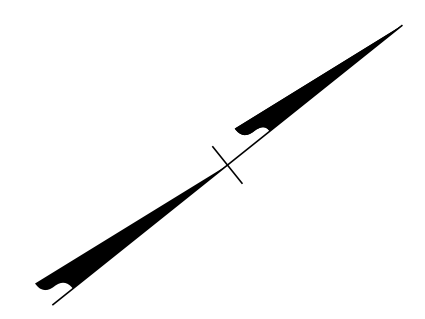


TIP NO.	SHEET NO.
U-2729	PMP-5A
APPROVED: <i>Samuel Coleman</i> 99375481AF3C480...	
DATE: _____	
SEAL	
	
DOCUMENT NOT CONSIDERED FINAL UNLESS ALL SIGNATURES COMPLETED	



3/23/2023  
 G:\306350\_PDDC\2\ARC-U-2729\TrafficControl\Signing\Pavement Marking\U-2729\_Sgn\_PMP\_5A.dgn  
 User:10185144

PLANS PREPARED FOR THE NCDOT BY:  
**M** MOTT MACDONALD I & E, LLC  
 1101 HAYNES STREET, SUITE 101  
 RALEIGH, NC 27604  
**M** MOTT MACDONALD  
 NC LICENSE NO. F-0669

**PAVEMENT MARKING DETAIL  
CURB RAMPS**