



THERMOPLASTIC PAVEMENT MARKING SYMBOLS

- T70 ← LEFT TURN ARROW
- T71 → RIGHT TURN ARROW
- T72 ↑ STRAIGHT ARROW
- T73 ↙ COMBO STRAIGHT/LEFT
- T79 ↘ MERGE ARROW
- T100 ALPHANUMERIC CHARACTER
- T103 24" YIELD LINE TRIANGLE
- T112 ↗ FISH-HOOK RIGHT/STRAIGHT ARROW
- T116 ↘ FISH-HOOK W/CIRCLE LEFT ARROW
- T117 ↙ FISH-HOOK W/CIRCLE LEFT/STRAIGHT ARROW

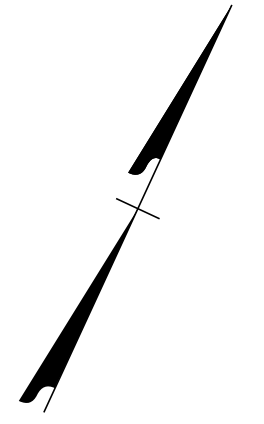

TIP NO. U-2729	SHEET NO. PMP-6
APPROVED: <i>Samuel Coleman</i> <small>9937581AF3C490...</small>	
DATE: _____	
DOCUMENT NOT CONSIDERED FINAL UNLESS ALL SIGNATURES COMPLETED	

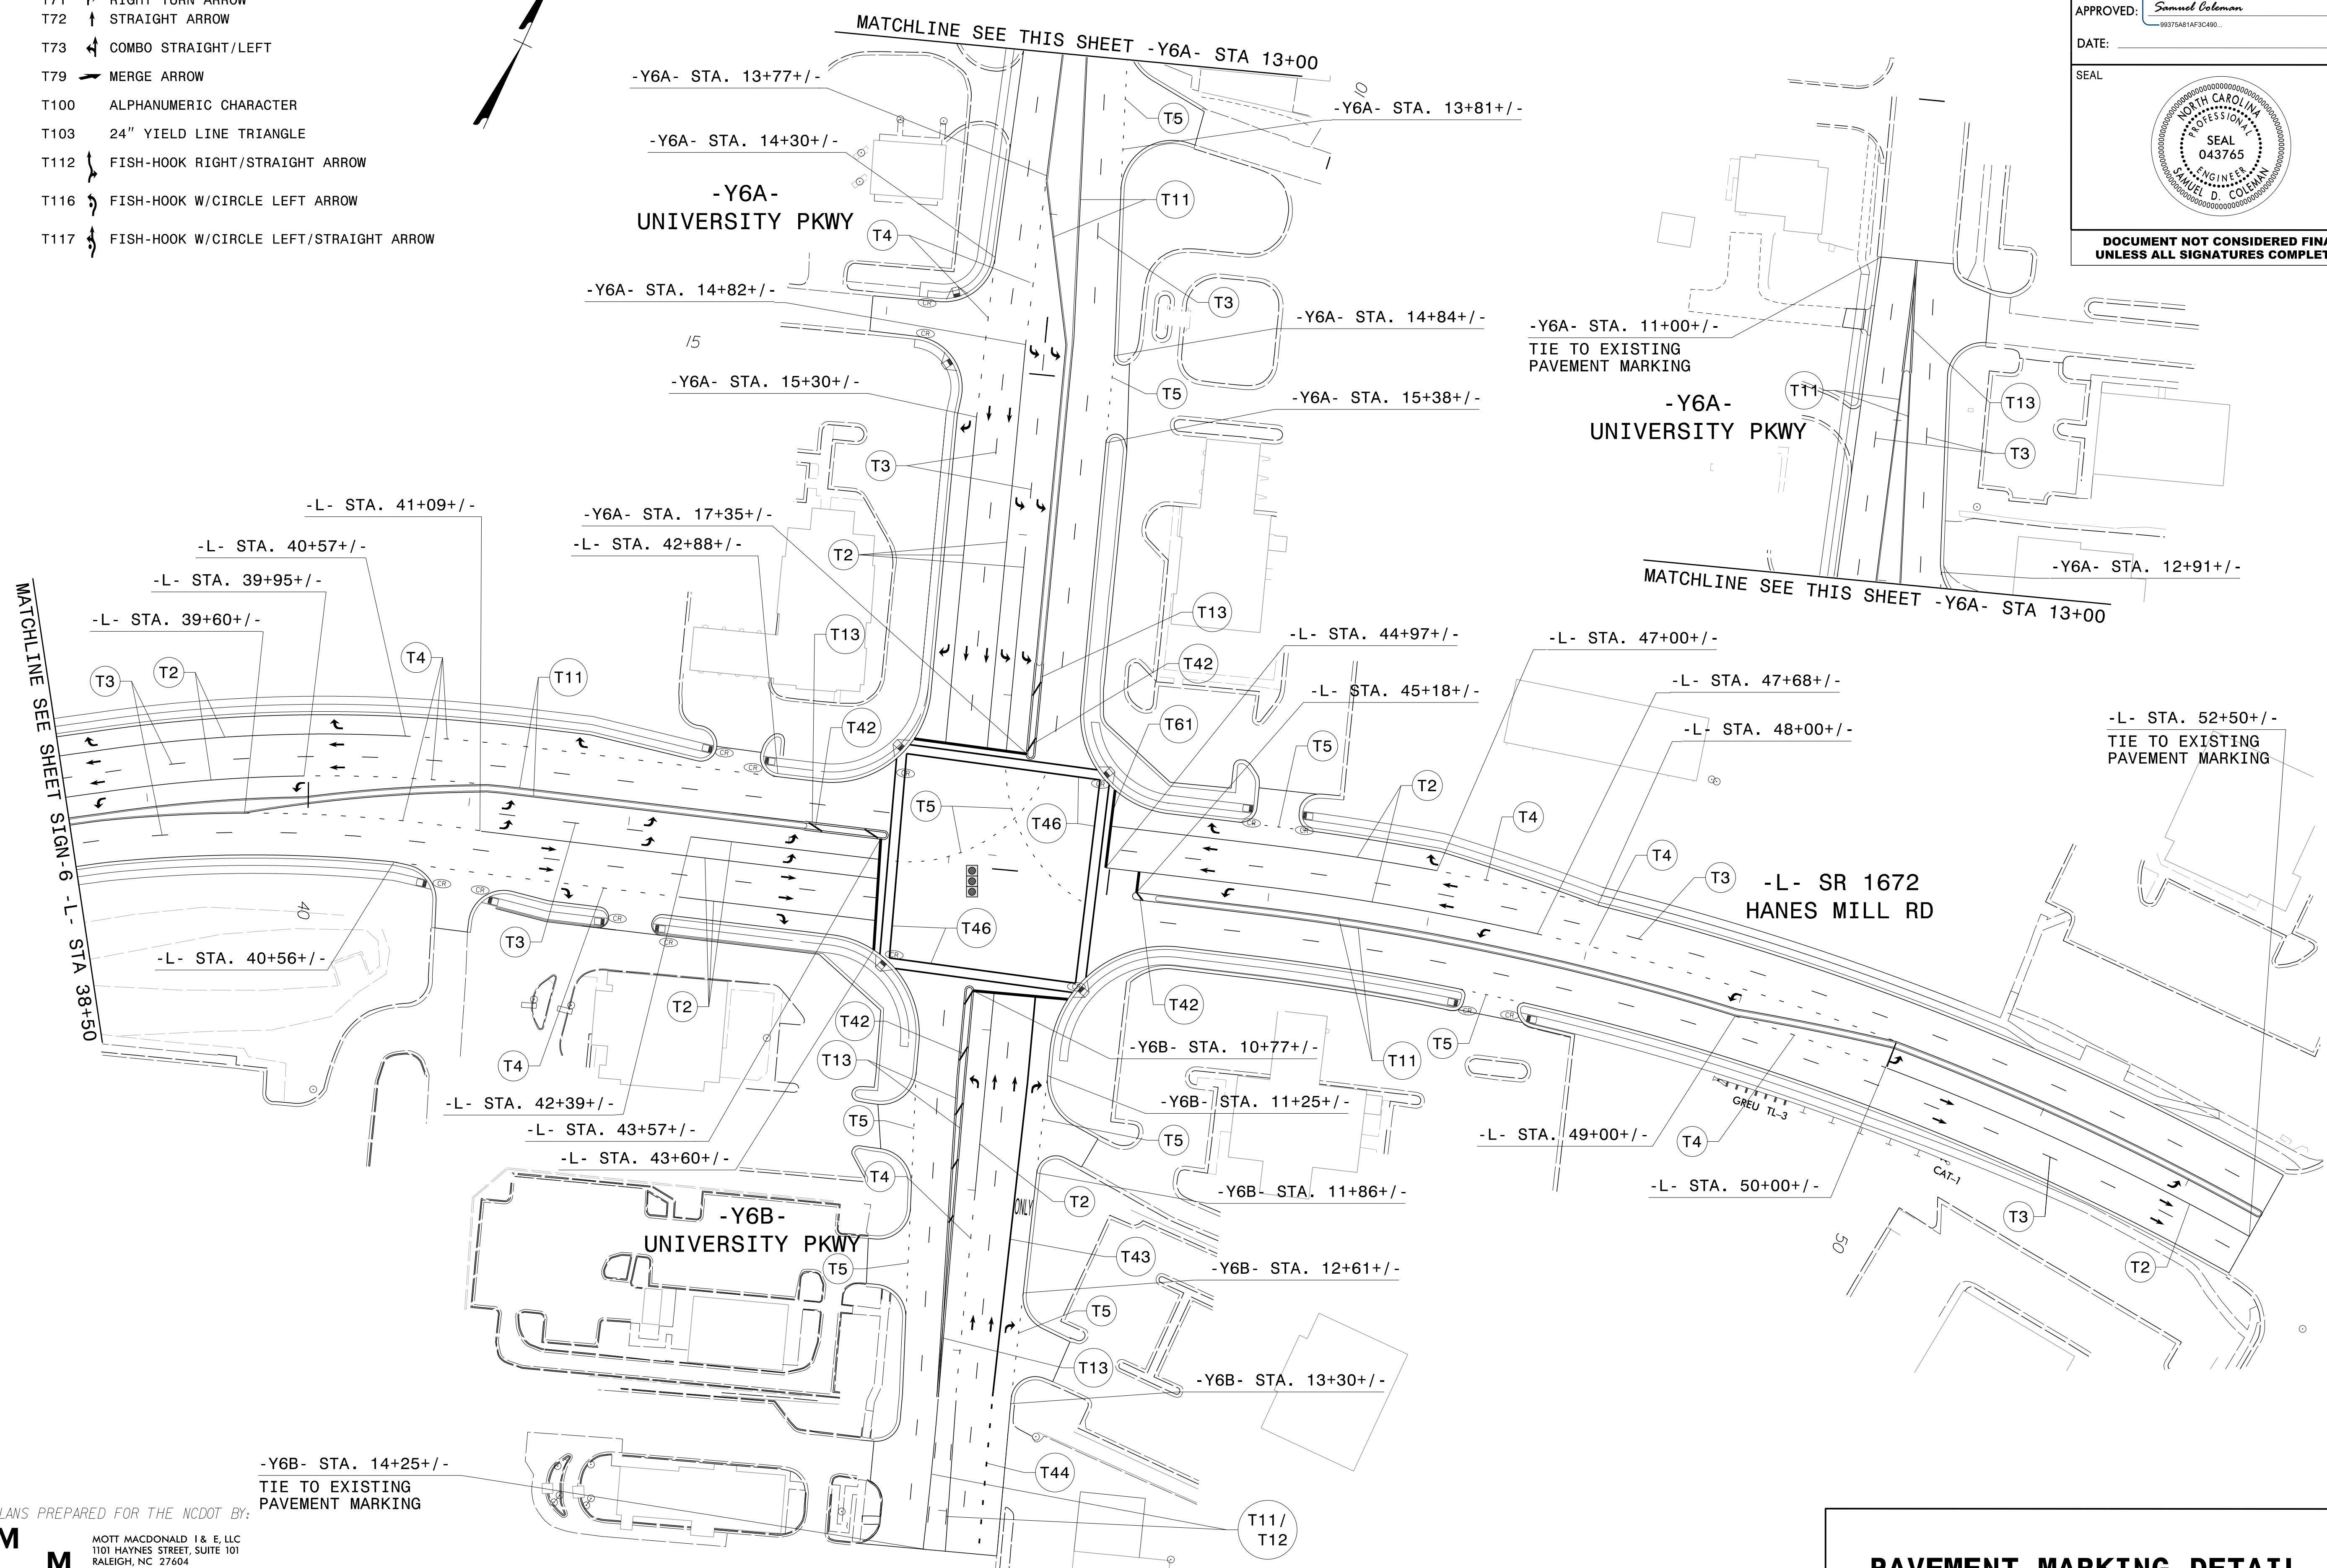

PLANS PREPARED FOR THE NCDOT BY:

M MOTT MACDONALD I & E, LLC
1101 HAYNES STREET, SUITE 101
RALEIGH, NC 27604
NC LICENSE NO. F-0669

PAVEMENT MARKING DETAIL

3/23/2023 G:\308350_DDC\2\ARC-U-2729\TrafficControl\Signing\Pavement Marking\U-2729_Sgn_PMP_6.dgn User:COL85144