
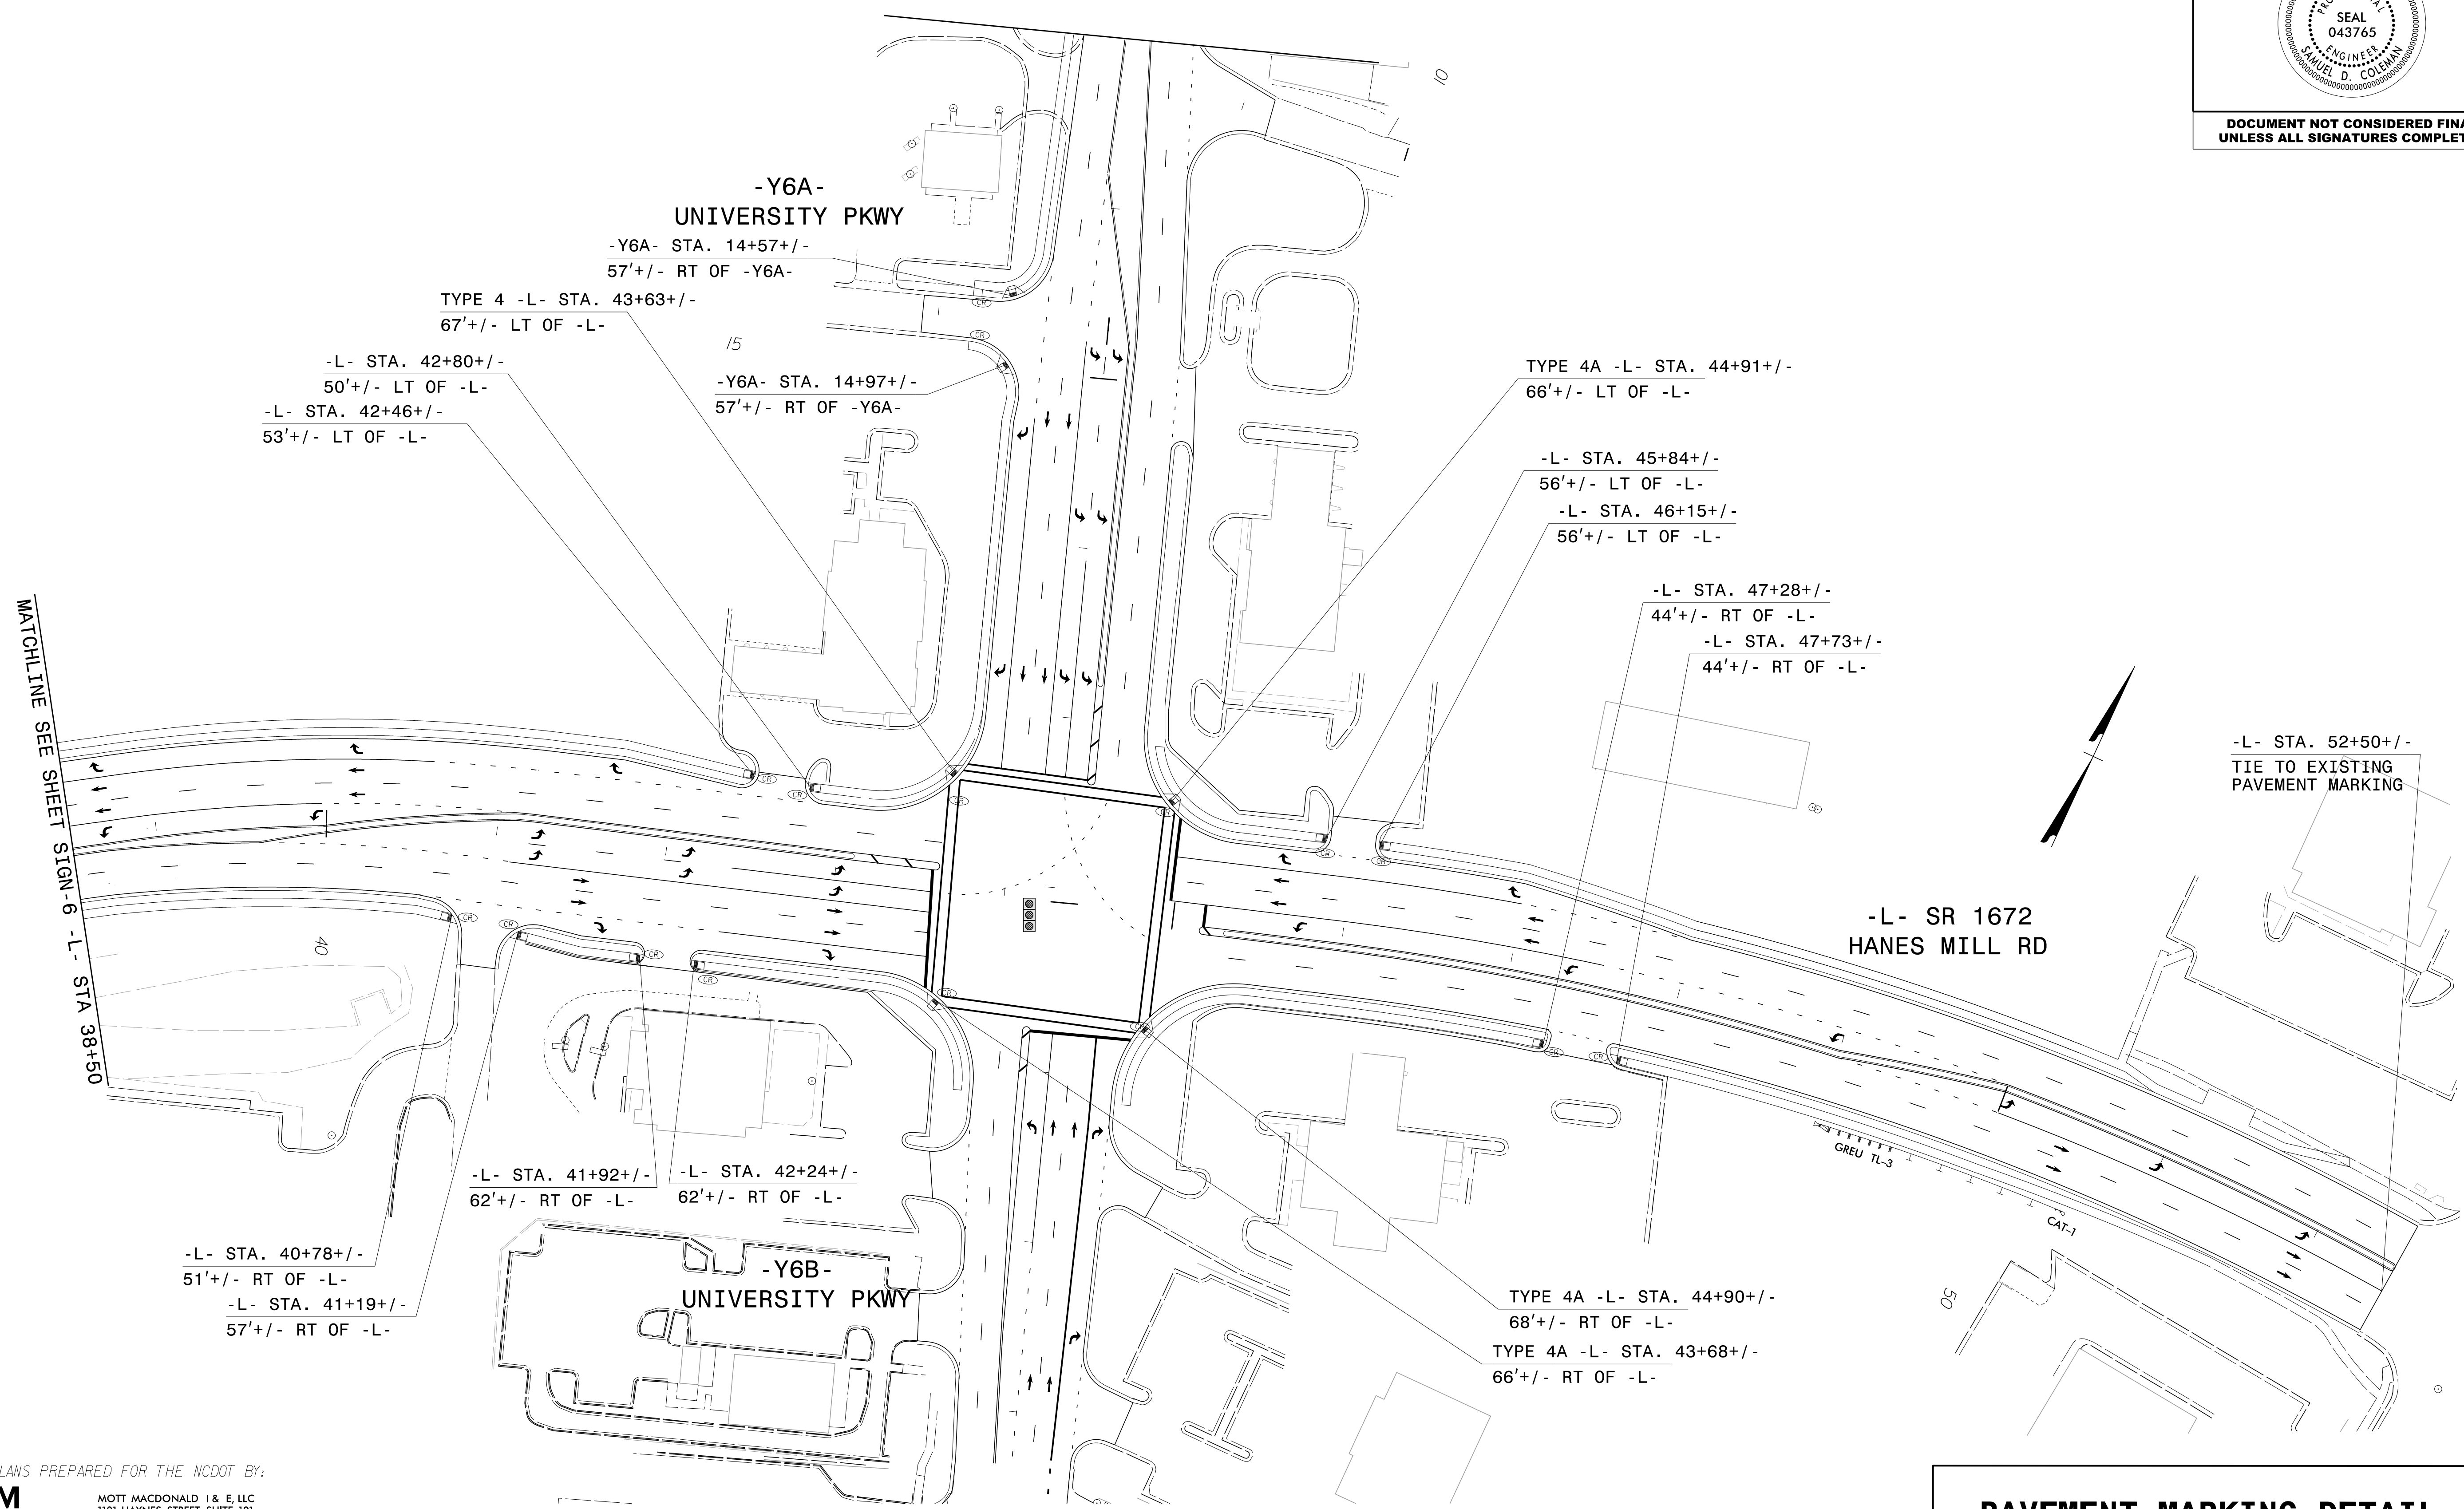


TIP NO.	SHEET NO.
U-2729	PMP-6A
APPROVED: <i>Samuel Coleman</i> 9937581AF3C490	
DATE: _____	
SEAL	
	
DOCUMENT NOT CONSIDERED FINAL UNLESS ALL SIGNATURES COMPLETED	



MATCHLINE SEE SHEET SIGN-6 -L- STA 38+50

PLANS PREPARED FOR THE NCDOT BY:
M MOTT MACDONALD I & E, LLC
 1101 HAYNES STREET, SUITE 101
 RALEIGH, NC 27604
M MOTT MACDONALD NC LICENSE NO. F-0669

**PAVEMENT MARKING DETAIL
CURB RAMPS**

3/23/2023 G:\308350_DDC\2\ARC-U-2729\TrafficControl\Signing\Pavement Marking\U-2729_Sgn_PMP_6A.dgn User:COL85144