


-Y6A- SEE PROFILE SHEET 15

PROJECT REFERENCE NO.	SHEET NO.
U-2729	EC-13/CONST.-7
RW SHEET NO.	
ROADWAY DESIGN ENGINEER	HYDRAULICS ENGINEER

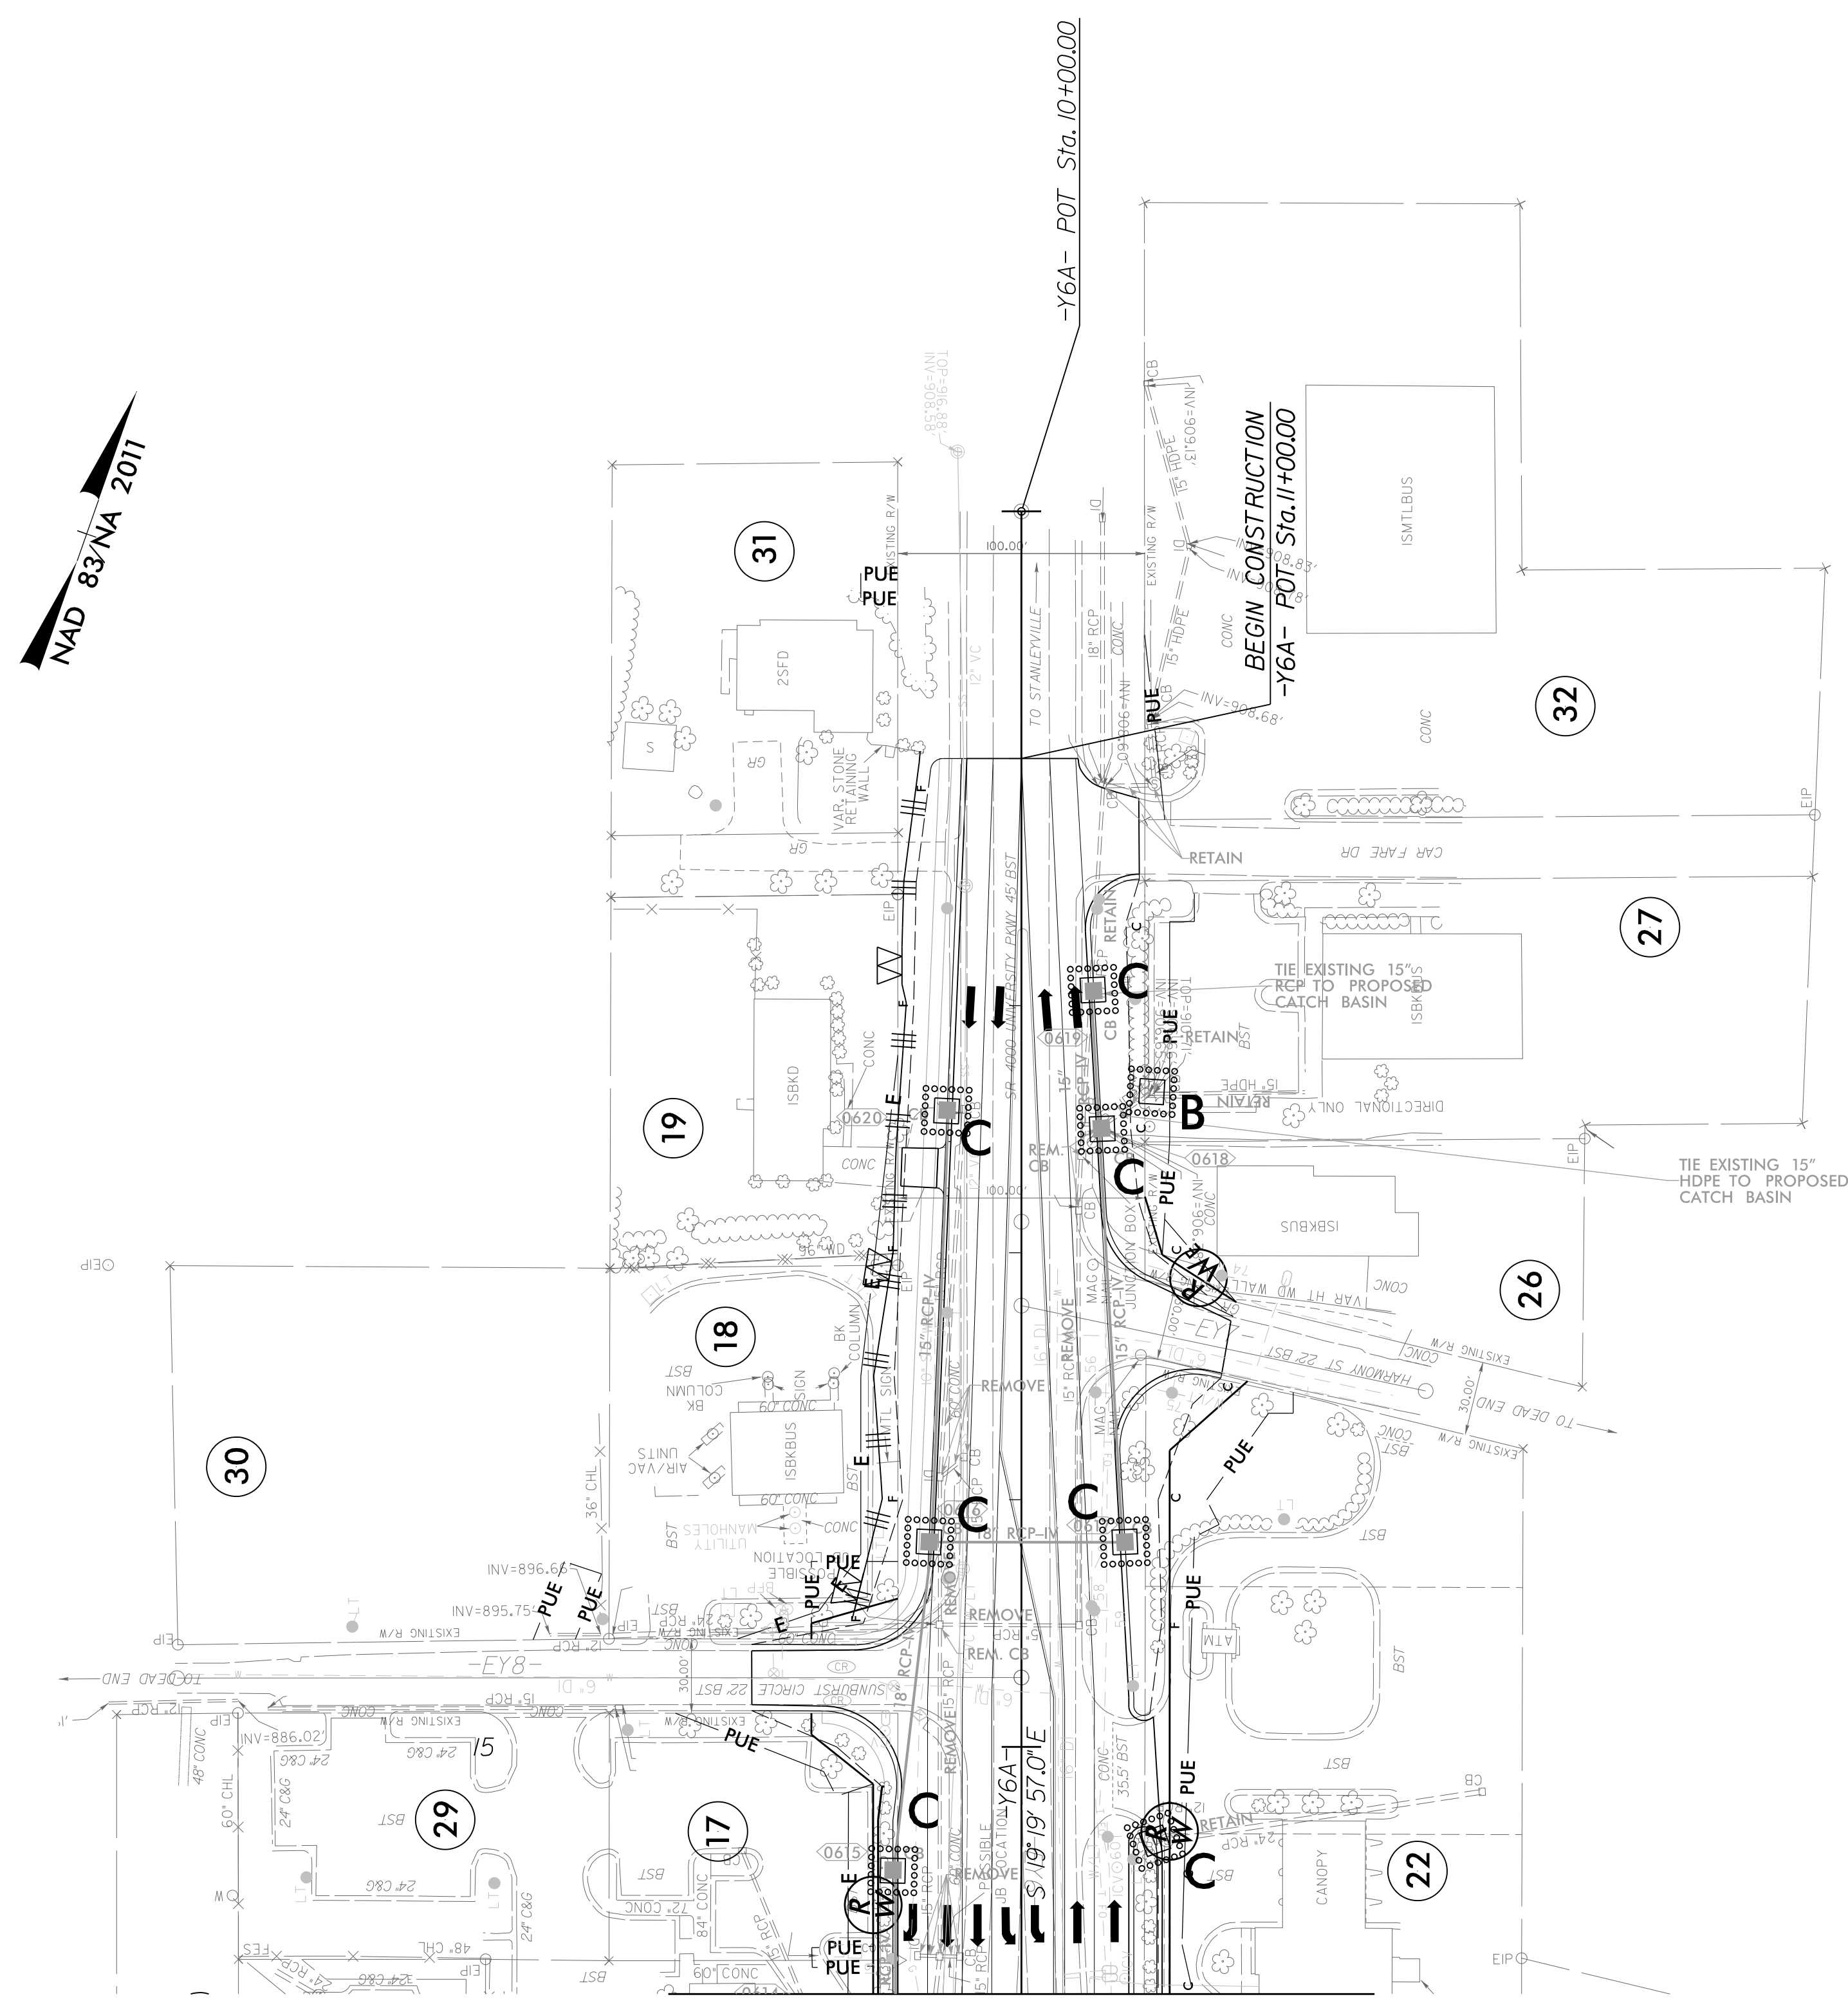

MATCHLINE SEE SHEET 6
 -Y6A- STA. 16 + 00.00

EXISTING PAVEMENT REMOVAL