



PROJECT REFERENCE NO.	SHEET NO.
U-2729	EC-14/CONST.-8
RW SHEET NO.	
ROADWAY DESIGN ENGINEER	

THIS SHEET INCLUDED FOR -Y4- (U.S. 52) RESURFACING


8 A

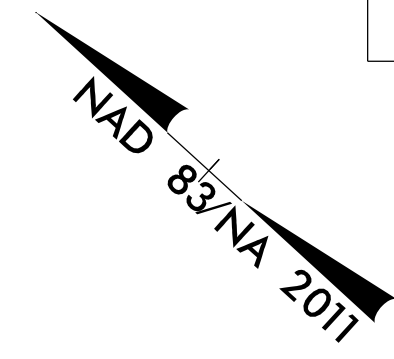

Begin Resurfacing U-2729
-Y4- Sta. 36+55.62
Tie to TIP Project R-2247EB
-Y68- Sta. 127+00.00

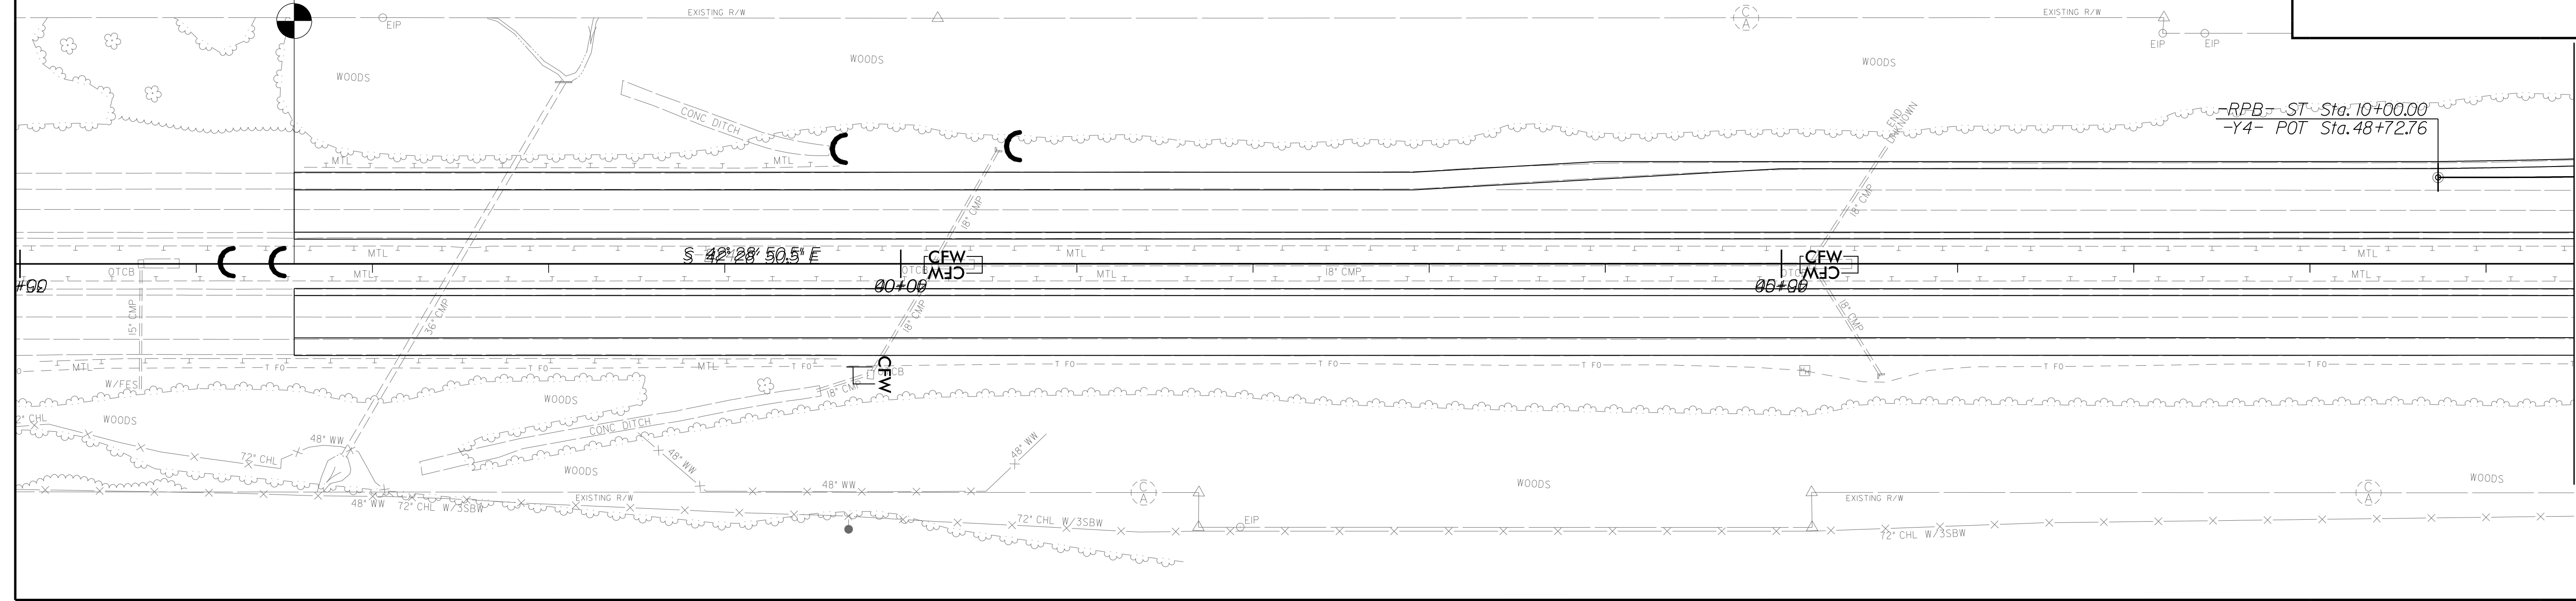


8 B

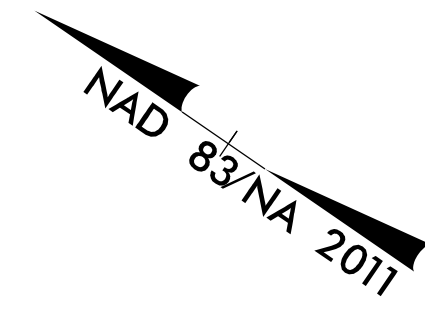

MATCHLINE SEE SHEET 5
-Y4- STA. 69+00.00

-Y4- POT Sta. 72+00.46

End Resurfacing U-2729
-Y4- Sta. 72+00.00

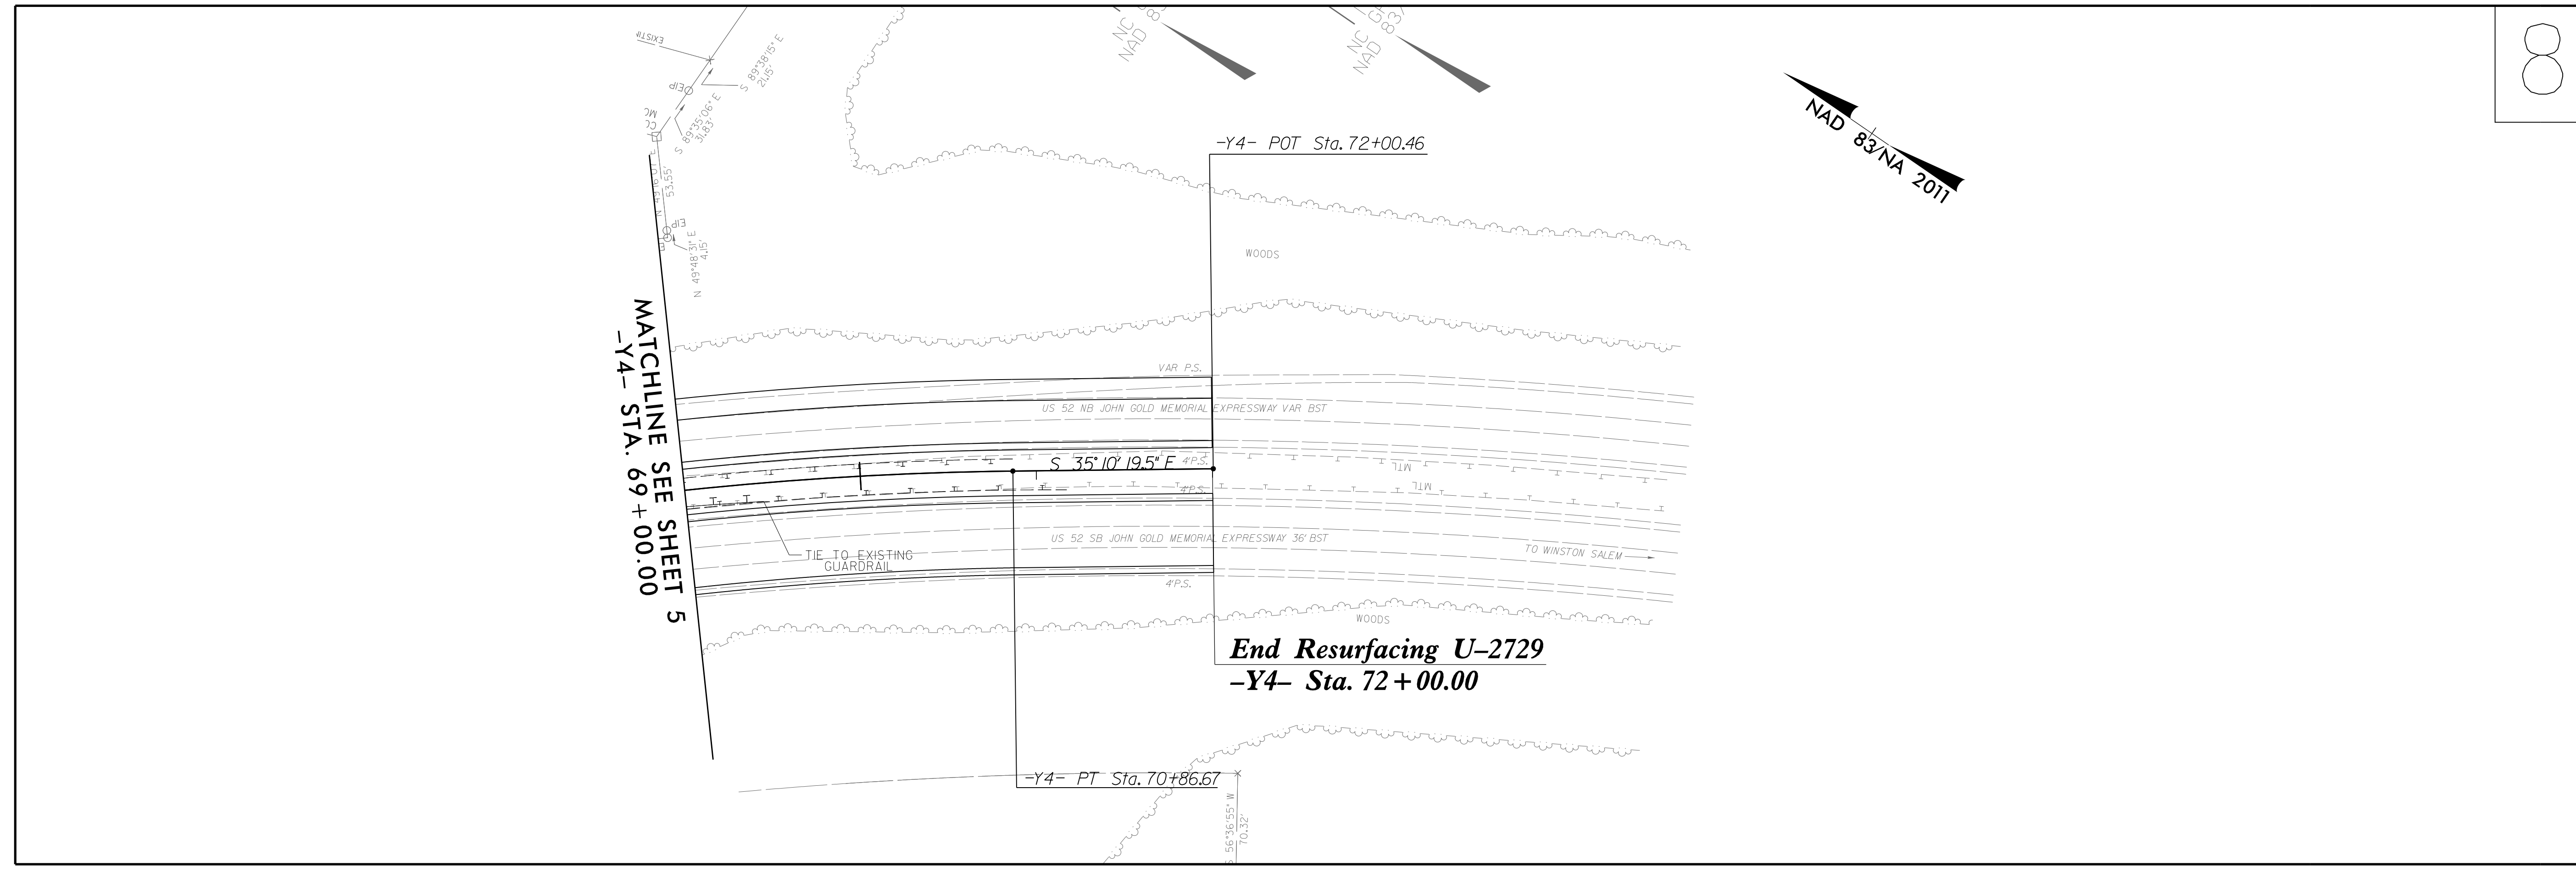

8/17/99

5/5/2023 EC_PSH-F.dgn