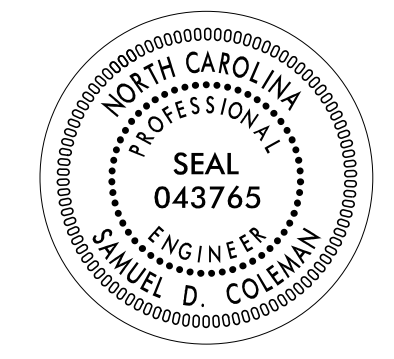


TIP NO. <b>U-2729</b>	SHEET NO. <b>SIGN-3</b>
APPROVED: <i>Samuel Coleman</i> DocuSigned by: 99375A81AF3C49D...	
DATE: _____	
SEAL 	
<b>DOCUMENT NOT CONSIDERED FINAL UNLESS ALL SIGNATURES COMPLETED</b>	

SIGN NUMBER: 101      BACKG COLOR: Green / Green  
TYPE: A      COPY COLOR: White

QUANTITY: 1


SIGN WIDTH: 8'-6"  
HEIGHT: 8'-6"  
TOTAL AREA: 72.3 Sq.Ft.

BORDER TYPE: FLUSH  
RECESS: 0"  
WIDTH: 1"  
RADII: 6"

NO. Z BARS: 3      MAT'L: 0.125" (3.2 mm) ALUMINUM  
LENGTH: 94.0

SYMBOL	X	Y	WID	HT
M1_4	28	71.5	24	24
AR_Type A	12	70.3	8	12.6
AR_Type A	9.5	22.1	8	12.6
M1_4	30.1	21	24	24

DESIGN BY: S COLEMAN      CHECKED BY: \_\_\_\_\_      Aug 28, 2019  
PROJECT ID: U-2729      LOCATION: WINSTON-SALEM      DIV: 9

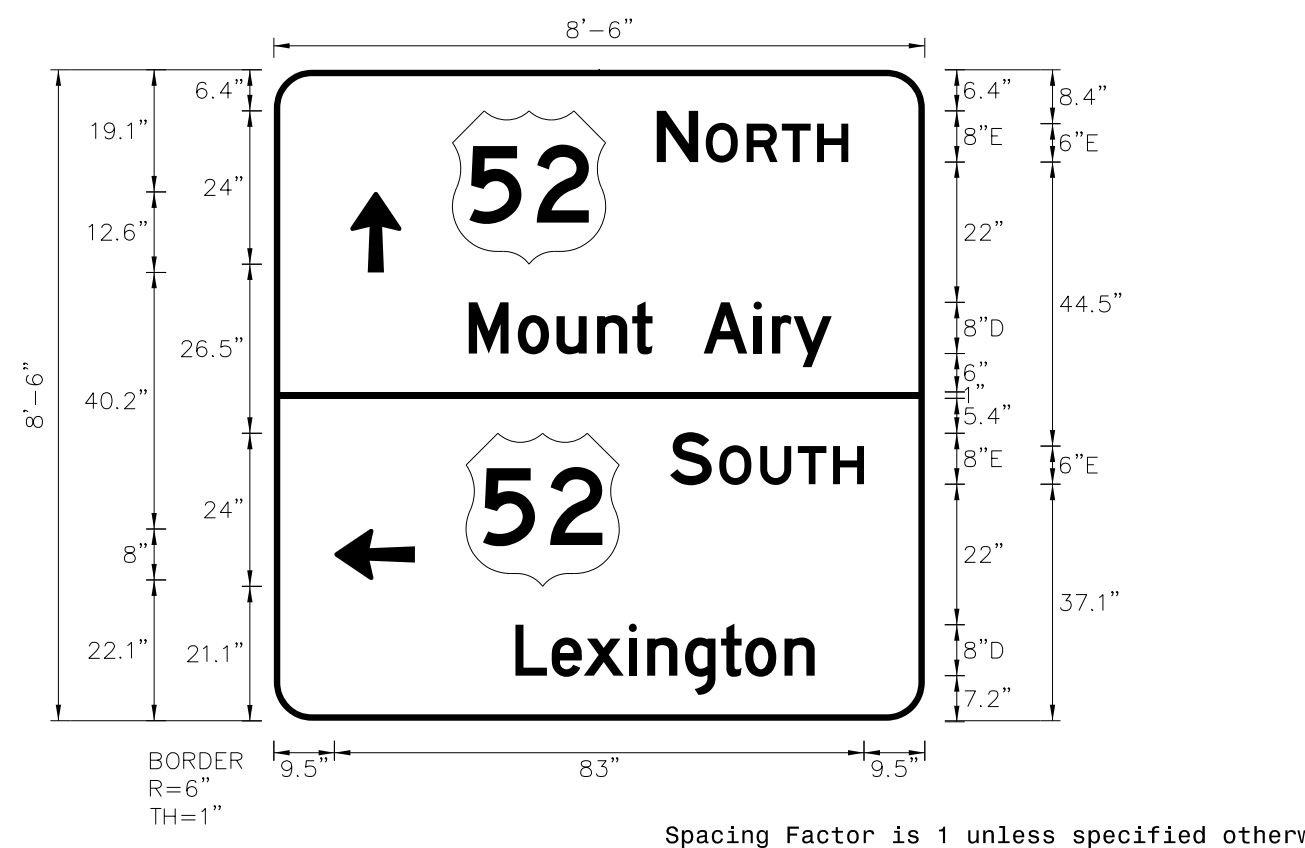

Spacing Factor is 1 unless specified otherwise

LETTER POSITIONS

Letter spacings are to start of next letter

	N	O	R	T	H																	Series/Size Text Length		
60	6.5	1.2	6.4	5.5	4.9	12																E 2000 30		
	M	o	u	n	t	A	i	r	y														D 2000 56.9	
30.6	7.7	6.1	6.3	5.5	3.2	8	7.8	2.9	3.4	6	14.6												E 2000 30.4	
	S	O	U	T	H																		D 2000 46.9	
62.1	6.5	1.2	6.4	5.9	5.5	4.9	9.5																E 2000 30.4	
	L	e	x	i	n	g	t	o	n															D 2000 46.9
37.9	5.7	5	7	2.9	5.9	5.7	3.8	6.2	4.7	17.3													E 2000 30	

FILENAME: U-2729 Sign Designs      NORTH CAROLINA D.O.T. SIGN DETAIL

SIGN NUMBER: 103      BACKG COLOR: Green / Green  
TYPE: A      COPY COLOR: White

QUANTITY: 1


SIGN WIDTH: 8'-0"  
HEIGHT: 8'-6"  
TOTAL AREA: 68.0 Sq.Ft.

BORDER TYPE: FLUSH  
RECESS: 0"  
WIDTH: 1"  
RADII: 6"

NO. Z BARS: 3      MAT'L: 0.125" (3.2 mm) ALUMINUM  
LENGTH: 88.0

SYMBOL	X	Y	WID	HT
M1_4	24.8	71.6	24	24
AR_Type A	8.8	70.3	8	12.6
M1_4	6.7	21.1	24	24
AR_Type A	76.7	22.1	8	12.6

DESIGN BY: S COLEMAN      CHECKED BY: \_\_\_\_\_      Aug 28, 2019  
PROJECT ID: U-2729      LOCATION: WINSTON-SALEM      DIV: 9

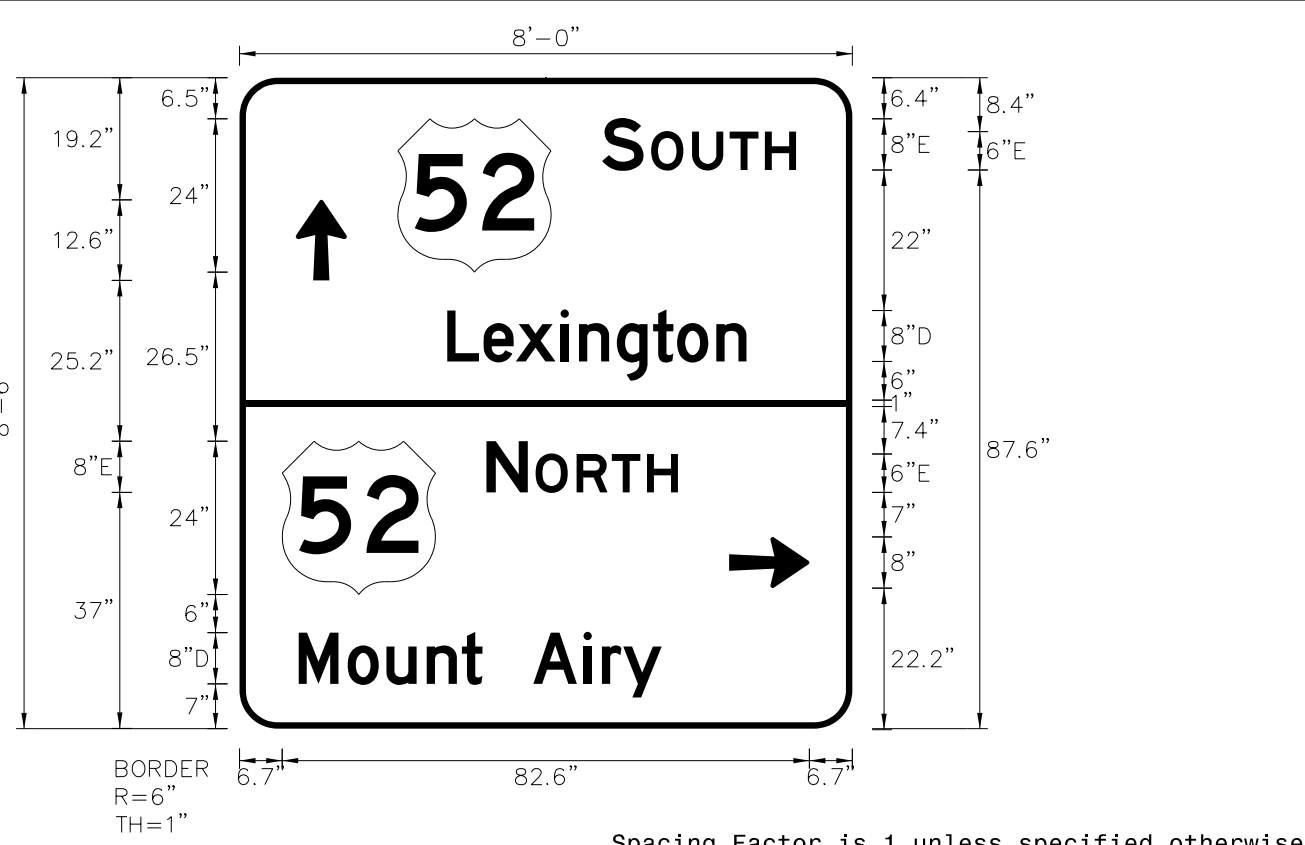

Spacing Factor is 1 unless specified otherwise

LETTER POSITIONS

Letter spacings are to start of next letter

	S	O	U	T	H																	Series/Size Text Length		
56.8	6.5	1.2	6.4	5.9	5.5	4.9	8.8																E 2000 30.4	
	L	e	x	i	n	g	t	o	n															D 2000 46.9
32.6	5.7	5	7	2.9	5.9	5.7	3.8	6.2	4.7	16.6													E 2000 30	
	N	O	R	T	H																			D 2000 56.9
38.7	6.5	1.2	6.4	5.5	5.5	4.9	27.3																E 2000 30	
	M	o	u	n	t	A	i	r	y															D 2000 56.9
9.3	7.7	6.1	6.3	5.5	3.2	8	7.8	2.9	3.4	6	29.9												E 2000 30	

FILENAME: U-2729 Sign Designs      NORTH CAROLINA D.O.T. SIGN DETAIL

SIGN NUMBER: 104      BACKG COLOR: Green  
TYPE: B      COPY COLOR: White

QUANTITY: 1


SIGN WIDTH: 8'-6"  
HEIGHT: 4'-6"  
TOTAL AREA: 38.3 Sq.Ft.

BORDER TYPE: FLUSH  
RECESS: 0"  
WIDTH: 1"  
RADII: 6"

NO. Z BARS: 2      MAT'L: 0.125" (3.2 mm) ALUMINUM  
LENGTH: 94.0

SYMBOL	X	Y	WID	HT
M1_4	9.5	22.3	24	24
AR_Type A	79.9	23.3	8	12.6

DESIGN BY: S COLEMAN      CHECKED BY: \_\_\_\_\_      Aug 28, 2019  
PROJECT ID: U-2729      LOCATION: WINSTON-SALEM      DIV: 9

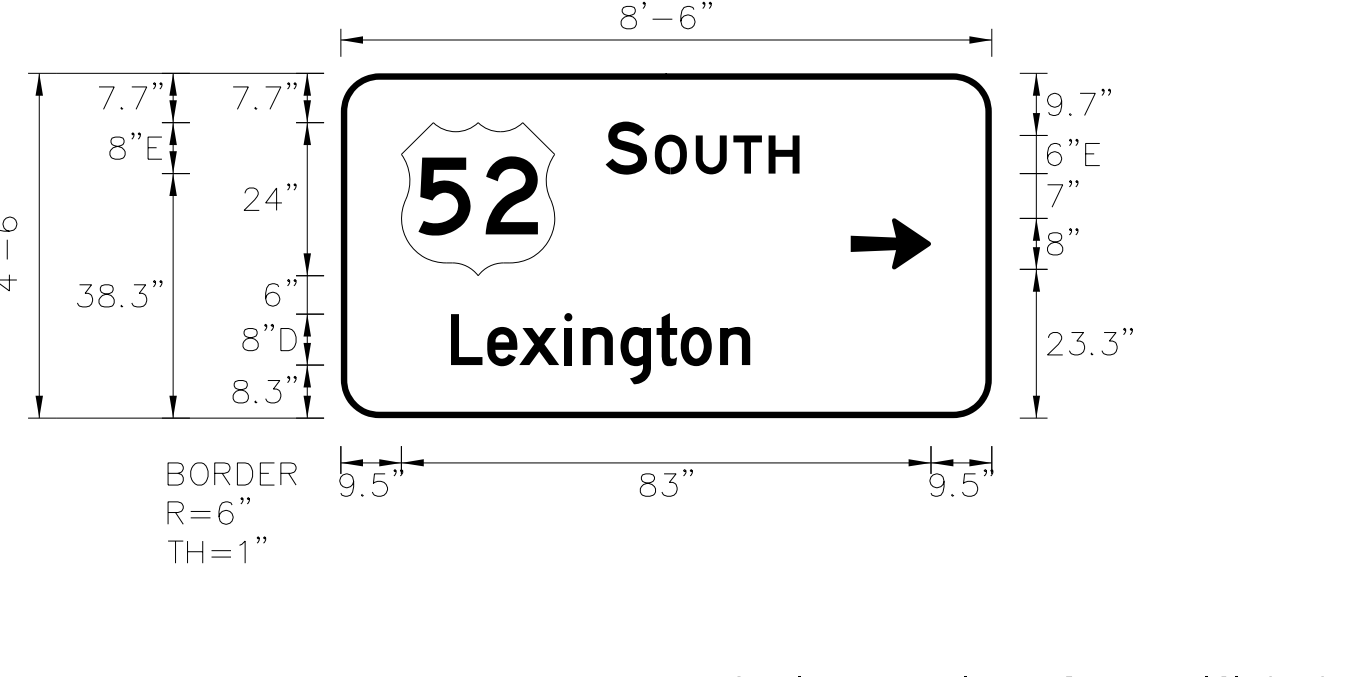

Spacing Factor is 1 unless specified otherwise

LETTER POSITIONS

Letter spacings are to start of next letter

	S	O	U	T	H																	Series/Size Text Length		
41.5	6.5	1.2	6.4	5.9	5.5	4.9	30.1																E 2000 30.4	
	L	e	x	i	n	g	t	o	n															D 2000 46.9
17.3	5.7	5	7	2.9	5.9	5.7	3.8	6.2	4.7	37.9													E 2000 30	

FILENAME: U-2729 Sign Designs      NORTH CAROLINA D.O.T. SIGN DETAIL

3/14/2023 10:30:35 AM G:\303350\_DDC\2\NRC-U-2729\TrafficControl\Signing\CADD\Signing\Layout Plans\U-2729\_Sgn-SGN\_3.dgn User:COL85144

# SIGN DESIGNS