
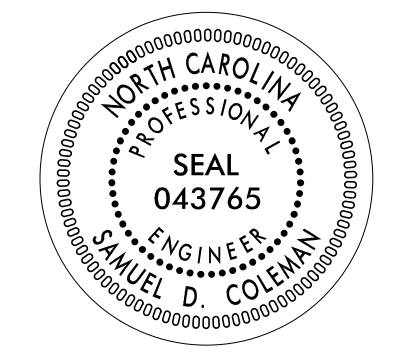


TIP NO. U-2729	SHEET NO. SIGN-3B
APPROVED: <i>Samuel Coleman</i> <small>DocuSigned by: 99375A81AF3C49D...</small>	
DATE: _____	
SEAL 	
DOCUMENT NOT CONSIDERED FINAL UNLESS ALL SIGNATURES COMPLETED	

SIGN NUMBER: 105B TYPE: A QUANTITY: 1 SIGN WIDTH: 17'-0" HEIGHT: 7'-0" TOTAL AREA: 119.0 Sq.Ft. BORDER TYPE: FLUSH RECESS: 0" WIDTH: 2" RADII: 11" NO. Z BARS: 2 LENGTH: 196.0	BACKG COLOR: Green COPY COLOR: White <table border="1"> <tr> <th>SYMBOL</th> <th>X</th> <th>Y</th> <th>WID</th> <th>HT</th> </tr> <tr> <td>AR_Type A</td> <td>88.2</td> <td>14.2</td> <td>22.2</td> <td>35</td> </tr> </table> MAT'L: 0.125" (3.2 mm) ALUMINUM	SYMBOL	X	Y	WID	HT	AR_Type A	88.2	14.2	22.2	35	DESIGN BY: S COLEMAN PROJECT ID: U-2729 CHECKED BY: LOCATION: WINSTON-SALEM Nov 14, 2022 DIV: 9
SYMBOL	X	Y	WID	HT								
AR_Type A	88.2	14.2	22.2	35								

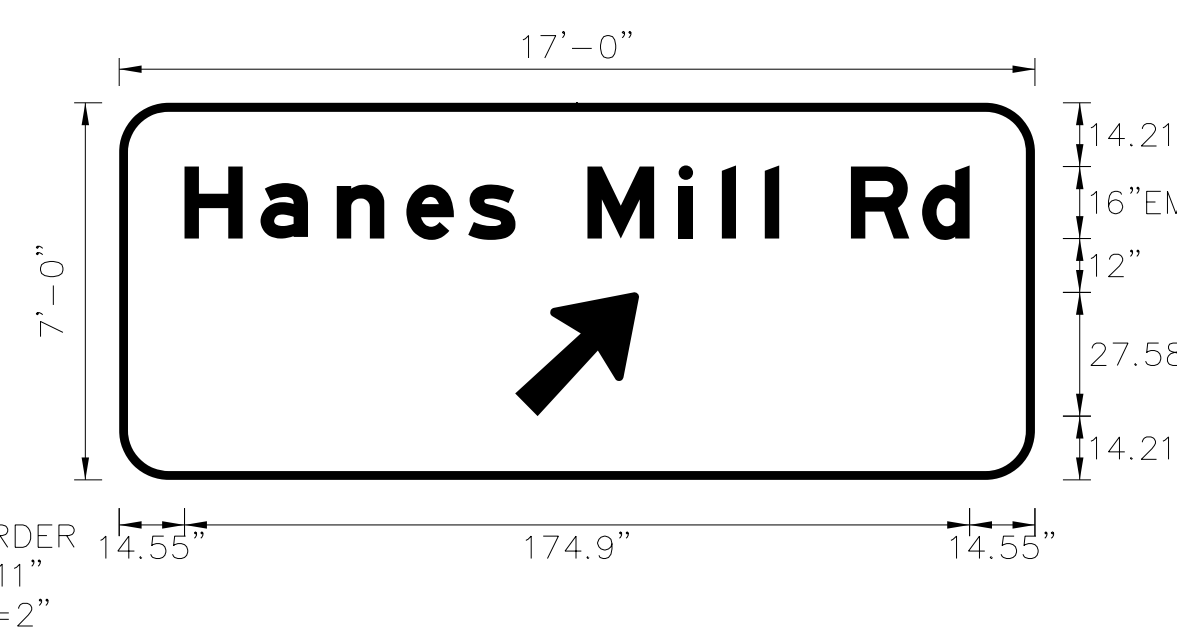

BORDER R=11" TH=2" Spacing Factor is 1 unless specified otherwise


USE NOTES: 1,2,3

- Legend and border(except those that are colored black) shall be direct applied Grade C sheeting.
- Background shall be Grade C reflective sheeting.
- Shields; A, B, and C type arrows shall be on 0.032" (0.8mm) aluminum with Grade C reflective sheeting and demountable.
- Bottom panel shall be yellow Grade C sheeting. Legend shall be direct applied black non-reflective sheeting. Arrow shall be on 0.032" aluminum, black non-reflective sheeting an demountable. Yellow panel is:

Letter spacings are to start of next letter													Series/Size			
													Text Length			
	H	a	n	e	s		M	i	l	i		R	d		EM 2000	
	14.6	17	17	15.5	13.8	10.6	16	20.3	9.6	9.6	3.2	16	15.8	10.6	14.6	174.9

FILENAME: U-2729 Sign Designs NORTH CAROLINA D.O.T. SIGN DETAIL

SIGN NUMBER: 105A TYPE: B QUANTITY: 1 SIGN WIDTH: 11'-0" HEIGHT: 2'-6" TOTAL AREA: 27.5 Sq.Ft. BORDER TYPE: FLUSH RECESS: 0" WIDTH: 2" RADII: 3" NO. Z BARS: 2 LENGTH: 124.0	BACKG COLOR: Green COPY COLOR: White <table border="1"> <tr> <th>SYMBOL</th> <th>X</th> <th>Y</th> <th>WID</th> <th>HT</th> </tr> </table> MAT'L: 0.125" (3.2 mm) ALUMINUM	SYMBOL	X	Y	WID	HT	DESIGN BY: S COLEMAN PROJECT ID: U-2729 CHECKED BY: LOCATION: WINSTON-SALEM Nov 15, 2022 DIV: 9
SYMBOL	X	Y	WID	HT			

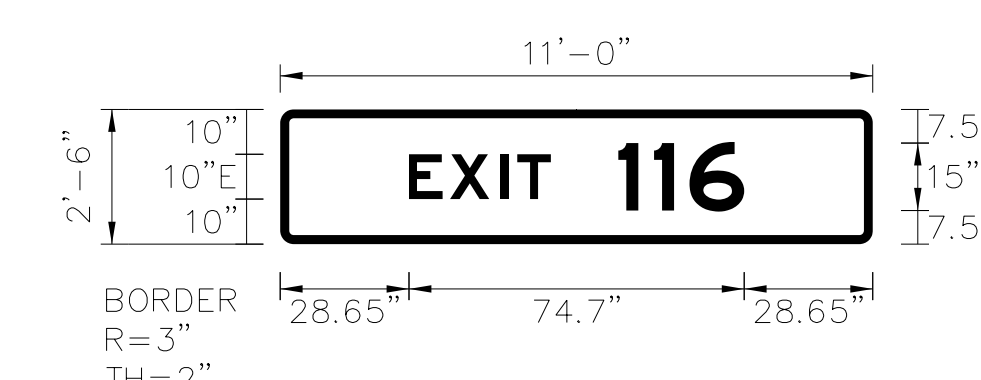

BORDER R=3" TH=2" Spacing Factor for the word "EXIT" is 1.2 Spacing Factor is 1 unless specified otherwise

USE NOTES: 1,2

- Legend and border(except those that are colored black) shall be direct applied Grade C sheeting.
- Background shall be Grade C reflective sheeting.
- Shields; A, B, and C type arrows shall be on 0.032" (0.8mm) aluminum with Grade C reflective sheeting and demountable.
- Bottom panel shall be yellow Grade C sheeting. Legend shall be direct applied black non-reflective sheeting. Arrow shall be on 0.032" aluminum, black non-reflective sheeting an demountable. Yellow panel is:

Letter spacings are to start of next letter							Series/Size
							Text Length
	E	X	I	T			E 2000
	28.7	9.2	11.1	3.8	7.5	71.7	31.6
	1	1	6				E 2000
	75.3	7.9	7.9	12.1	28.7		28

FILENAME: U-2729 Sign Designs NORTH CAROLINA D.O.T. SIGN DETAIL

3/14/2023
 G:\308350_DDC\2\NRC-U-2729\TrafficControl\Signing\CADD\Signing Layout Plans\U-2729_Sgn-3b.dgn
 User:COL85144

SIGN DESIGNS