


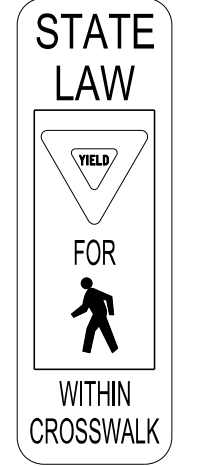
401 QUANTITY REQ'D 8



36" X 36"  
W11-2

ONE "U" POST PER SIGN


402 QUANTITY REQ'D 4



12" X 36"  
R1-6

MOUNTED BACK TO BACK IN 2 INSTALLATIONS  
ONE "U" POST PER SIGN


403 QUANTITY REQ'D 8

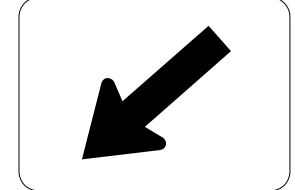

24" X 12"  
W16-7L

MOUNTED BELOW SIGN 401 IN 8 INSTALLATIONS


404 QUANTITY REQ'D 3

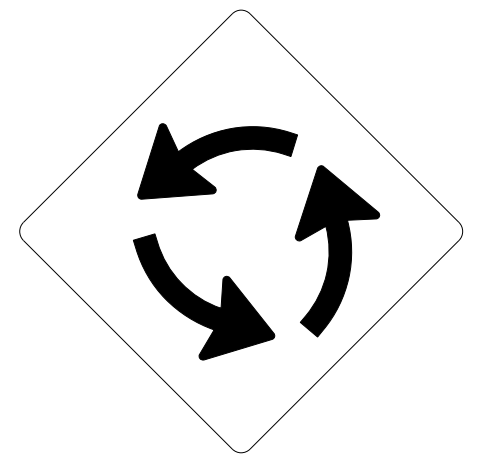

30" X 30"  
W2-6

ONE "U" POST PER SIGN


405 QUANTITY REQ'D 14

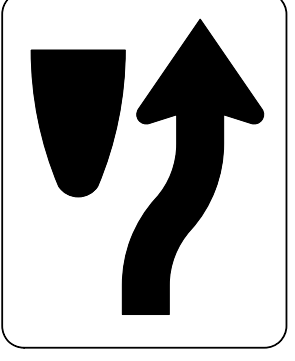

18" X 30"  
R4-7c

ONE "U" POST PER SIGN


406 QUANTITY REQ'D 1

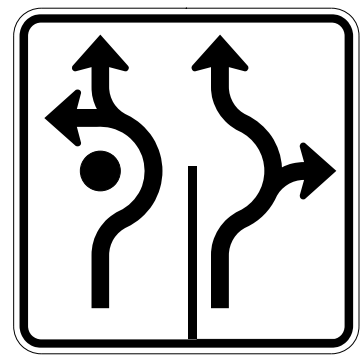

36" X 36"  
R3-8

ONE "U" POST PER SIGN


407 QUANTITY REQ'D 1

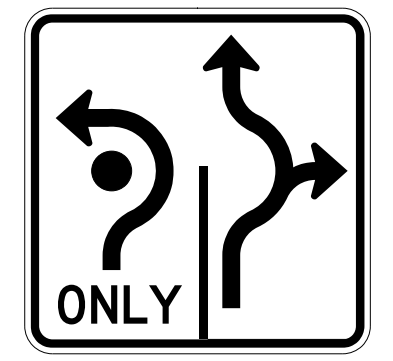

36" X 36"  
R3-8

ONE "U" POST PER SIGN


408 QUANTITY REQ'D 3

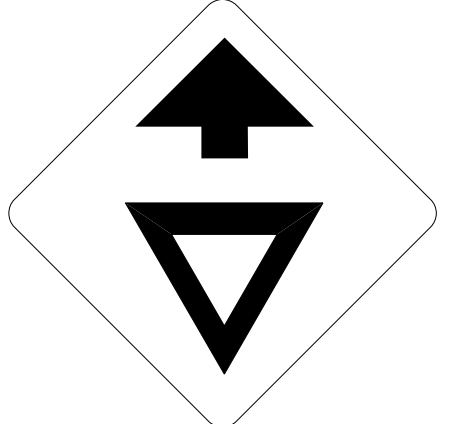

30" X 30"  
W3-2

ONE "U" POST PER SIGN


409 QUANTITY REQ'D 8

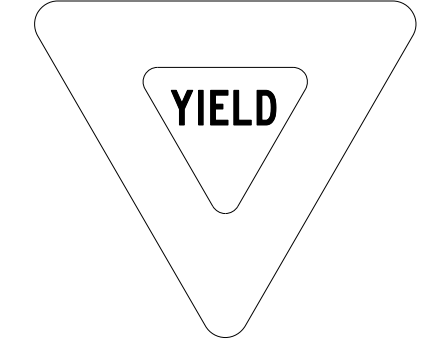

36" X 36" X 36"  
R1-2

ONE "U" POST PER SIGN


410 QUANTITY REQ'D 4

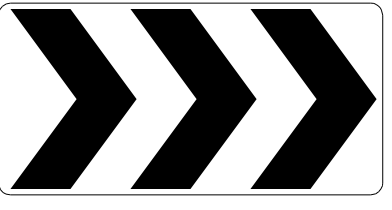

48" X 24"  
R6-4A

ONE "U" POST PER SIGN


411 QUANTITY REQ'D 1



36" X 36"  
R3-7

ONE "U" POST PER SIGN


412 QUANTITY REQ'D 1



30" X 36"  
R2-1

ONE "U" POST PER SIGN


413 QUANTITY REQ'D 2



36" X 36"  
R5-1

ONE "U" POST PER SIGN


414 QUANTITY REQ'D 4



36" X 24"  
R5-1A

ONE "U" POST PER SIGN


415 QUANTITY REQ'D 6



54" X 18"  
R6-1

MOUNTED ABOVE 418 IN 1 INSTALLATION  
MOUNTED BACK TO BACK IN 2 INSTALLATIONS  
TWO "U" POSTS PER SIGN


416 QUANTITY REQ'D 1



36" X 36"  
W3-5

ONE "U" POST PER SIGN


417 QUANTITY REQ'D 3



30" X 36"  
R2-1

ONE "U" POST PER SIGN


418 QUANTITY REQ'D 4

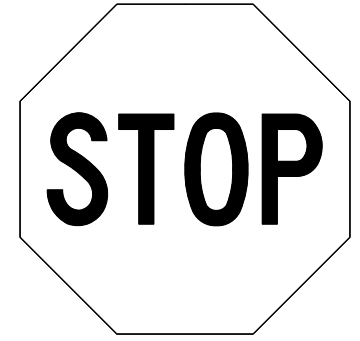

30" X 30"  
R1-1

ONE "U" POST PER SIGN


501 503

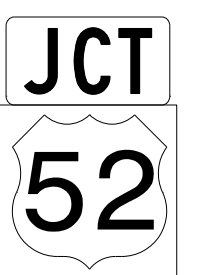

1 - 21" X 15"  
1 - 24" X 24"

ONE "U" POST PER SIGN


502



1 - 24" X 12"  
1 - 24" X 24"  
1 - 21" X 15"

ONE "U" POST PER SIGN


504




1 - 24" X 12"  
1 - 24" X 24"  
1 - 21" X 15"

ONE "U" POST PER SIGN

APPROVED: *Samuel Coleman*  
 DATE: \_\_\_\_\_

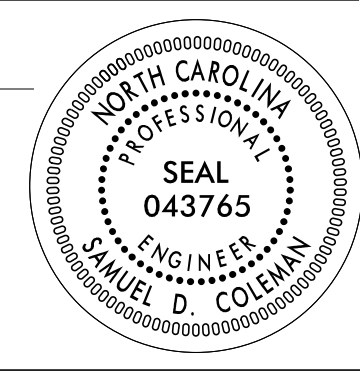

DOCUMENT NOT CONSIDERED FINAL  
UNLESS ALL SIGNATURES COMPLETED

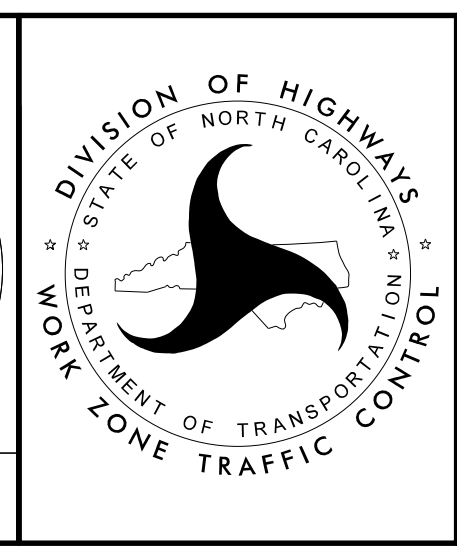

TYPE "E" AND "F" SIGNS

3/14/2023 G:\308350\_DDC\2\ARC-U-2729\TrafficControl\Signing\CADD\Signing Layout Plans\U-2729\_Sgn\_SGN\_4.dgn User:COLB5144