
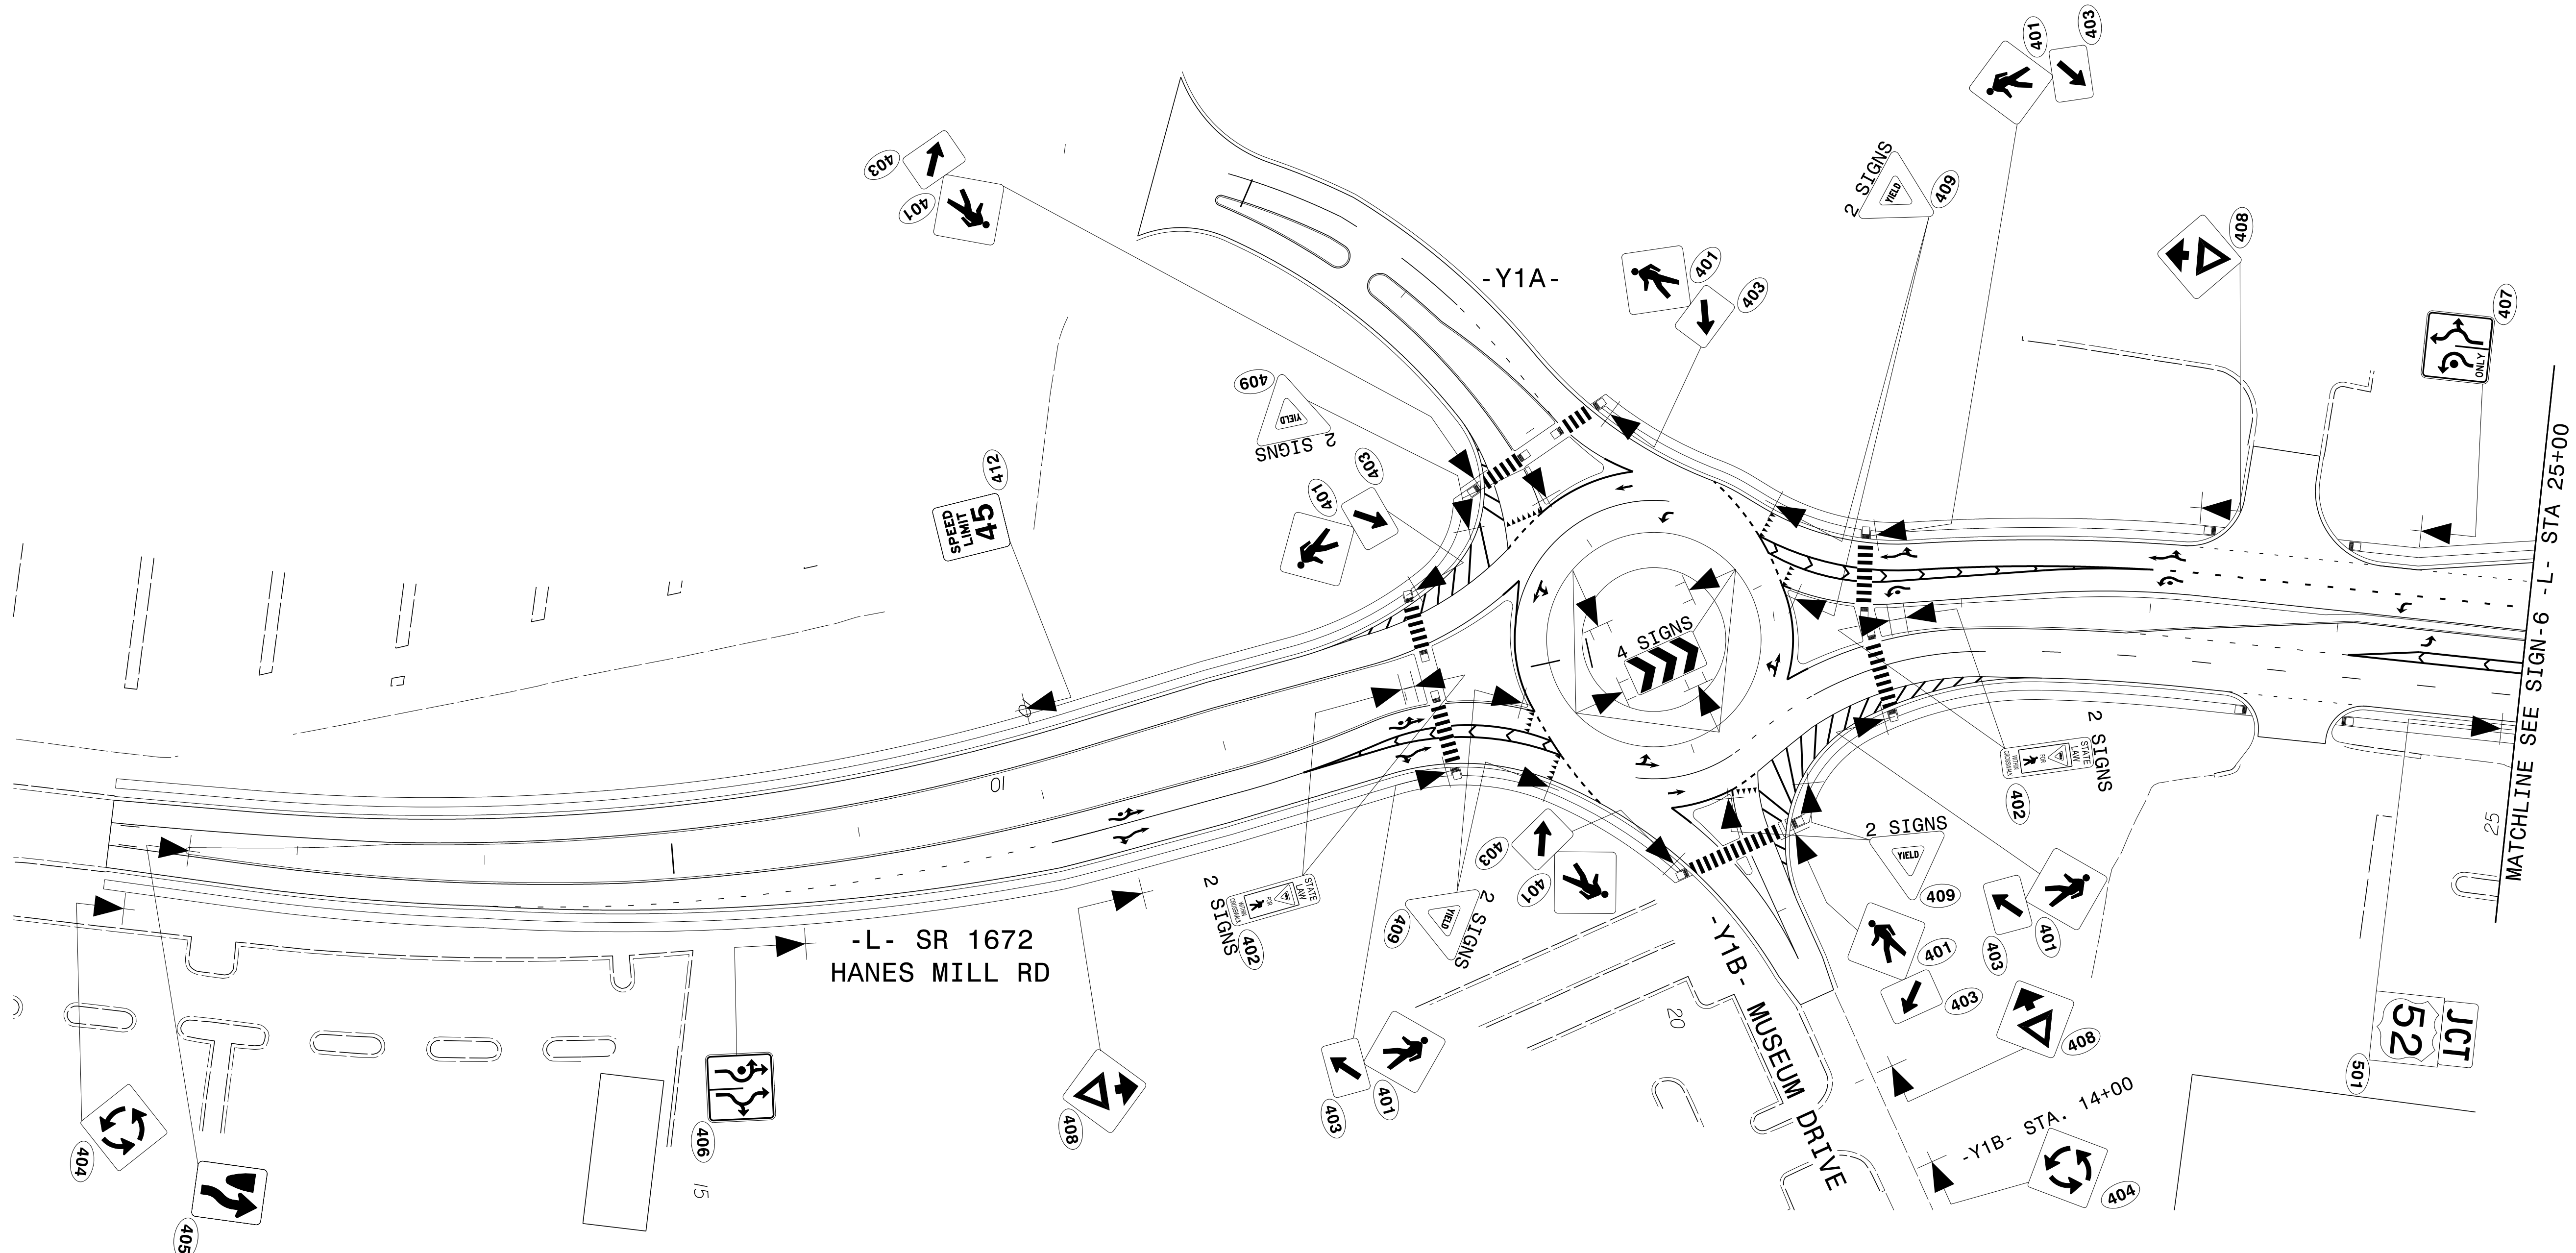


PROJ. REFERENCE NO.	SHEET NO.
U-2729	SIGN-5

PLANS PREPARED FOR THE NCDOT BY:

**M** MOTT MACDONALD I & E, LLC  
 1101 HAYNES STREET, SUITE 101  
 RALEIGH, NC 27604  
**M** MOTT MACDONALD  
 NC LICENSE NO. F-0669

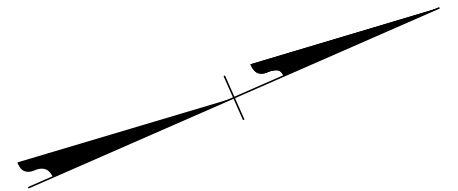


3/14/2023  
 G:\308350\_DDC\2\ARC-U-2729\TrafficControl\Signing\CADD\Signing Layout Plans\U-2729\_Sgn\_SGN\_5.dgn  
 User:COL85144

APPROVED: *Samuel Coleman*  
99375AB1AF3C480...

DATE: \_\_\_\_\_

**DOCUMENT NOT CONSIDERED FINAL  
 UNLESS ALL SIGNATURES COMPLETED**

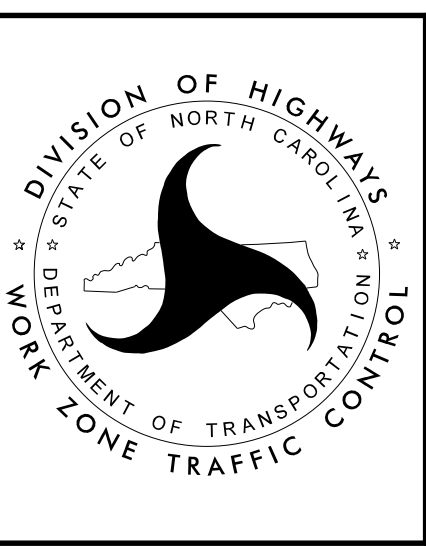

SIGNING DETAIL SHEET