
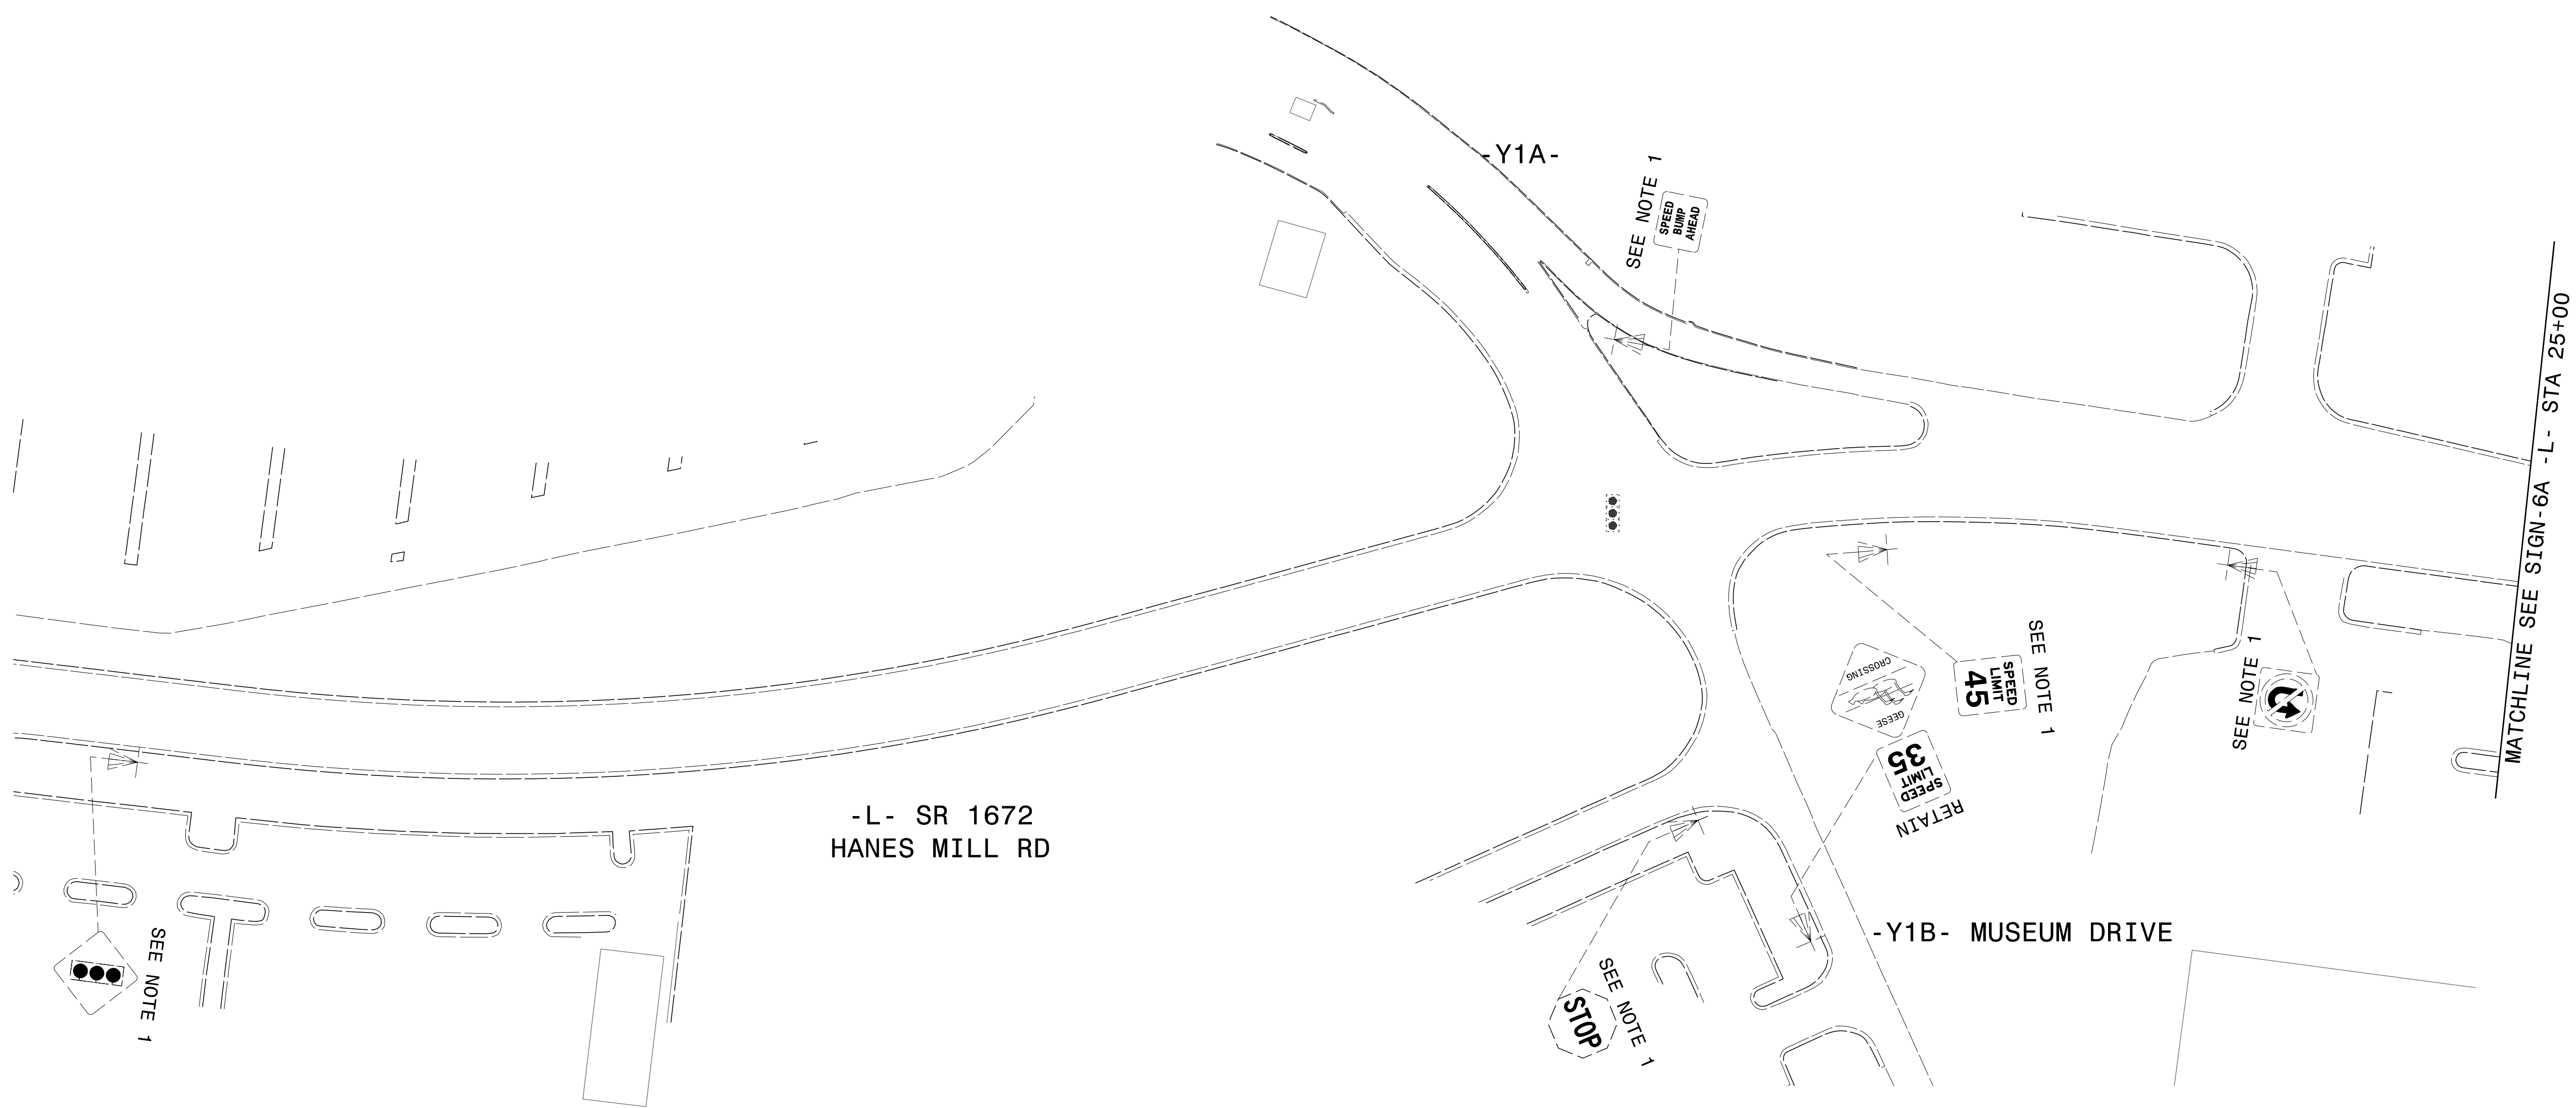


PROJ. REFERENCE NO.	SHEET NO.
U-2729	SIGN-5A

PLANS PREPARED FOR THE NCDOT BY:

M MOTT MACDONALD I & E, LLC
 1101 HAYNES STREET, SUITE 101
 RALEIGH, NC 27604
M MOTT MACDONALD NC LICENSE NO. F-0669

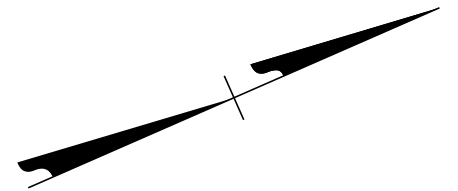


3/14/2023
 G:\308350_DDC\2\ARC-U-2729\TrafficControl\Signing\CADD\Signing Layout Plans\U-2729_Sgn_SGN_5a.dgn
 User:COL85144

DocuSigned by:
 APPROVED: Samuel Coleman
 99375A81AF3C49D...

DATE: _____

**DOCUMENT NOT CONSIDERED FINAL
 UNLESS ALL SIGNATURES COMPLETED**

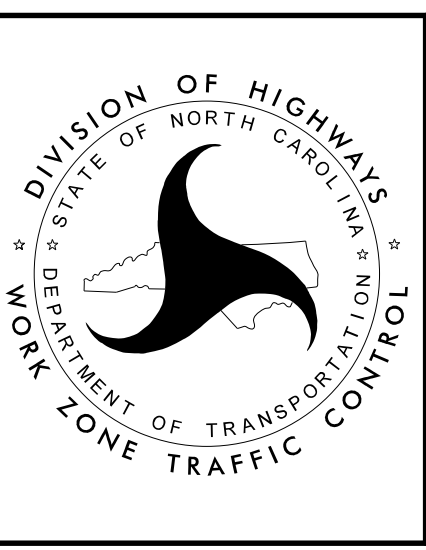

**EXISTING SIGNING
 DETAIL SHEET**