

5/14/99

EXISTING SEWER MANHOLE INFORMATION


EXMH-7 INV OUT:891.95 RIM:903.16	EXMH-11 INV OUT:889.50 RIM:897.78	EXMH-15 C/L INV:881.96 RIM:889.63
EXMH-8 C/L INV:890.71 RIM:901.50	EXMH-12 C/L INV:886.25 RIM:891.80	EXMH-16 C/L INV:883.39 RIM:888.89
EXMH-9 C/L INV:887.97 RIM:894.54	EXMH-13 PROP INV IN:886.25 C/L INV:889.43 RIM:895.43	EXMH-17 C/L INV:877.97 RIM:885.12
EXMH-10 C/L INV:887.97 RIM:895.21	EXMH-14 C/L INV OUT:891.69 RIM:897.79	

PROPOSED SEWER MANHOLE INFORMATION


PROPMH-10 INV IN:887.73 INV OUT:886.76 RIM:893.23
------------------------------------------------------------

**NOTE:**  
THE ESTIMATED QUANTITY OF DUCTILE IRON WATER PIPE FITTINGS ON THIS PLAN SHEET IS 6,195 POUNDS. THE ACTUAL QUANTITY AND TYPE OF FITTINGS WILL VARY BASED ON FIELD CONDITIONS.

PREPARED IN THE OFFICE OF:



300 S. Main Street • Winston-Salem, NC 27101  
(803) 722-5325 • thewootencompany.com  
License Number: F-0115

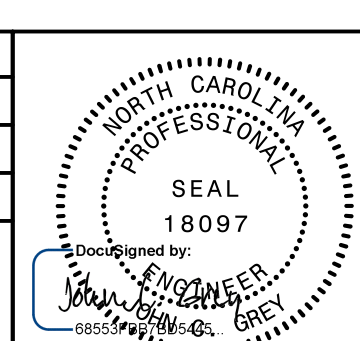
PROJECT REFERENCE NO. <b>U-2729</b>	SHEET NO. <b>UC-6</b>
DESIGNED BY: JPM	
DRAWN BY: BTH	
CHECKED BY: JPM	
APPROVED BY: JCG	
REVIS:	NORTH CAROLINA DEPARTMENT OF TRANSPORTATION UTILITIES ENGINEERING SEC. PHONE: (919) 707-6690 FAX: (919) 250-4151

VERTICAL SCALE: 1" = 5'  
HORIZONTAL SCALE: 1" = 25'

WATER LINE AND SEWER LINE CONSTRUCTION SHOWN ON THIS SHEET

UTILITY CONSTRUCTION

Document Not Considered Final Unless All Signatures Completed UTILITY CONSTRUCTION PLANS ONLY

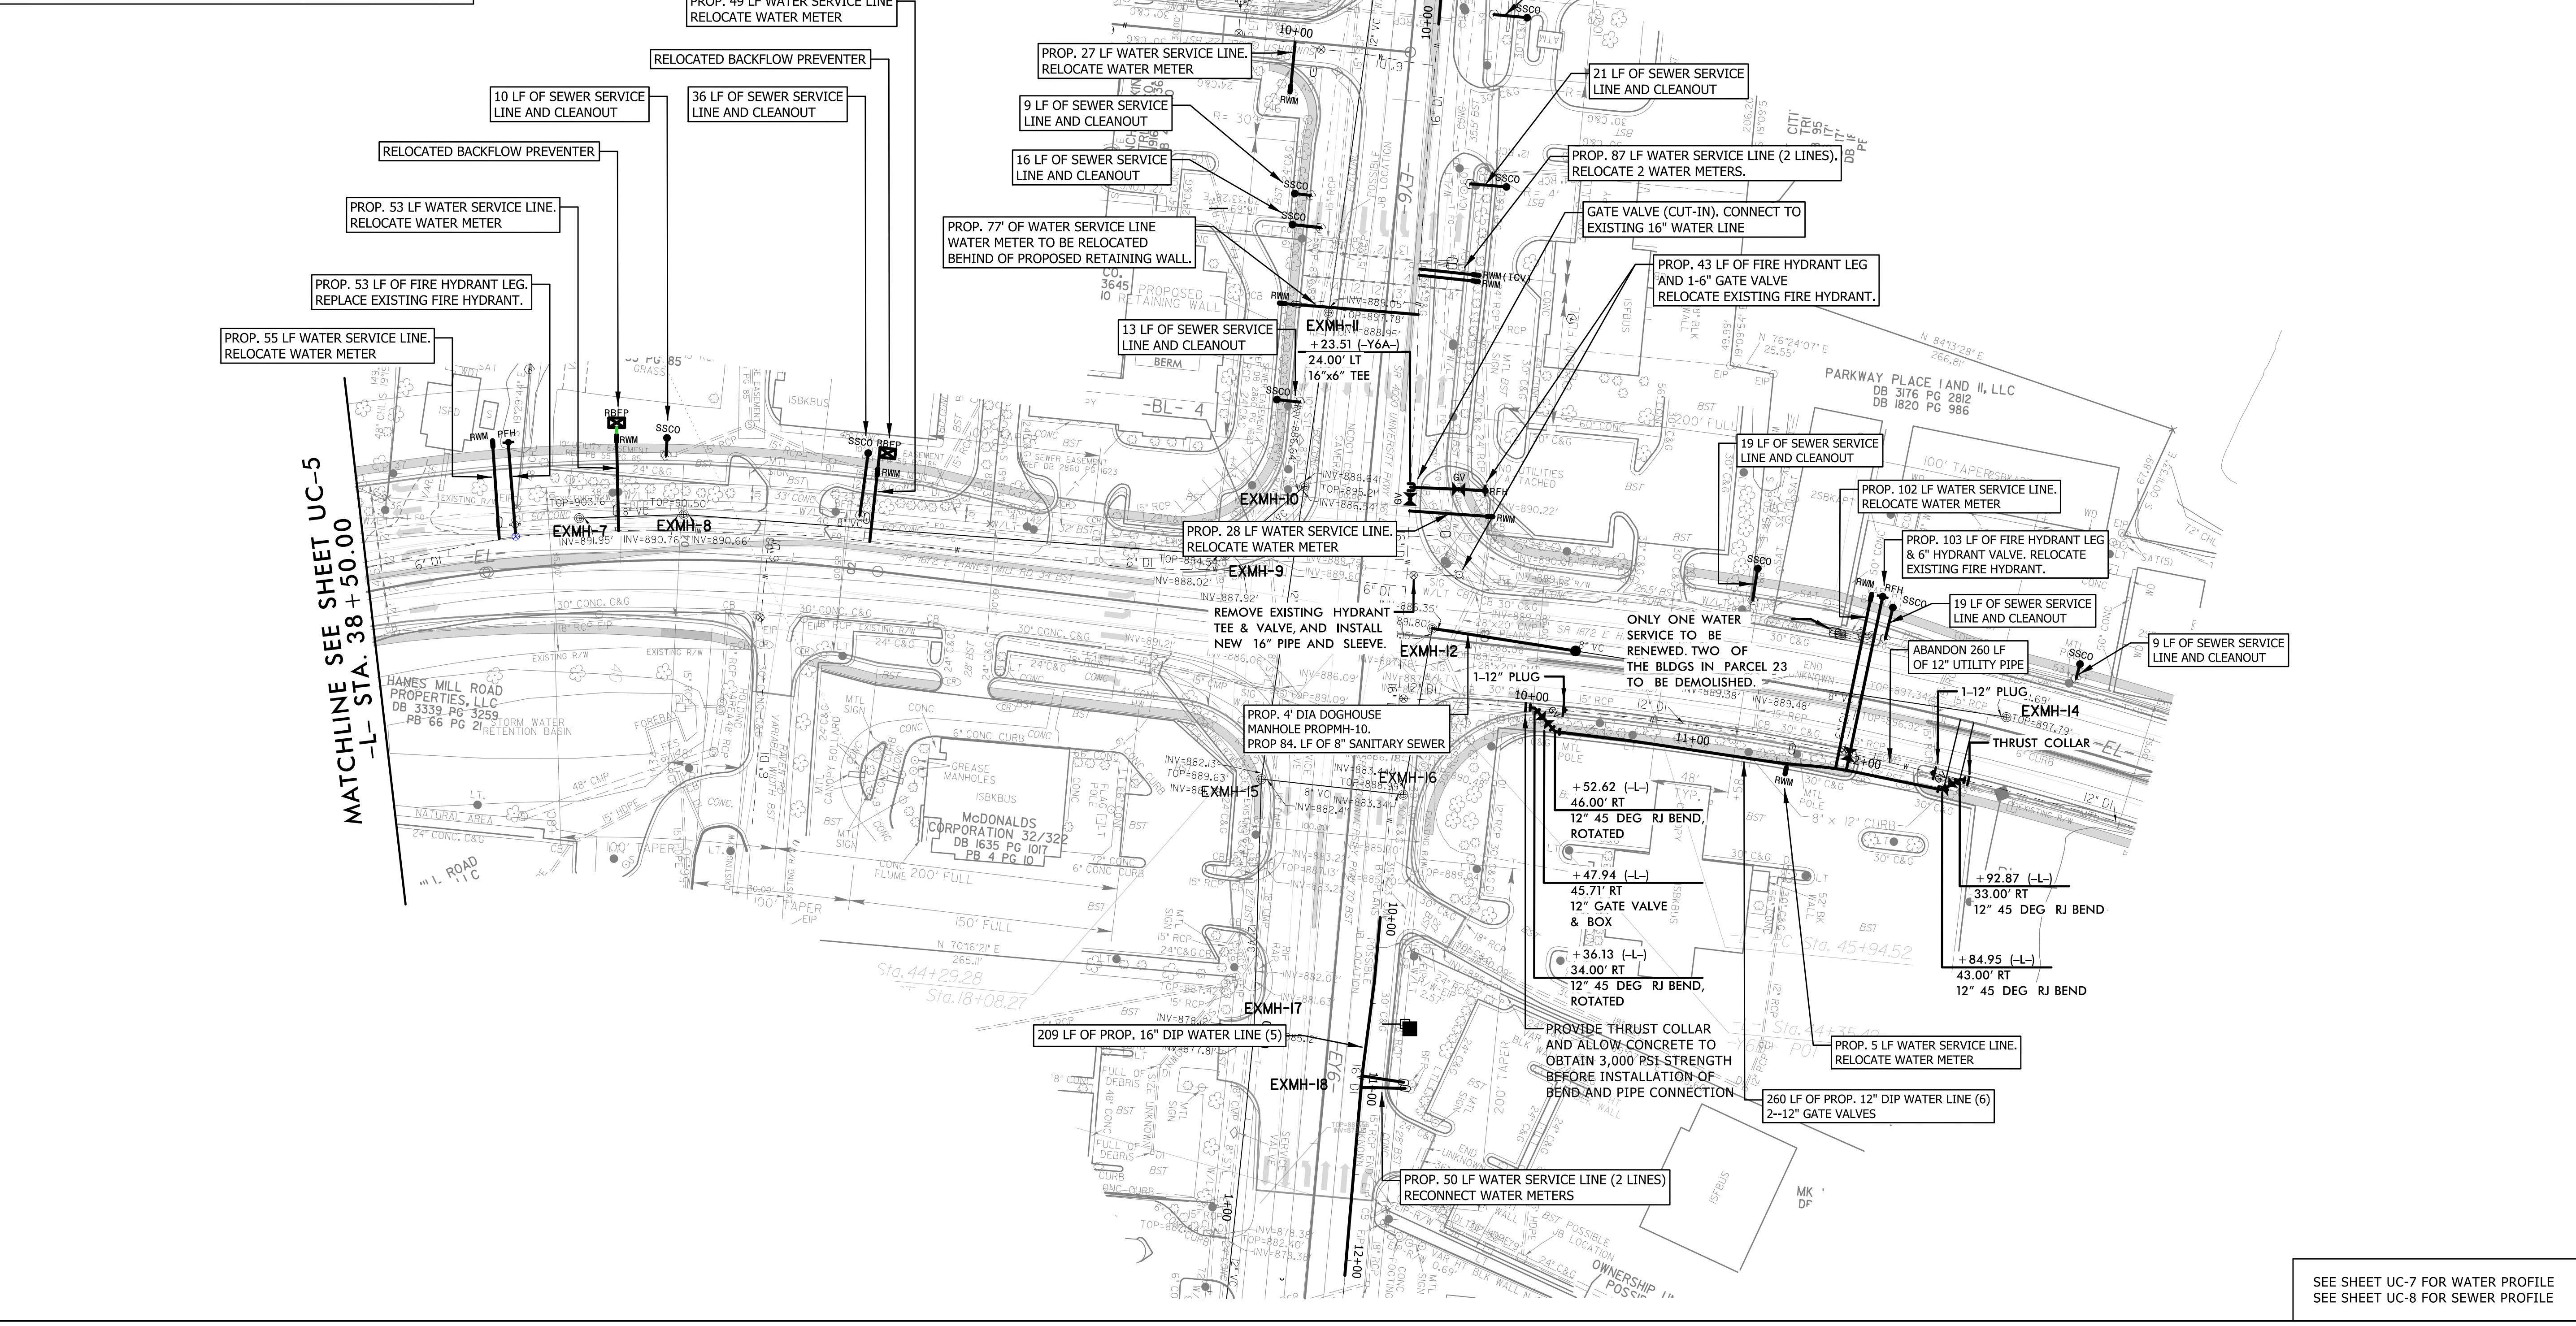

SEE SHEET UC-7 FOR WATER PROFILE  
SEE SHEET UC-8 FOR SEWER PROFILE