


PREPARED IN THE OFFICE OF:



300 S. Main Street • Winston-Salem, NC 27101  
(336) 722-5326 • thewootencompany.com  
License Number: F-0115


PROJECT REFERENCE NO. <b>U-2729</b>	SHEET NO. <b>UC-7</b>
DESIGNED BY: JPM	
DRAWN BY: BTH	
CHECKED BY: JPM	
APPROVED BY: JCG	
REVISED: 2/12/2023	
NORTH CAROLINA DEPARTMENT OF TRANSPORTATION	
UTILITIES ENGINEERING SEC. PHONE: (919) 707-6690 FAX: (919) 250-4151	

VERTICAL SCALE: 1" = 5'  
HORIZONTAL SCALE: 1" = 25'

WATER LINE CONSTRUCTION SHOWN ON THIS SHEET

UTILITY CONSTRUCTION

Document Not Considered Final Unless All Signatures Completed

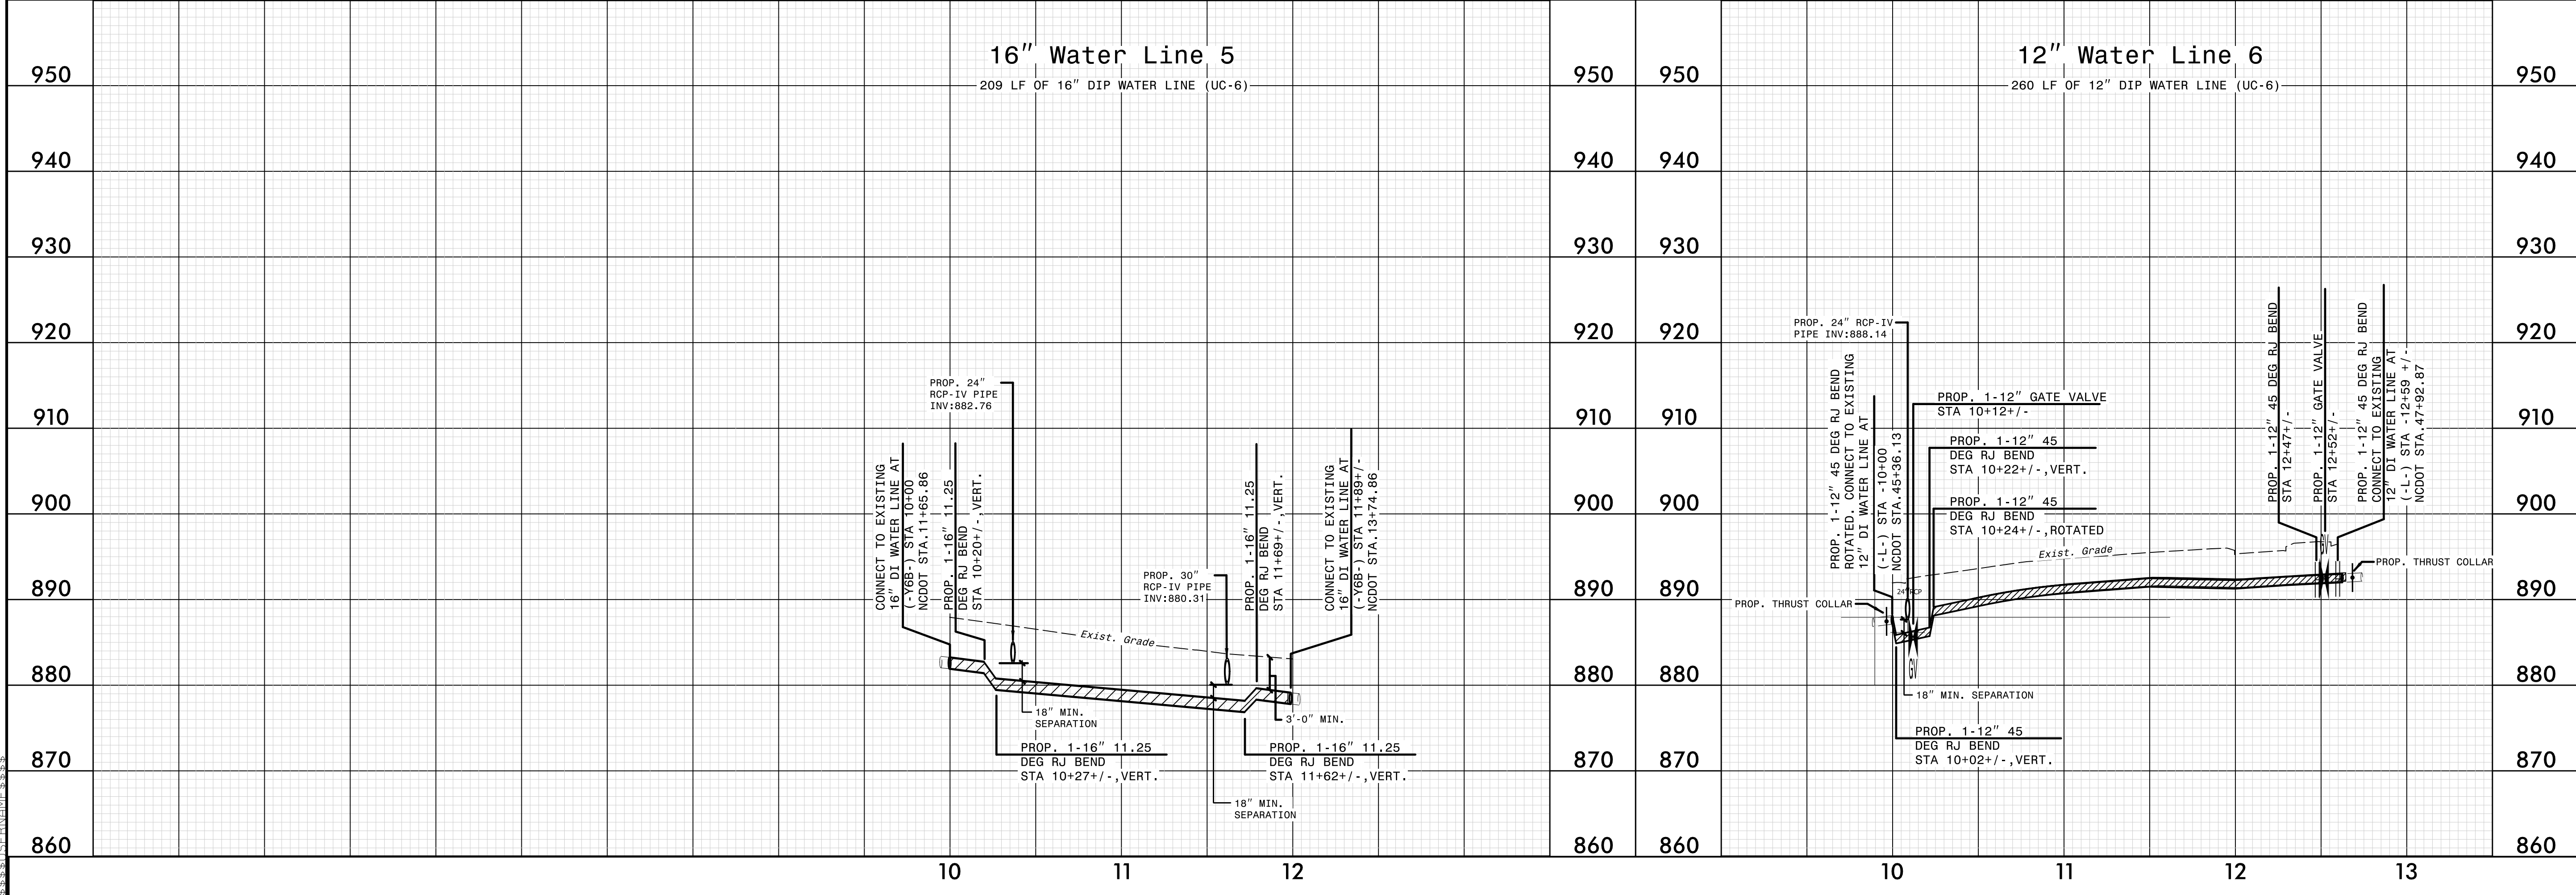

10' 0" 9' 0" 8' 0" 7' 0" 6' 0" 5' 0" 4' 0" 3' 0" 2' 0" 1' 0" 0' 0"