


09/08/99
 2:19:52 PM
 I:\Projects\Hatch_Mott_MacDonald\U-2729\CADD\U2729_rdy_tsh_Ub0.dgn
 white

CONTRACT: U-2729

See Sheet 1A For Index of Sheets

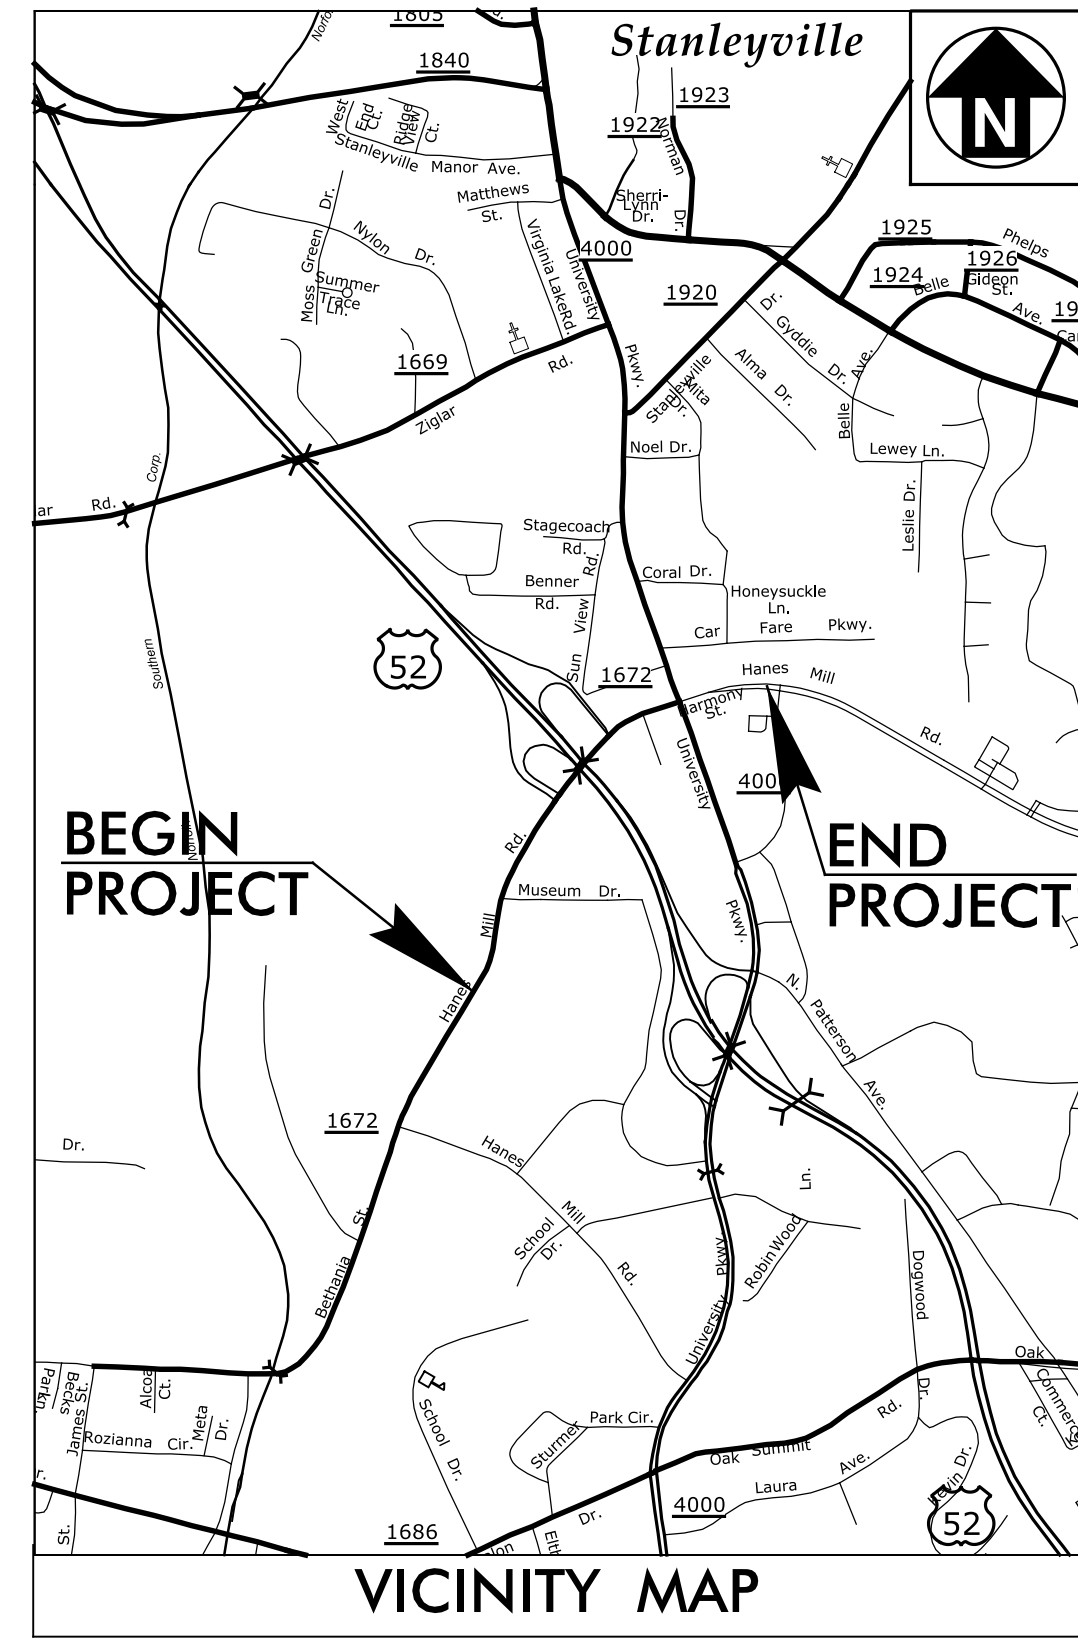

STATE OF NORTH CAROLINA
DIVISION OF HIGHWAYS


**UTILITIES BY OTHERS
FORSYTH COUNTY**

LOCATION: SR 1672 (HANES MILL ROAD) FROM MUSEUM DRIVE TO SR 4000 (UNIVERSITY PARKWAY) IN WINSTON-SALEM

TYPE OF WORK: UTILITY BY OTHERS RELOCATION

T.I.P. NO.	SHEET NO.
U-2729	UO-1

NOTE:
ALL UTILITY WORK SHOWN ON THIS SHEET IS DONE BY OTHERS. NO PAYMENT WILL BE MADE TO THE CONTRACTOR FOR UTILITY WORK SHOWN ON THIS SHEET.

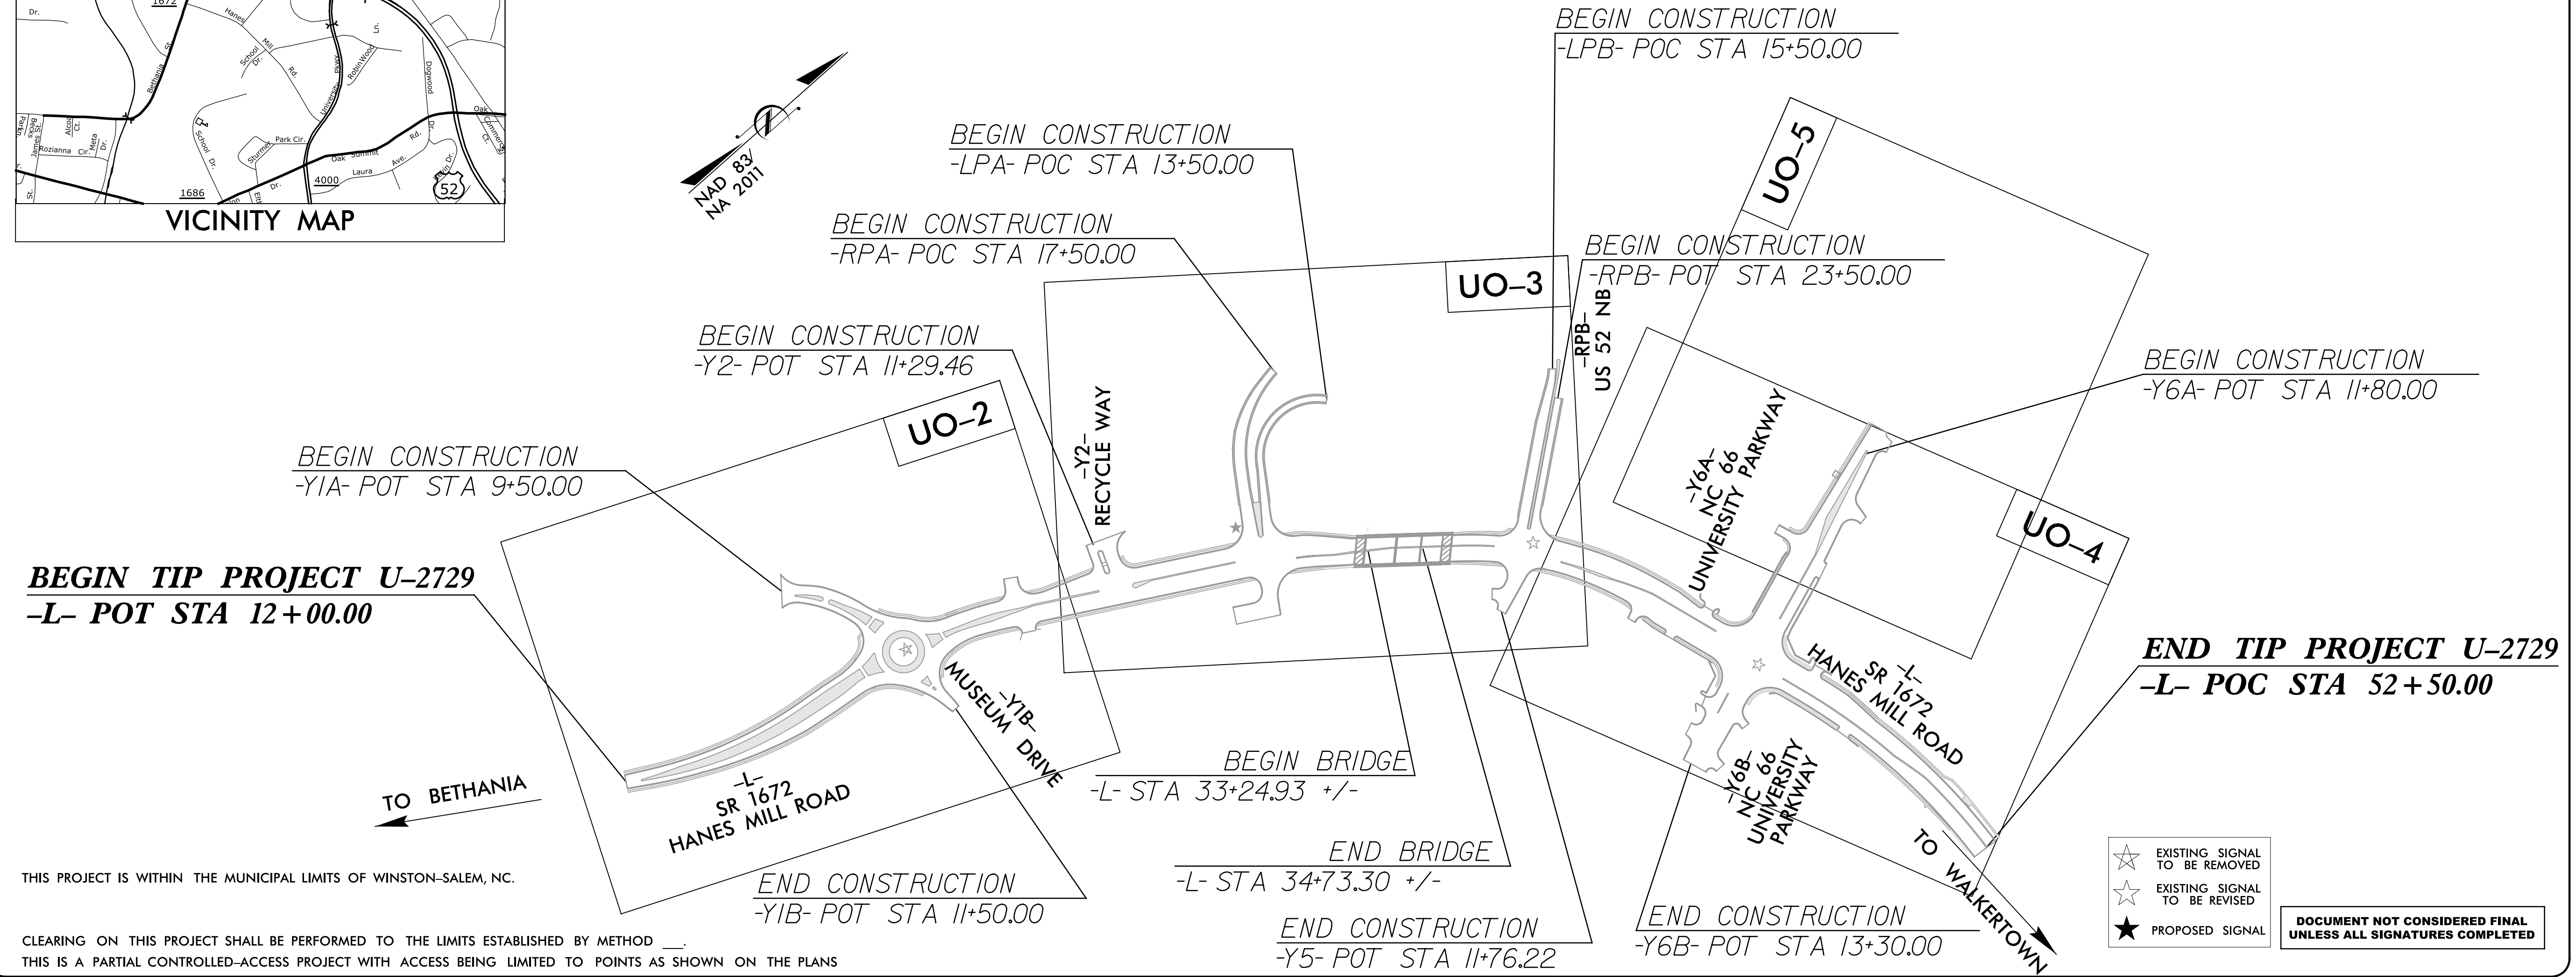


THIS PROJECT IS WITHIN THE MUNICIPAL LIMITS OF WINSTON-SALEM, NC.

CLEARING ON THIS PROJECT SHALL BE PERFORMED TO THE LIMITS ESTABLISHED BY METHOD ____.
THIS IS A PARTIAL CONTROLLED-ACCESS PROJECT WITH ACCESS BEING LIMITED TO POINTS AS SHOWN ON THE PLANS

- ☆ EXISTING SIGNAL TO BE REMOVED
- ☆ EXISTING SIGNAL TO BE REVISED
- ★ PROPOSED SIGNAL

DOCUMENT NOT CONSIDERED FINAL
UNLESS ALL SIGNATURES COMPLETED

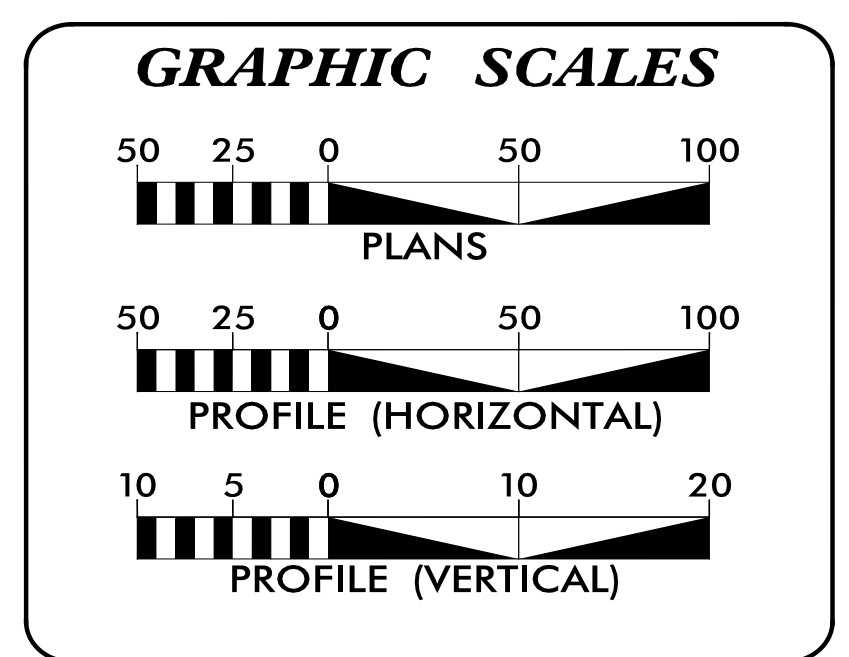

INDEX OF SHEETS

SHEET NO.:	DESCRIPTION:
UO-1	TITLE SHEET
UO-2 THROUGH UO-5	UBO PLAN SHEETS

UTILITY OWNERS WITH CONFLICTS

(A) POWER - DUKE ENERGY CAROLINAS
(B) TELEPHONE - AT&T
(C) COMMUNICATIONS - MCI / VERIZON
(D) COMMUNICATIONS - LEVEL 3
(E) COMMUNICATIONS - SEGRA
(F) COMMUNICATIONS - WINDSTREAM
(G) GAS - PIEDMONT NATURAL GAS
(H) CATV - SPECTRUM

PREPARED IN THE OFFICE OF:

Wooten

120 North Boylan Avenue • Raleigh, NC 27603-1423
(919) 828-0531 • thewootencompany.com
License Number: F-0115

WEBB WHITE	UTILITY PROJECT MANAGER
WEBB WHITE	PROJECT UTILITY COORDINATOR

**DIVISION OF HIGHWAYS
UTILITIES UNIT**

1555 MAIL SERVICES CENTER
RALEIGH, NC 27699-1555
PHONE (919) 707-6690
FAX (919) 250-4151

AL BLANTON, PE, PLS	TEAM LEAD
CONNIE JAMES, PE	PROJECT MANAGER
R. DAVID TRANTHAM	DIV. 9 UTILITY ENGINEER
JOSH McMAHAN	DIV. 9 UTILITY COORDINATOR