


NOTE:
ALL PROPOSED UTILITY WORK SHOWN ON THIS SHEET WILL BE DONE BY OTHERS

SEE SHEET 2B-1 FOR INTERSECTION DETAILS
SEE SHEET 2B-5 THRU 2B-8 FOR ISLAND DETAILS

-L- SEE PROFILE SHEET 7
-YIA- SEE PROFILE SHEET 8
-YIB- SEE PROFILE SHEET 8
-RDBT- SEE PROFILE SHEET 12

8/17/99
8/17/99

REVISIONS

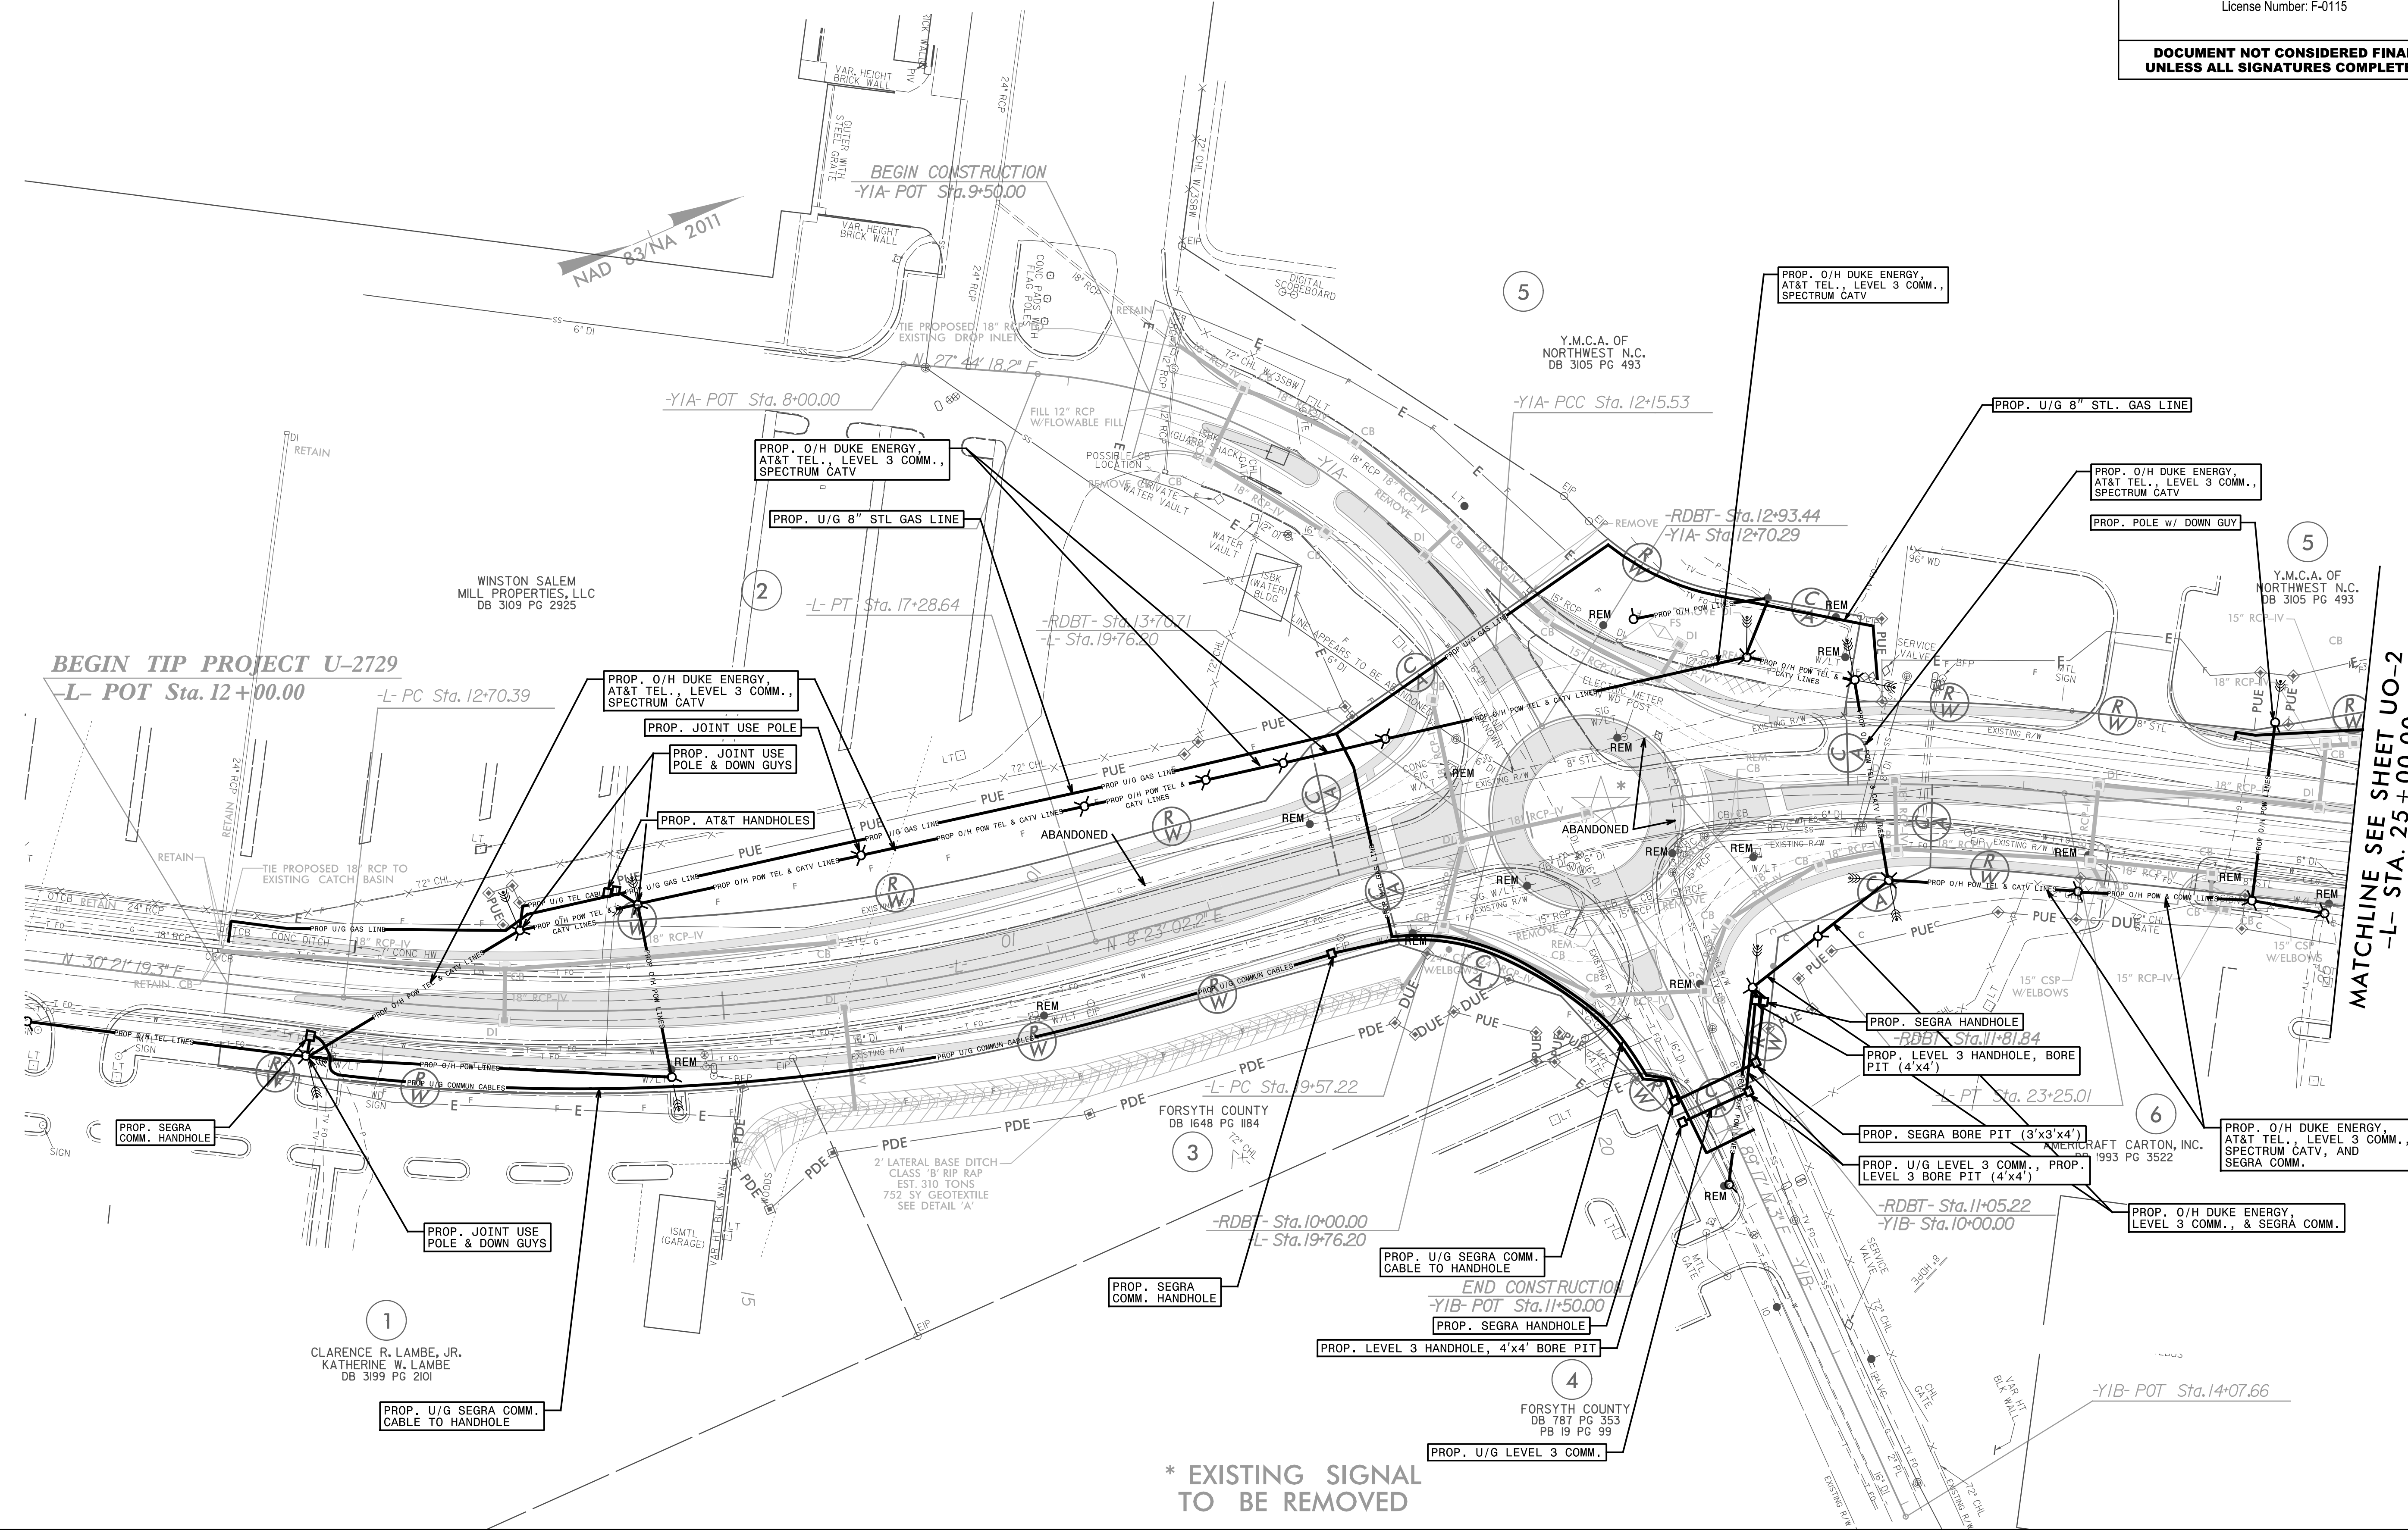

I:\06\34 AM Projects\Hatch_Matt\MacDonald-3160\1\U-2729\CADD\U-2729_rdy-utl-ub0.dgn

CLARENCE R. LAMBE, JR.
KATHERINE W. LAMBE
DB 3199 PG 2101

* EXISTING SIGNAL TO BE REMOVED

MATCHLINE SEE SHEET UO-2
-L- STA. 25 + 00.00