



6/23/16

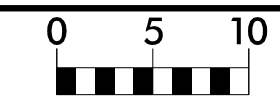

PROJ. REFERENCE NO.
U-2729

SHEET NO.
X-1

Approximate quantities only. Unclassified excavation, fine grading, clearing and grubbing, and removal of existing pavement will be paid for at the lump sum price for "Grading".

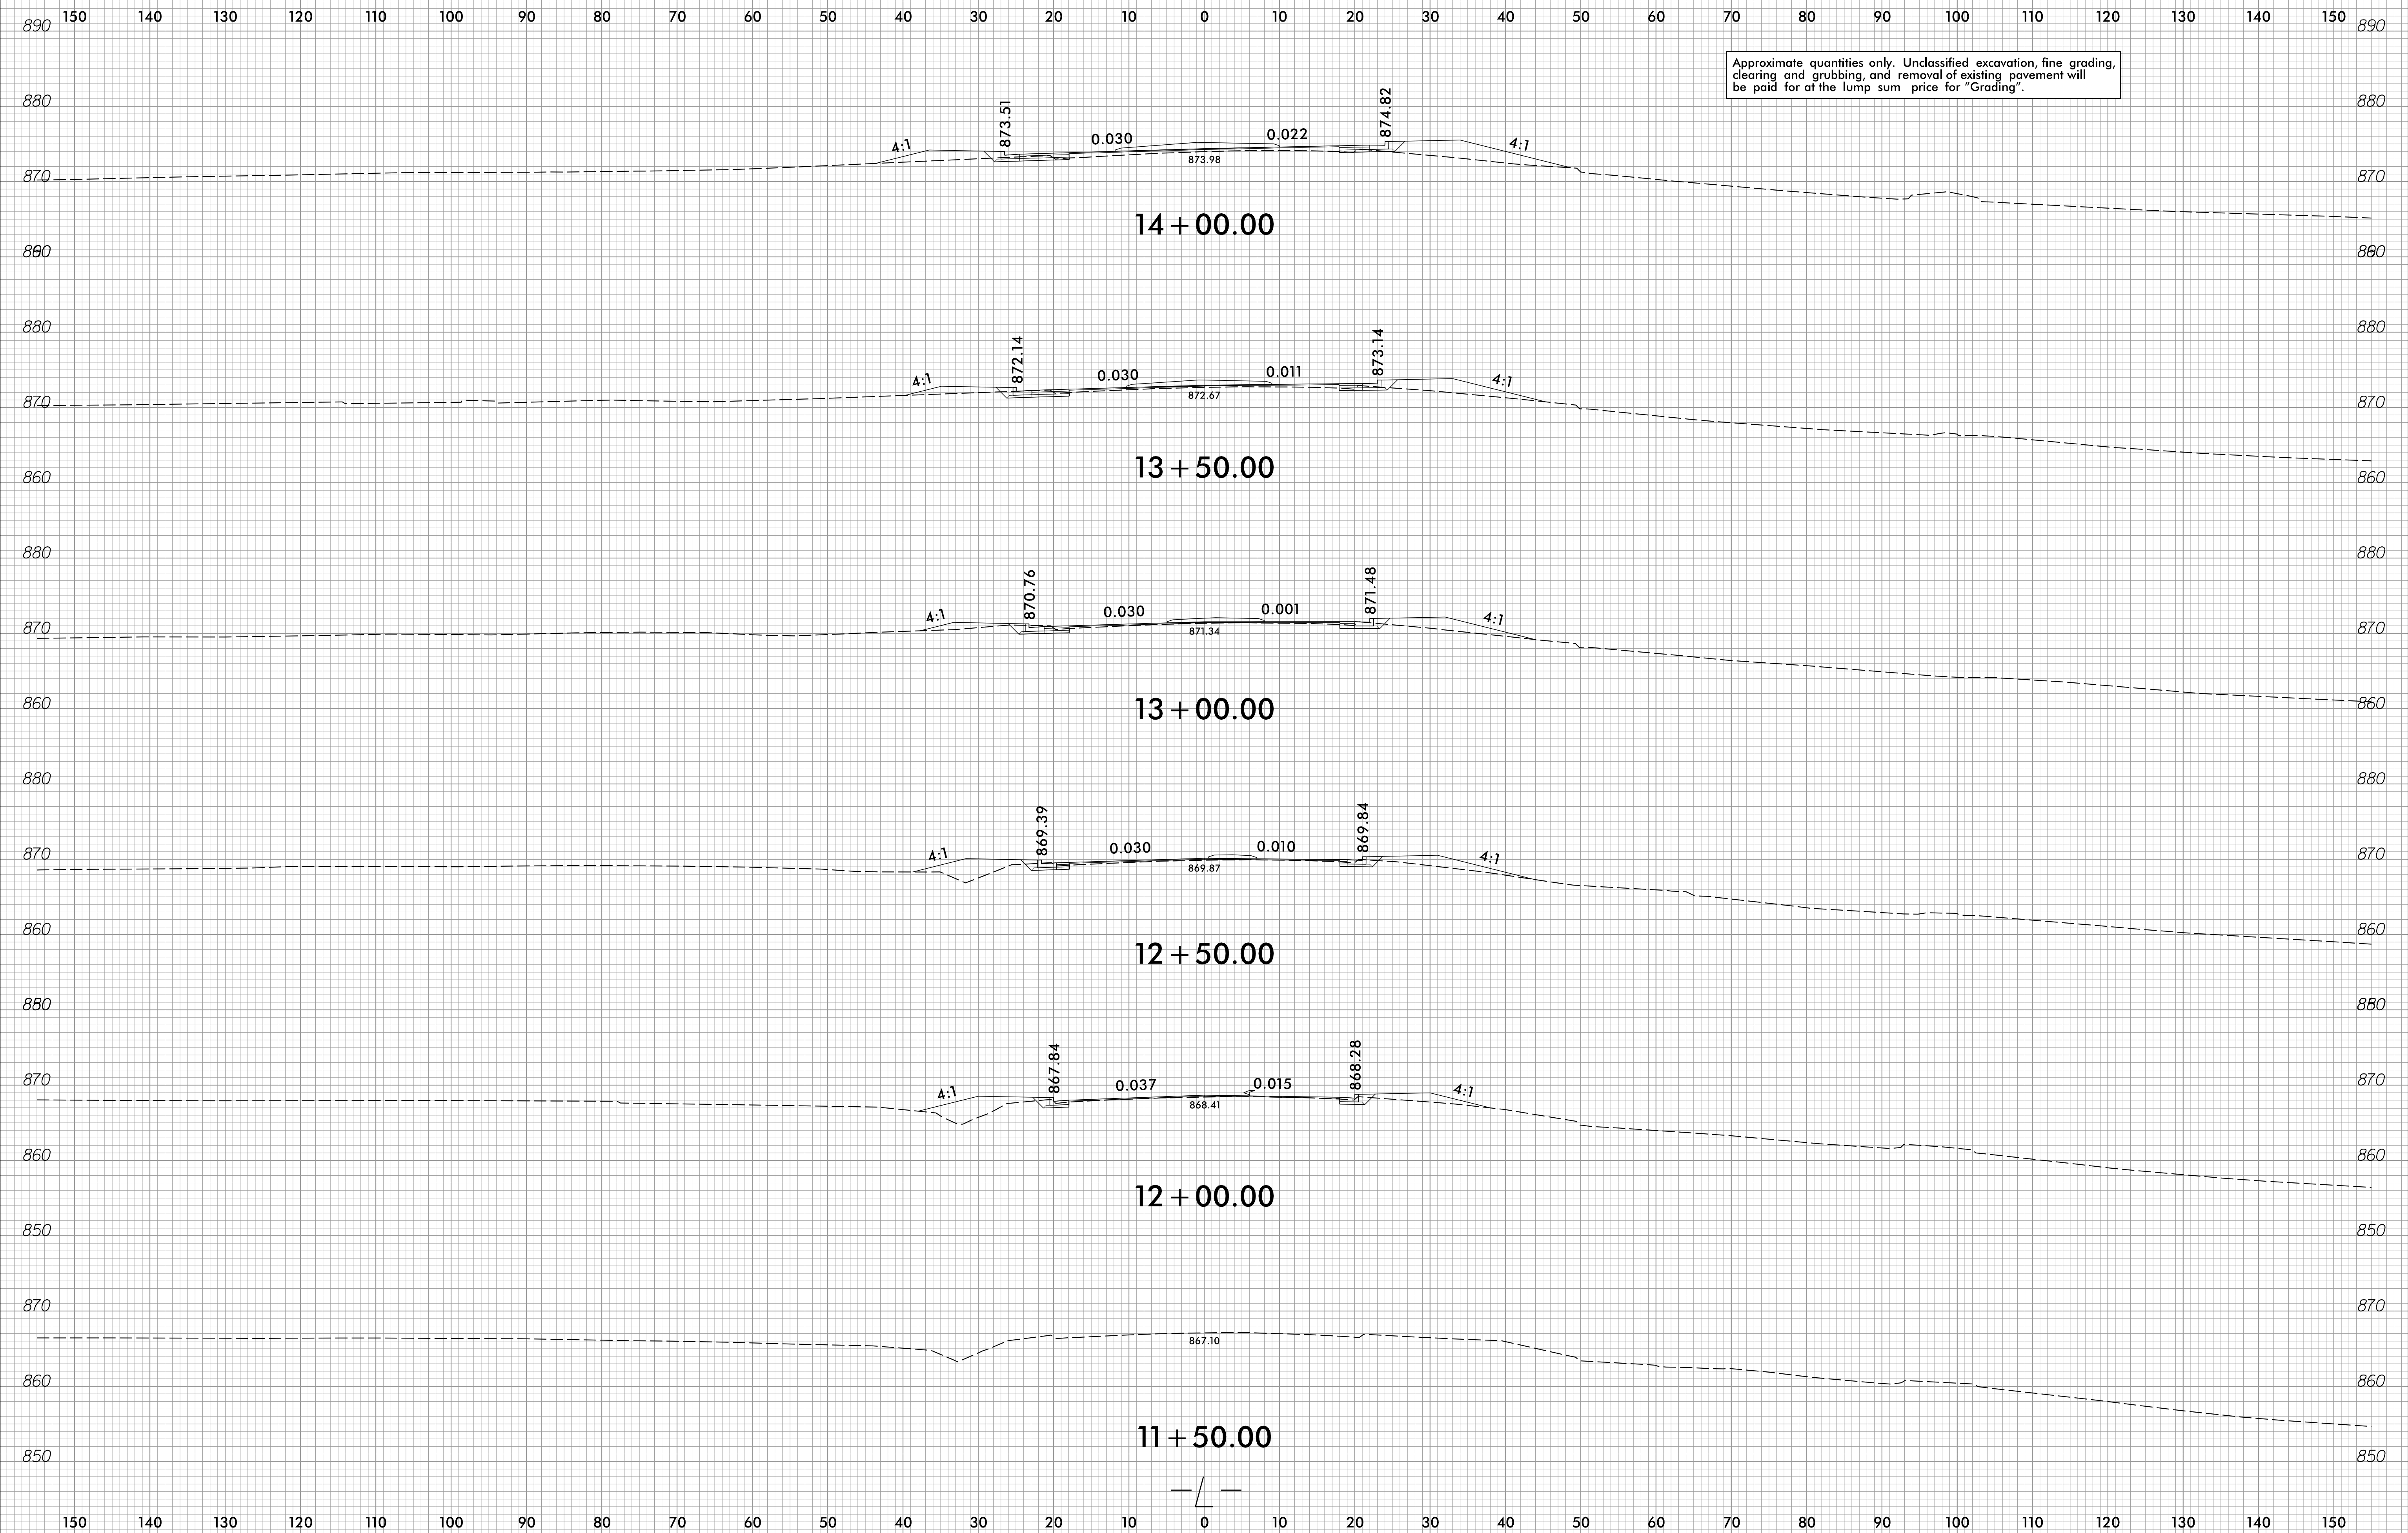

3/9/2023
C:\Users\jgoy\OneDrive\Work\Xsc\Xpl\U-2729_rdy_XPL.dgn